


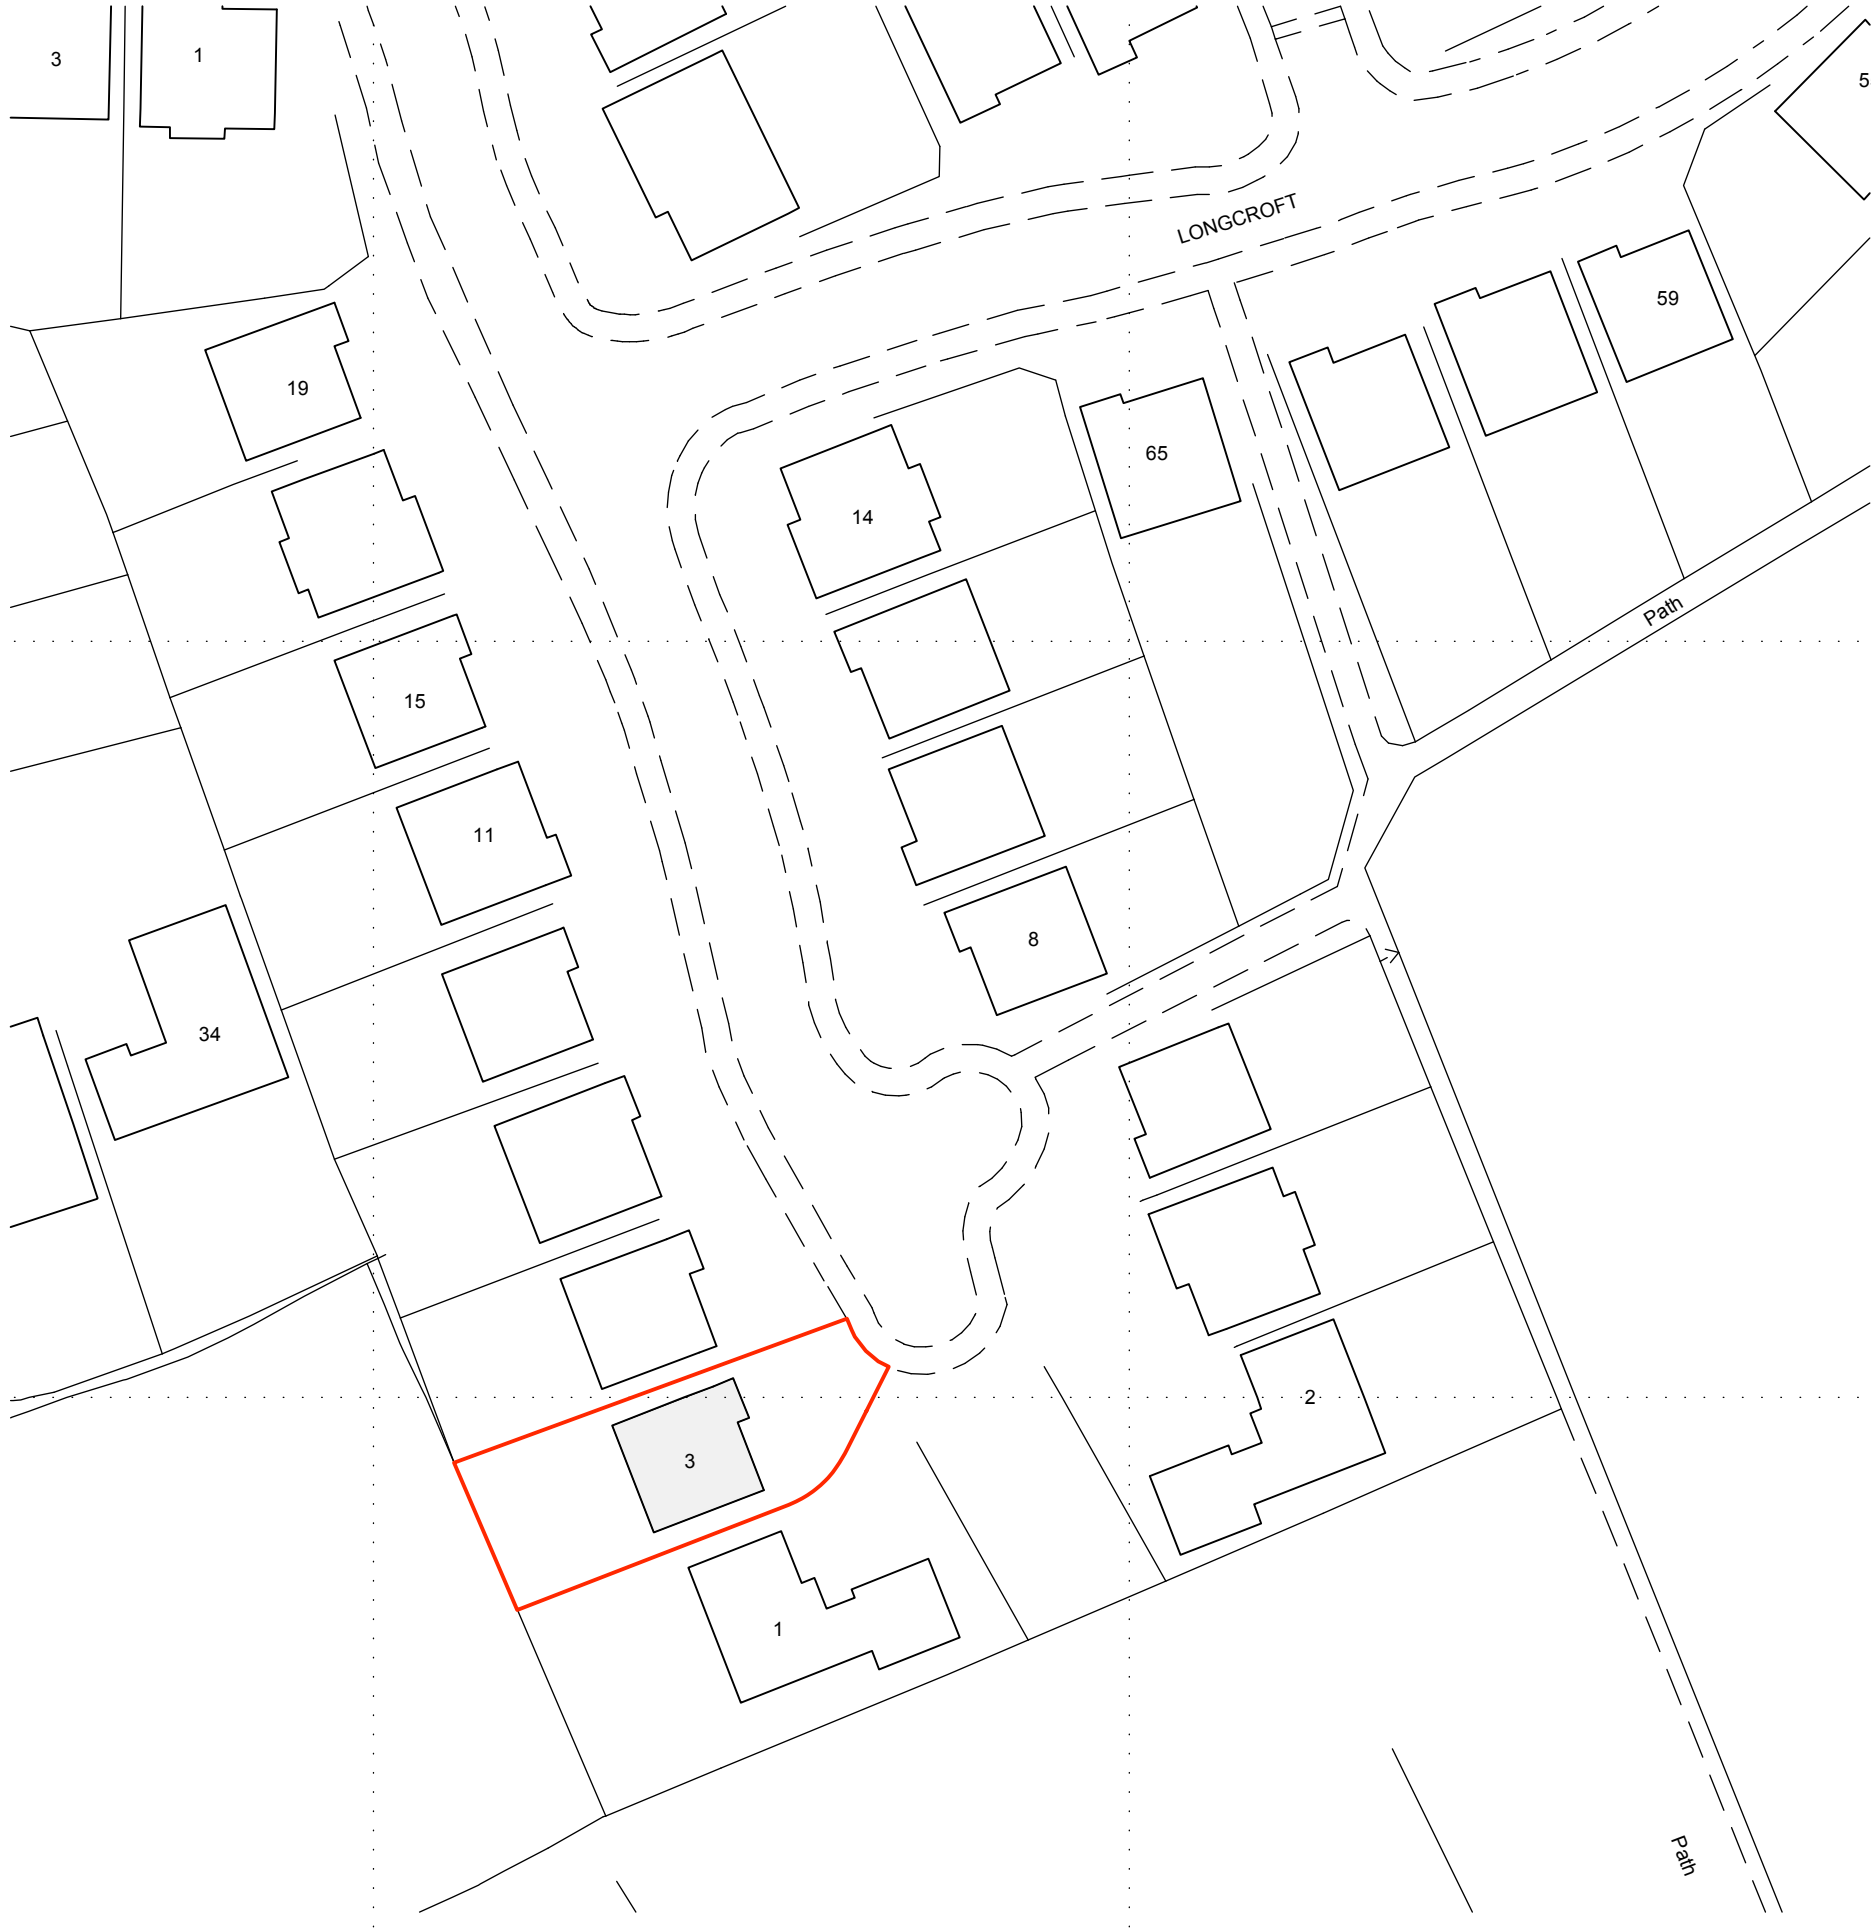

location plan

This drawing has been prepared specifically for the purpose of obtaining Planning Permission and/or Building Regulation Approval. Its suitability for other purposes, without supplementary details and specifications cannot be guaranteed. The Permissions and/or Approvals are beyond the Architects control, and no guarantee that such will be granted is given or to be inferred by reason of the preparation of this drawing. Only figured dimensions are to be used. All dimensions to be checked on site. This drawing together with the design is the property and copyright of the Architect and must not be reproduced without prior written permission.

P01	Drawing originated	00.11.12	XX	XX
status	description	date	dr by	app by

A+DP
ARCHITECTURE
AND DESIGN
PARTNERSHIP



82 HUDDERSFIELD ROAD ■ HOLMFIRTH ■ HUDDERSFIELD HD9 3AZ

TELEPHONE

01484 685411

FACSIMILE

01484 688200

E-MAIL

enquiries@dp-architect.com

WEBSITE

www.dp-architect.com

P R O J E C T D E T A I L S

proposed extension and alterations

at

3 Helted Way, Almondbury, Huddersfield, HD5 8XZ

for

Mr & Mrs D Freeman

D R A W I N G T I T L E

Location Plan

S C A L E D A T E S I Z E D R A W I N G N R

1:500

05 April 13

A3

13028D-03-P01