




Front - Plots 6 to 10

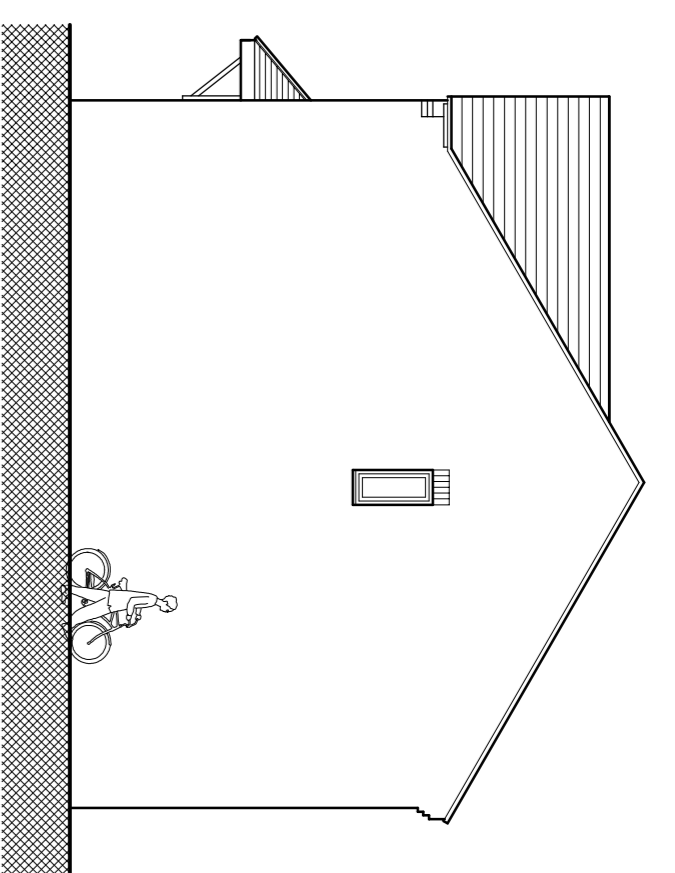


Side - Plot 10

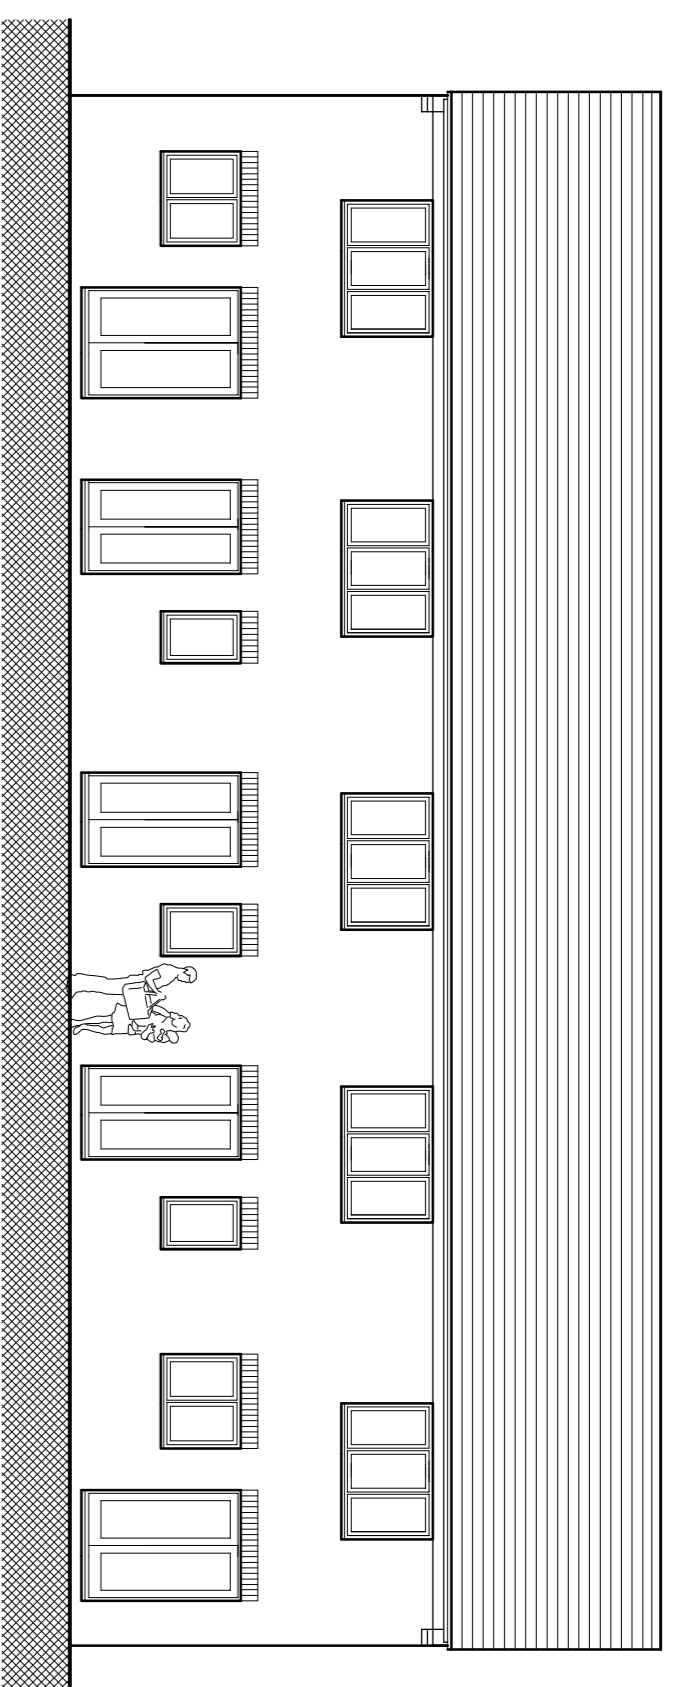


Rear - Plots 6 to 10

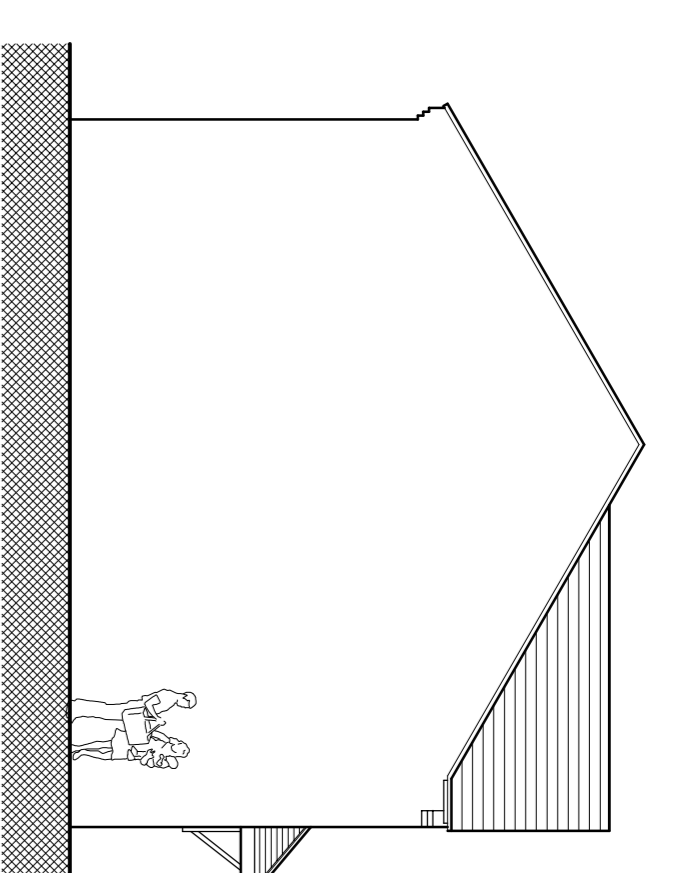


Side - Plot 6

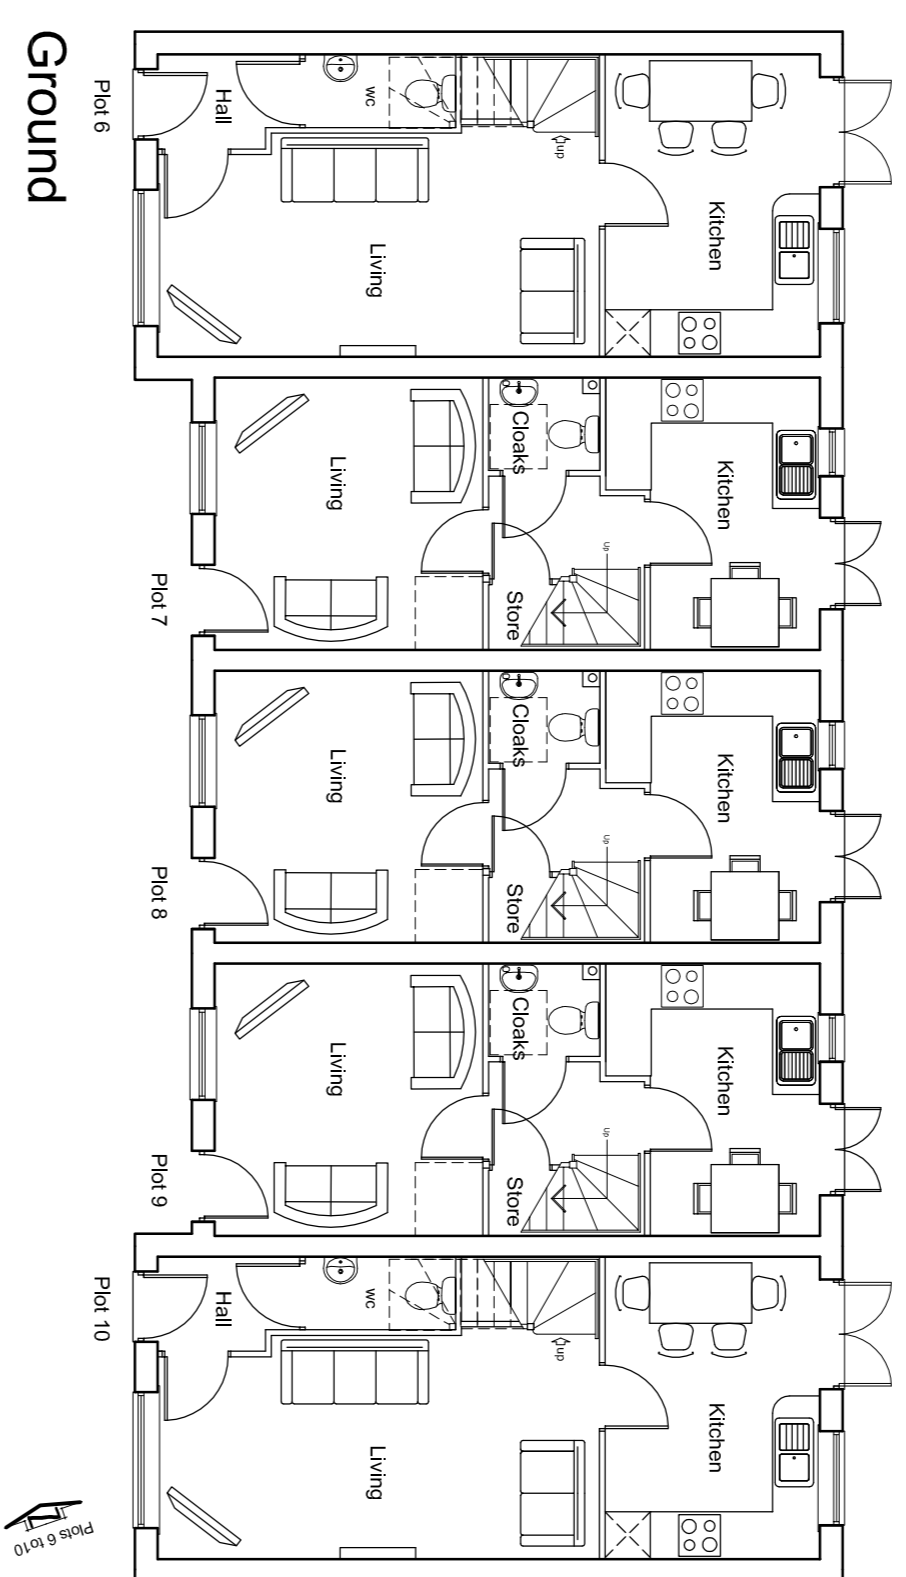


Ground

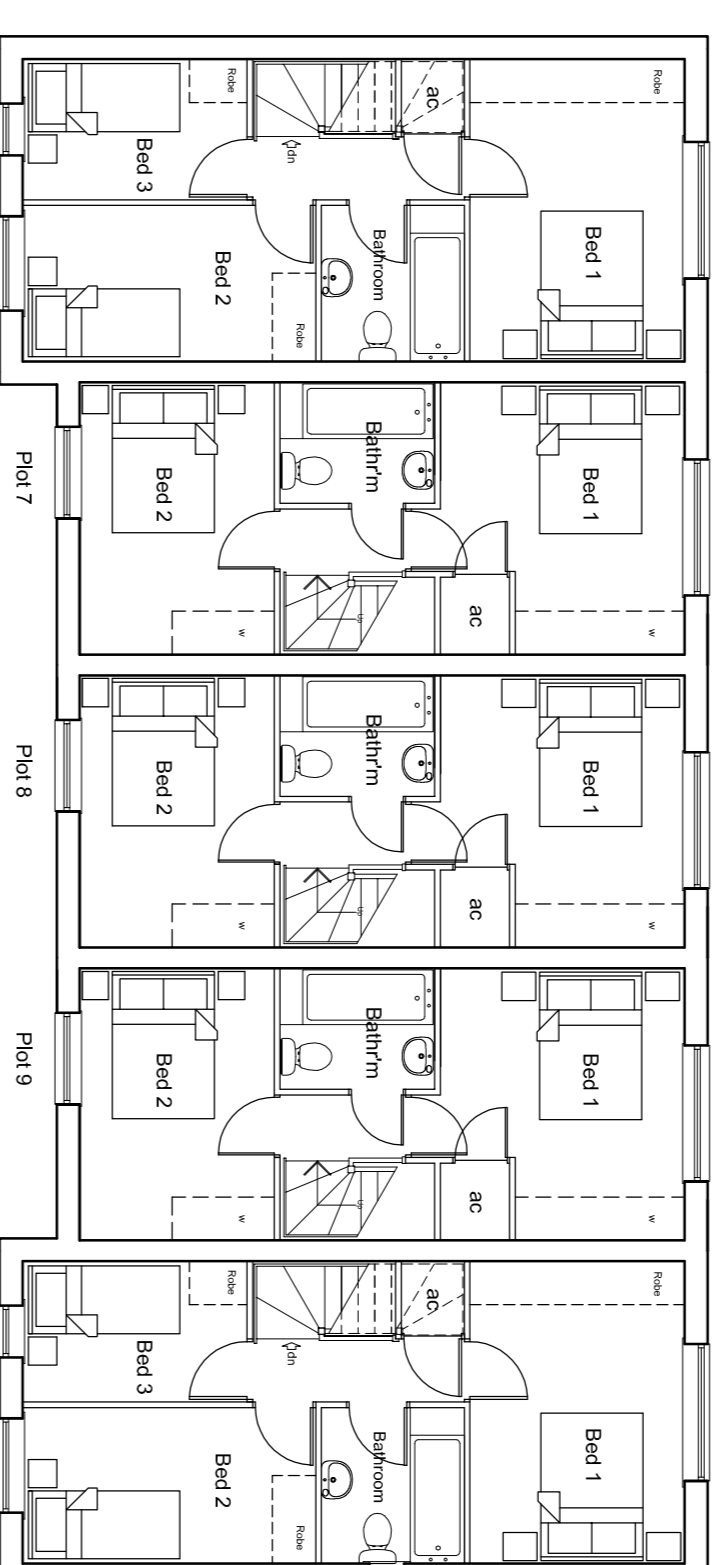


First

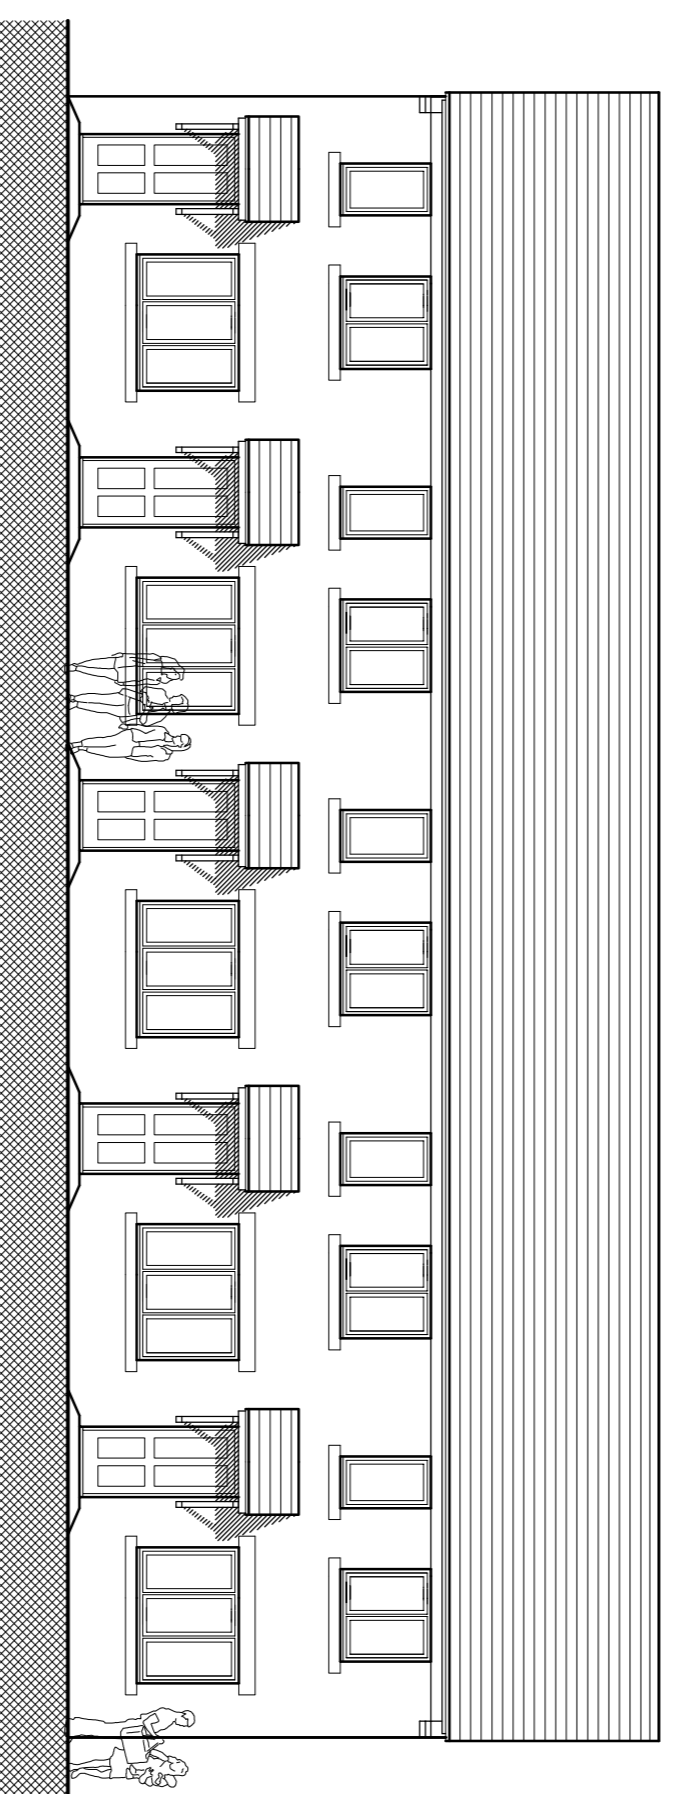


Front - Plots 1 to 5, 20 to 24, 25 to 29 & 30 to 34

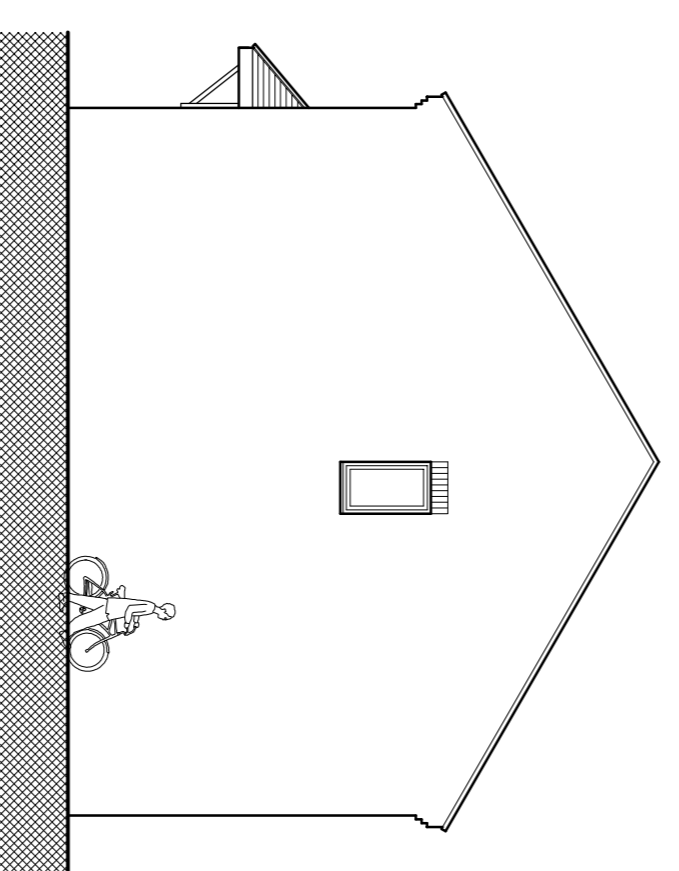


Side - Plots 5, 24, 29 & 34

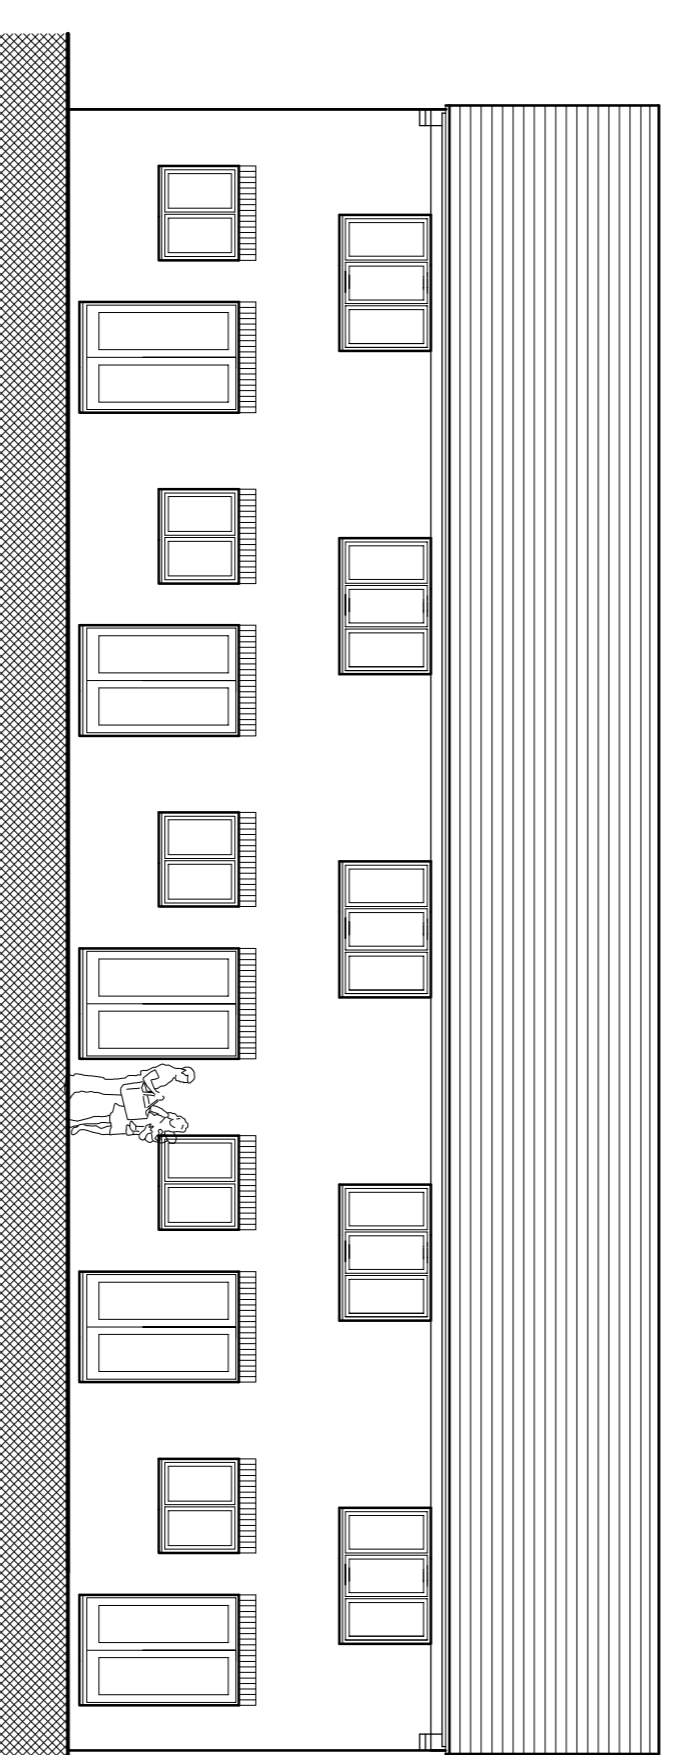


Rear - Plots 1 to 5, 20 to 24, 25 to 29 & 30 to 34

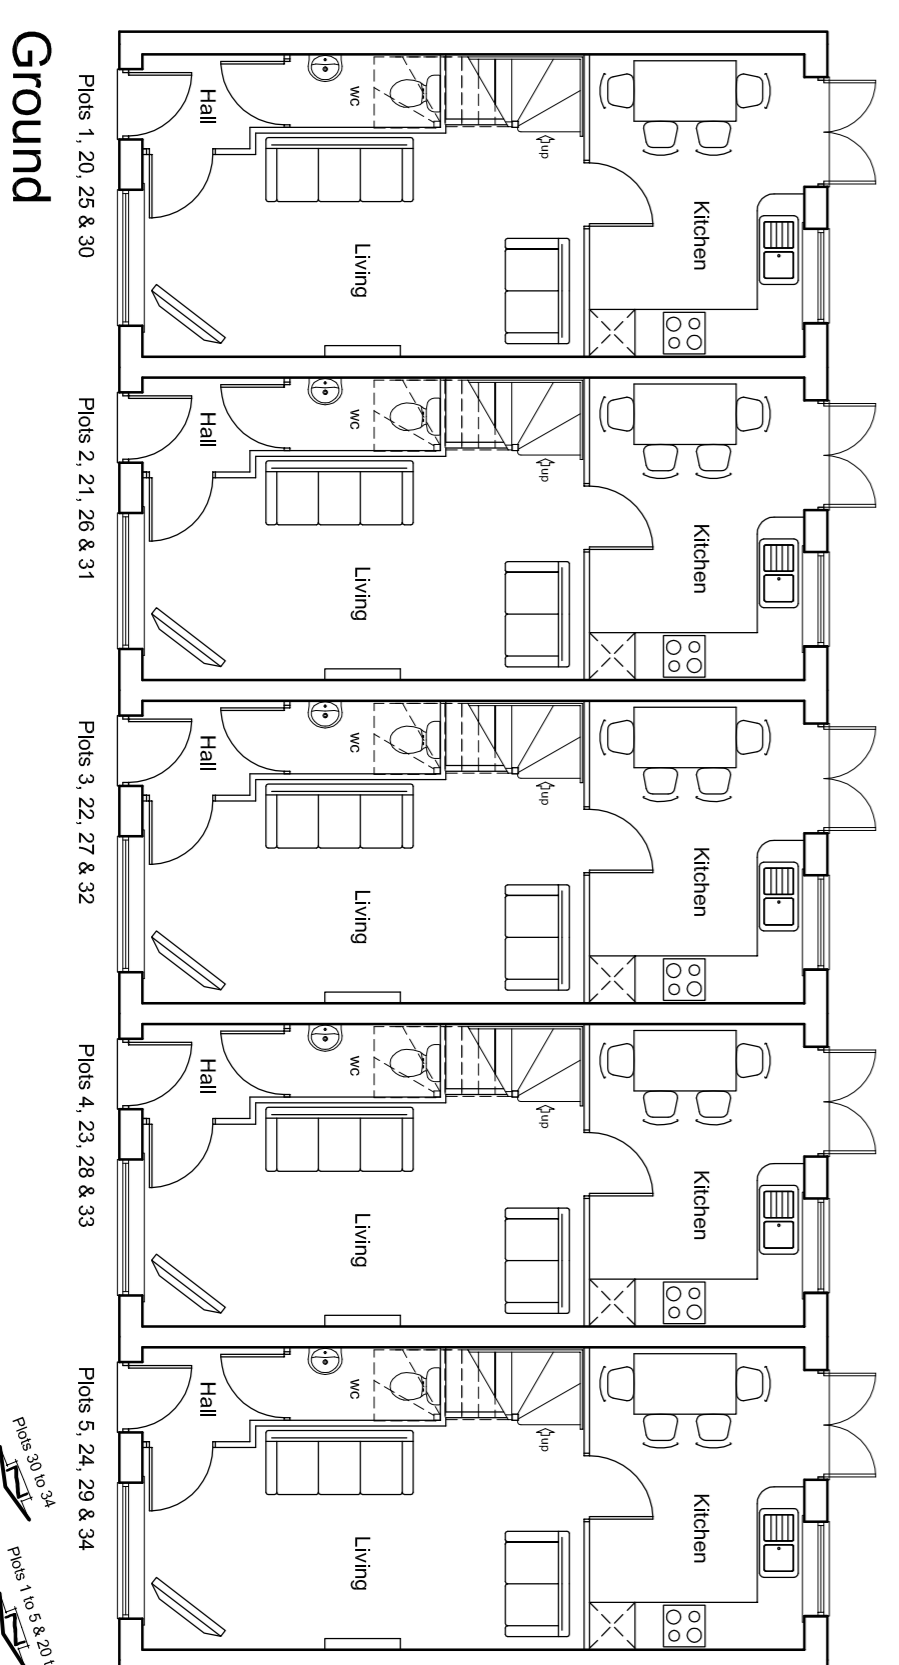

Ground

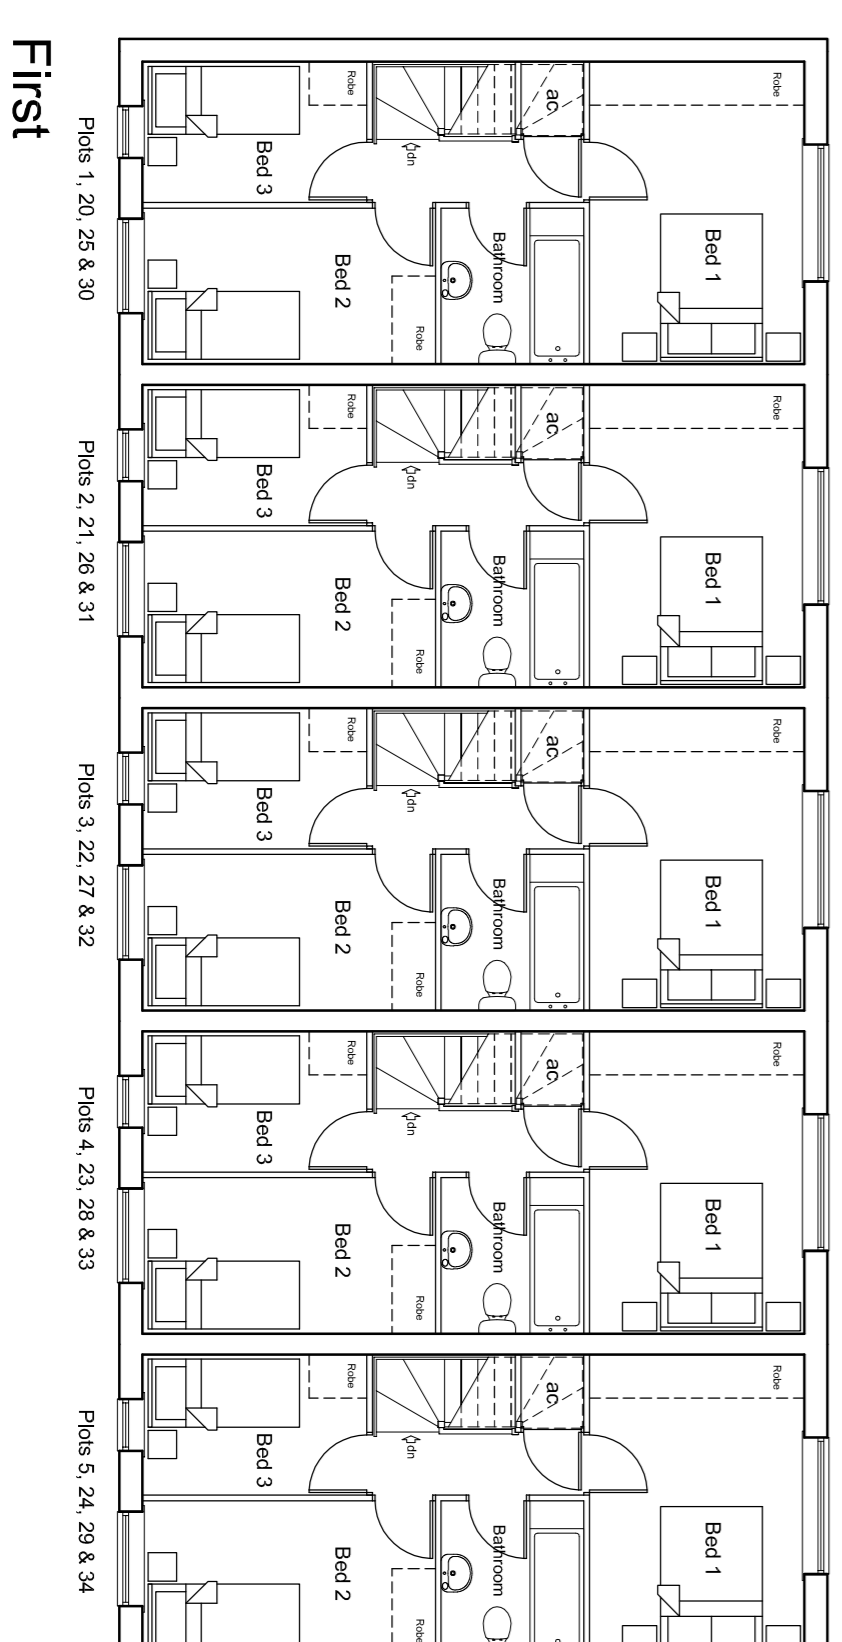

First

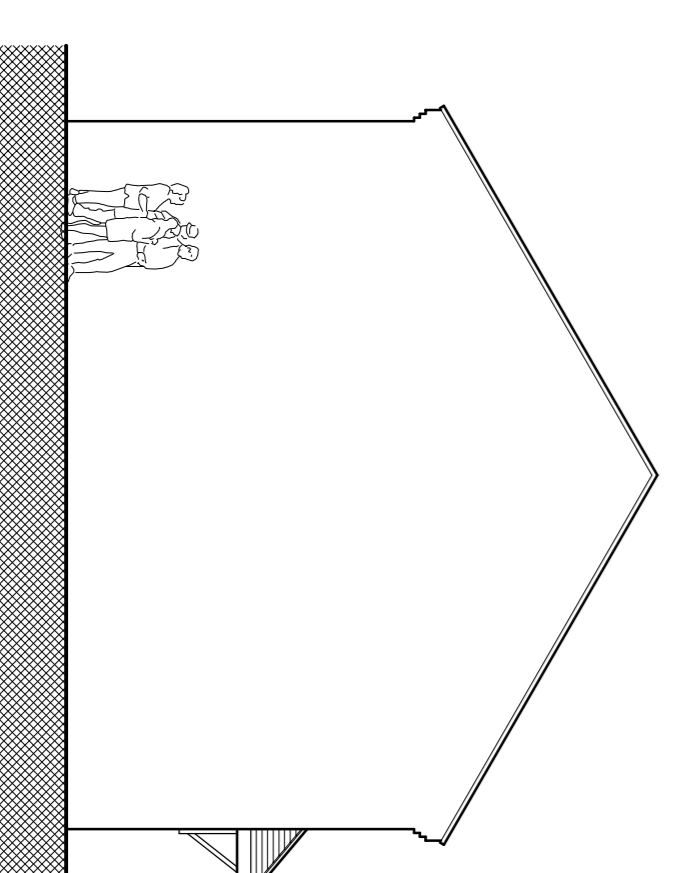

Side - Plots 1, 20, 25 & 30

Issue Status  
**Planning**

Drawing No.  
**412/07**

Scale @ A1 1:100	Drawn sj
Date May 2014	Checked

Drawing Title  
**Houses - Plots 1 to 10 & 20 to 34**

Client  
**Shadwell Developments Ltd**

Project  
**Residential Development  
Land off  
Union Street  
Heckmondwike**

**J A**  
JENNESSON ASSOCIATES

Jennesson Associates Ltd  
Chartered Architect  
May Cottage  
Mill Lane  
Seaton Ross  
York YO42 4NE

Tel: 01759 318200 Fax: 01759 318210  
www.jennessonassociates.co.uk  
email: enquiries@jennessonassociates.co.uk