


LOCATION PLAN

APPENDIX A

APPENDIX B

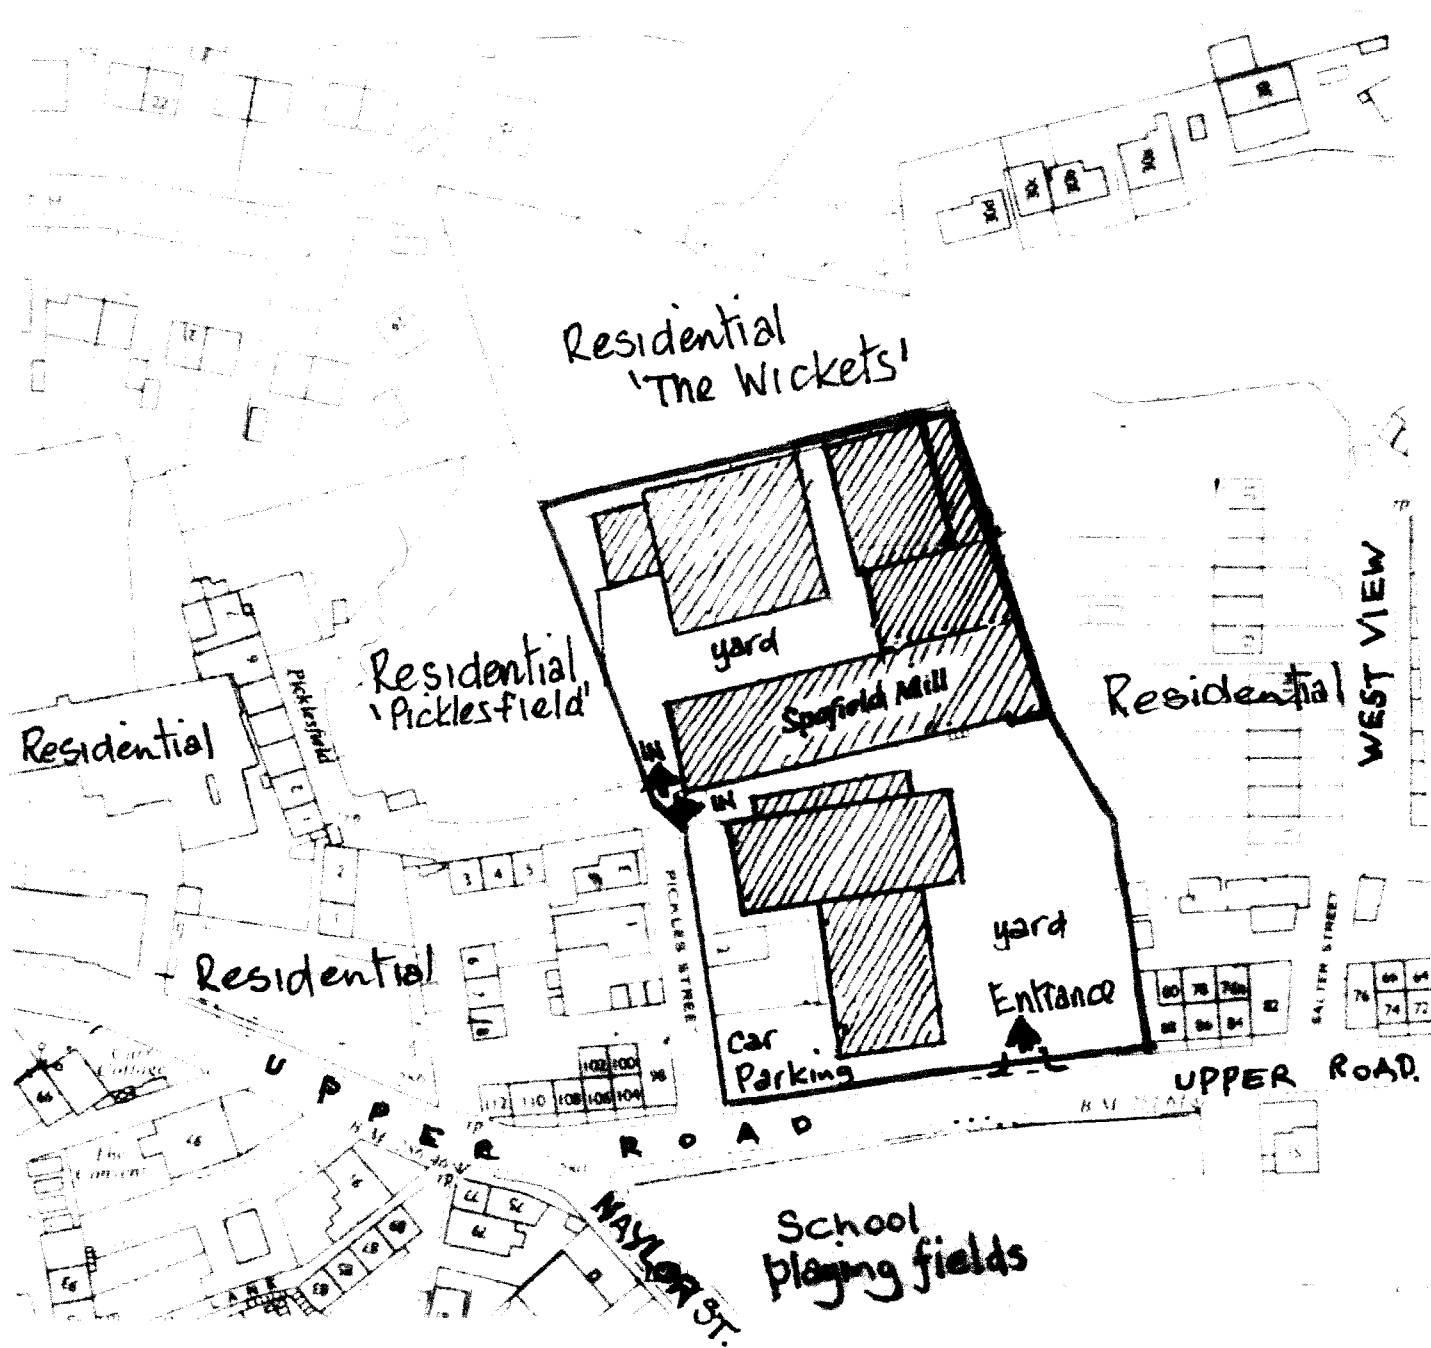


SE 2322 NE



Spafield Mill, Upper Road, Batley Carr, Batley

Drawing Number 14/05/06/01.

APPENDIX 'A'

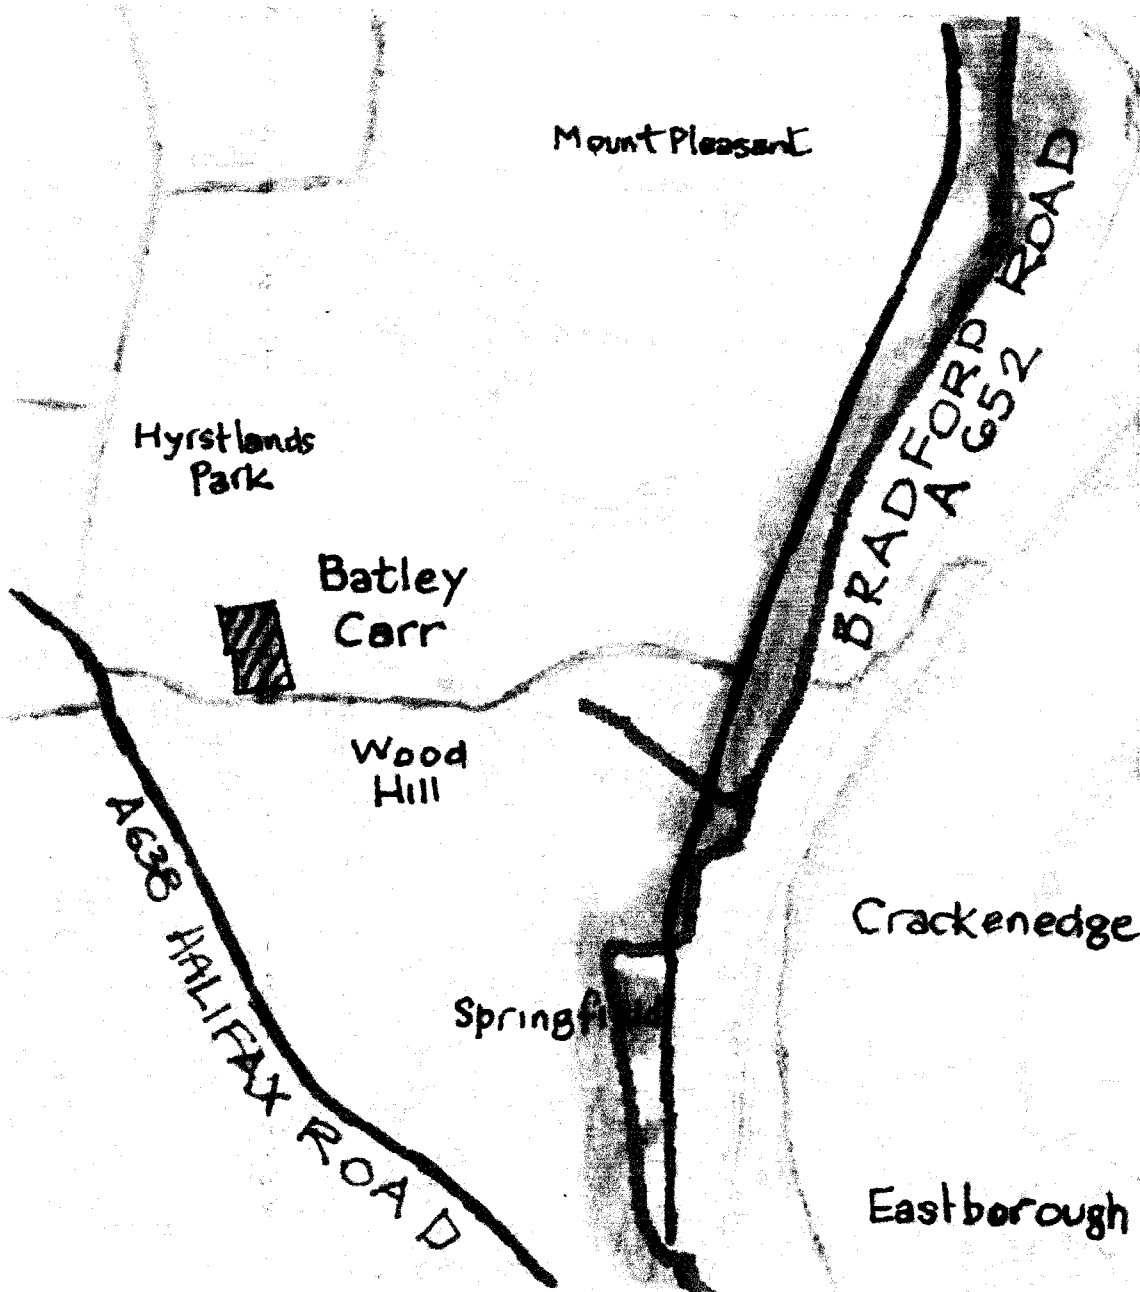

The Site - Spafield mills



Area subject to flood from Batley Beck




'A' Roads








Local Roads

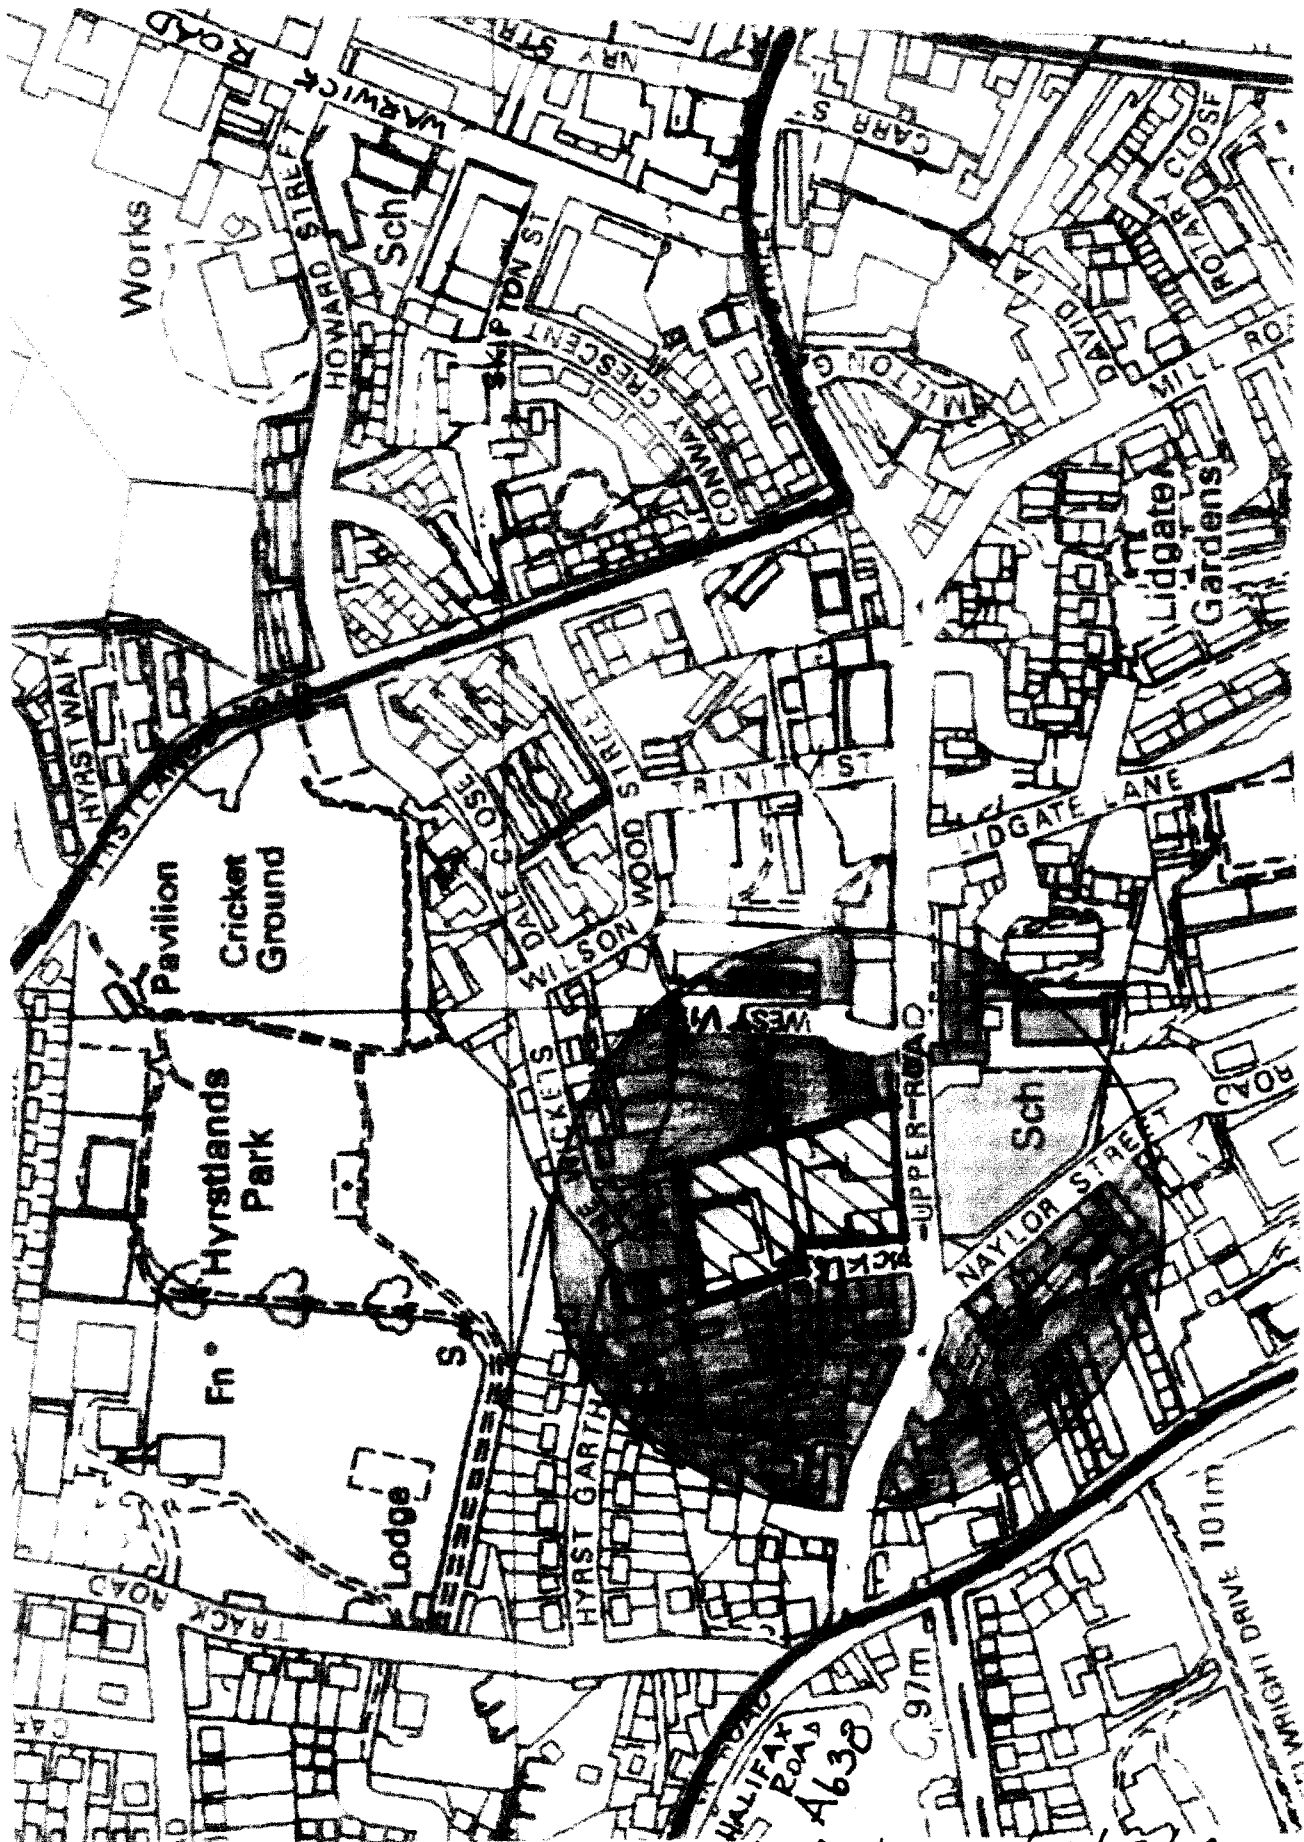Drawing Number 14/05/07/02

APPENDIX 'B'



-  Spafield mills
-  School
-  Bus Route
-  Residential
-  School playing field

Drawing Number 14/05/08/03