
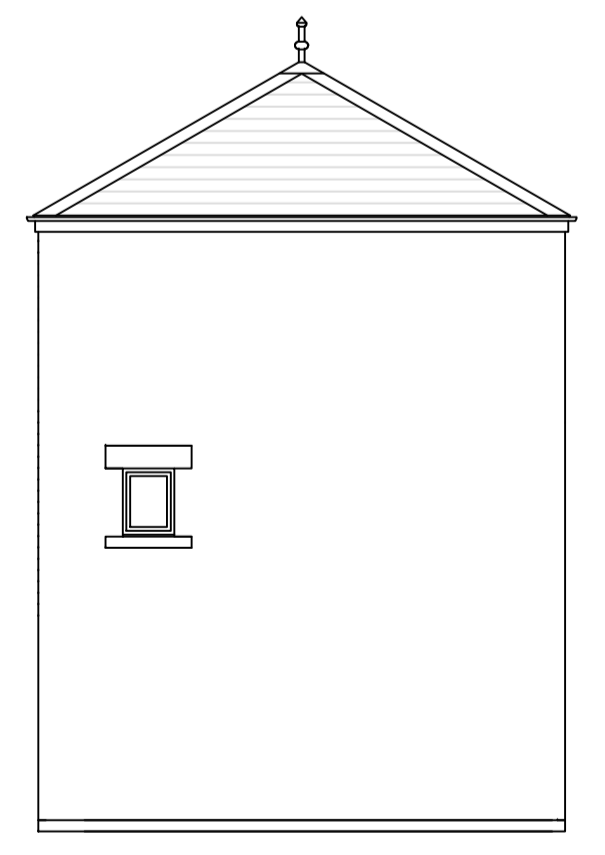
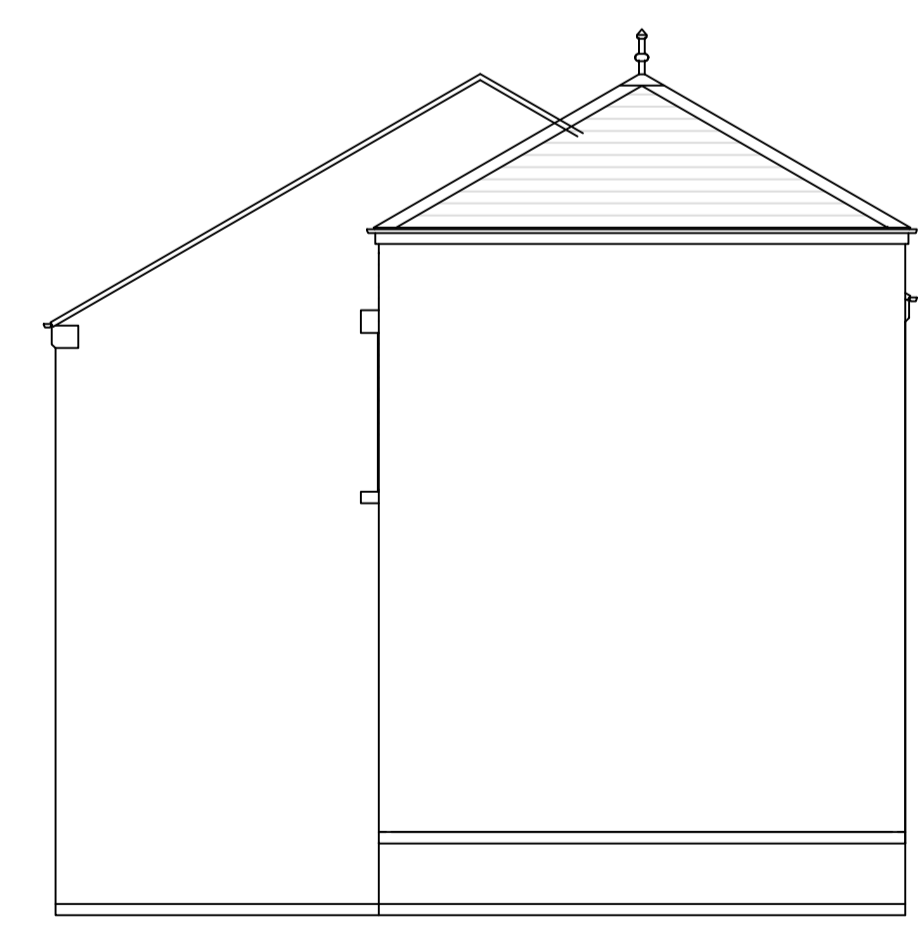
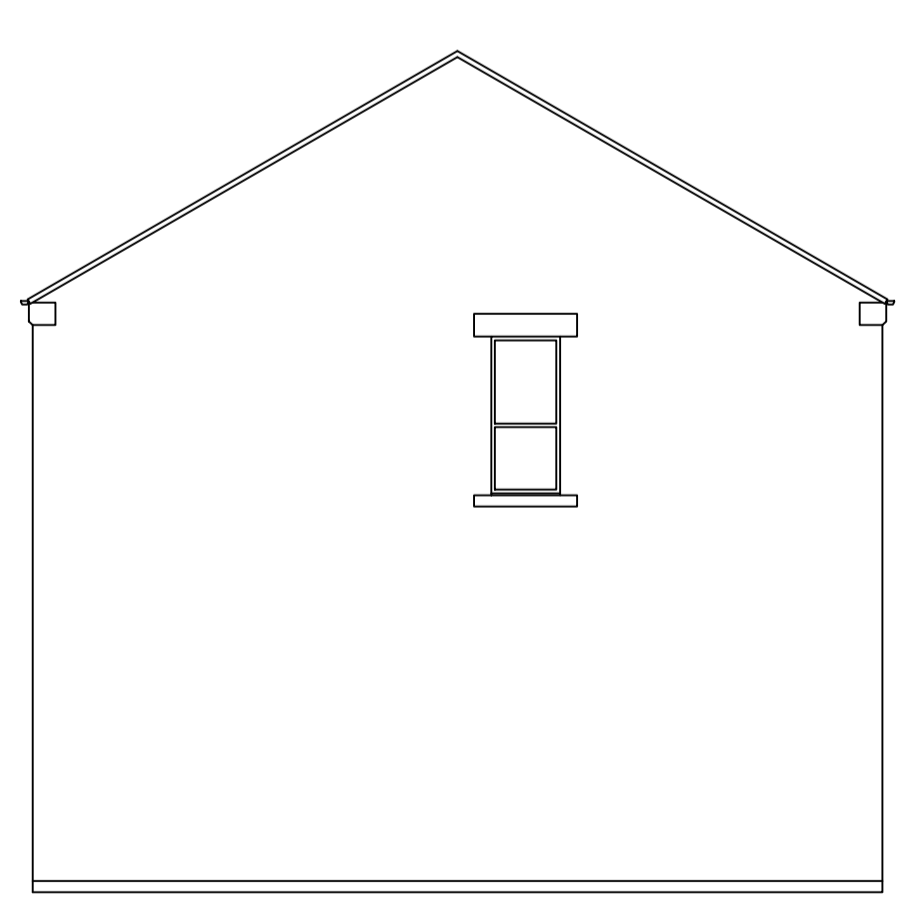
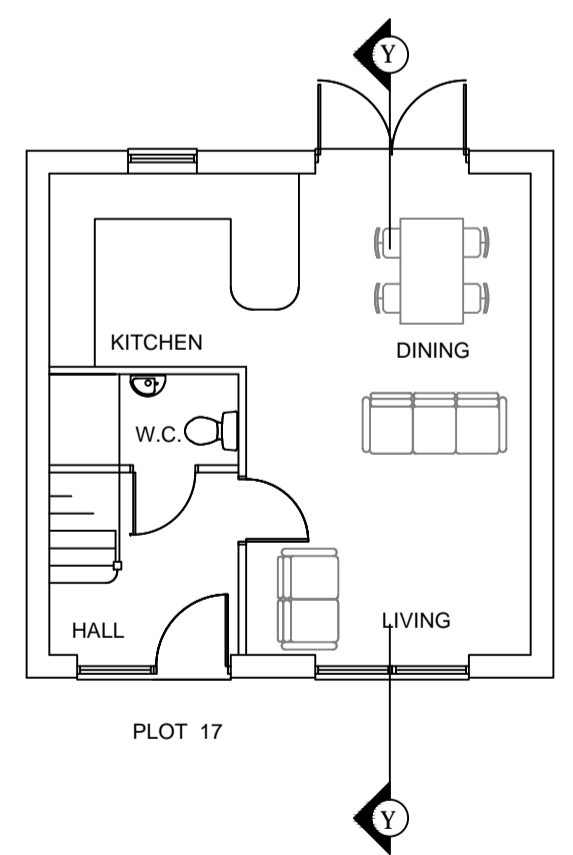
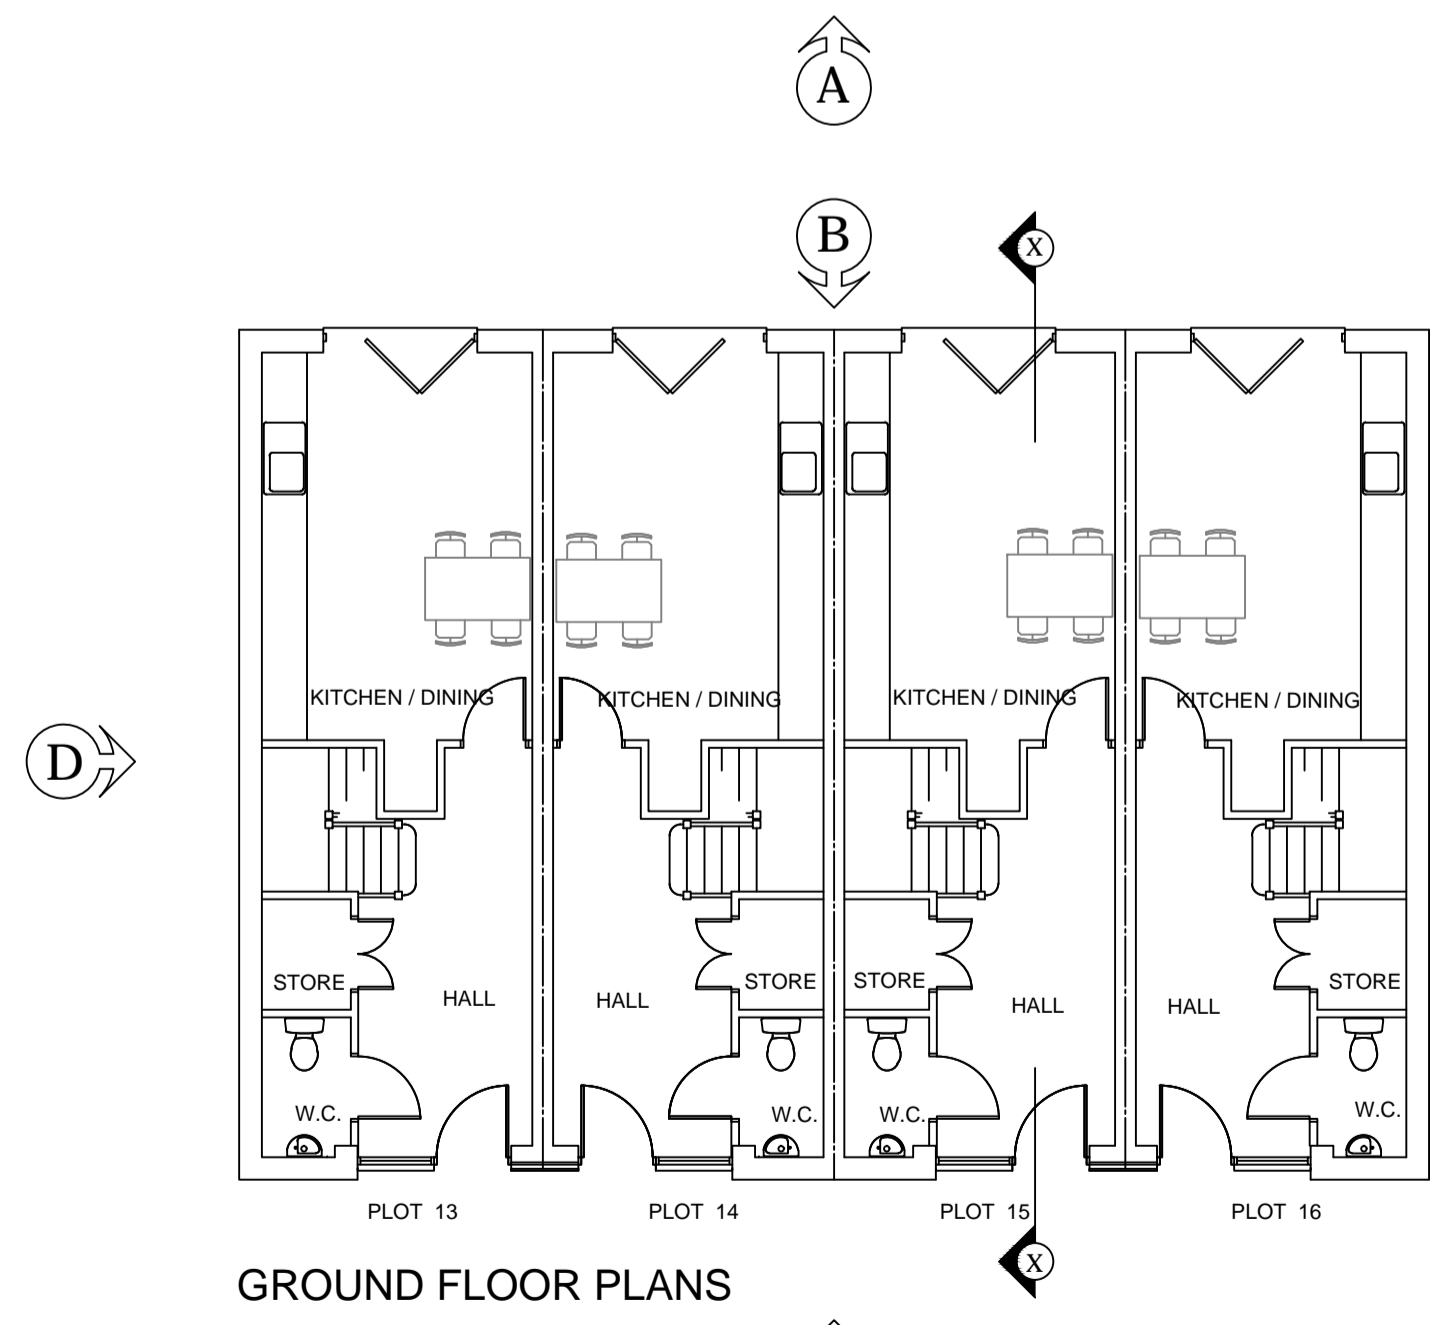
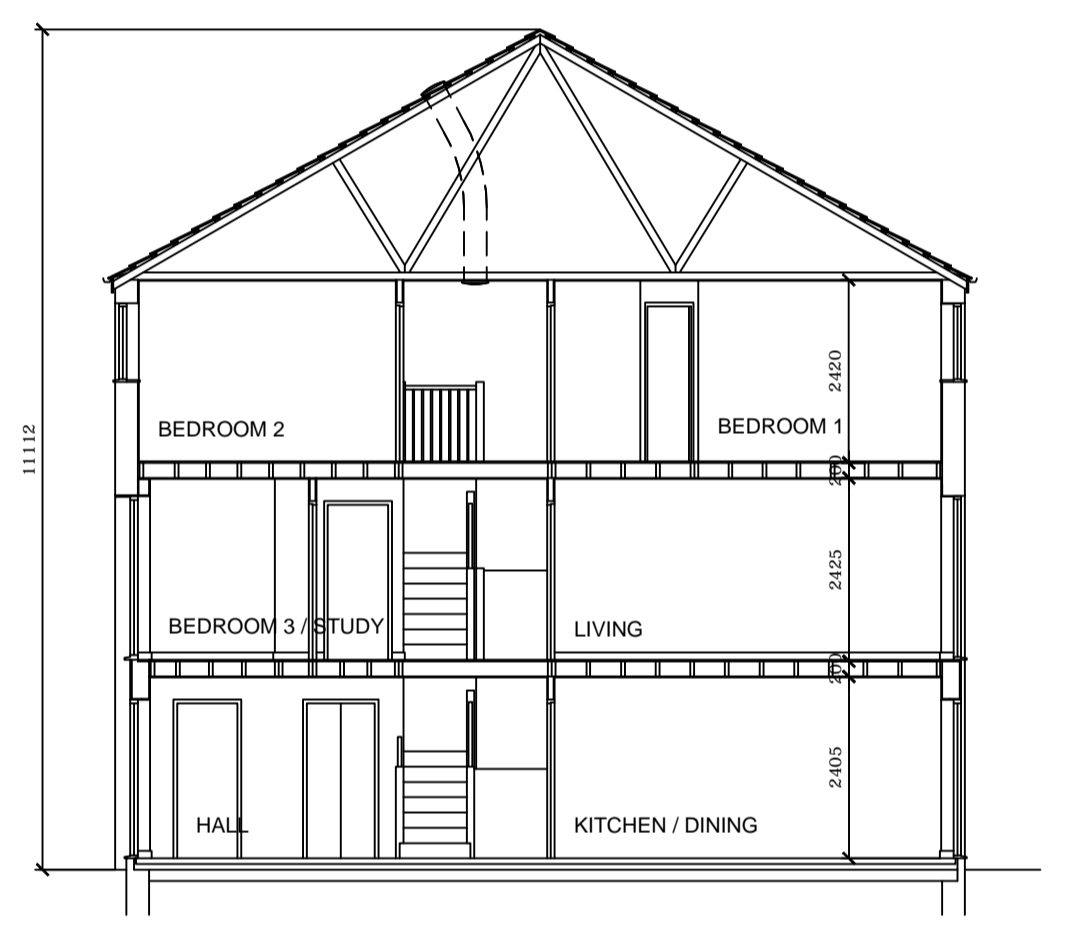
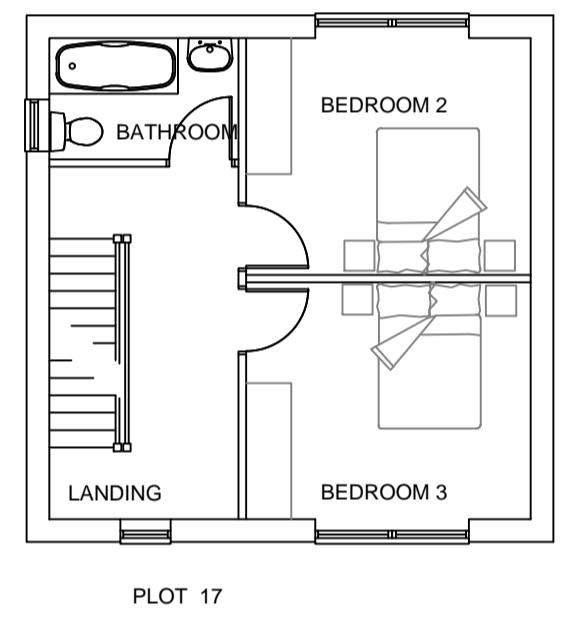
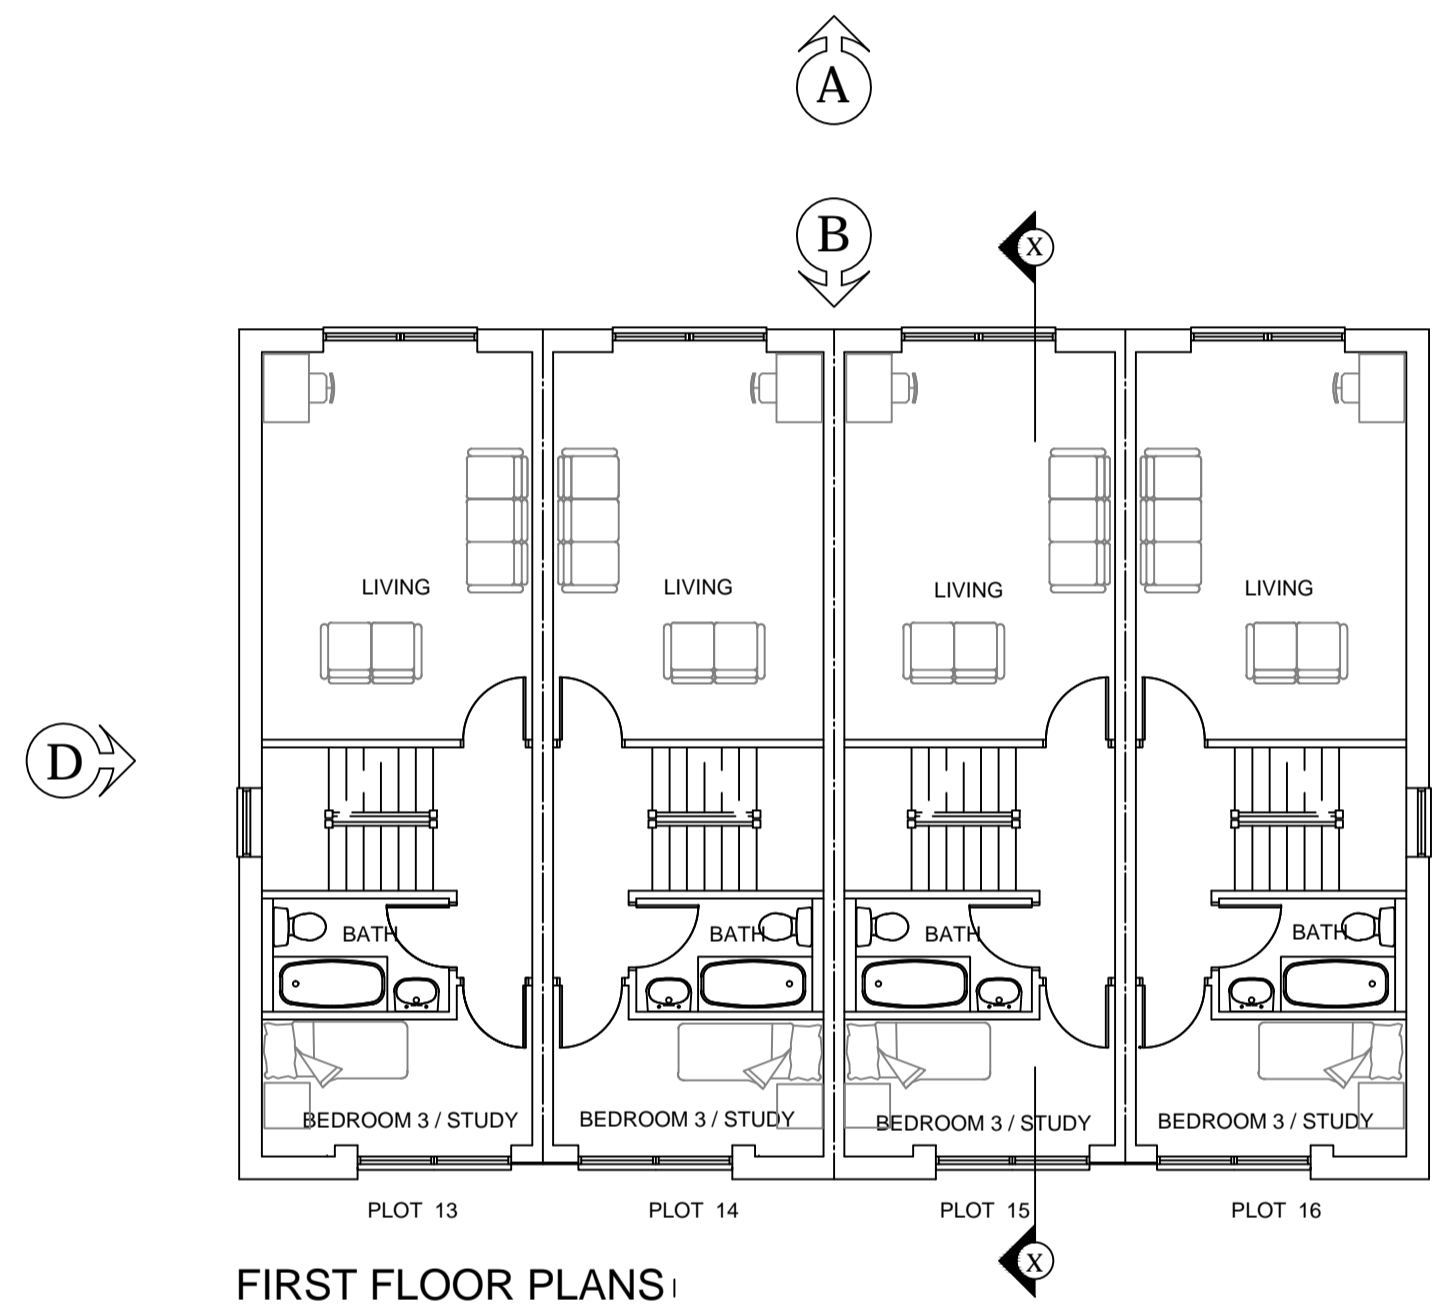
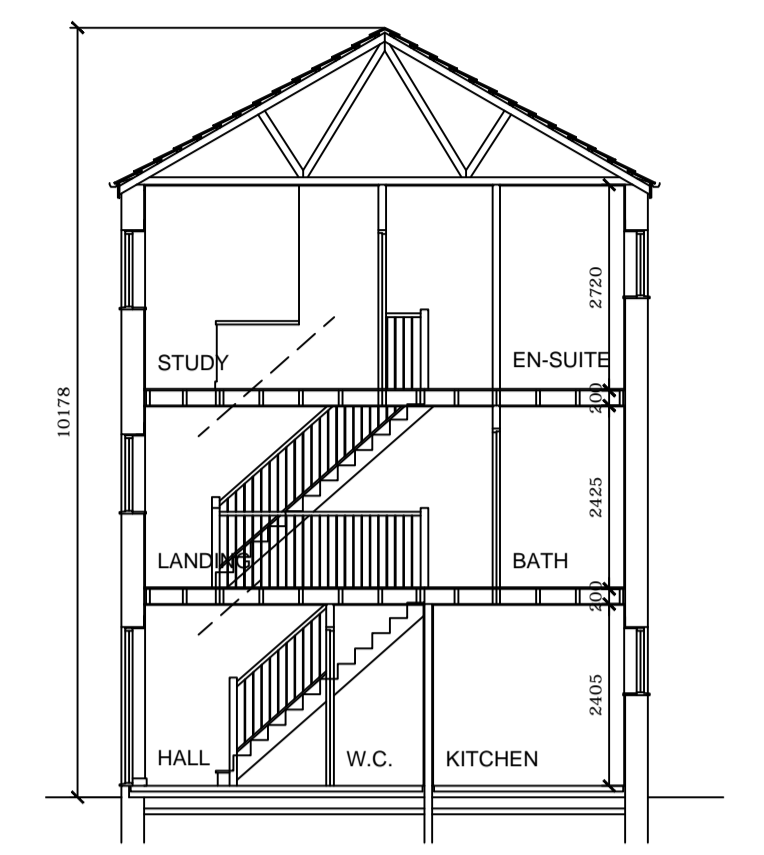
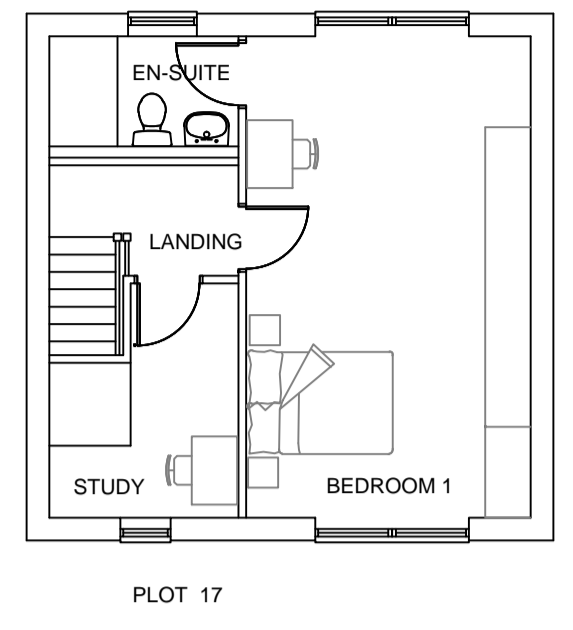


THIS DRAWING IS FOR PLANNING PURPOSES ONLY.

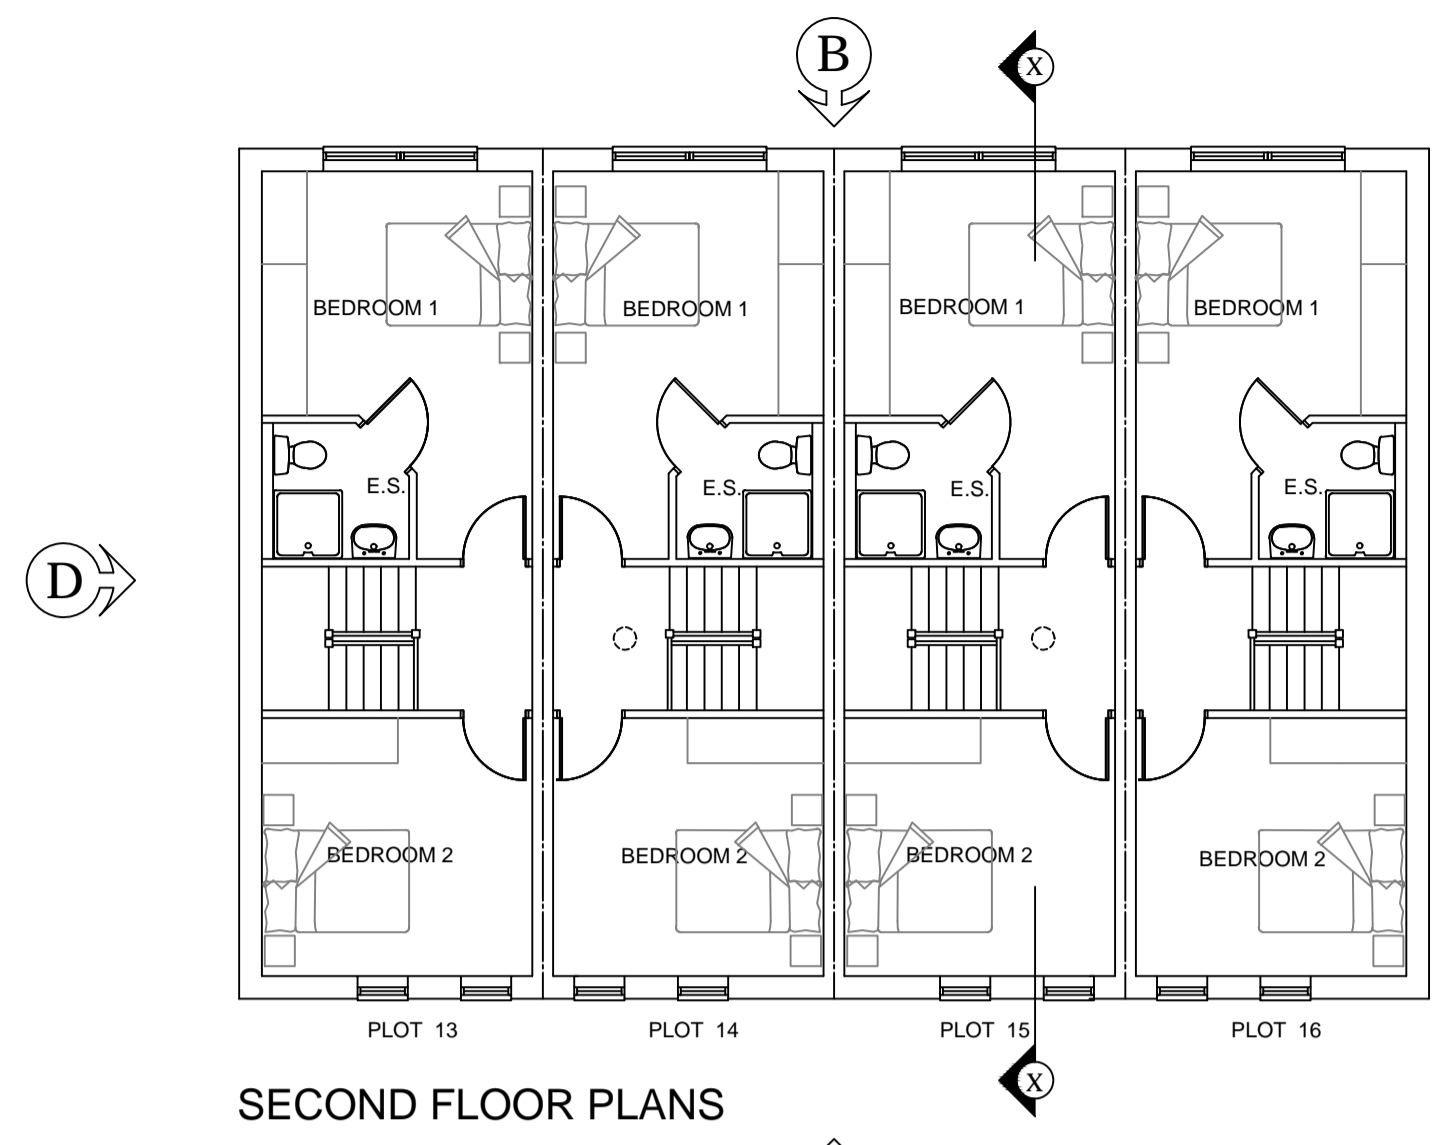

REVISIONS:
A:15/09/14: REVISED IN ACCORDANCE WITH LPA REQUIREMENTS

STEVE BROUGHAM
ARCHITECT

Client
REDWATERS YORKSHIRE
Project
Linthwaite Mill

Drawing
PLOTS 13 -17

Scale 1/100@A1 Updated 15/09/14
Drawing No. Rev

0114-29A

STATUS PLANNING APPLICATION

