


QUEENSGATE ELEVATION

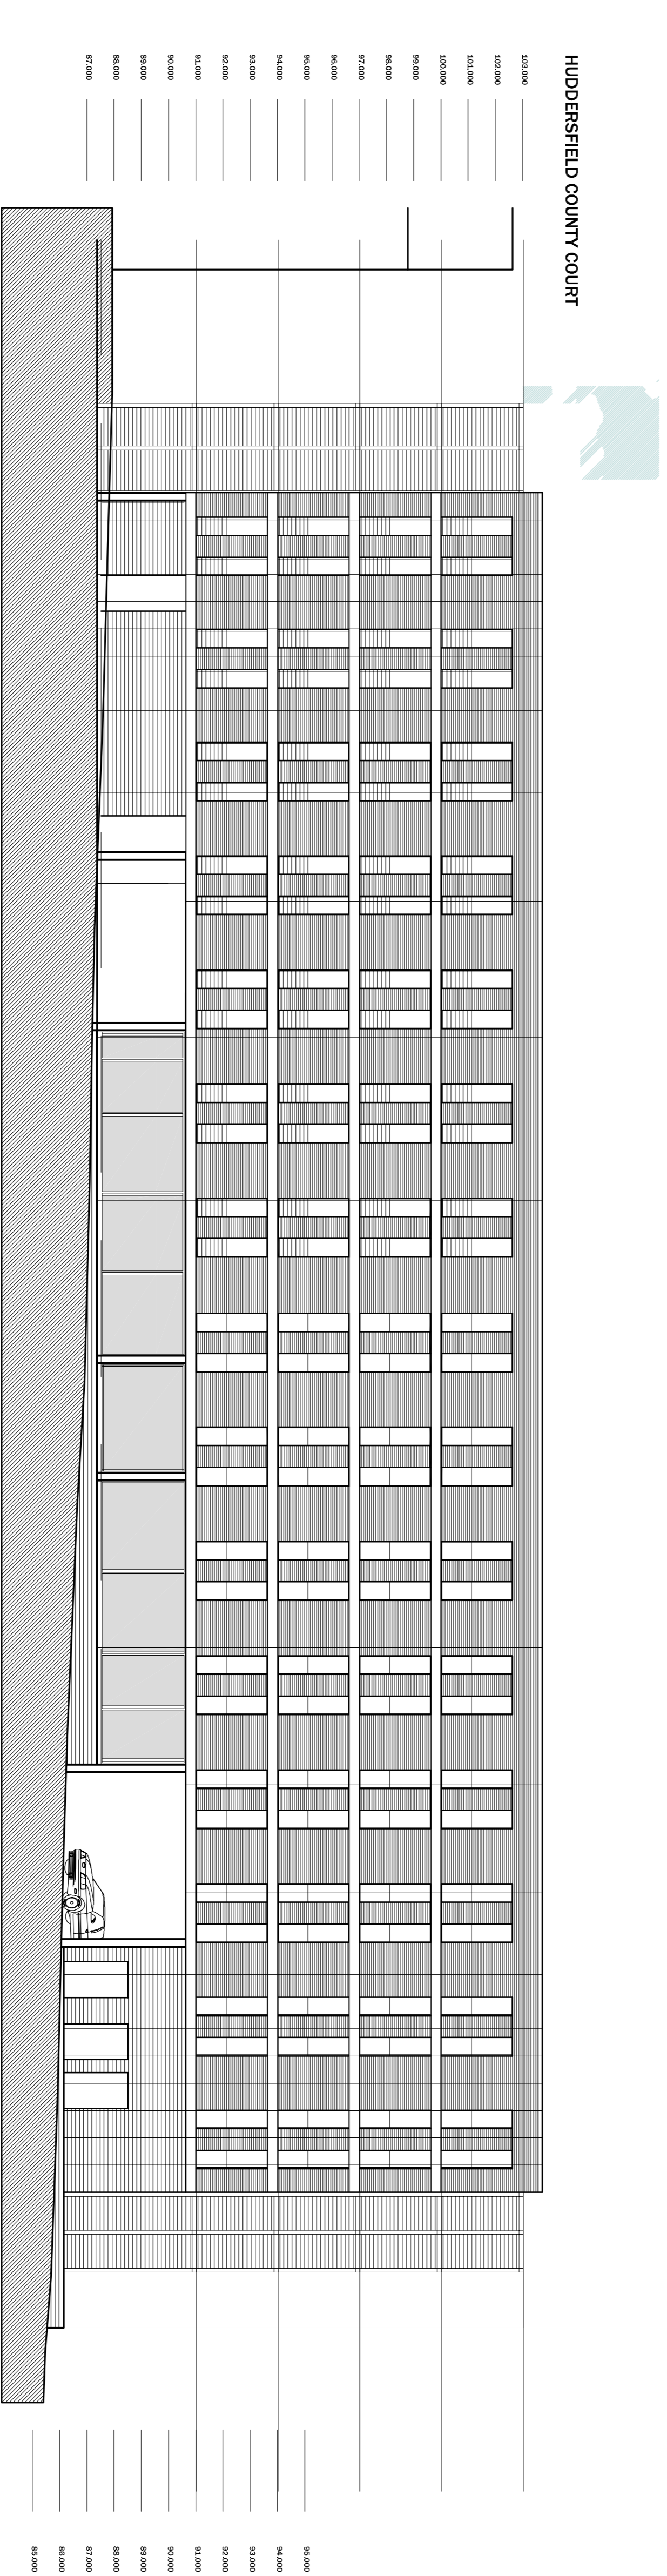

SITE COURTYARD ELEVATION

**codn**  
 Ooda Studios Ltd  
 70-71 Cornish Place, Cornish Street,  
 Sheffield, S1 3AF  
 Tel: 0114 2796003  
 e:info@codn.co.uk

JAGUAR ESTATES	Client
QUEENSGATE HUDDERSFIELD	Job

APARTMENT ELEVATIONS	Title
----------------------	-------

DRAWN	CHECKED	DATE	SCALE	AT ISSUE:
JLL	DC	11/13	-	1:50
REVISION	DRAWING STATUS	DRAWING NUMBER		
-	PLANNING	2003-004		

© COPYRIGHT EXISTS ON THE DESIGN AND INFORMATION SHOWN ON THIS DRAWING. The Contractor must verify all dimensions on site before making any drawings. Accepted to be involved if any discrepancies in dimensions immediately.