




PROPOSED, 1A SPRING STREET.

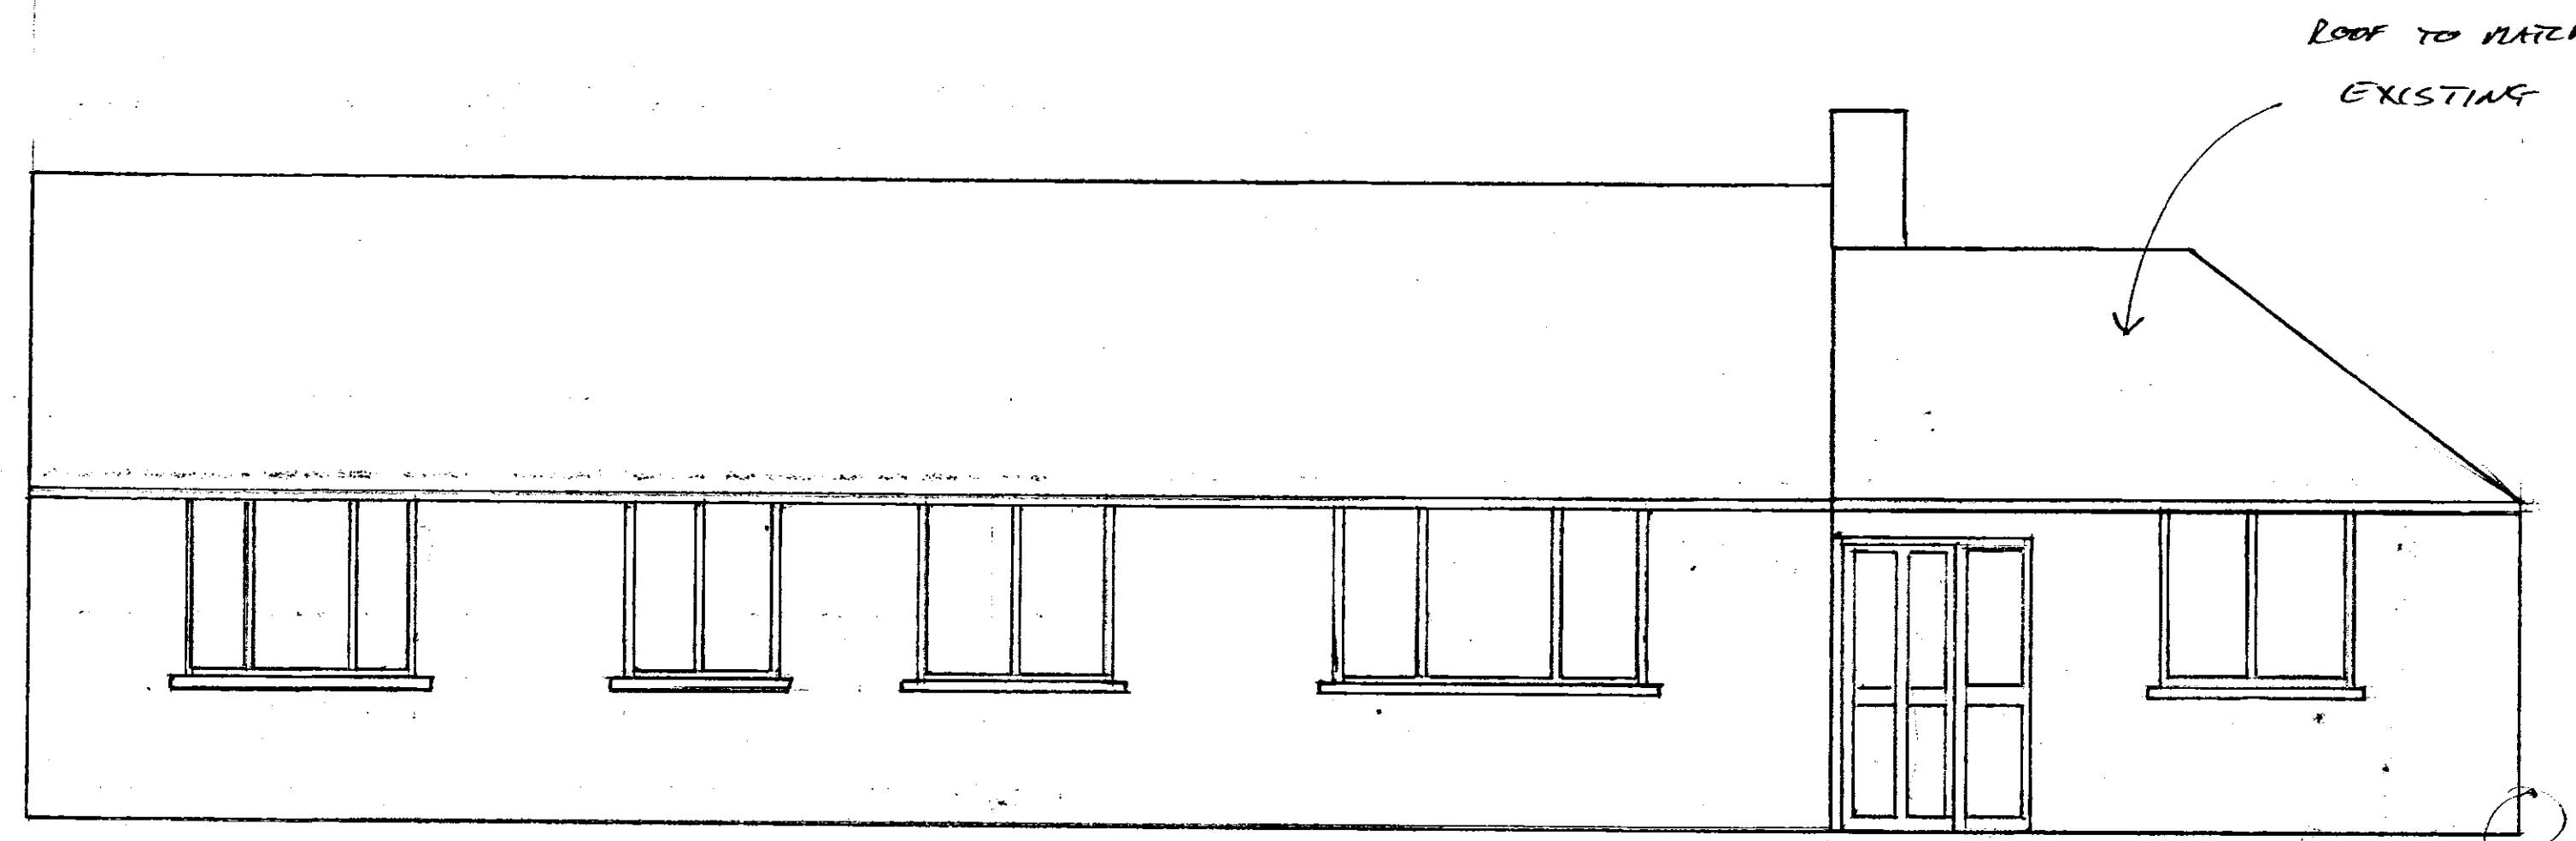

FRONT ELEVATION

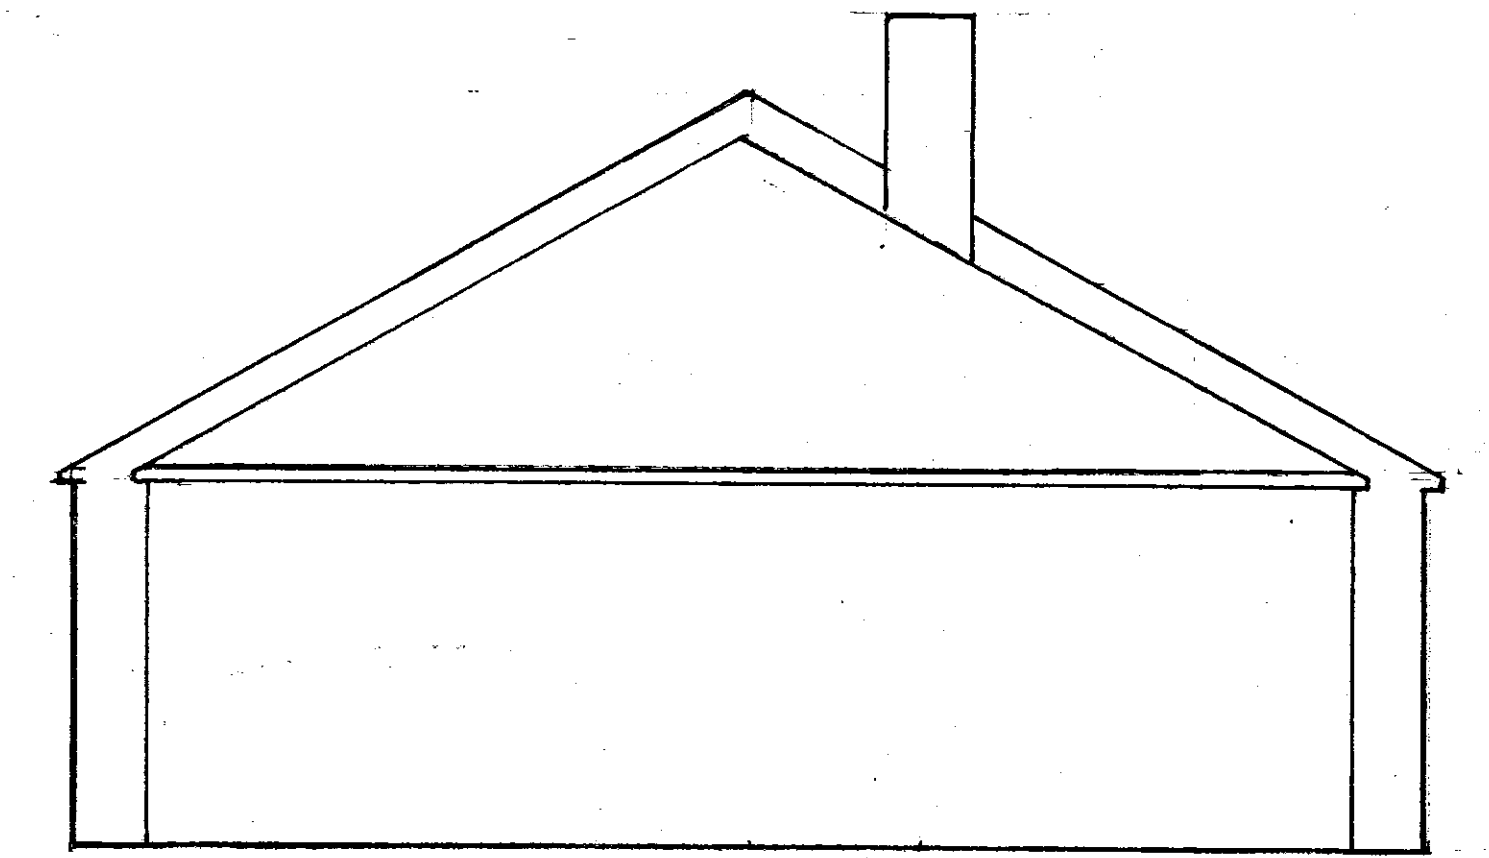

SIDE ELEVATION

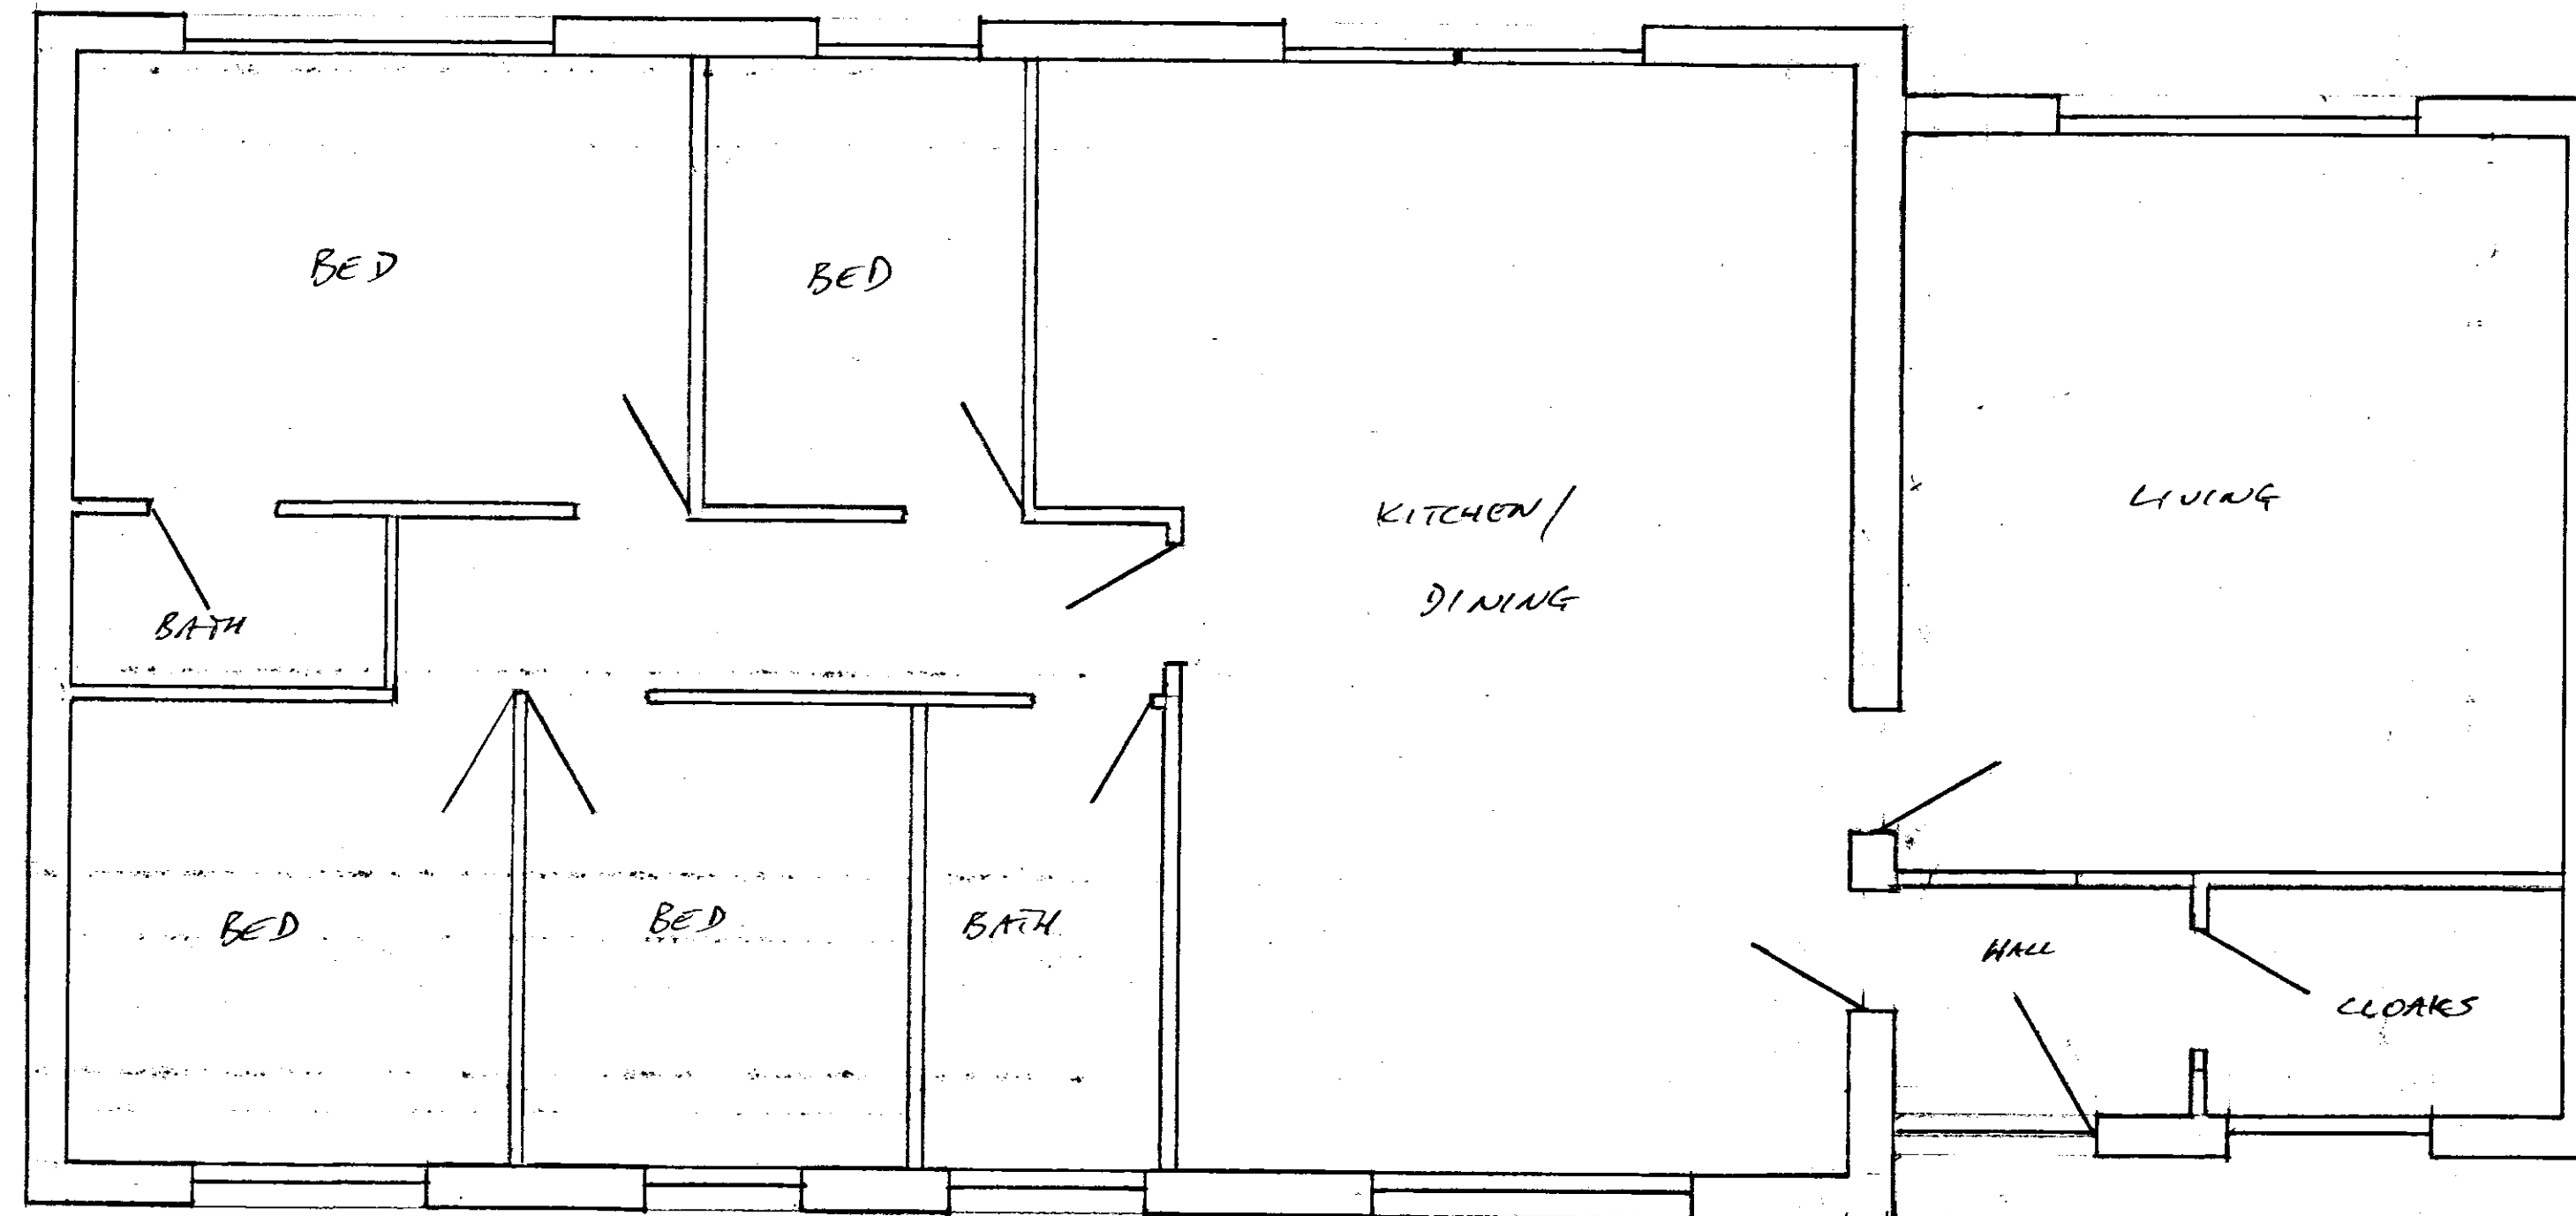

PLAN

NOTE: NEW EXTENSION CONSTRUCTED FROM 100mm BLOCK INNER WALL + SPONGE WALL TO MATCH EXISTING. SOME KINGSPAN INSULATION IN ALL WALLS.

NOTE: WINDOWS/DOORS TO BE IN WHITE UPVC TO MATCH EXISTING.

NOTE: EXTENSION ROOF TO BE CONCRETE TILES TO MATCH EXISTING.

PROJ.	0008	PROPOSED EXTENSION TO 1A SPRING STREET. HDT SWN	
		FRONT, SIDE + PLAN ELEVATIONS.	
SCALE	1:50		SEPT '19