




Section A-A

Consultant staff and operatives must ensure the principal contractor has provided thorough and accurate information on all health and safety aspects relating to the designs highlighted on this drawing including the review of:


- Designers/contractors risk assessments
- Method statements
- Permitted work notices
- Pre-erection notices

The designer notes that the following health and safety risks relating to the drawing have not been eliminated during the design process:


Ref	residual risk

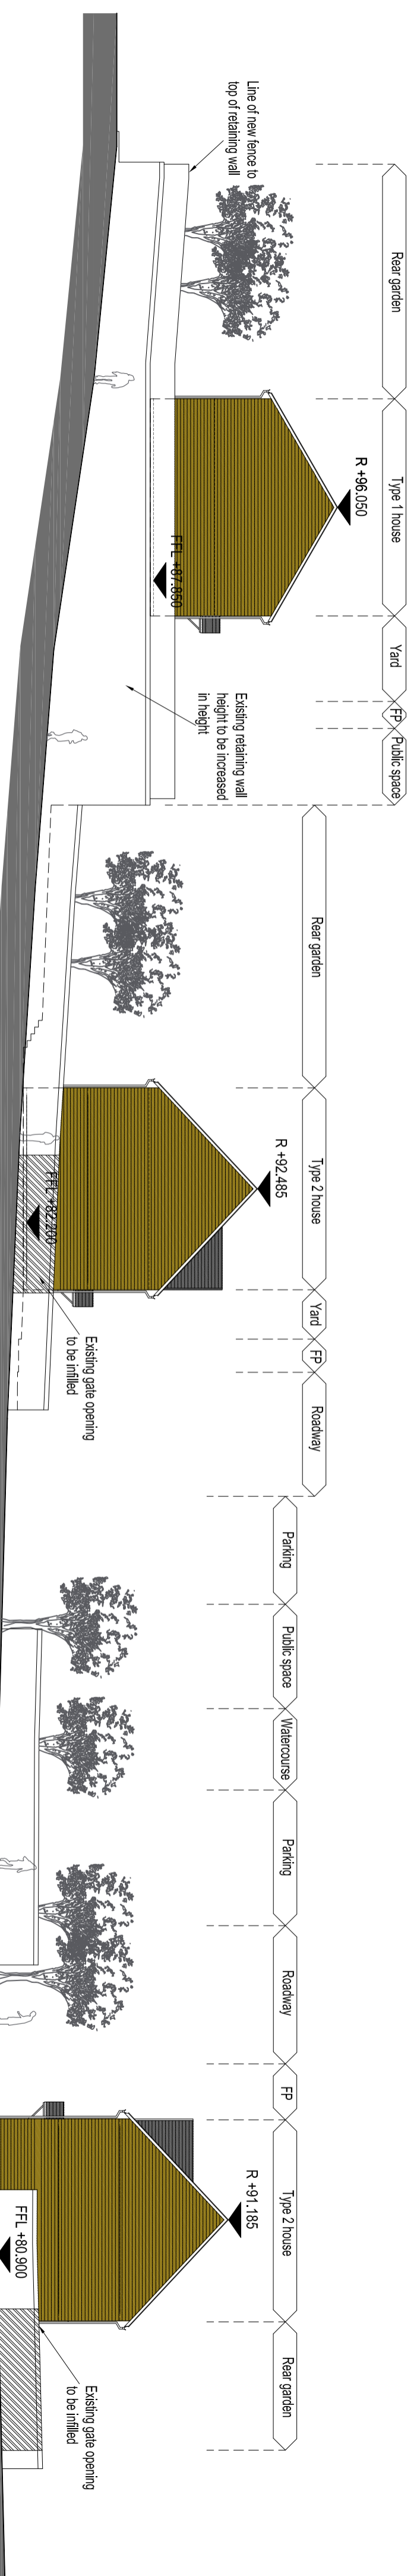

Section B-B

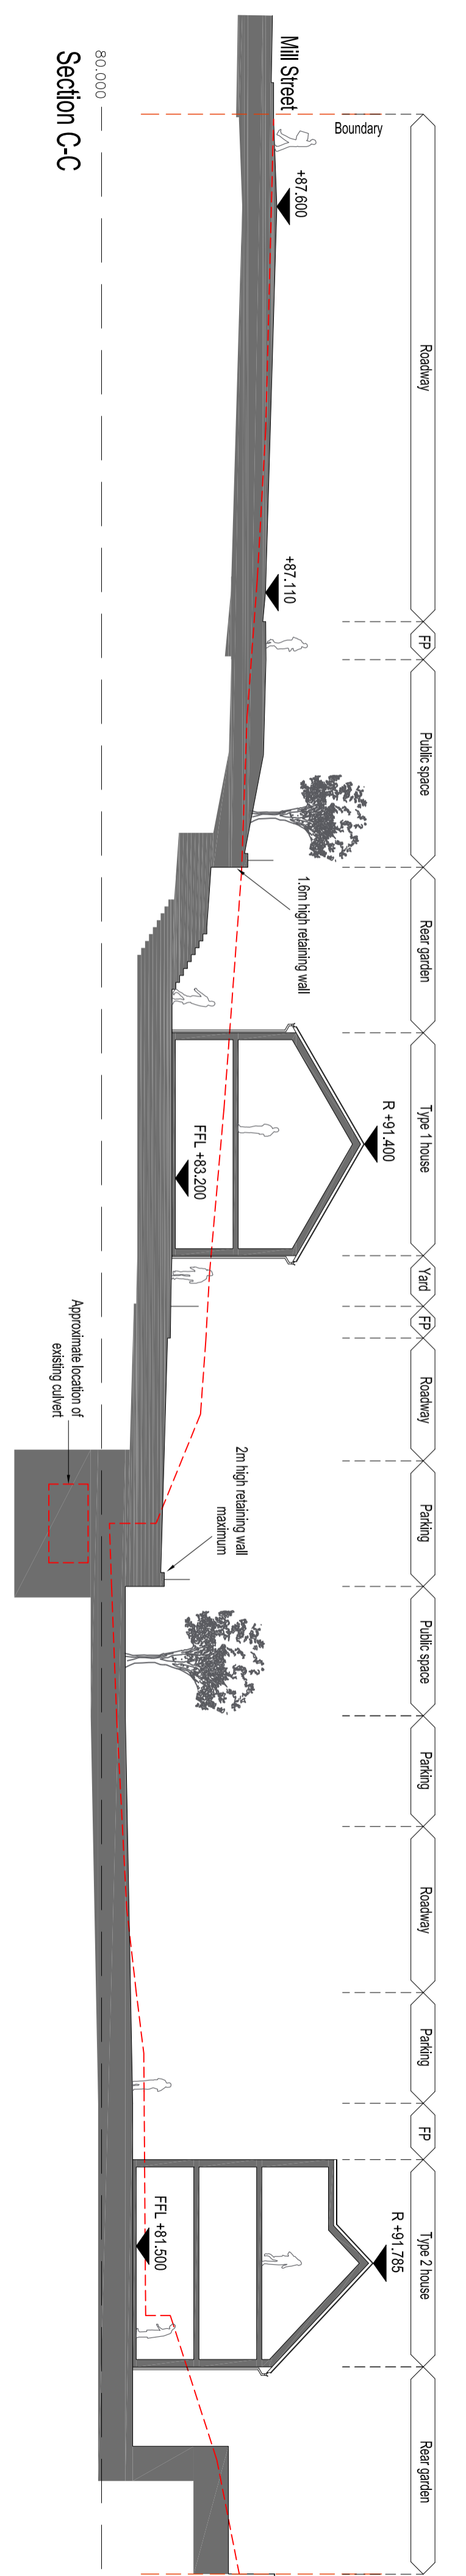


Section C-C

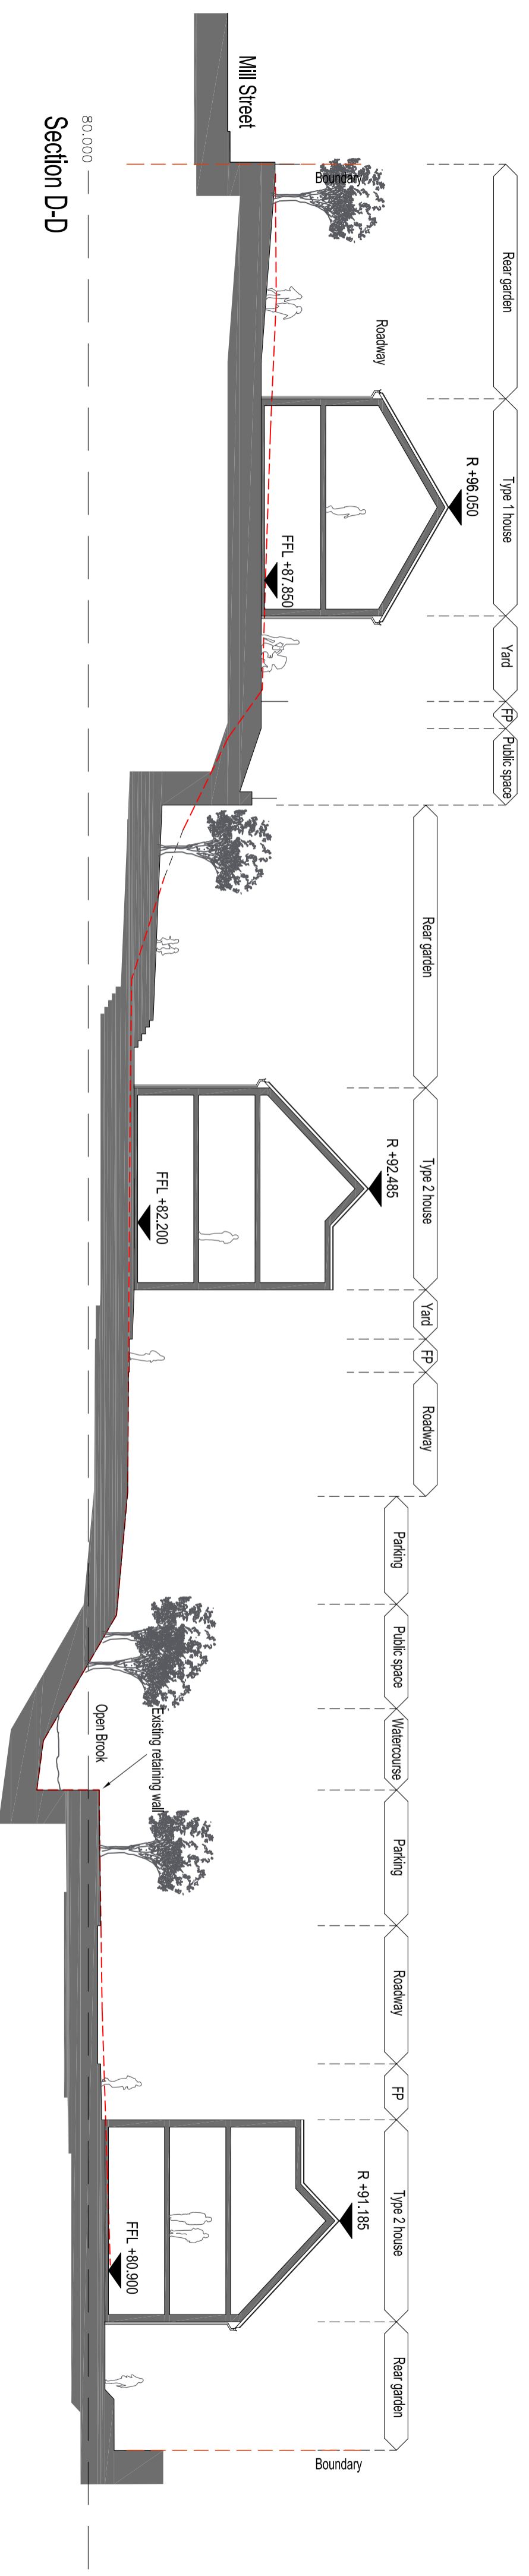


Section D-D



Section E-E

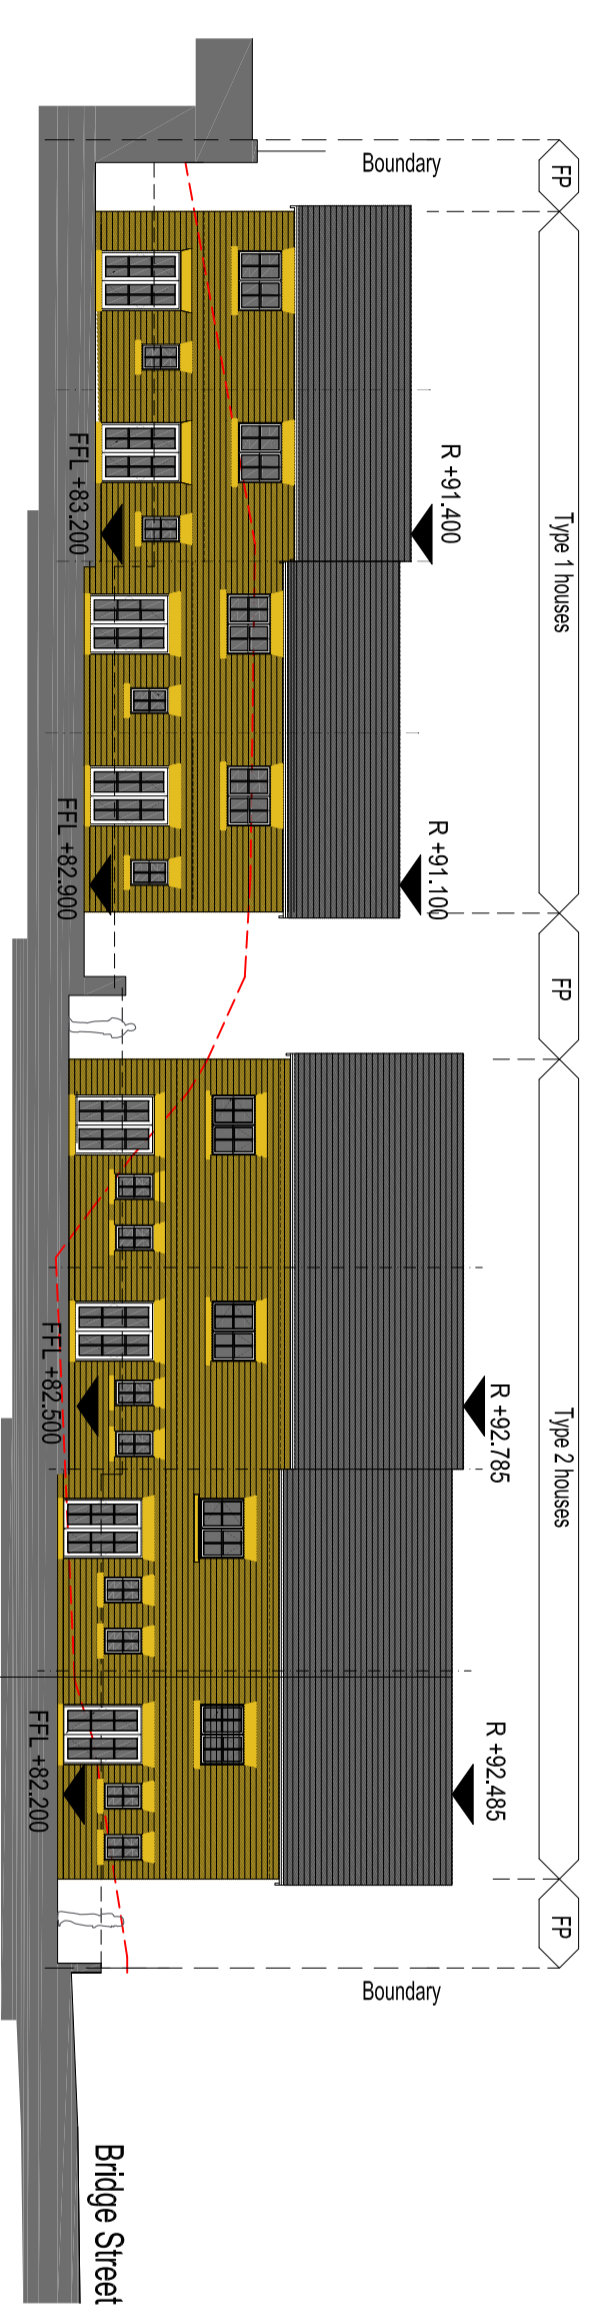

Section F-F

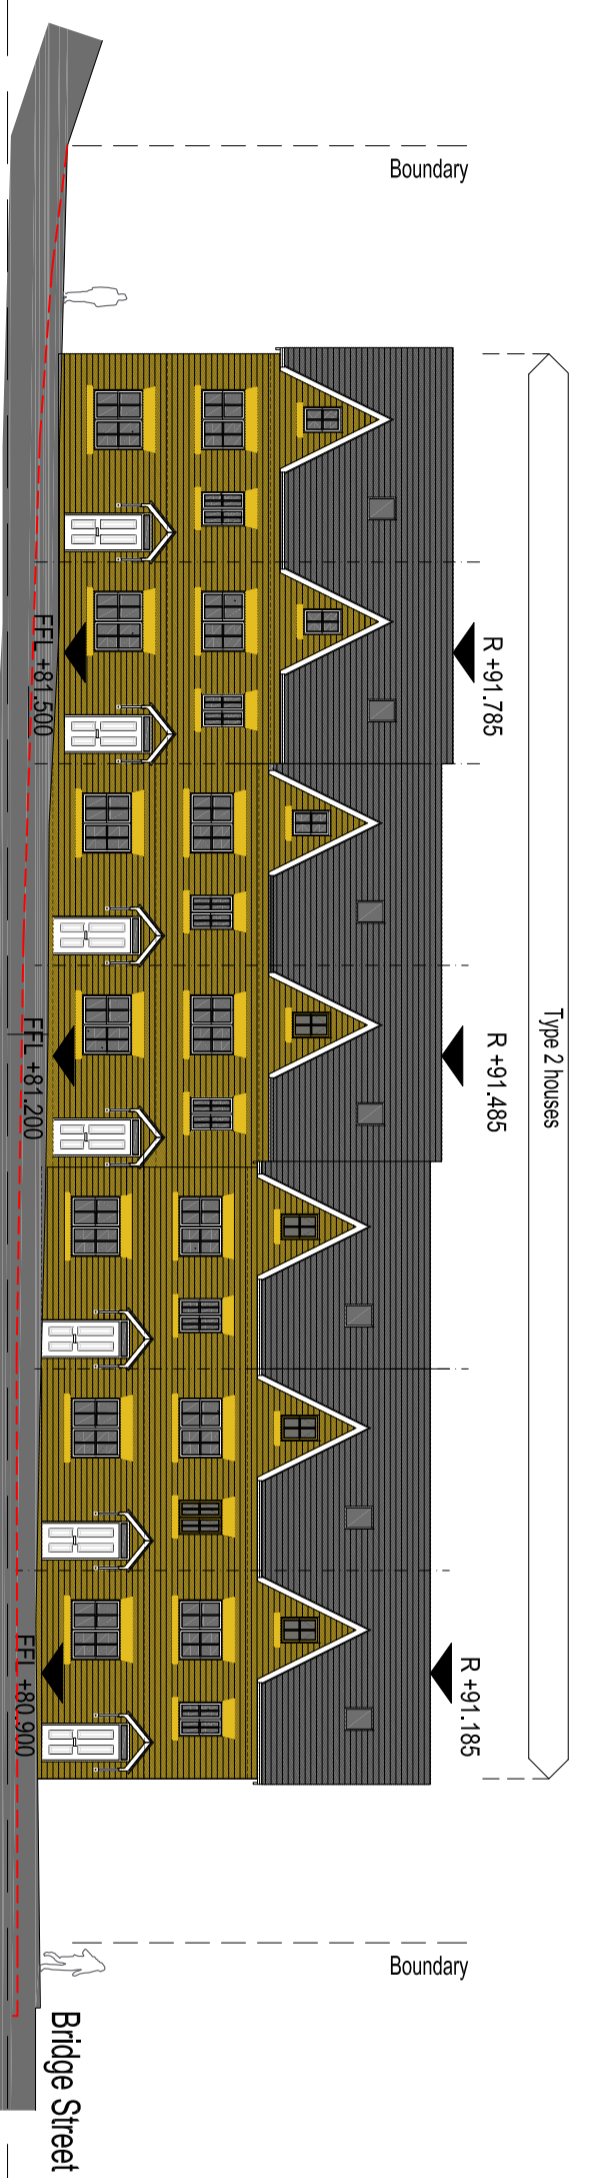

Section G-G

RM APPLICATION

revision	date	by

All dimensions to be verified on site and the Architect informed of any discrepancy. All drawings and specifications should be read in conjunction with the Health and Safety Plan, all conflicts should be reported to the CDM Coordinator.
 This drawing is the Property of Bowman Riley Architects Limited ©
 DO NOT SCALE FROM THIS DRAWING

- preliminary
- planning
- comment
- tender
- construction
- record

bowmanrileyarchitects
 Wellington House - Oldry St Station - Yorkshire YO3 2TE
 Leeds | London | Stipiton
 01756 595611 - www.bowmanriley.com

Toureen Mangon
 Bridge Street, Birstall

drawn by	checked by	date	scale @ A1
RW	AW	12.05.14	1/200

Site Sections			
project number	drawing number	revision	
7428	P(0)04	/	