

Do not scale from this drawing. Use figured dimensions only.


Contractors to verify all dimensions on site before commencing any work or shop drawings.

If drawings or specifications exceed the quantities taken in any way, Fibre Architects are to be informed before the work is initiated.

All drawn information is based on Ordnance Survey and/or existing record drawings. All content subject to Site Survey, Structural Survey, Site Investigations, Planning and other Statutory Approvals.

This drawing is not to be reproduced in whole or part without the consent of Fibre Architects Ltd.

Fibre Architects limited Copyright.

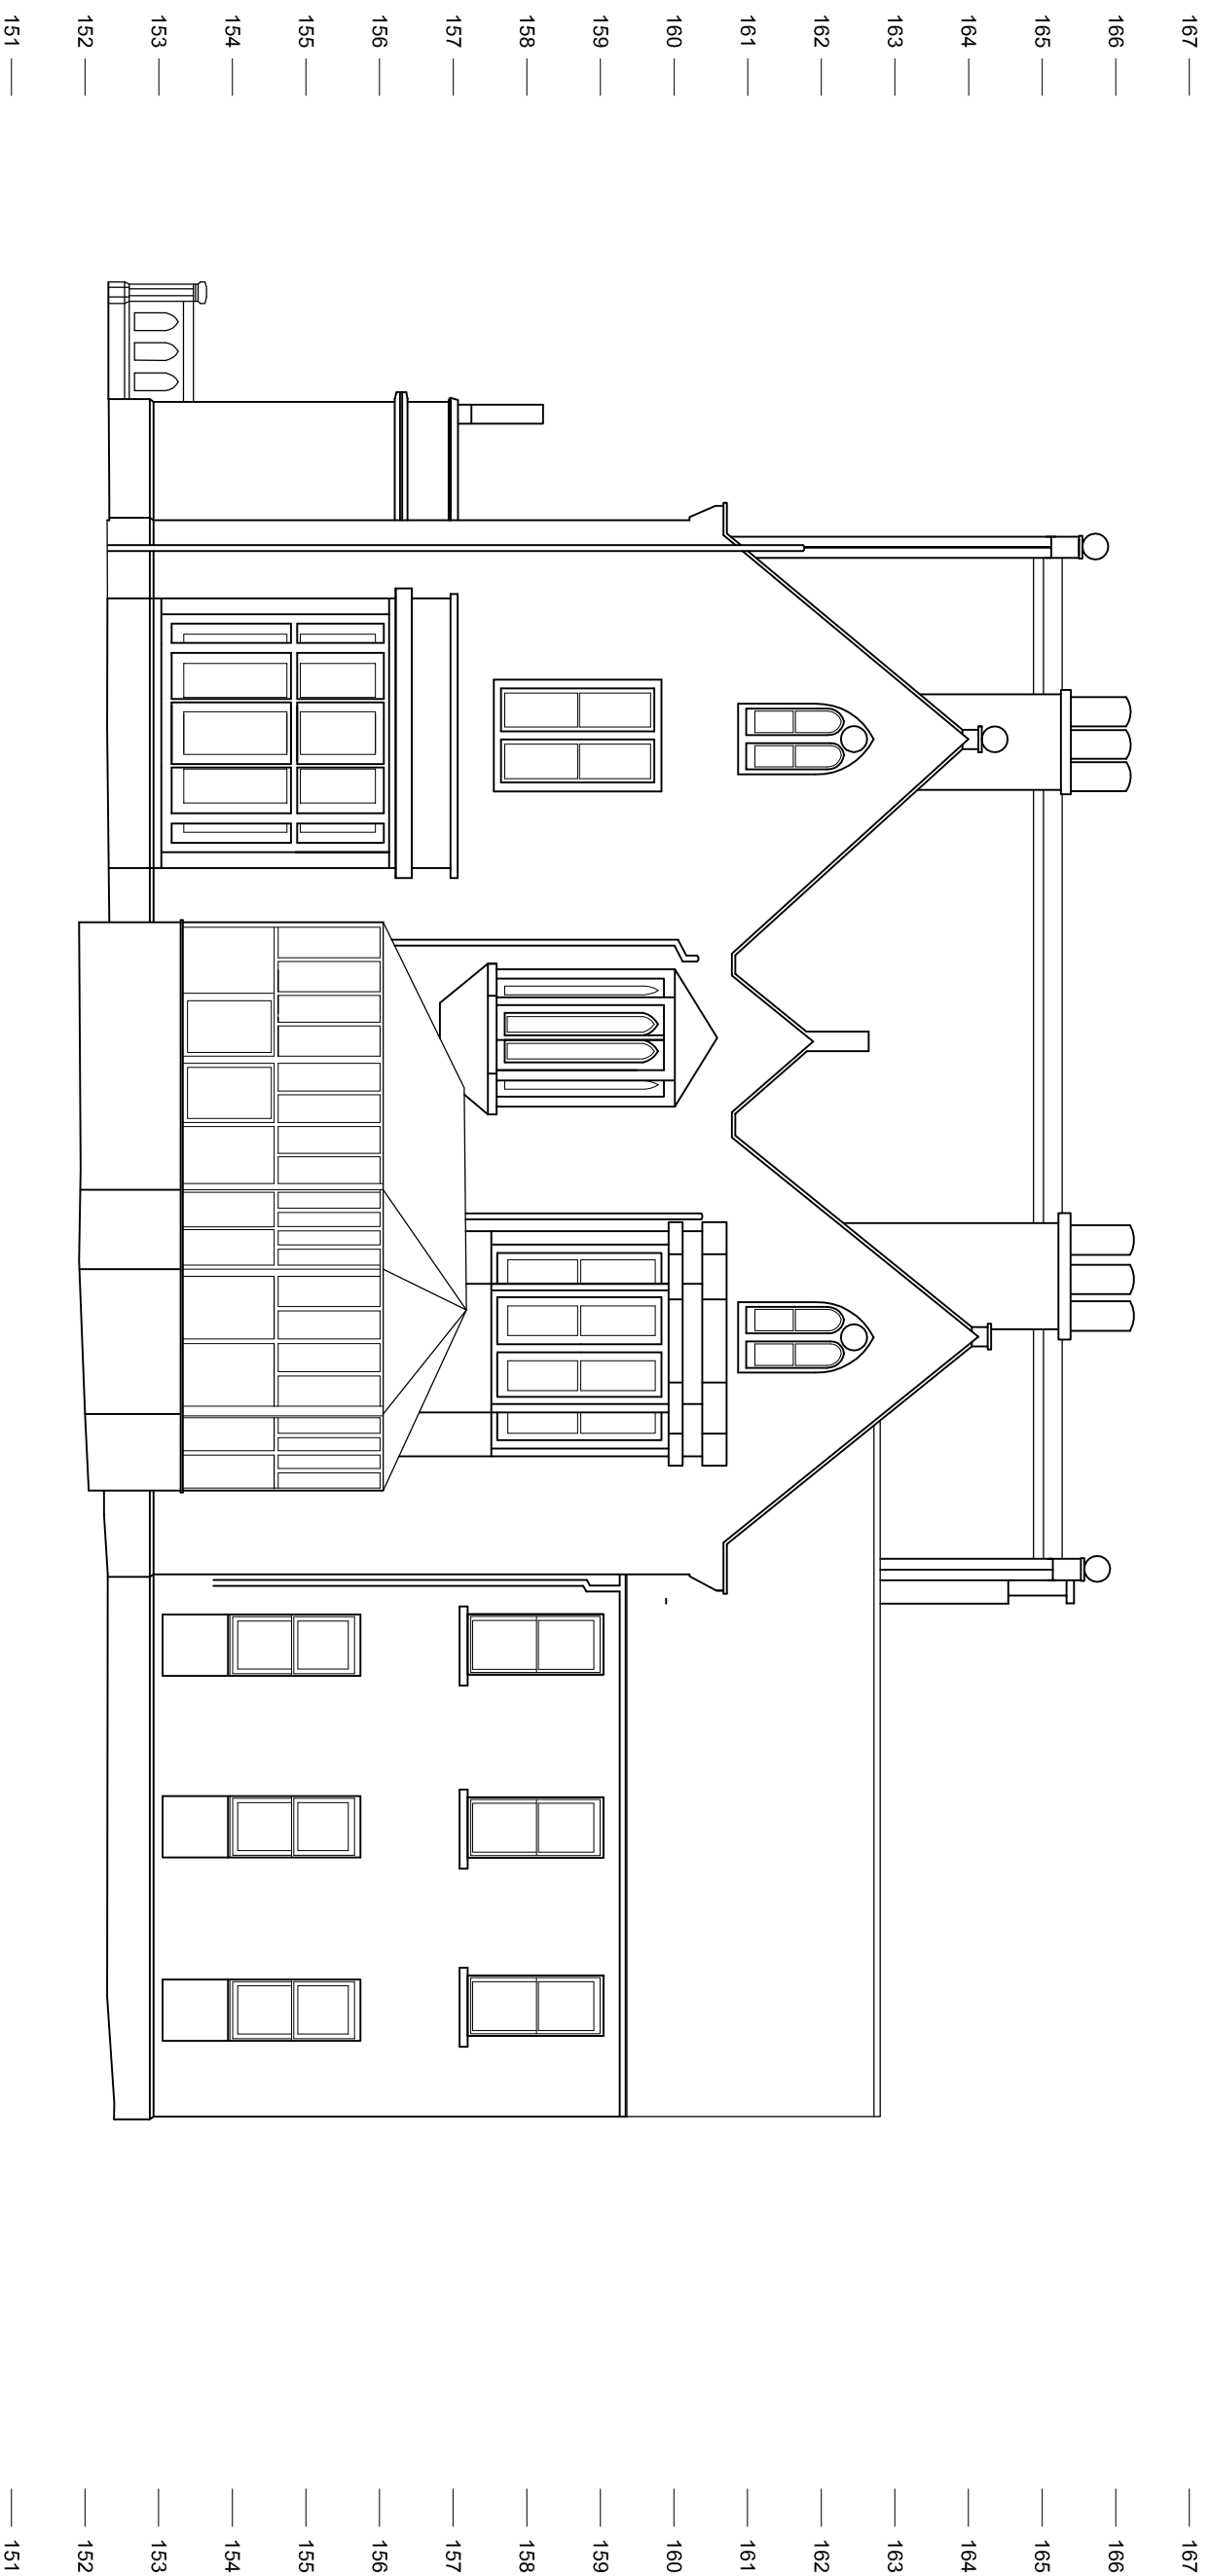

Rev	Description	Date	By	App'd
	Project		Date	
	Proposed Residential Development	14-033	20/01/15	
	Cole Royd House, 7 Halifax Road, Huddersfield HD3 3AN	Scale @ A3	Drawn by	App'd by
	Drawing Title	1:100	MO	-
	Elevation as Proposed			
	Client	Drawing no		
	John Roberts	AL0021		-

ELEVATION

Scale 1:100



Fibre

A R C H I T E C T S

First Floor Buckden Mount
8 Thornhill Road
Huddersfield, HD3 3AU

Tel: 01484 544 410
www.fibrearchitects.co.uk
Email: info@fibrearchitects.co.uk