


Do not scale from this drawing. Use figured dimensions only.  
Contractors to verify all dimensions on site before commencing any work or shop drawings.  
If drawings or specifications exceed the quantities taken in any way, Fibre Architects are to be informed before the work is initiated.

All drawn information is based on Ordnance Survey and/or existing record drawings. All content subject to Site Survey, Structural Survey, Site Investigations, Planning and other Statutory Approvals.

This drawing is not to be reproduced in whole or part without the consent of Fibre Architects Ltd.  
Fibre Architects limited Copyright.

**PLEASE NOTE:  
DEMOLITIONS IN RED**

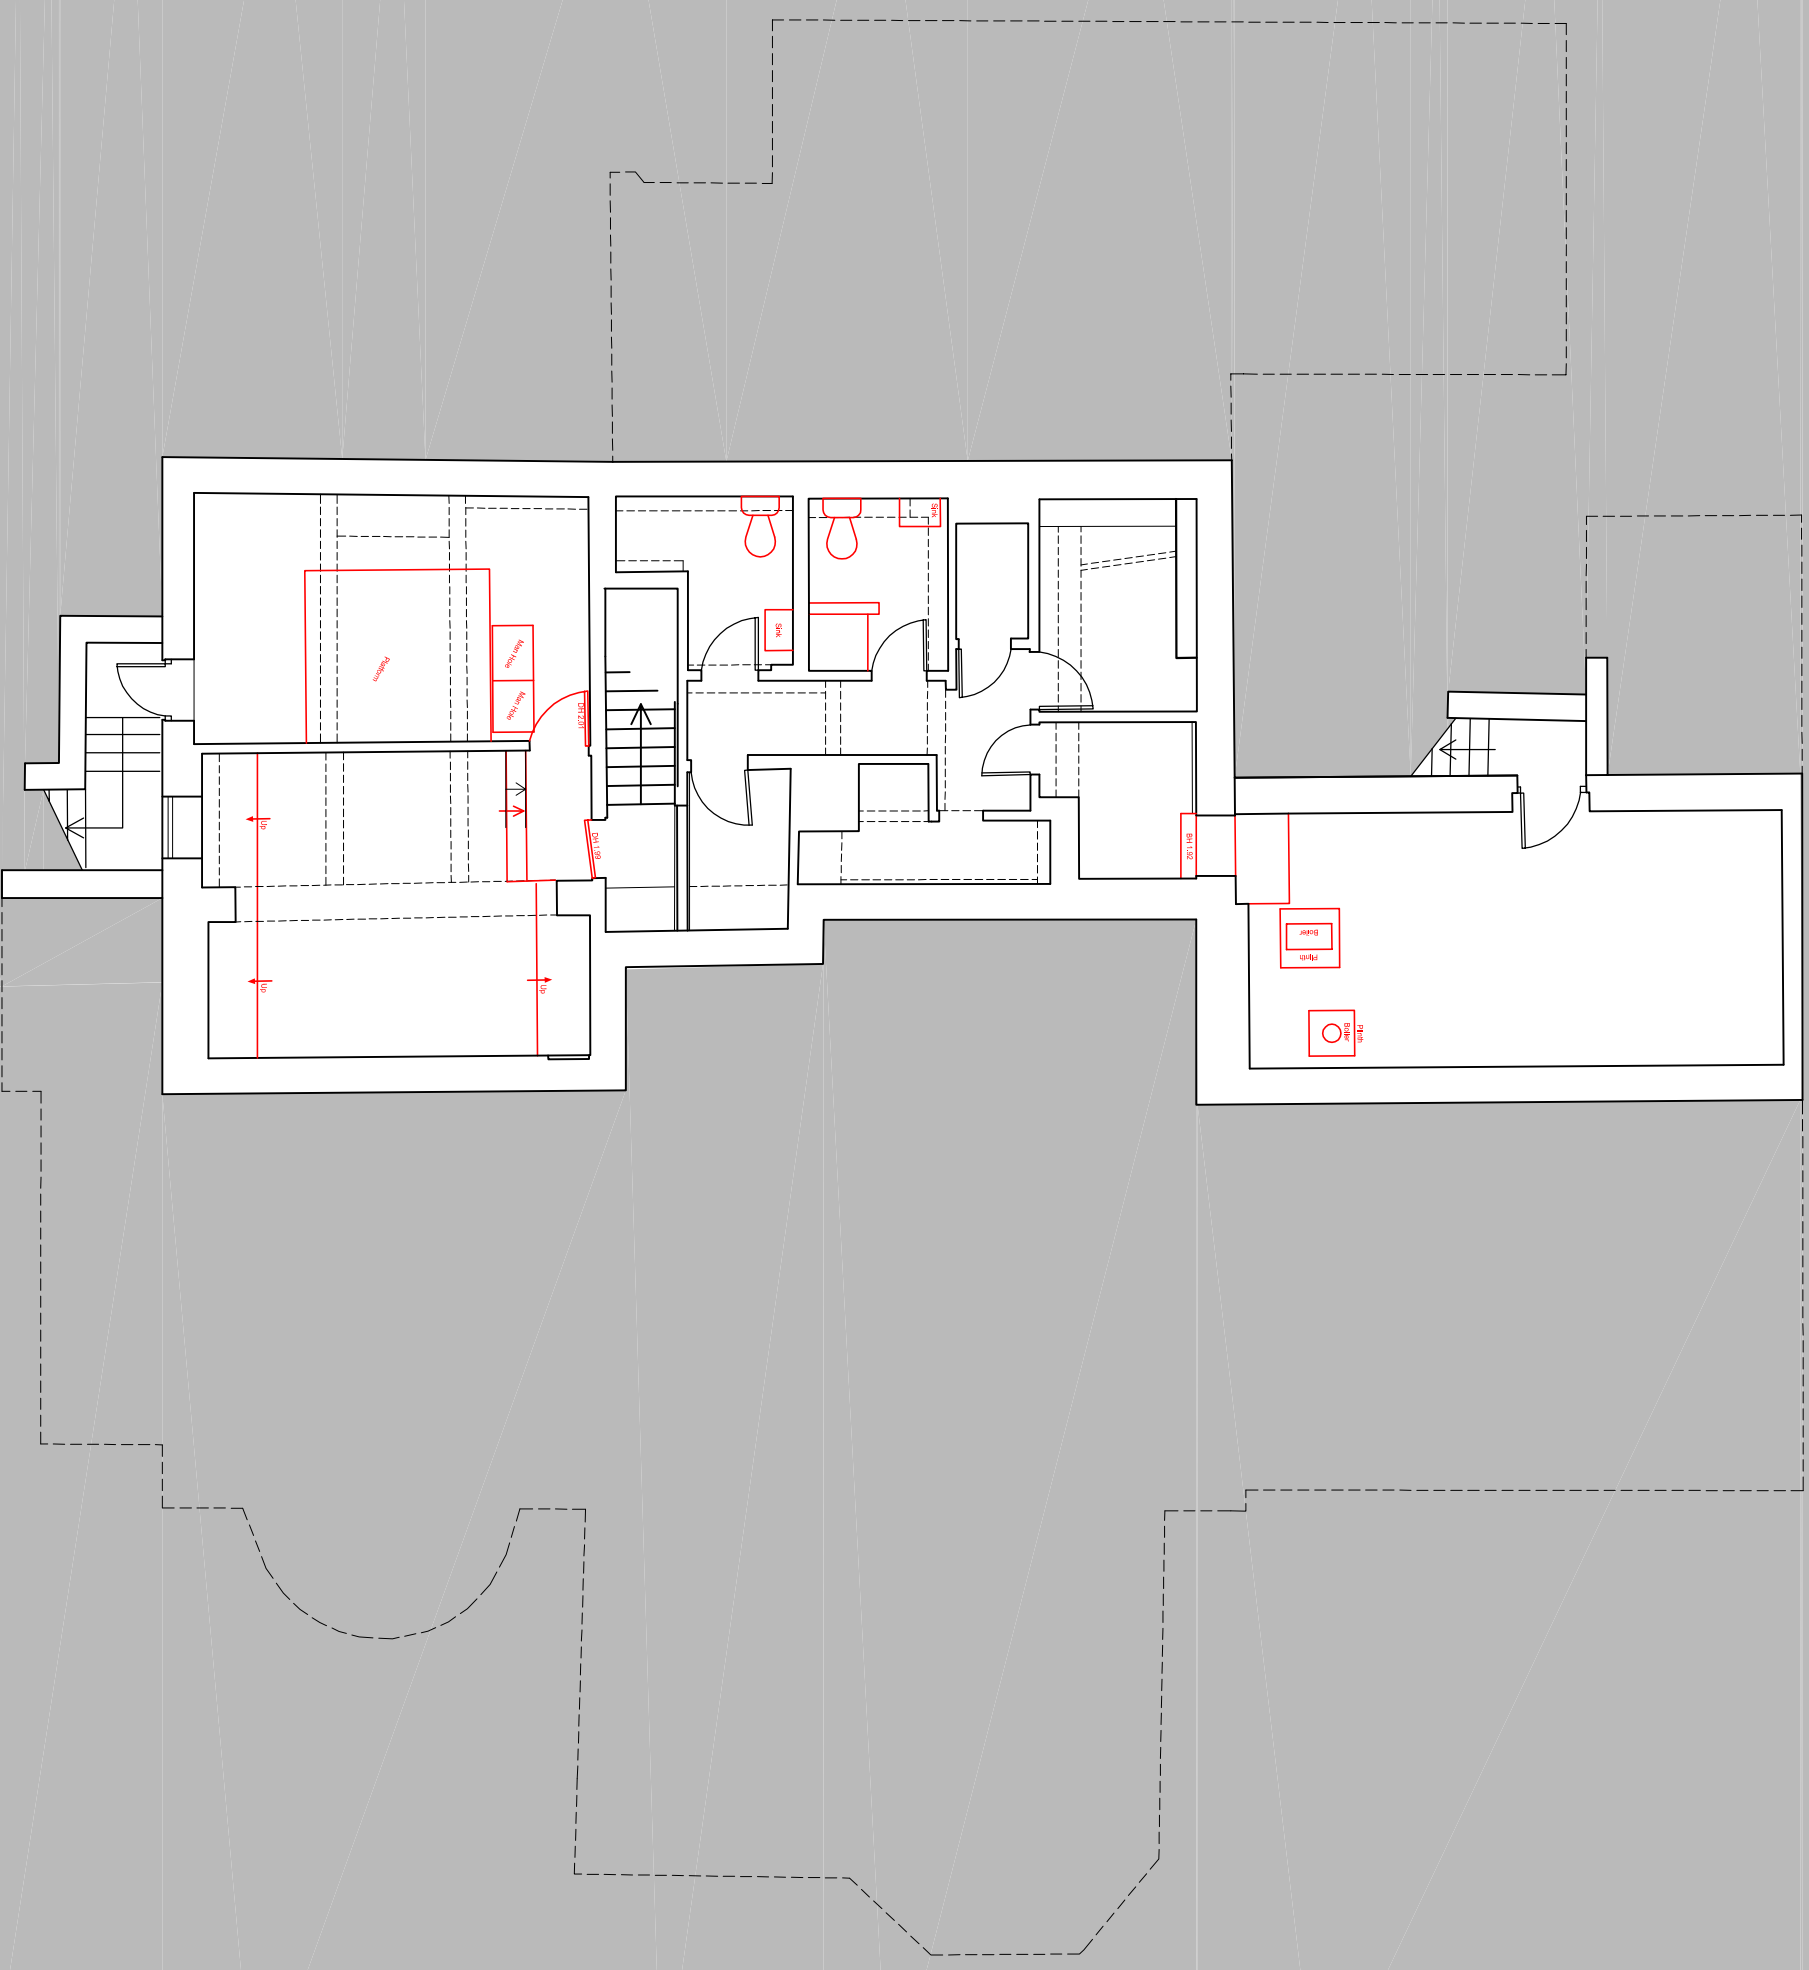

# CELLAR PLAN

Scale 1:100



Rev	Description	Date	By	App'd
Project	Proposed Residential Development Cote Royd House, 7 Hallifax Road, Huddersfield HD3 3AN	14-033	20/01/15	
Drawings Title	Cellar Plan - Demolitions as Proposed	Scale @ A3 1:100	Drawn by MO	App'd by -
Client	John Roberts	Drawing no AL0005		Rev -

# Fibre

A R C H I T E C T S

First Floor Buckden Mount  
8 Thornhill Road  
Huddersfield, HD3 3AU  
Tel: 01484 544 410  
www.fibrearchitects.co.uk  
Email: info@fibrearchitects.co.uk