


LOCATION PLAN 1:1250

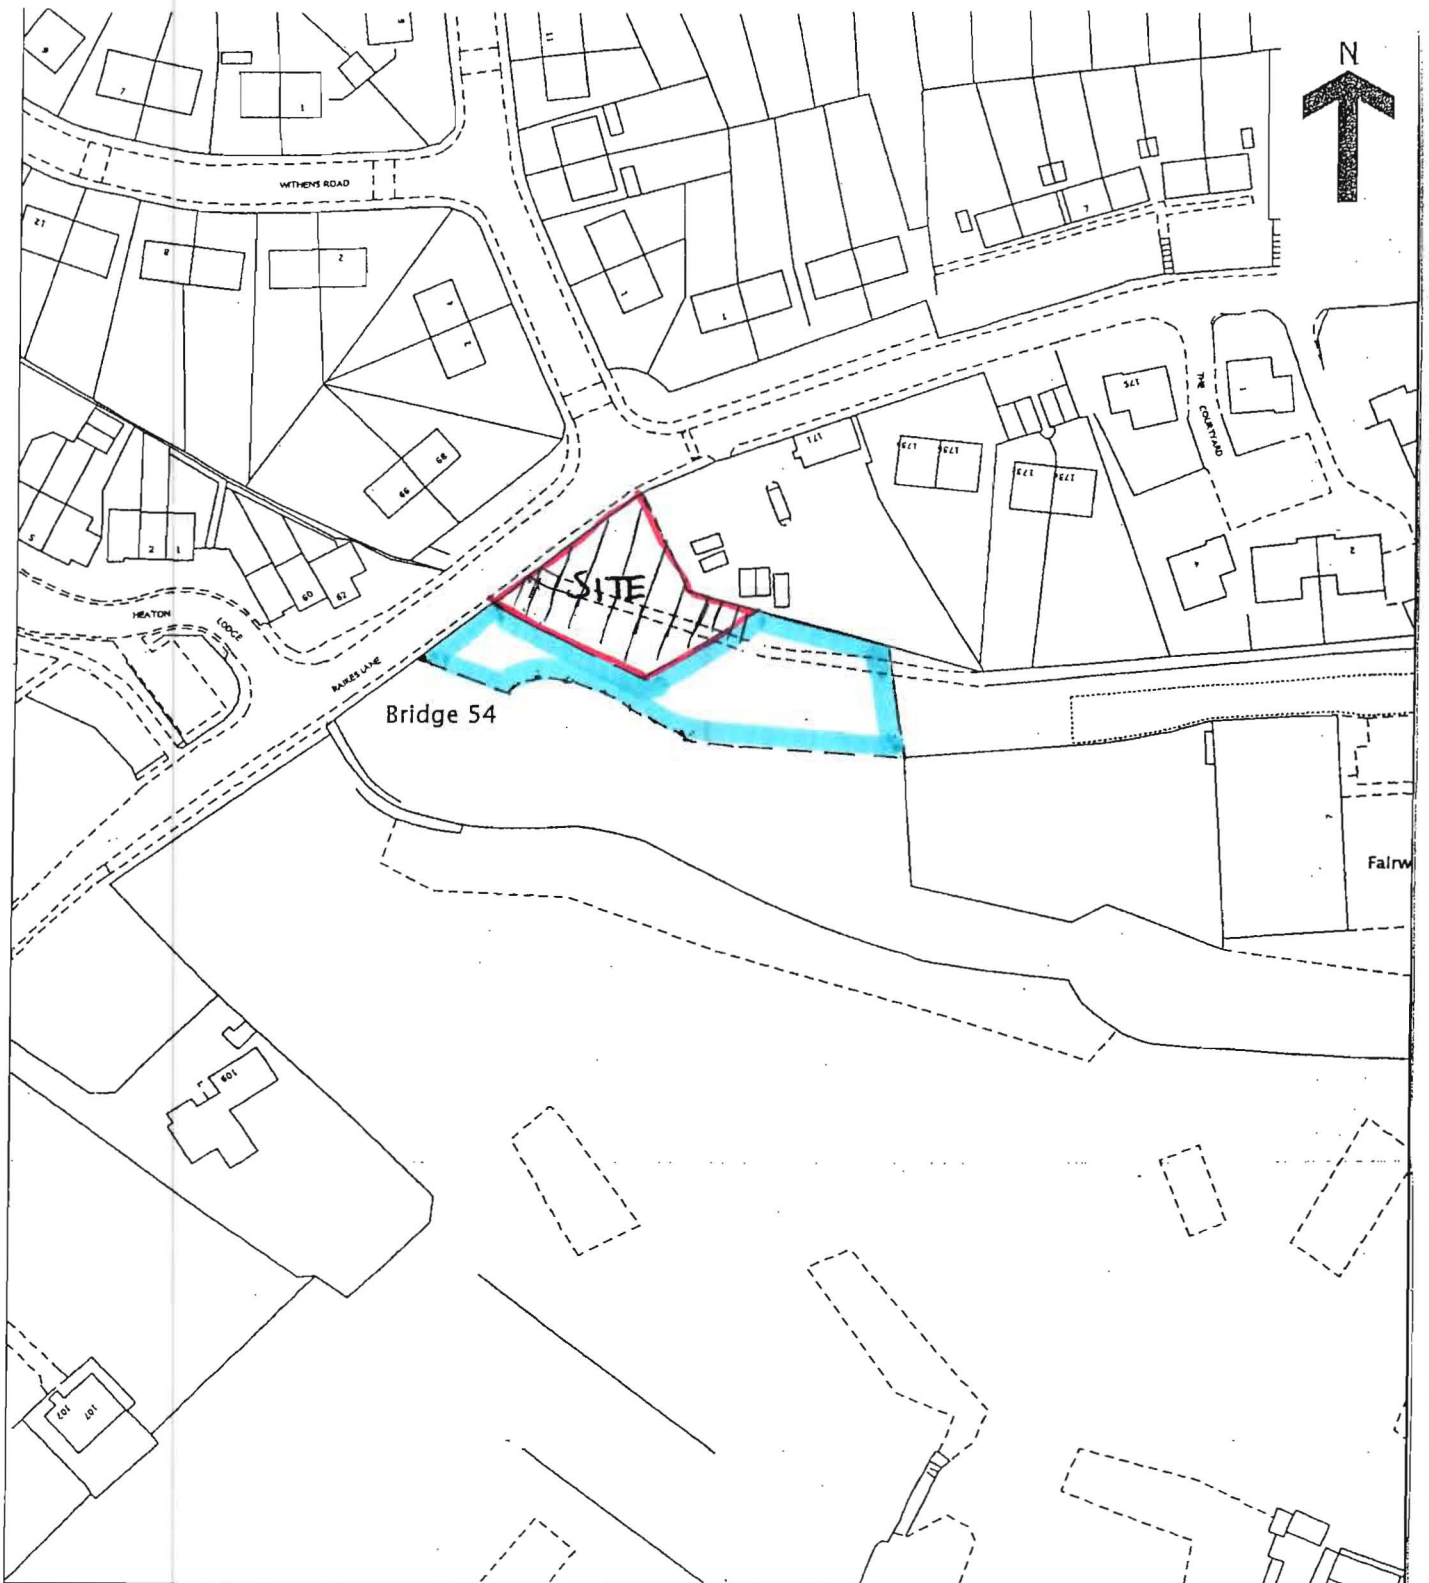

CLIENT :- MR D. SMITH
ADDRESS :- LAND ADJ. 171 RAINES LN.
BIRSTALL
PROJECT :- HOUSING DEV.
DRAWING :- LOCATION PLAN
SCALE :- 1:1250

DRG REF : 15193/A(ii)