


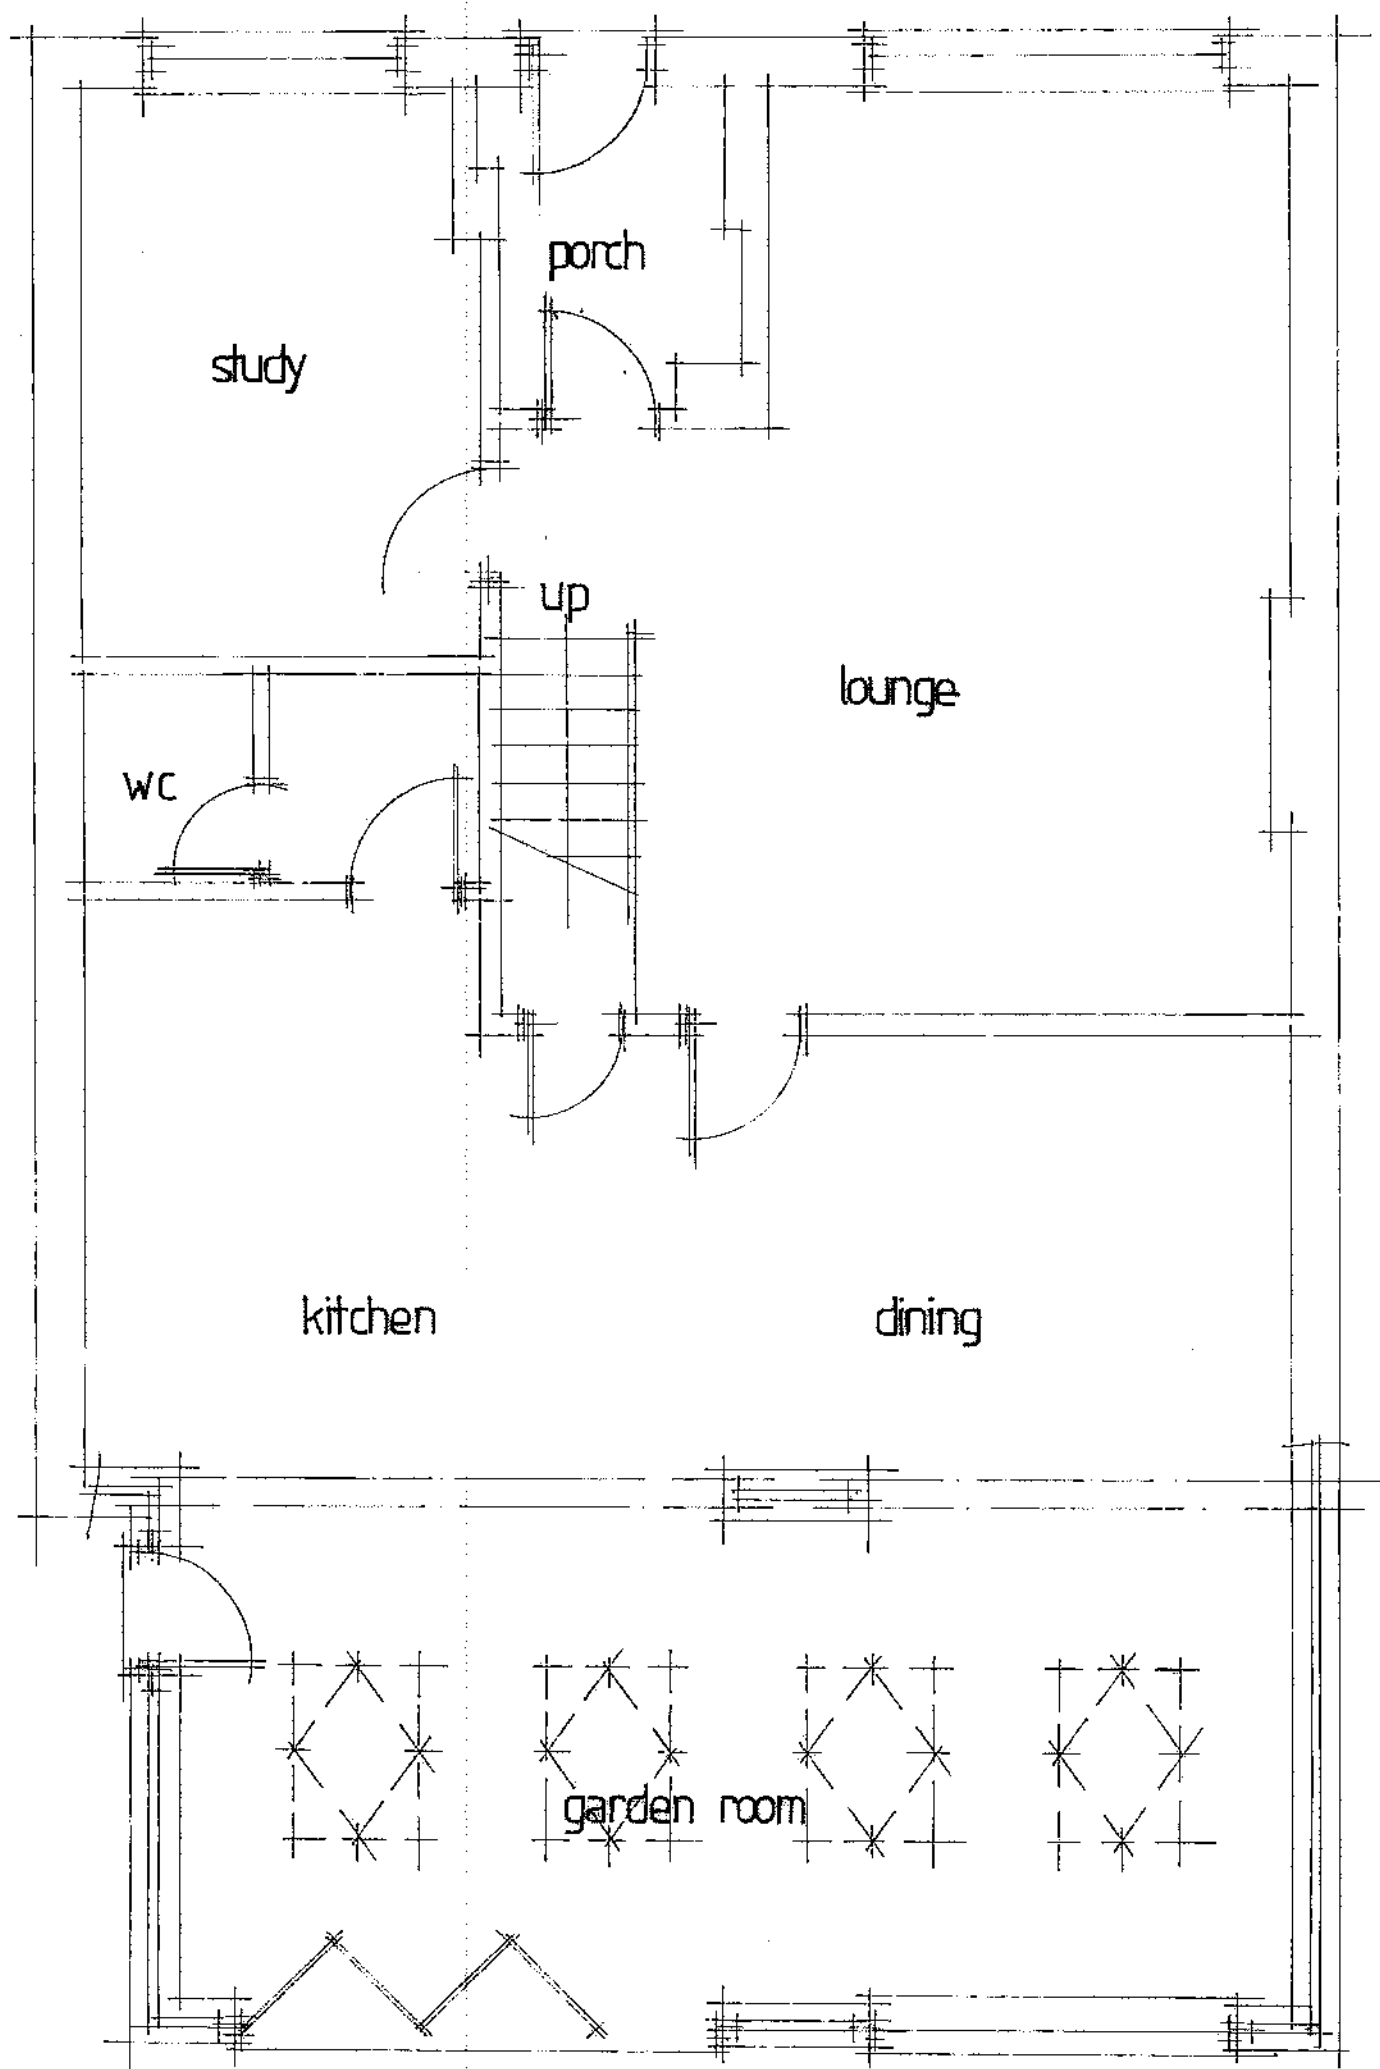

PROPOSED GROUND FLOOR

25 BOTHAM FIELDS
LONGWOOD HUDDERSFIELD

DRG NO 1579 -3 SCALE 1:50