
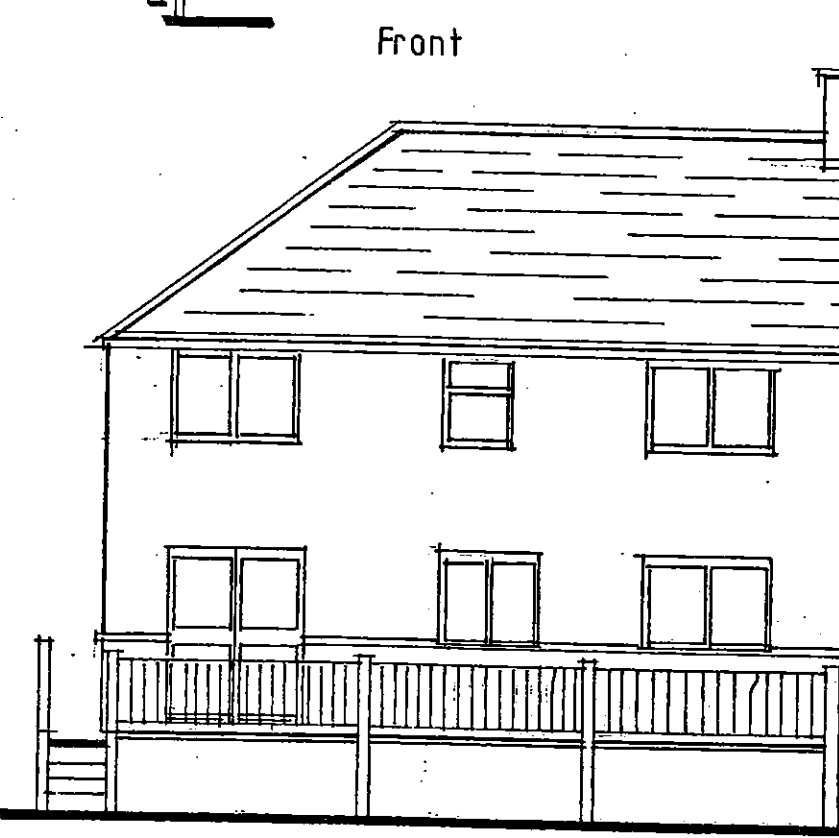
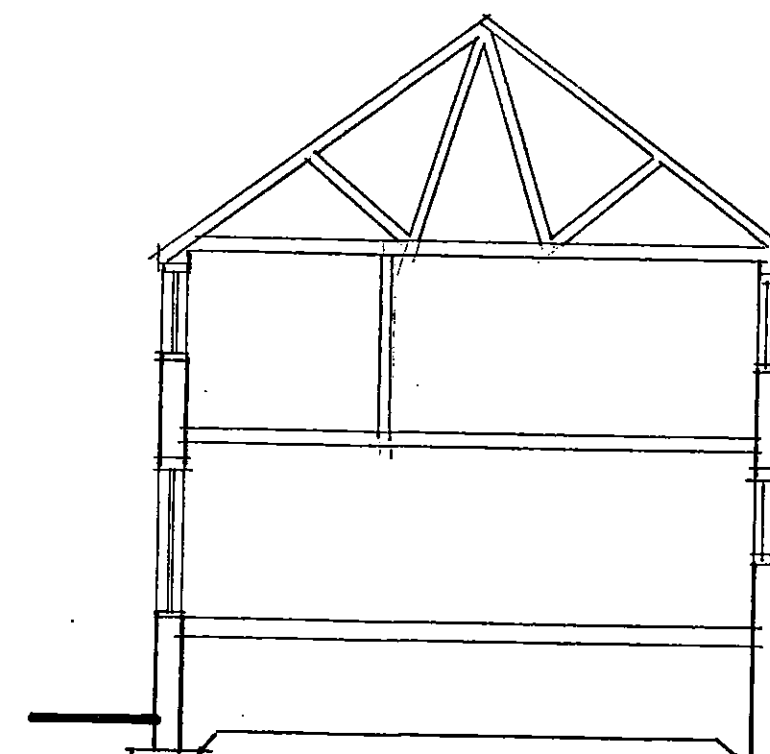
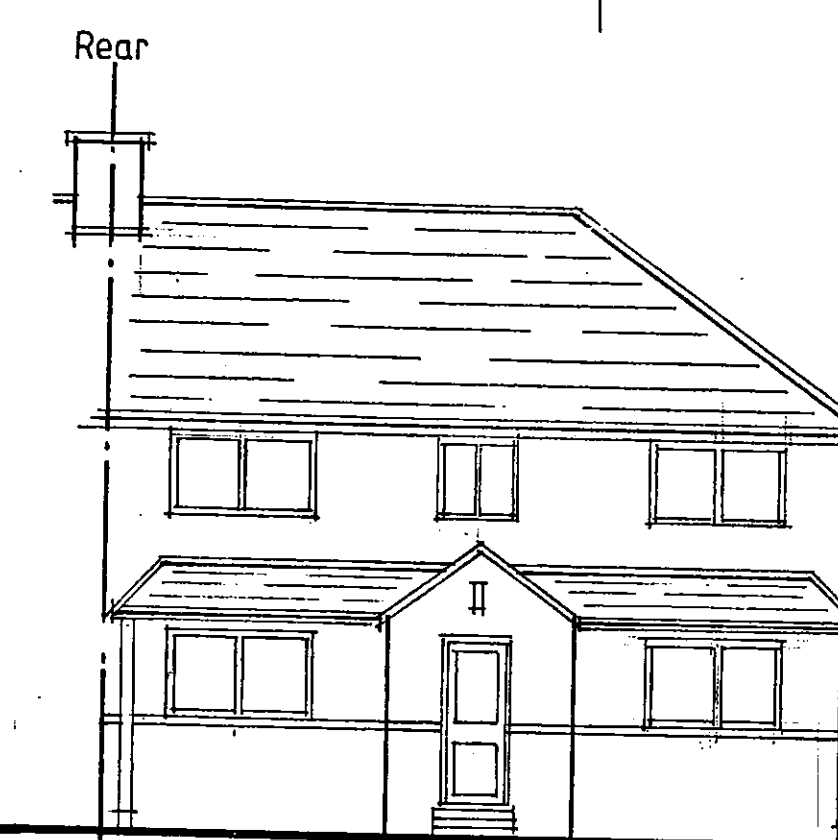
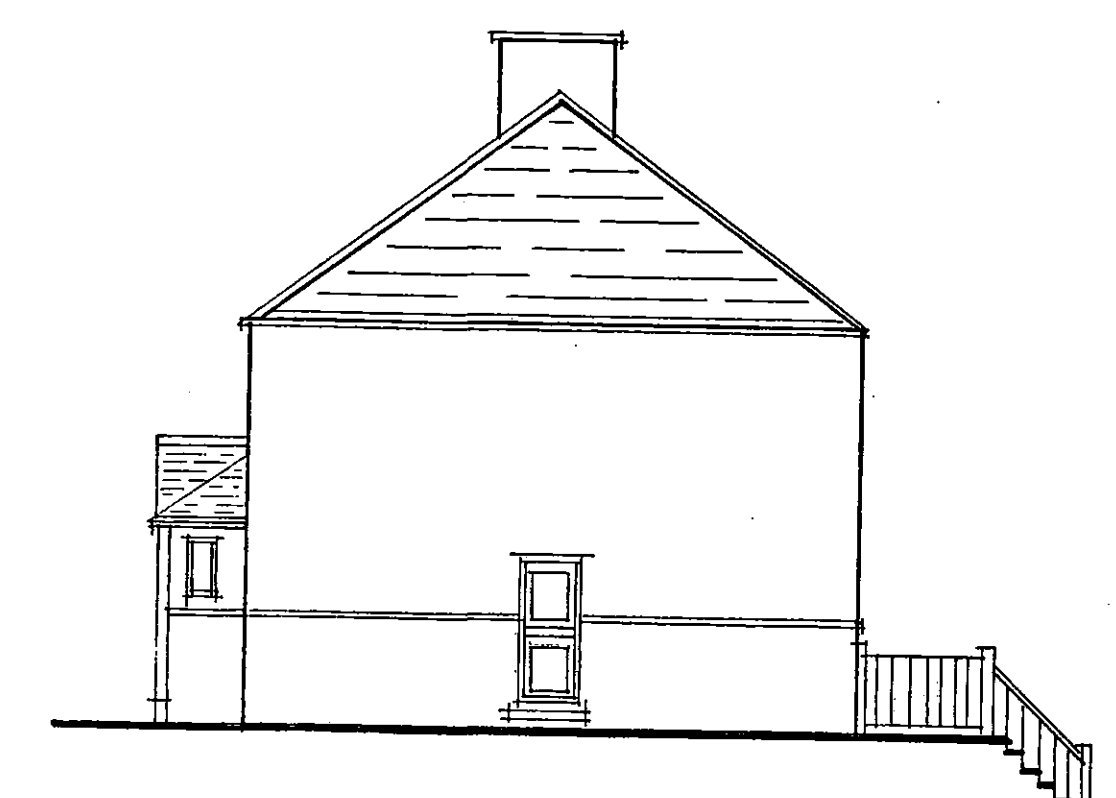
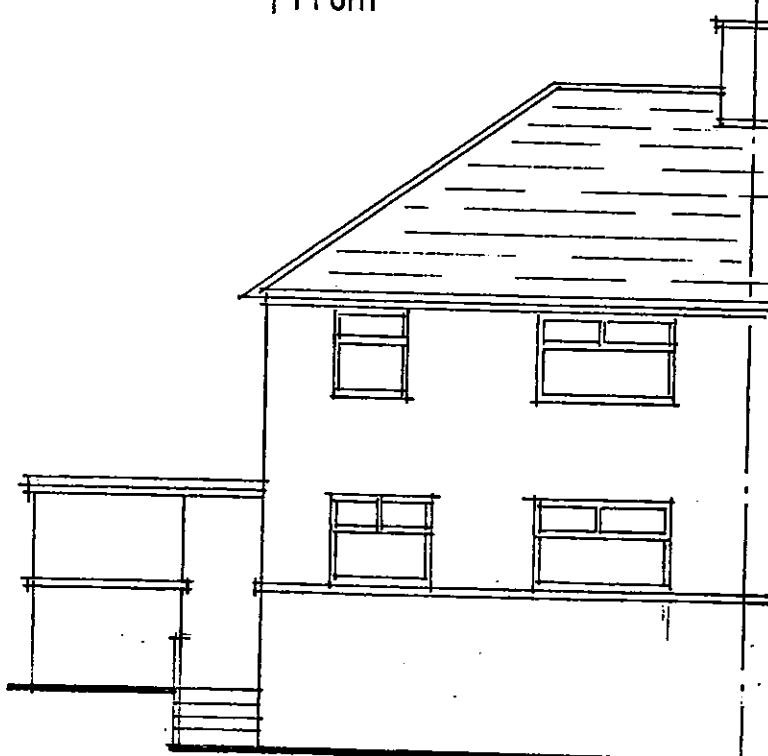
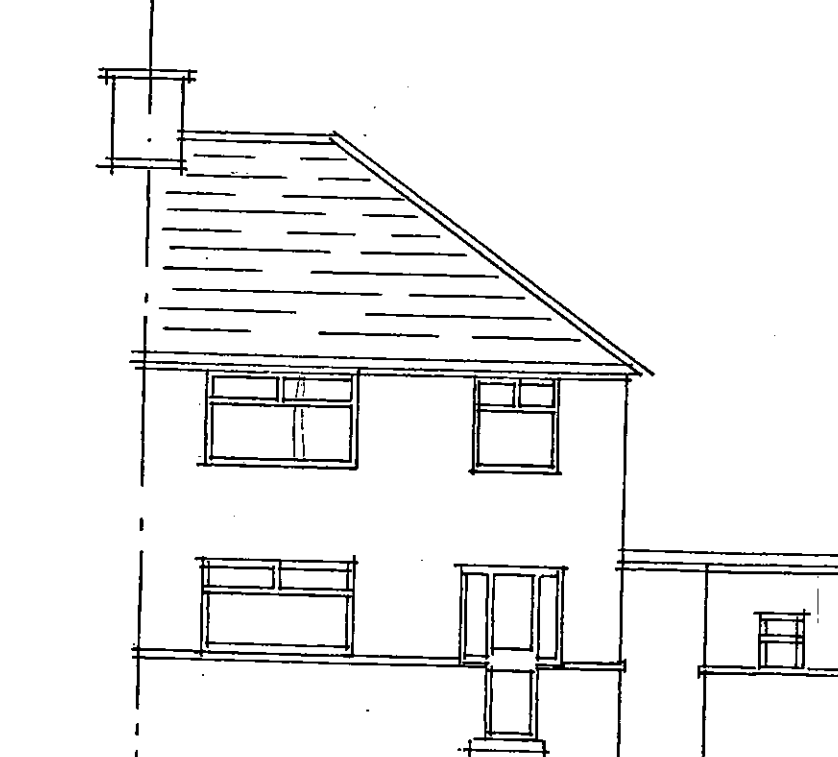
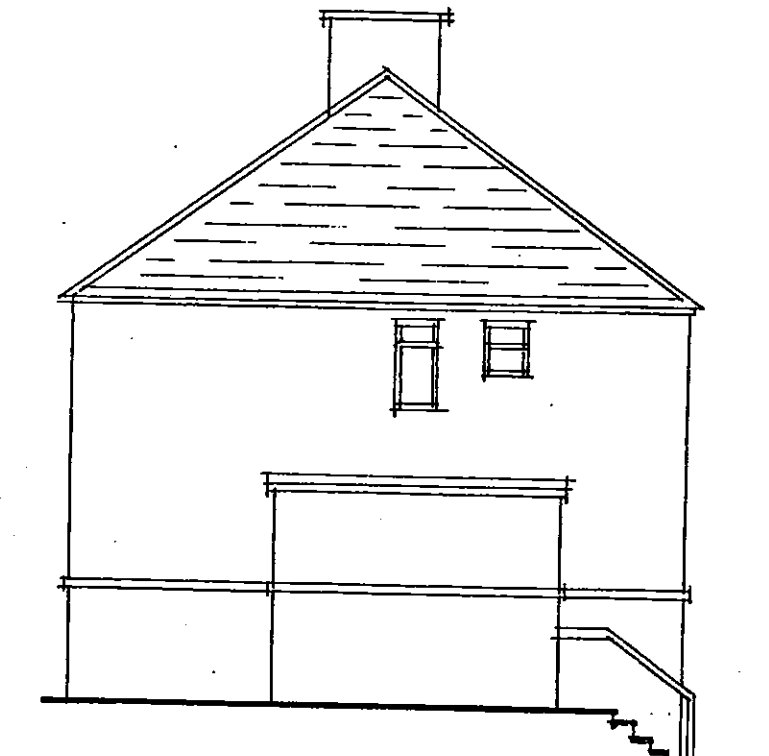
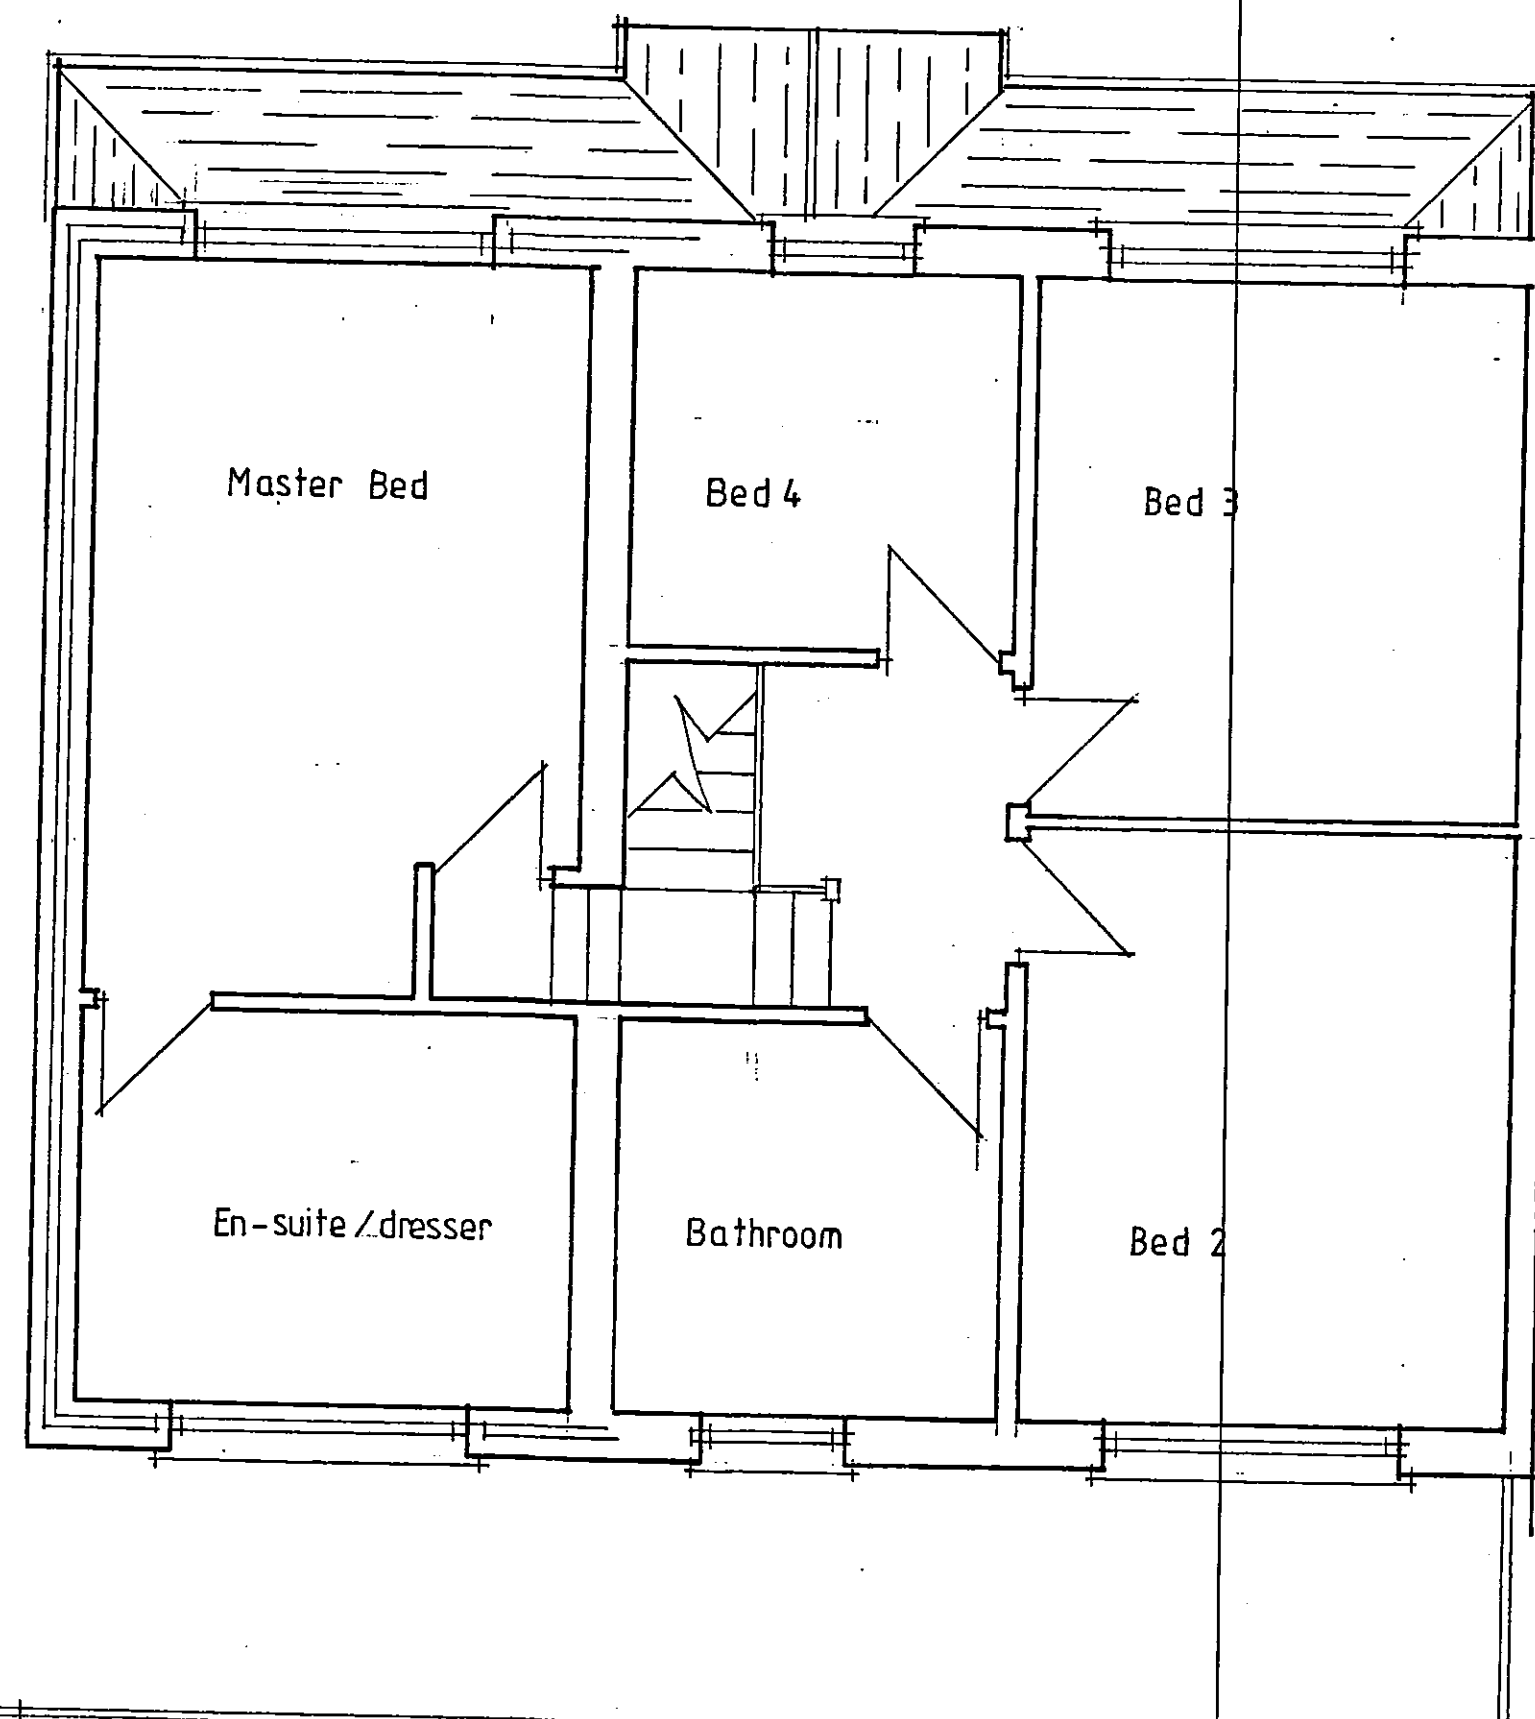
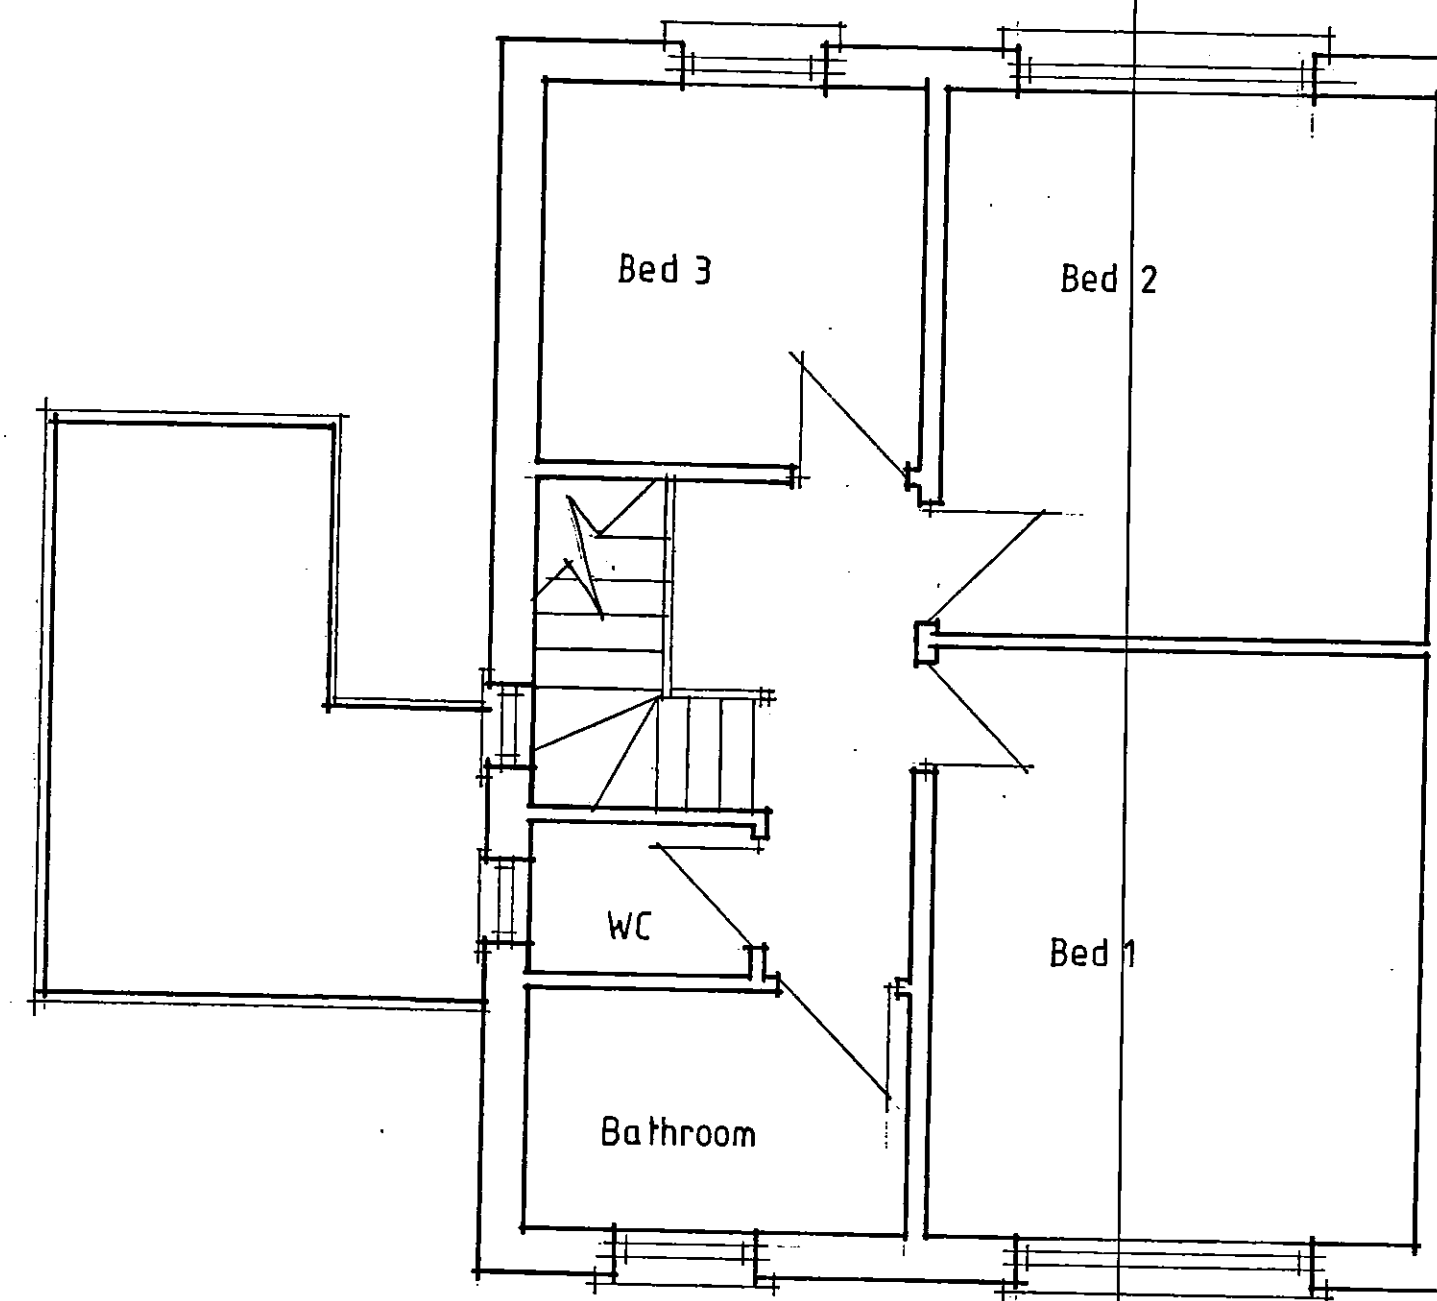
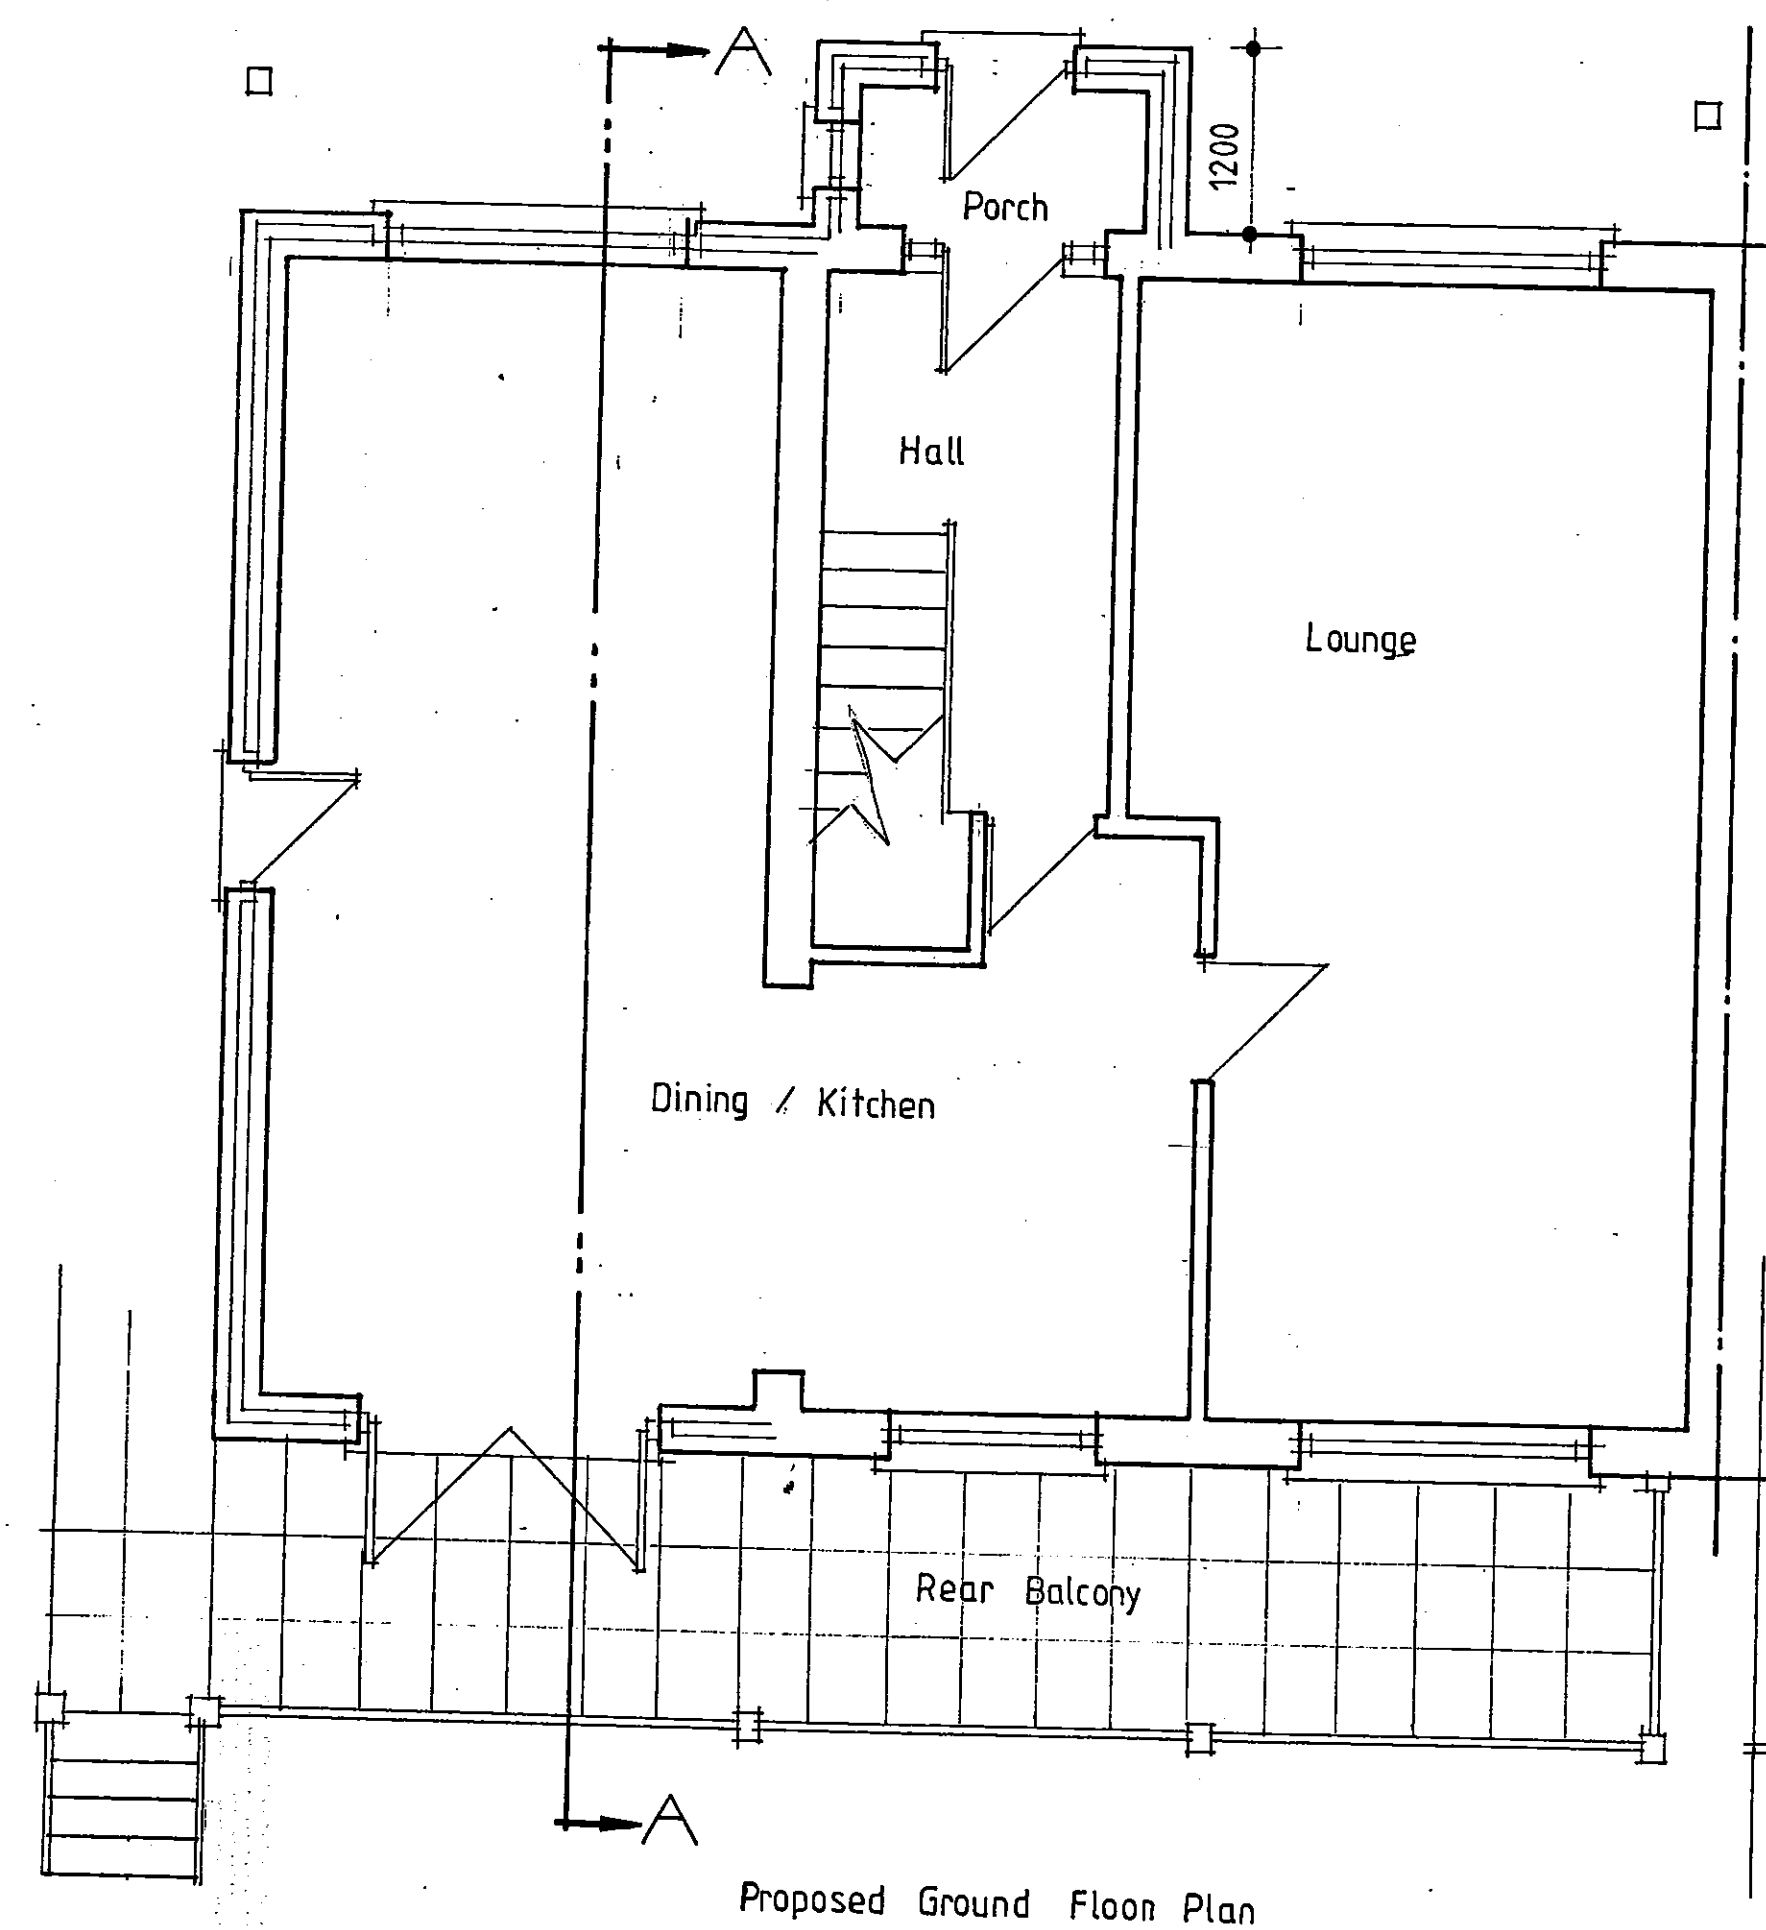


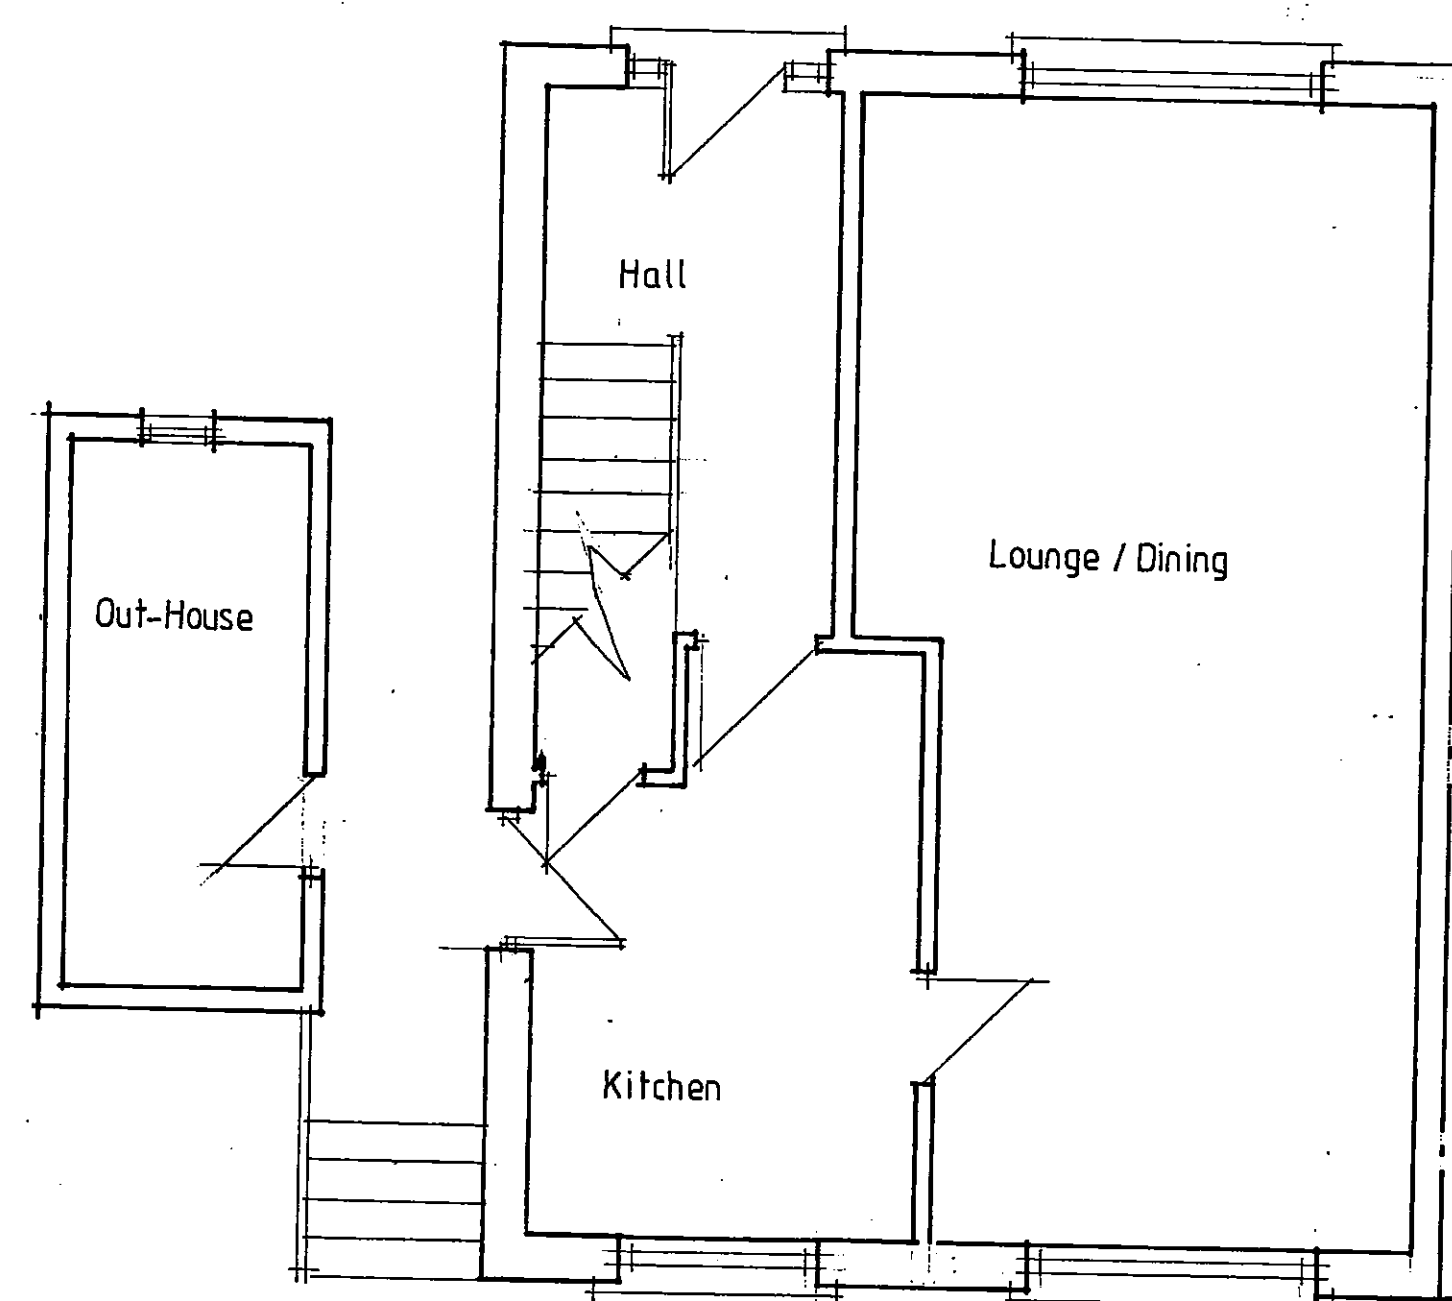

DESCRIPTION

Two storey side extension,
front porch & rear balcony

AT

34 Wilmar Drive
Salendine Nook
Huddersfield
HD3 3XQ

FOR

Steve Croft

SCALE

1:50 & 1:100

NOTES

THIS DRAWING IS FOR
PLANNING PERMISSION
PURPOSES ONLY

ALL CONSTRUCTION
DIMENSIONS TO BE TAKEN
FROM SITE

DRAWING NO.

01- DEC 15