



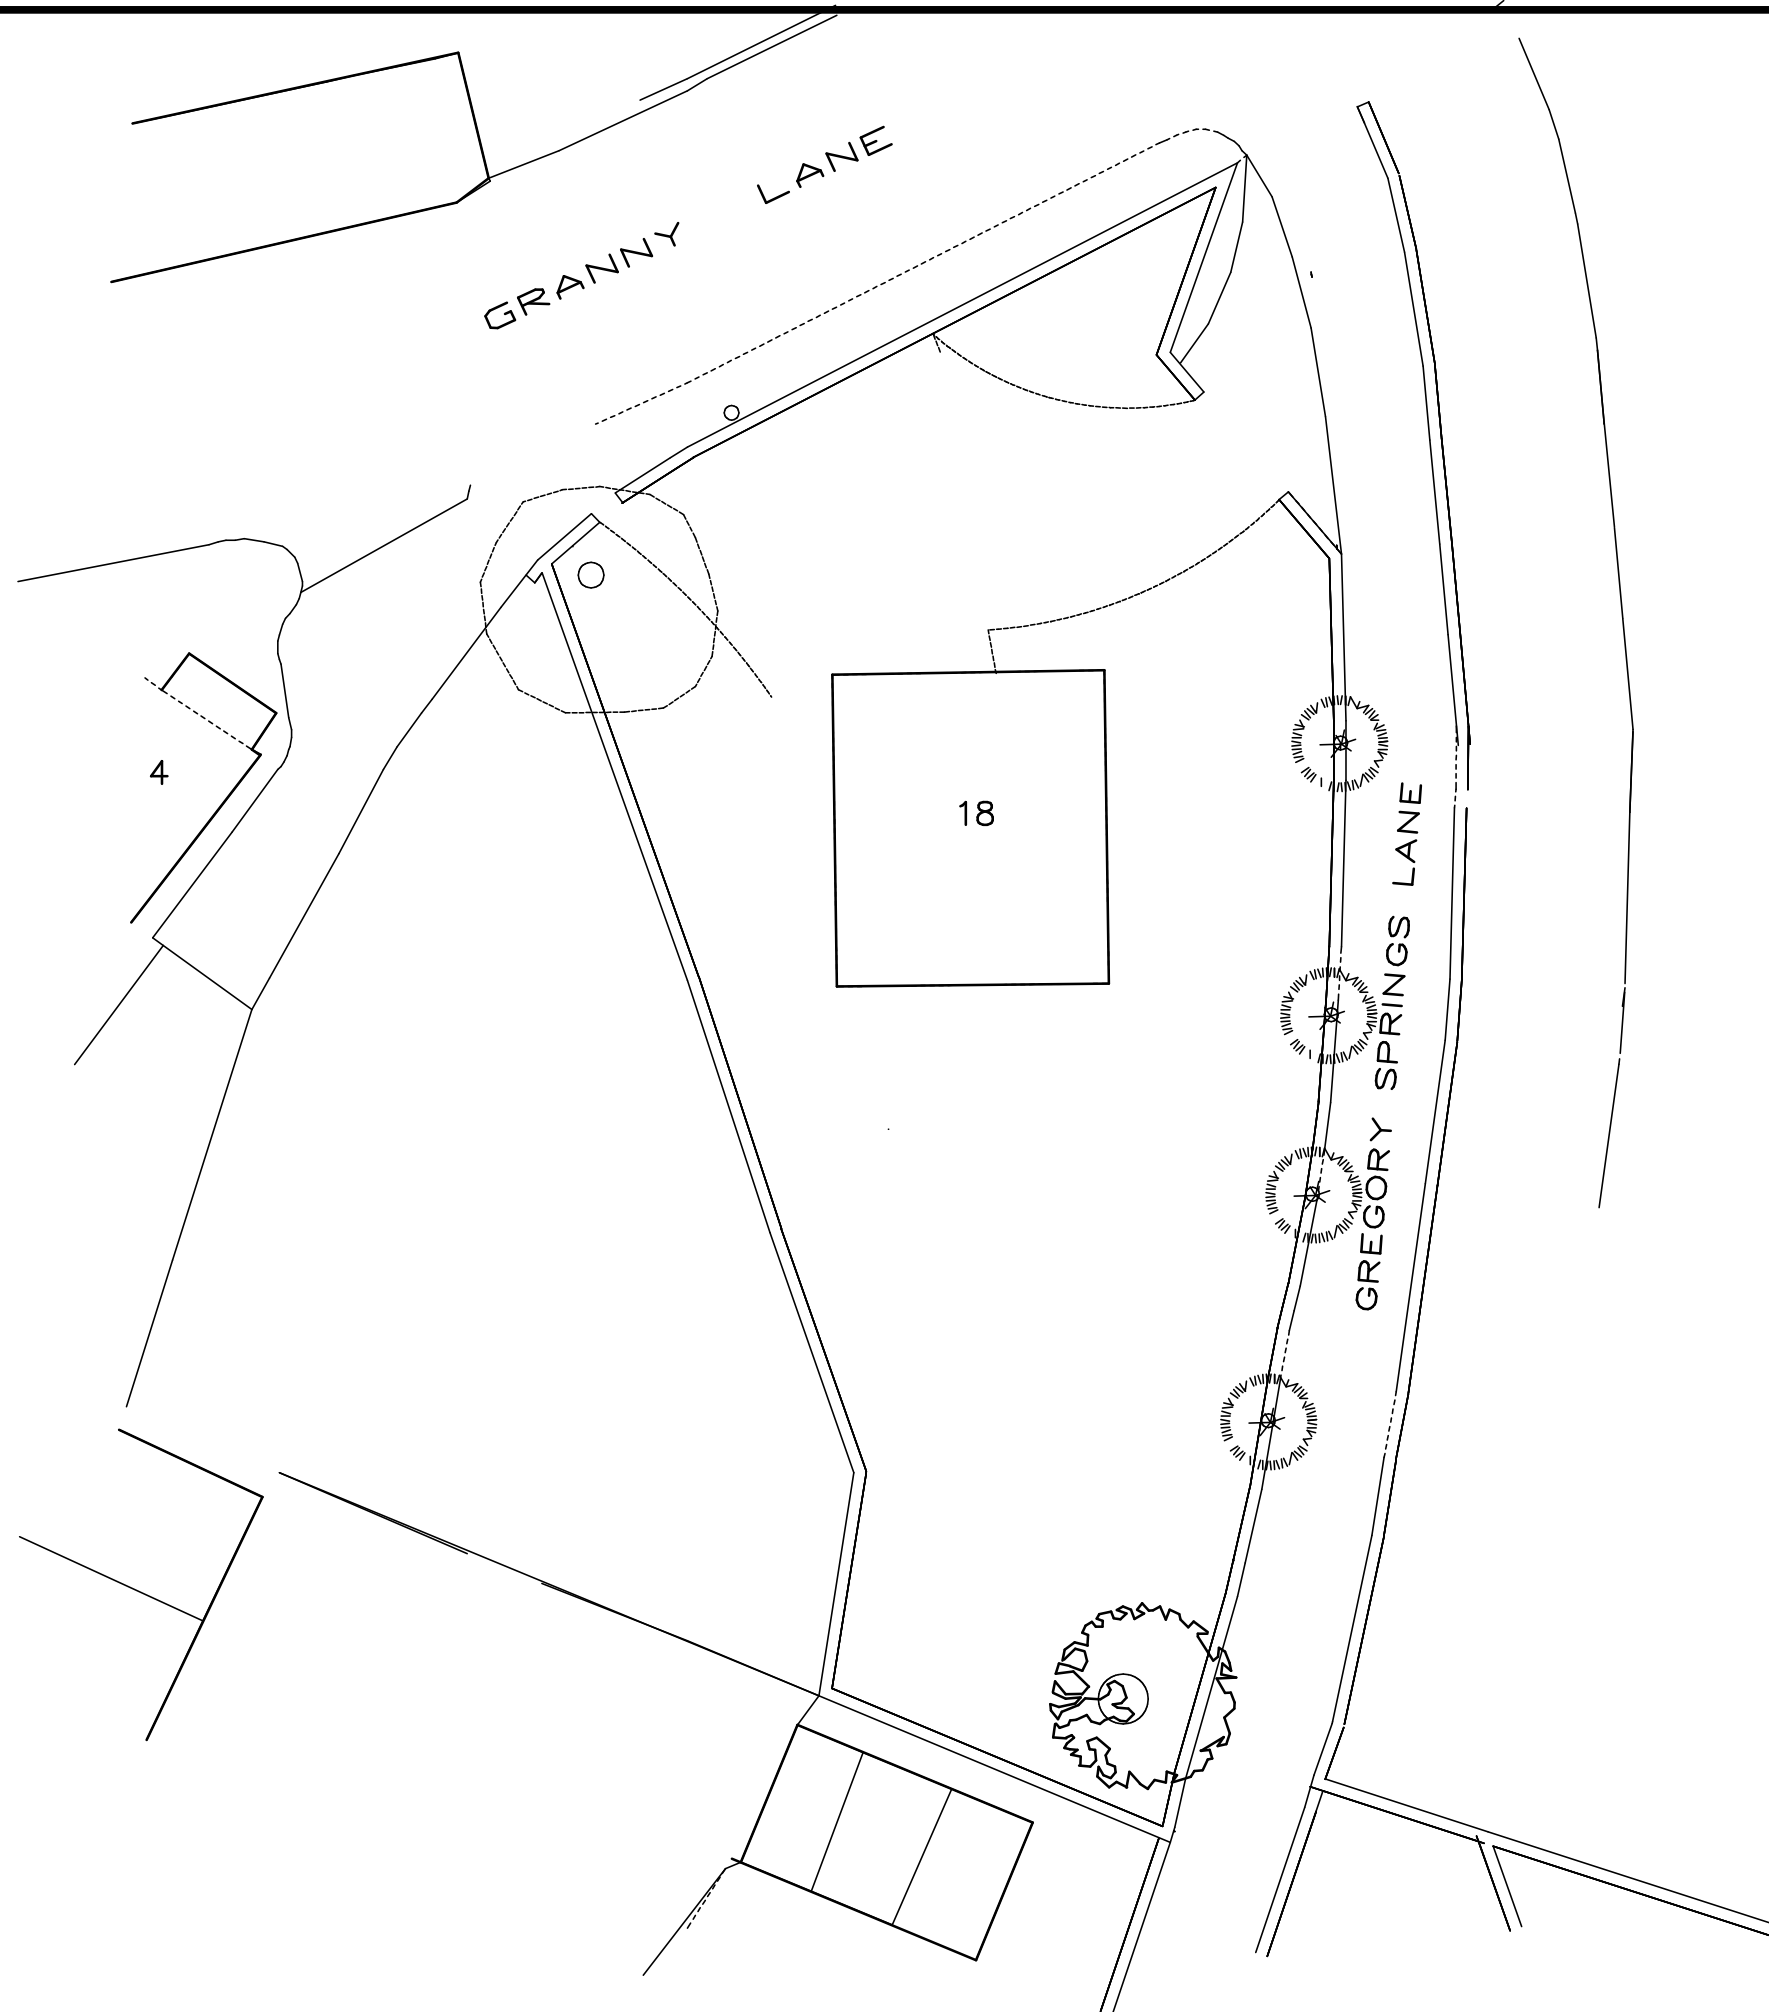

NORTH

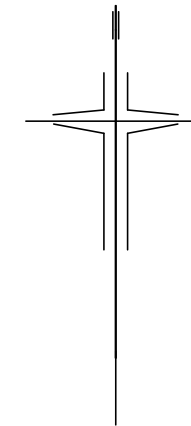

MALLALIEU ARCHITECTS

WREN COTTAGE, STRINGER HOUSE LANE,
EMLEY. HUDDERSFIELD. HD8 9SU.

01924 848334
07971 041016

JOB TITLE
MRS BURROWS
18, GRANNY LANE,
LOWER HOPTON
MIRFIELD WF14 8LA

RESIDENTIAL DEVELOPMENT

DRAWING
SITE AS EXISTING

NUMBER
3080/1

SCALE
1:250

DATE
DECEMBER 2015