




TO FRONT

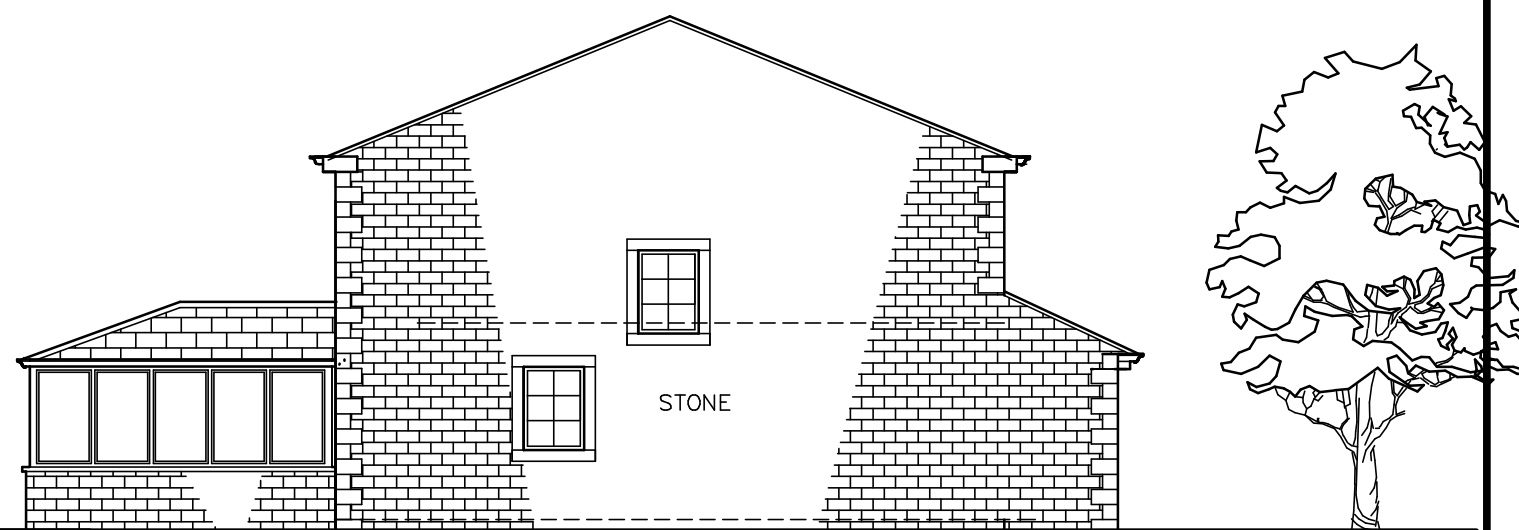

TO SIDE

MALLAIEU ARCHITECTS LTD

WREN COTTAGE, STRINGER HOUSE LANE,
EMLEY. HUDDERSFIELD. HD8 9SU.

01924 848334
07971 041016

JOB TITLE
MRS BURROWS
18, GRANNY LANE,
LOWER HOPTON
MIRFIELD WF14 8LA

RESIDENTIAL DEVELOPMENT

DRAWING
FRONT ELEVATIONS

NUMBER
3080/26

SCALE
1:100

DATE
JUNE 2016