


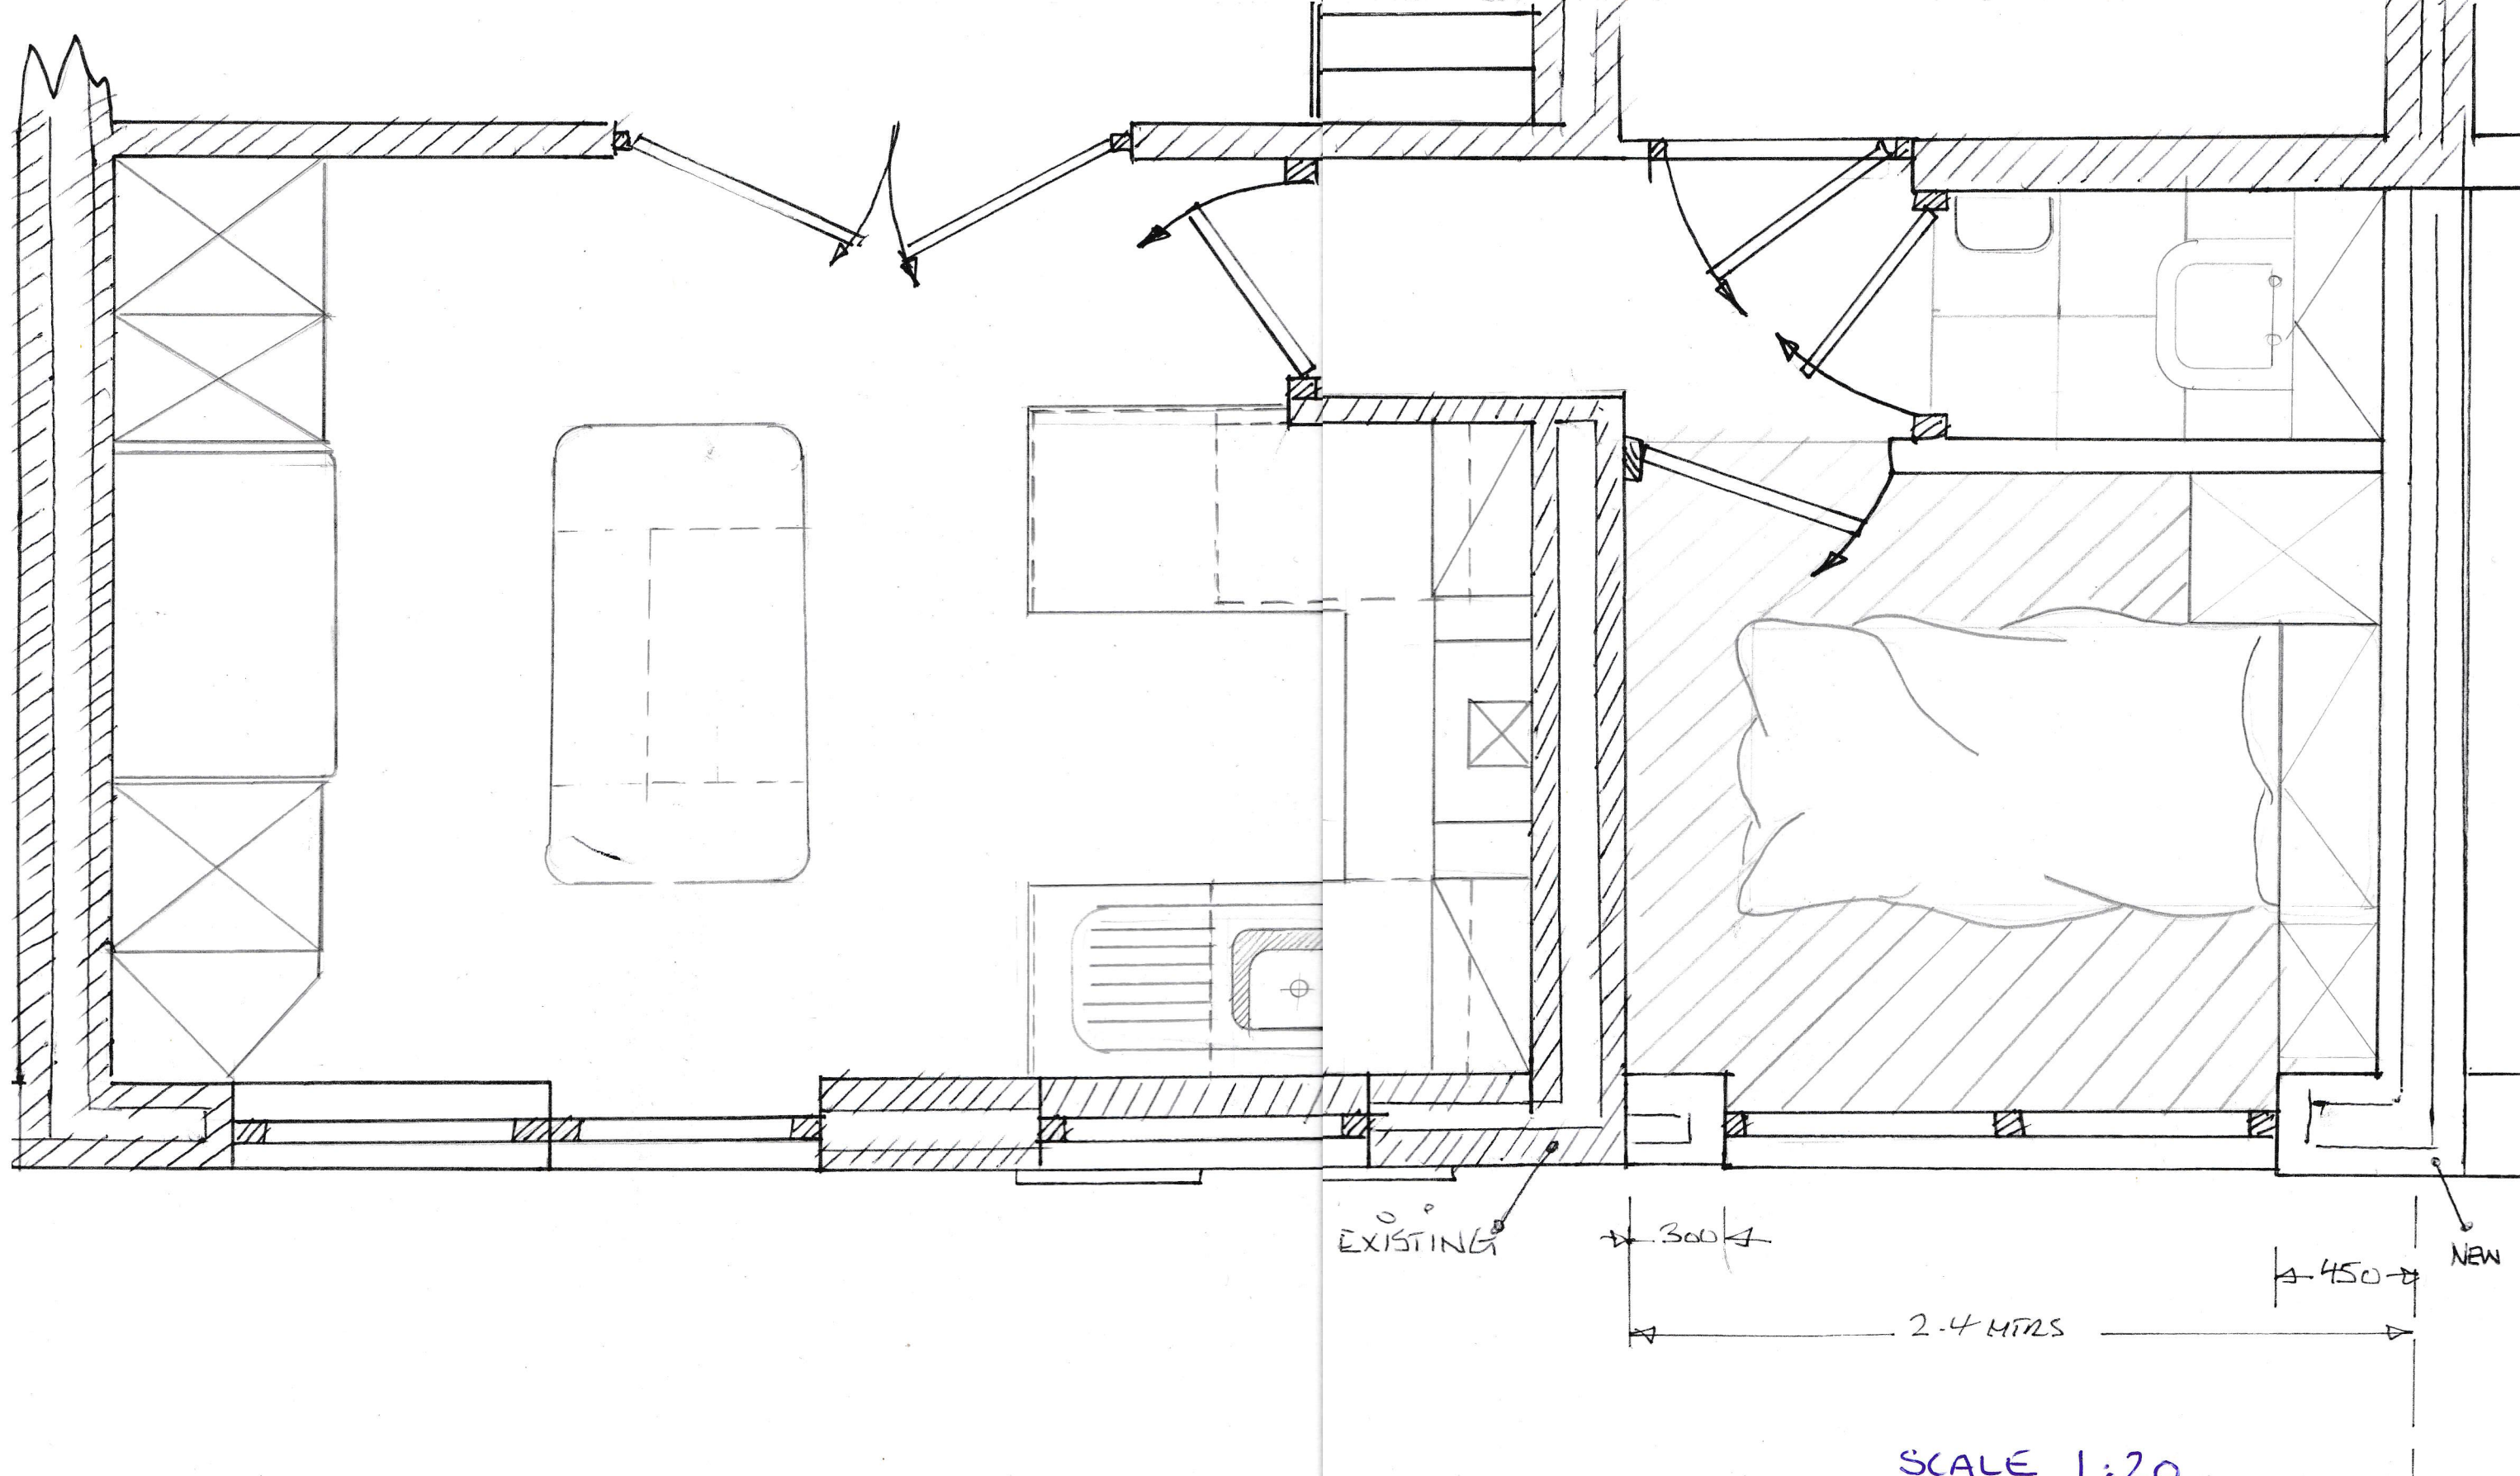

MR + MRS YOVILLE. SCALE 1:20
 LAYOUT FOR EXISTING AND PROPOSED
 SINGLE STORY EXTENSION.
 7, NAOMI ROAD, NEWSOME
 HUDDERSFIELD HD4 6NZ

SCALE 1:20
 MR + MRS YOVELL
 NO 7 NAOMI RD
 NEWSOME
 HD4 6NZ