




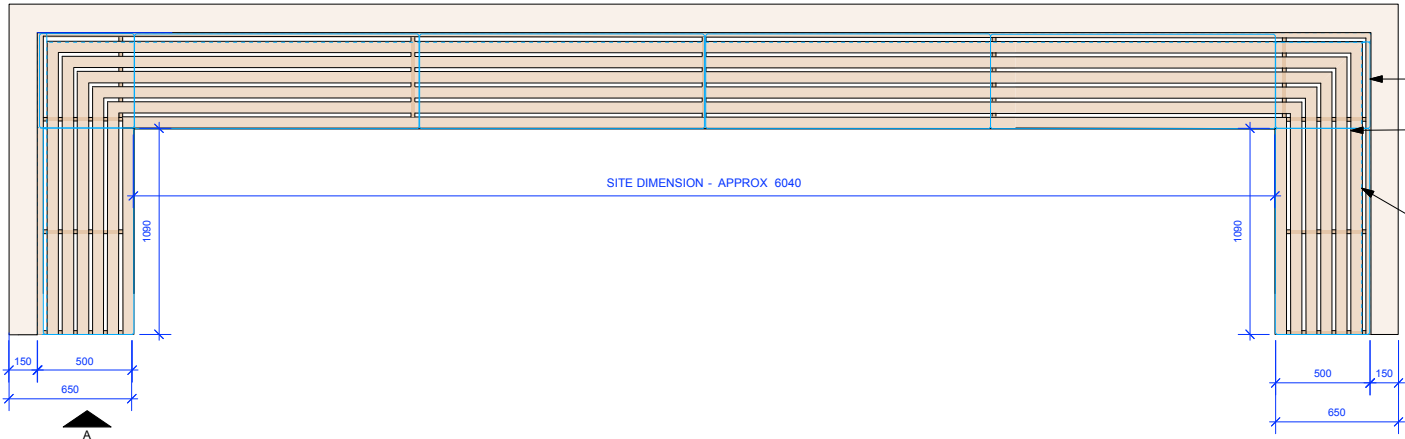


1 BENCH SEATING PLAN
1:20 @A1 / 1:40 @A3

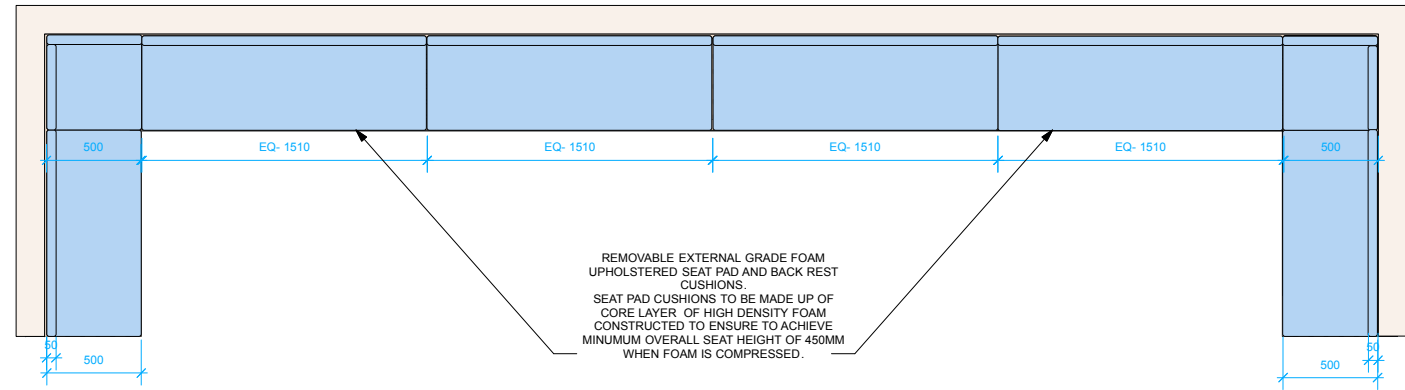

2 BENCH SEATING PLAN - WITH CUSHIONS
1:20 @A1 / 1:40 @A3

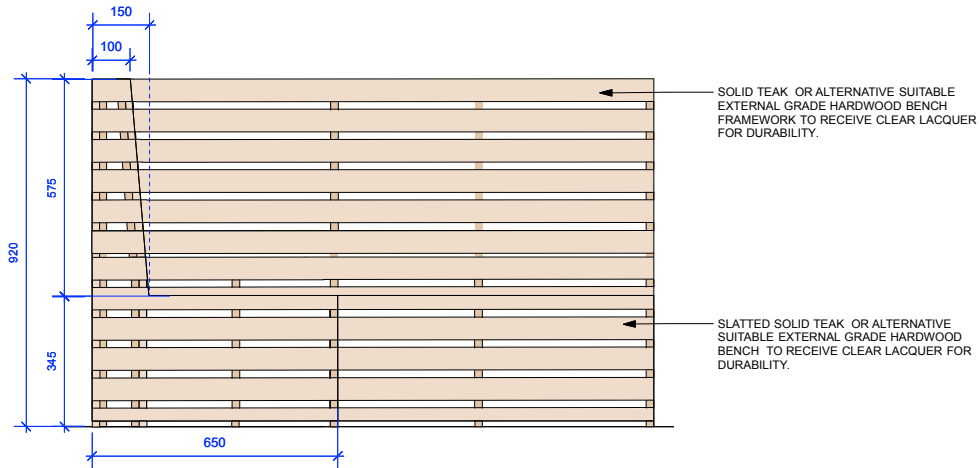

3 BENCH SEATING - PART ELEVATION
1:10 @A1 / 1:20 @A3

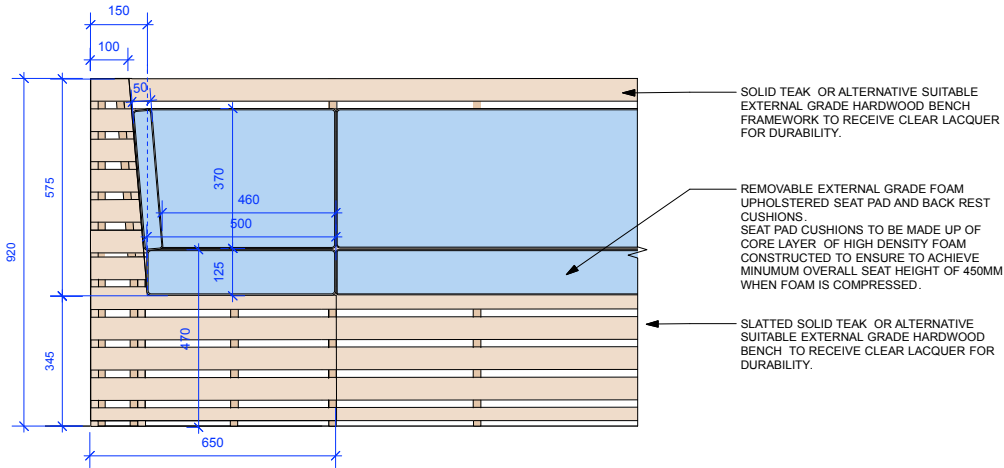

4 BENCH SEATING - PART ELEVATION - WITH CUSHIONS
1:10 @A1 / 1:20 @A3



REFERENCE IMAGE

Notes
This drawing should not be scaled. The contractor is to verify all dimensions and conditions on site. This drawing is the property of Fusion and they reserve the copyright. It is issued on the understanding that it will not be copied, reproduced or disclosed in whole or in part to any unauthorised party without written permission from Fusion

A 15.05.14 DIMS REVISED.

FUSION
design and architecture



4 Riborough Street London SE1 0HE
Tel: 020 7928 9962 Fax: 020 7928 9994
email: mail@fusiondna.co.uk

Job Name: **TURTLE BAY BEACHFRONTS**

Site Address: **EXTERNAL AREAS**

Drp Name: **EXTERNAL BENCH SEATING**

Status: **FOR COSTING**

Drawn by: MK Checked by: SS

Scale: AS SHOWN Date: APRIL 2015

Job/Drp N°: **SK02**