


Schedule of Accommodation		
Number	Type	%
10	BI	50.0
2	BV	10.0
4	BA	20.0
3	STY	15.0
1	LAN	5.0
Totals	20	100.0

FOR MATERIALS & BOUNDARY DETAILS REFER TO:
BOUNDARIES, MATERIALS & FINISHES EXTENTS LAYOUT – DRAWING NO: JHY/1181/202
STREETSCENES – DRAWING NO: JHY/1181/201

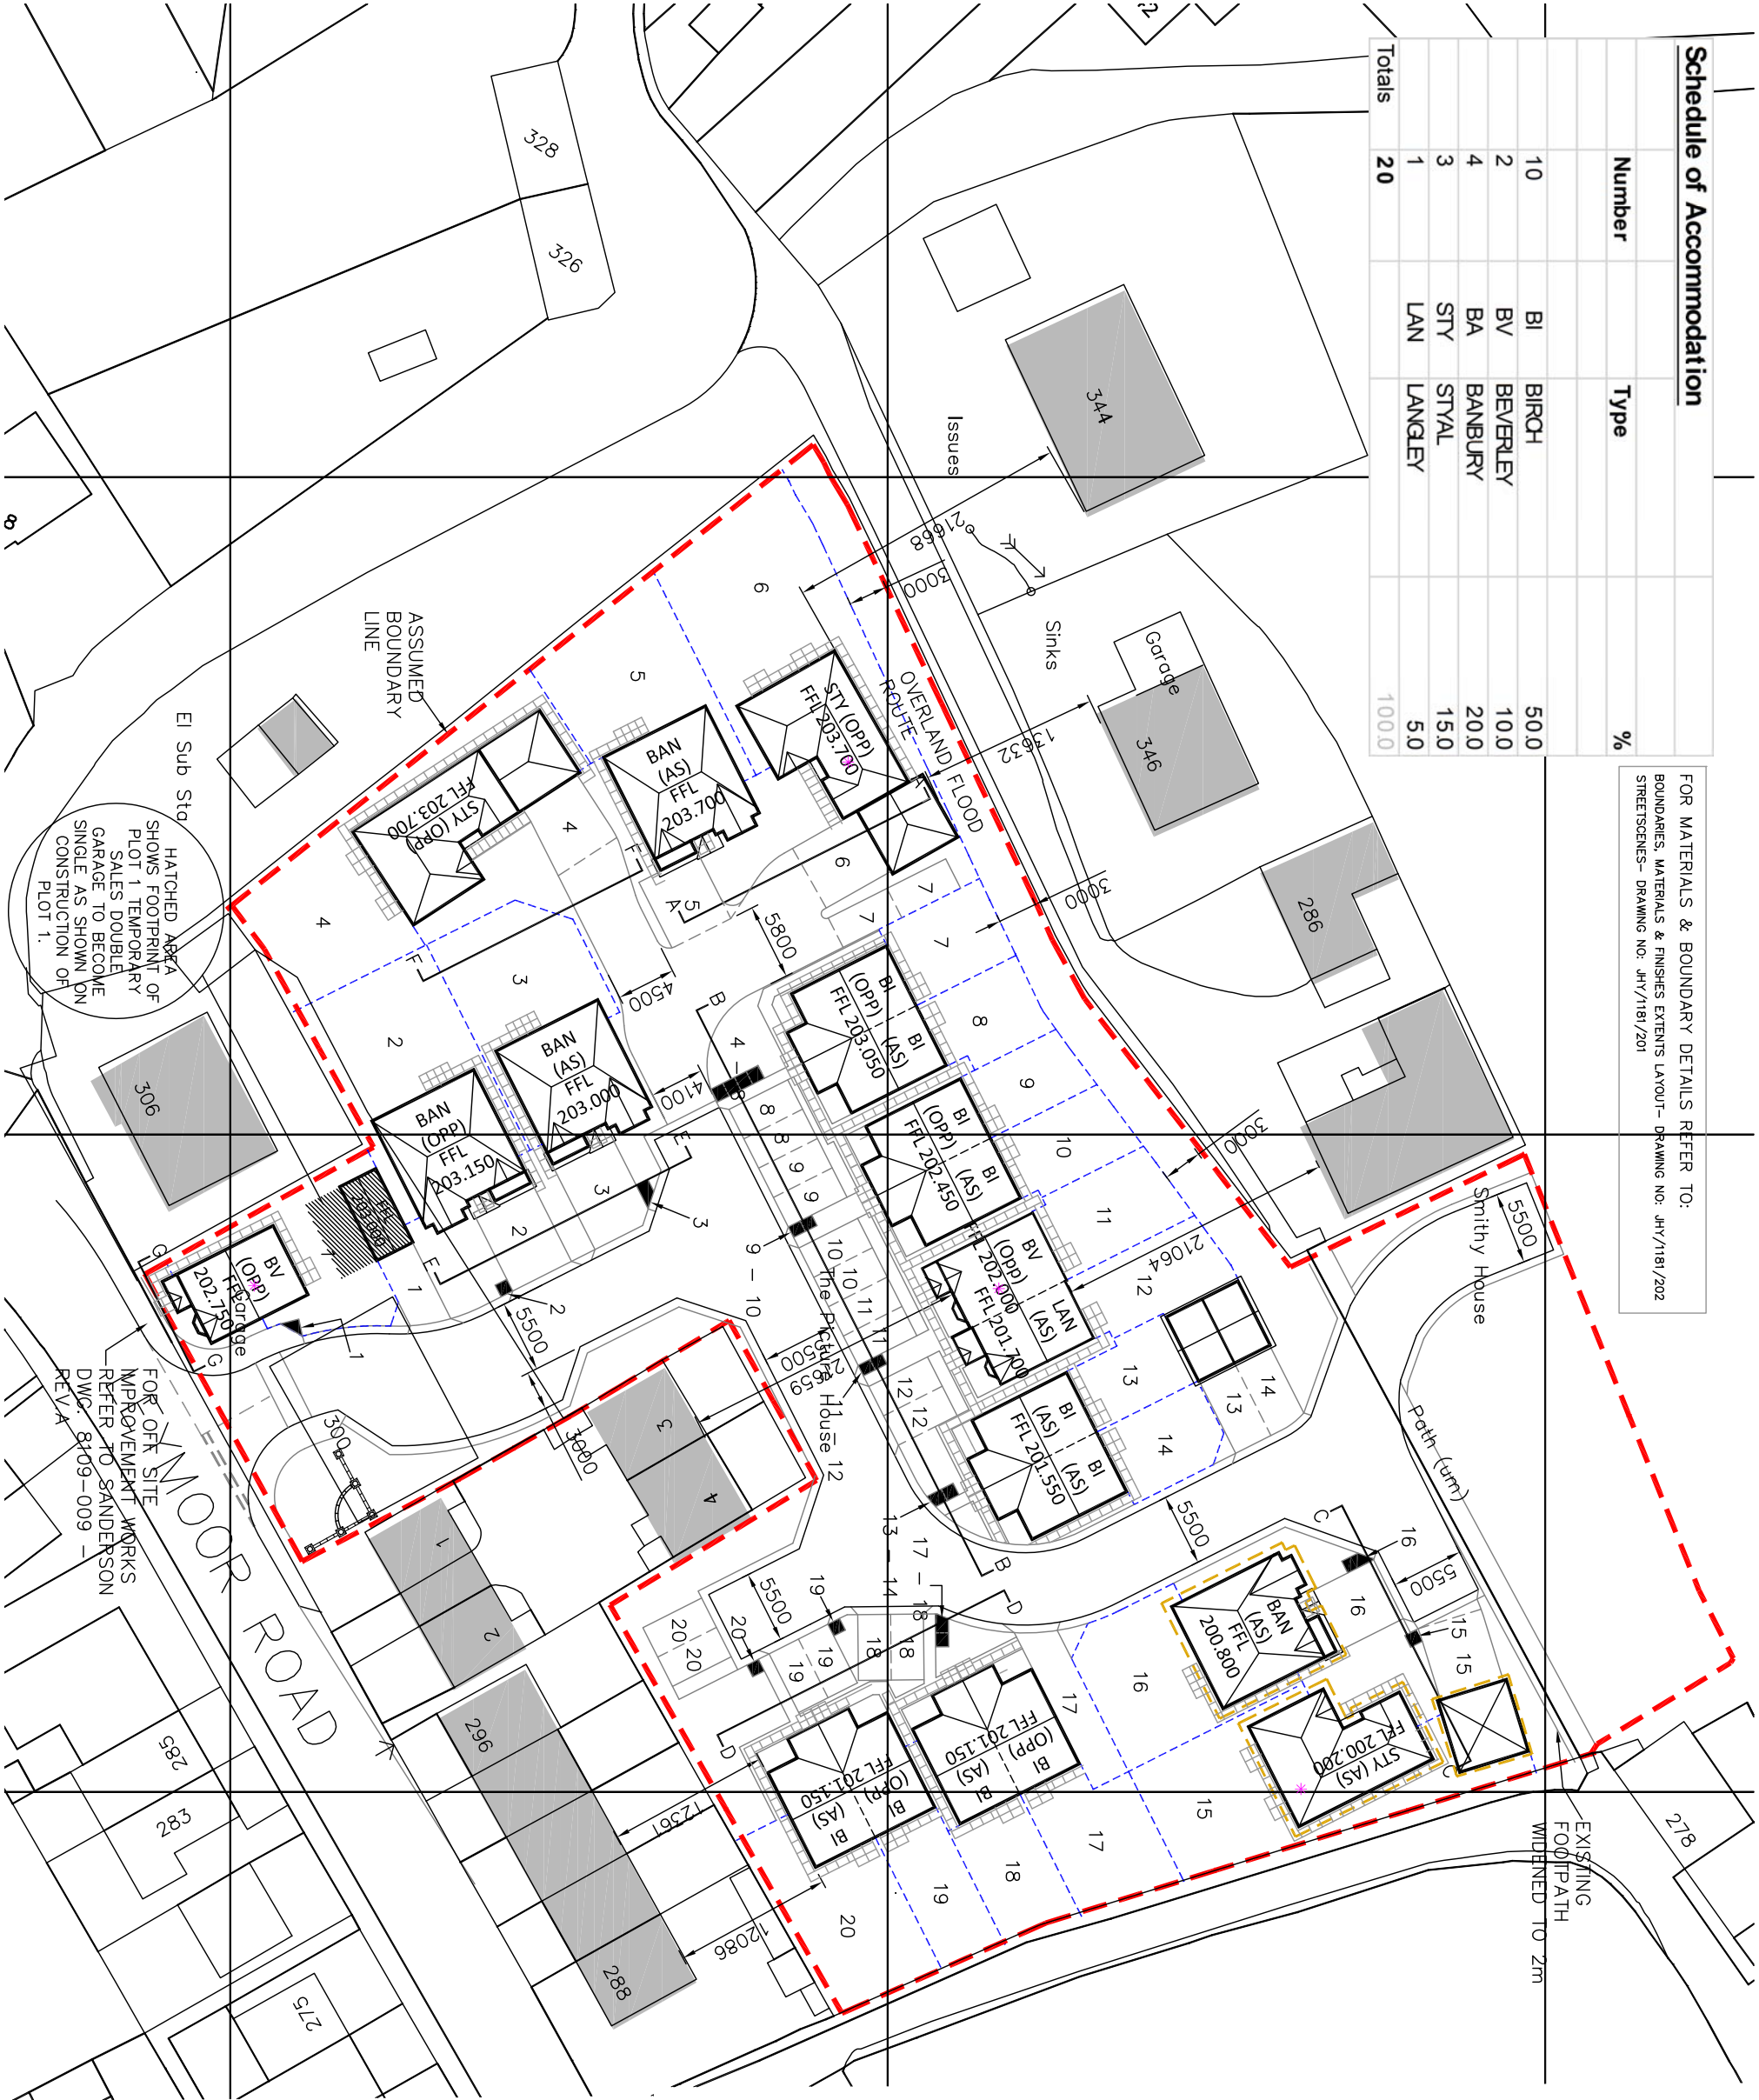

- LEGEND:
- TIMBER FENCE LINE
 - PROPERTY TO BE CONSTRUCTED WITH 140mm COURSE PITCHED FACE NATURAL STONE –
 - PLOT REFUSE COLLECTION
 - POINTS
 - EXISTING BUILDING
 - PLOT SPECIFIC DRAWINGS AVAILABLE FOR THIS UNIT

revision	date	description	initials
V	07.01.16	QS PLAN SHOWN AS CONTEXT.	JHY
U	26.11.15	ENTRANCE STAIRWAY FEATURE ADDED. RAISED PLATFORMS REMOVED FROM ROAD.	JHY
T	29.09.15	PLOT 11 BEVERLEY AMENDED TO BE OPPOSITE NAMED AND REPOSITIONED 150MM BACK TO ALLOW BLOCK PLAY IN THE BLOCK. LEVEL PLOT 12 LOWERED BY 500MM CREATING STEP IN THE BLOCK.	JHY
S	01.09.15	TYPE DRAWING & STREETSCENE.	JHY
R	21.07.15	PLOTS ADDED.	JHY
Q	26.06.15	PLOT 16 GARAGE POSITION ADJUSTED. ADDITIONAL DIMENSIONS ADDED TO PLOT 6.	JB
P	22.06.15	PLOTS 6 GARAGE AND PLOTS 5 & 7 PARKING AMENDED.	JB
N	09.06.15	PLOT 16 POSITION ADJUSTED.	JB
M	29.05.15	FOOTPATH AMENDED TO SITE ENTRANCE. OFF SITE WORKS UPDATED.	JB
L	29.04.15	VISITOR SPACE PARKING POSITION ADJUSTED IN LINE WITH ROAD.	JB
K	26.02.15	SAFETY AUDIT RECOMMENDATIONS.	JB
J	29.01.15	HIGHWAY AMENDED AND SANDERSON NOTE ADDED.	JB
I	26.01.15	FINISHED FLOOR LEVELS ADDED TO PLOTS.	JB
H	14.01.15	OFFICER COMMENTS.	JB
G	13.01.15	SITE LAYOUT AMENDED IN LINE WITH LOCAL AUTHORITY COMMENTS.	JB
F	07.11.14	AMENDED IN LINE WITH CLIENT COMMENTS RECEIVED ON THE 07.11.14.	JB
E	30.10.14	PLOT 14 PARKING AMENDED AND GARAGE ADDED.	JB
D	29.08.14	ADJUSTED.	JB
C	27.08.14	ROAD DRIVE AMENDED IN ACCORDANCE WITH CLIENT COMMENTS.	JB
B	20.06.14	ROAD DRIVE AMENDED TO PLOT 16 & 17 ROAD LINE.	JB
A		AMENDED OPPOSITE PLOT 10, 11 & 12. PLOT 3 POSITION ADJUSTED.	JB

project

PROPOSED RESIDENTIAL
LEYMOOR ROAD, GOLCAR
HUDDERSFIELD

client

JONES HOMES

title

PROPOSED SITE LAYOUT

scale

1:500@A3

drawn

JB

date

15.08.14

checked

V

drawing number

2661-1-001

W W

WILKINSON

0113 238 0446

office@wilton.co.uk

Niemen Architects

Deck 2

The Waterscape

42 Leeds & Bradford Road

Kirkstall

Leeds LS5 3EG

Tel: 0113 238 0446

office@niemen.co.uk

Leymoor Road, GOLCAR

DO NOT SCALE – ALL DIMENSIONS & LEVELS TO BE CHECKED ON SITE – THIS DRAWING IS COPYRIGHT