

Only figured dimensions should be used.
Scaled dimensions should be checked with the Architect
This drawing together with the design is the property
and copyright of the Architect and must not be
reproduced without written permission


70.00

65.00

60.00

55.00

50.00

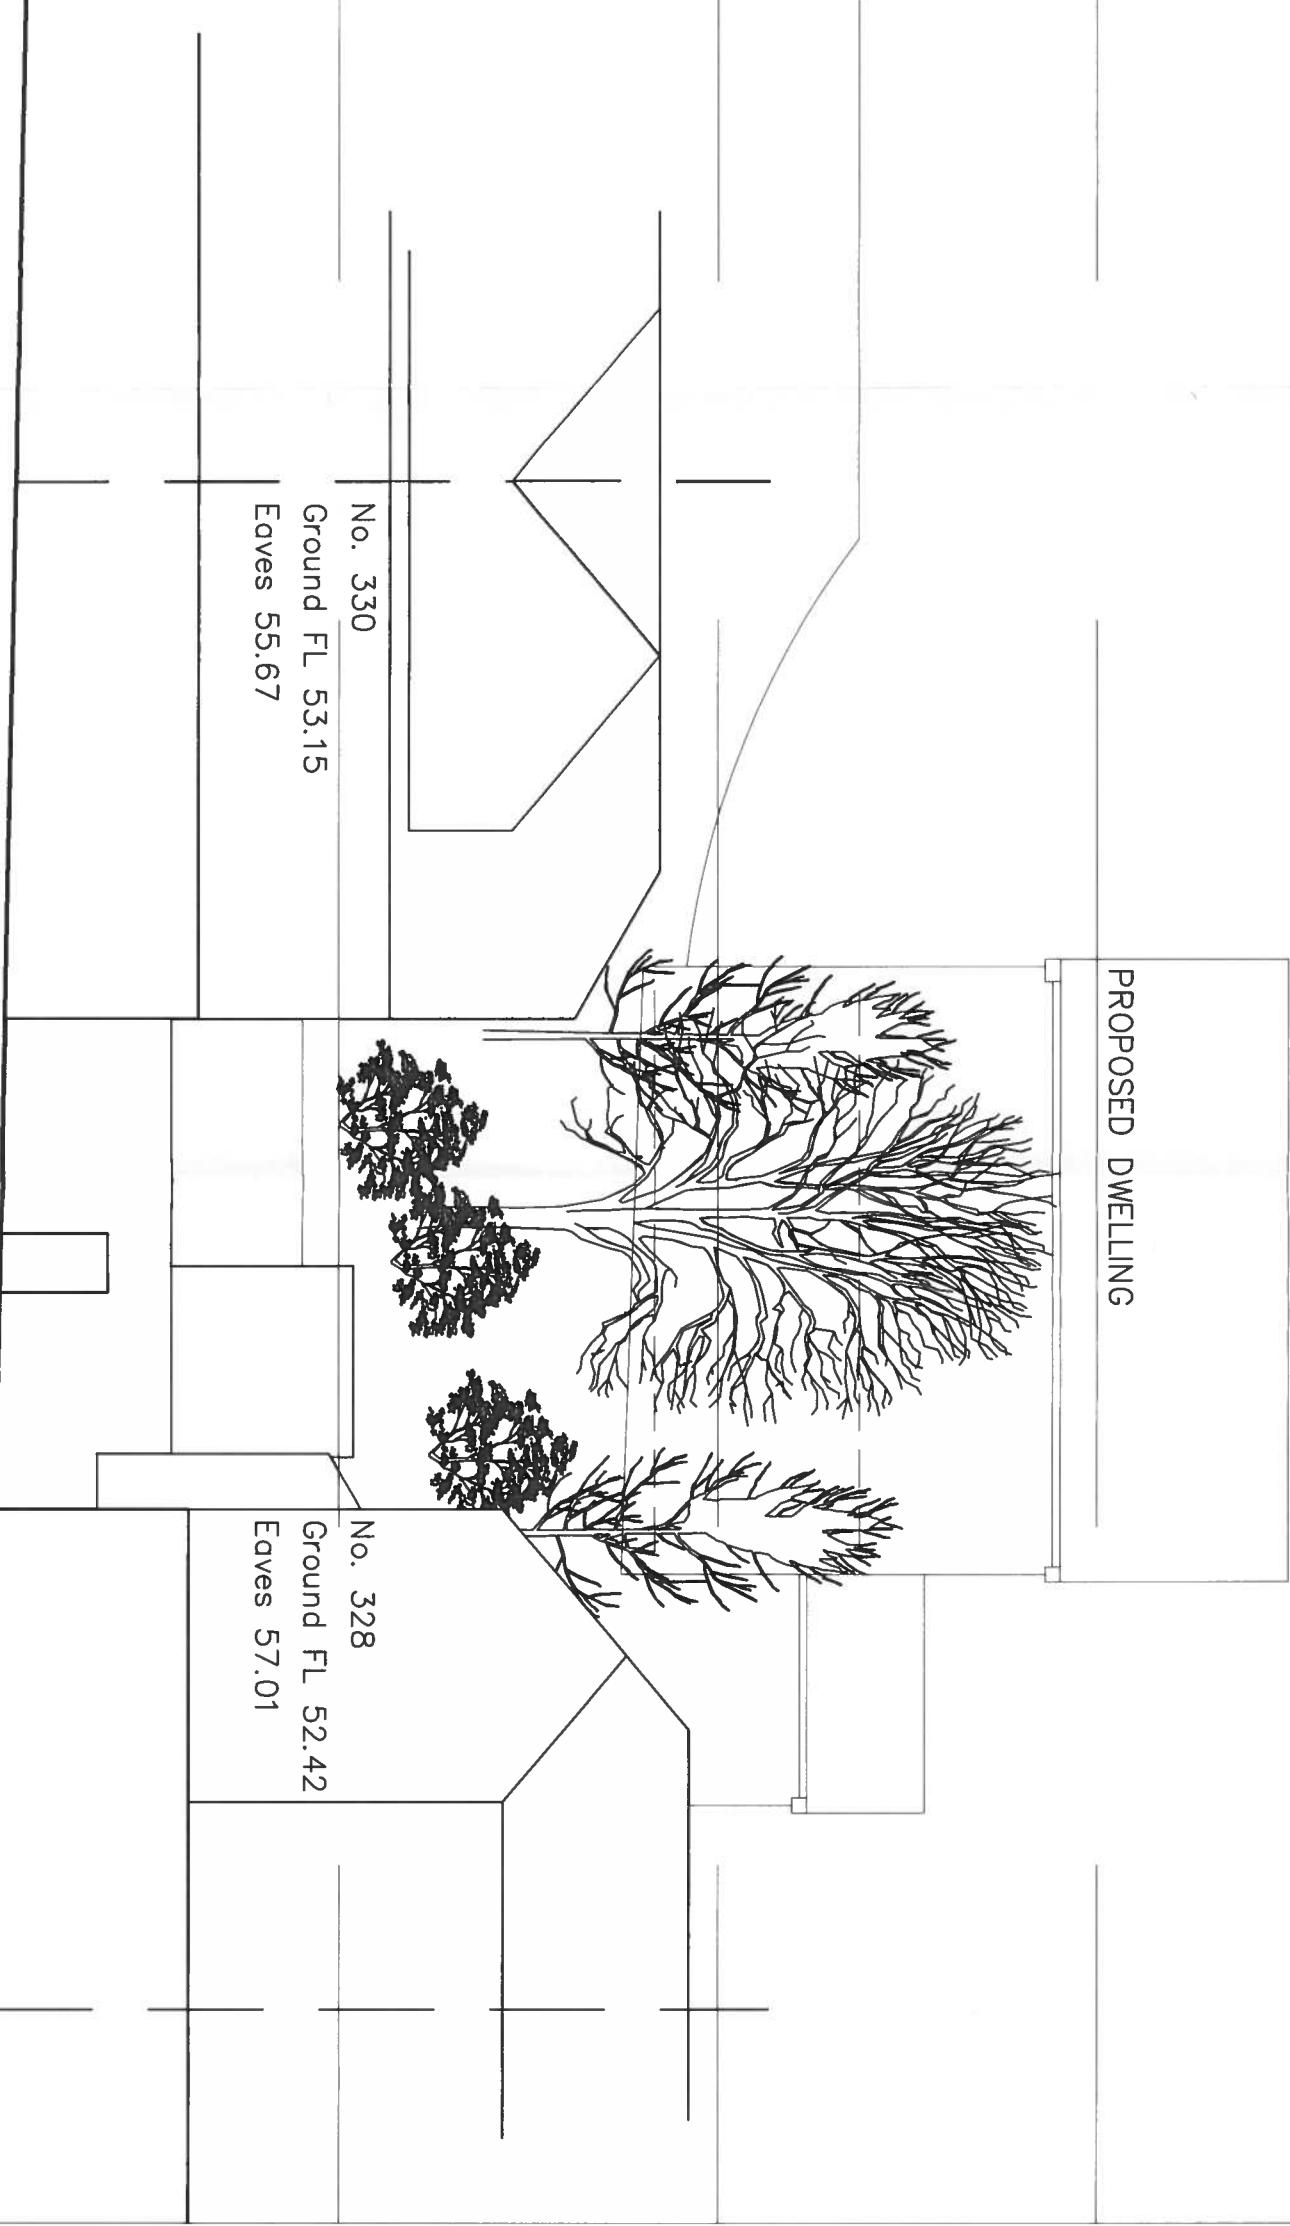

NOTE
Levels pertaining to No's 328 and 330 are
approximate and have been estimated



Headrow House Old Leeds Road Huddersfield HD11SG
T: 01484 546000 info@acumenarchitects.co.uk
F: 01484 542205 www.acumenarchitects.co.uk

Client Mr & Mrs Gohar

Job title DWELLING ON LAND AT:
320 NEW HEY ROAD
OAKES
HUDDERSFIELD

Drawing

STREET ELEVATION FROM
NEW HEY ROAD

Dwg No. 1895 - 05 Scale. 1:100