



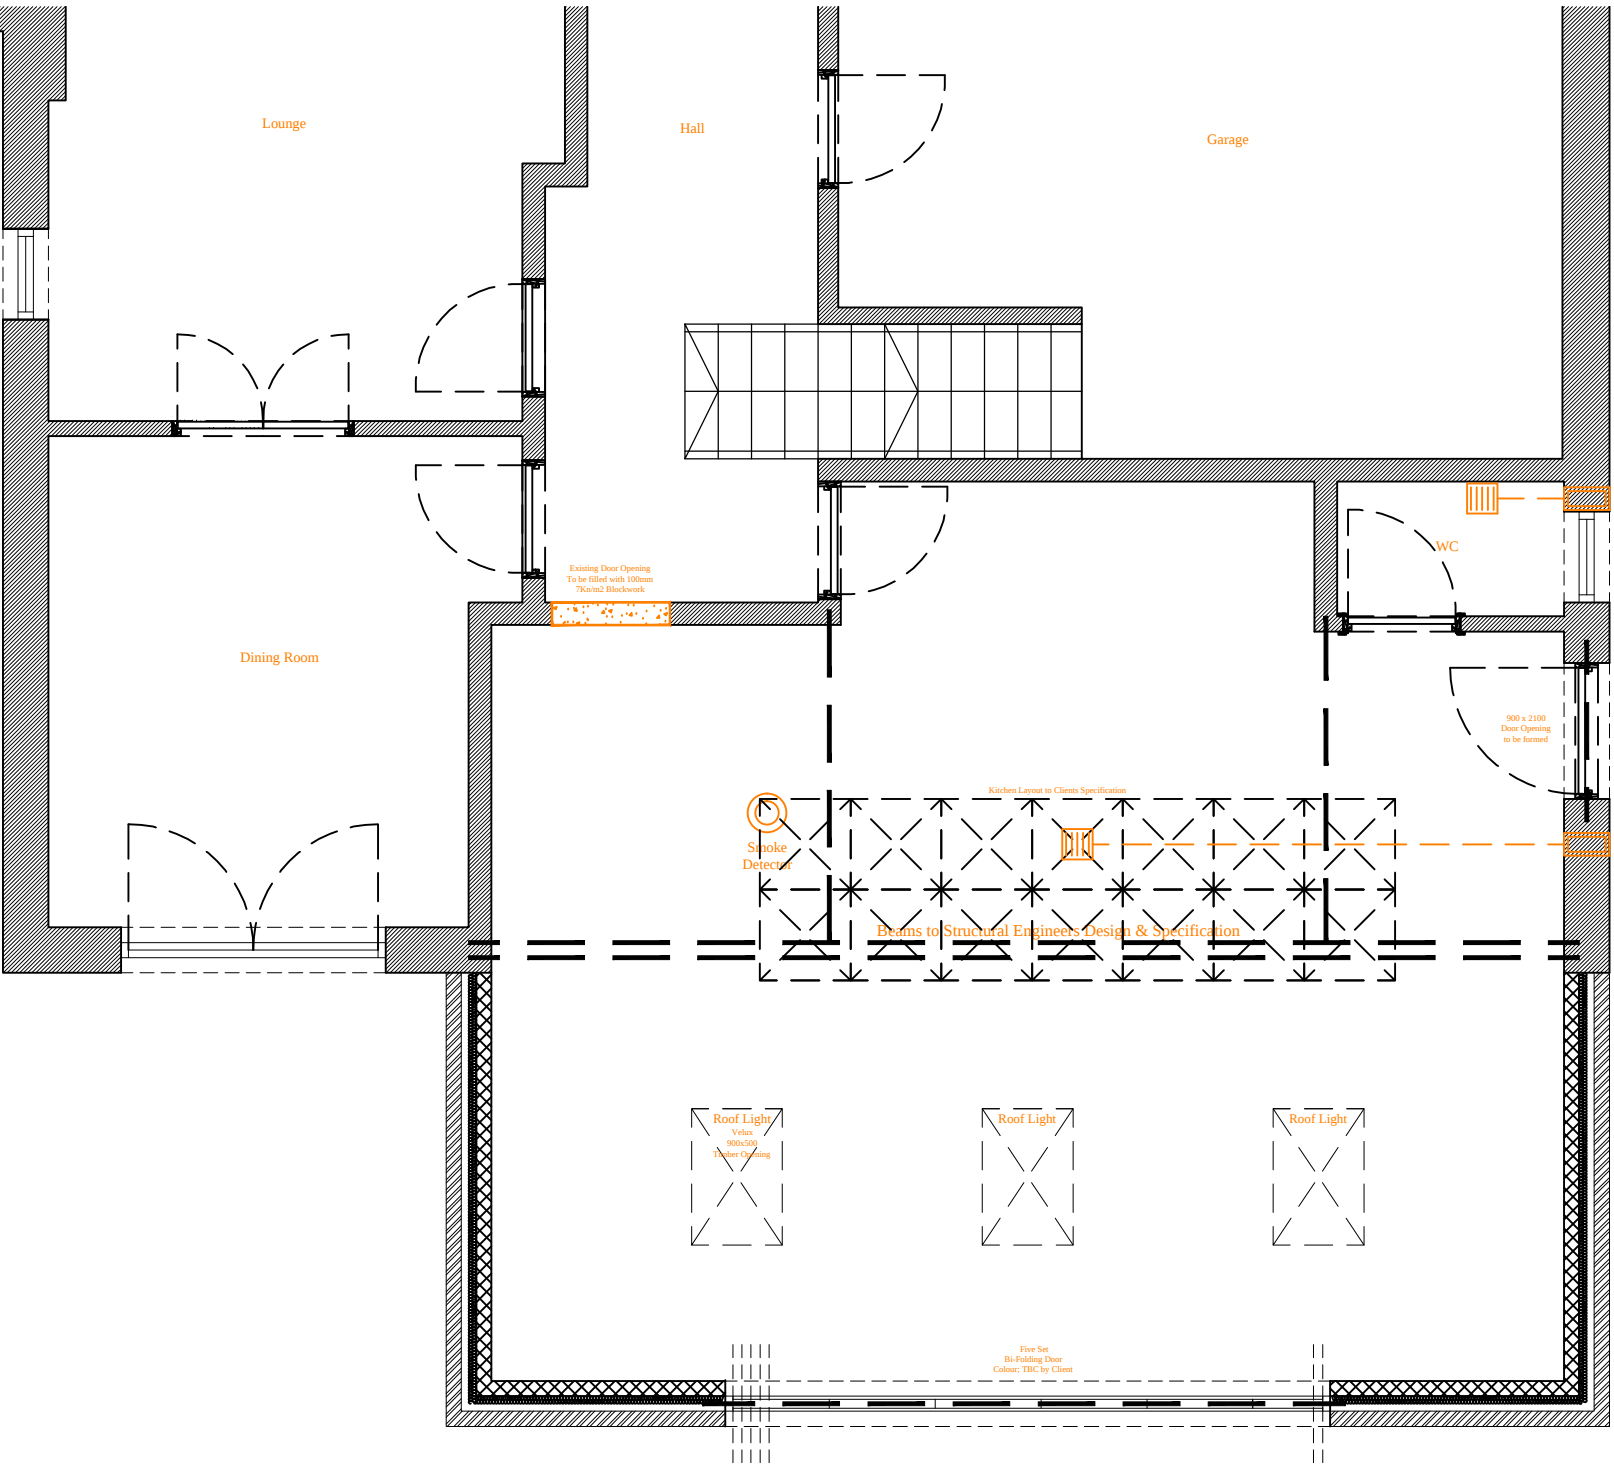


Proposed Layout.
1:50

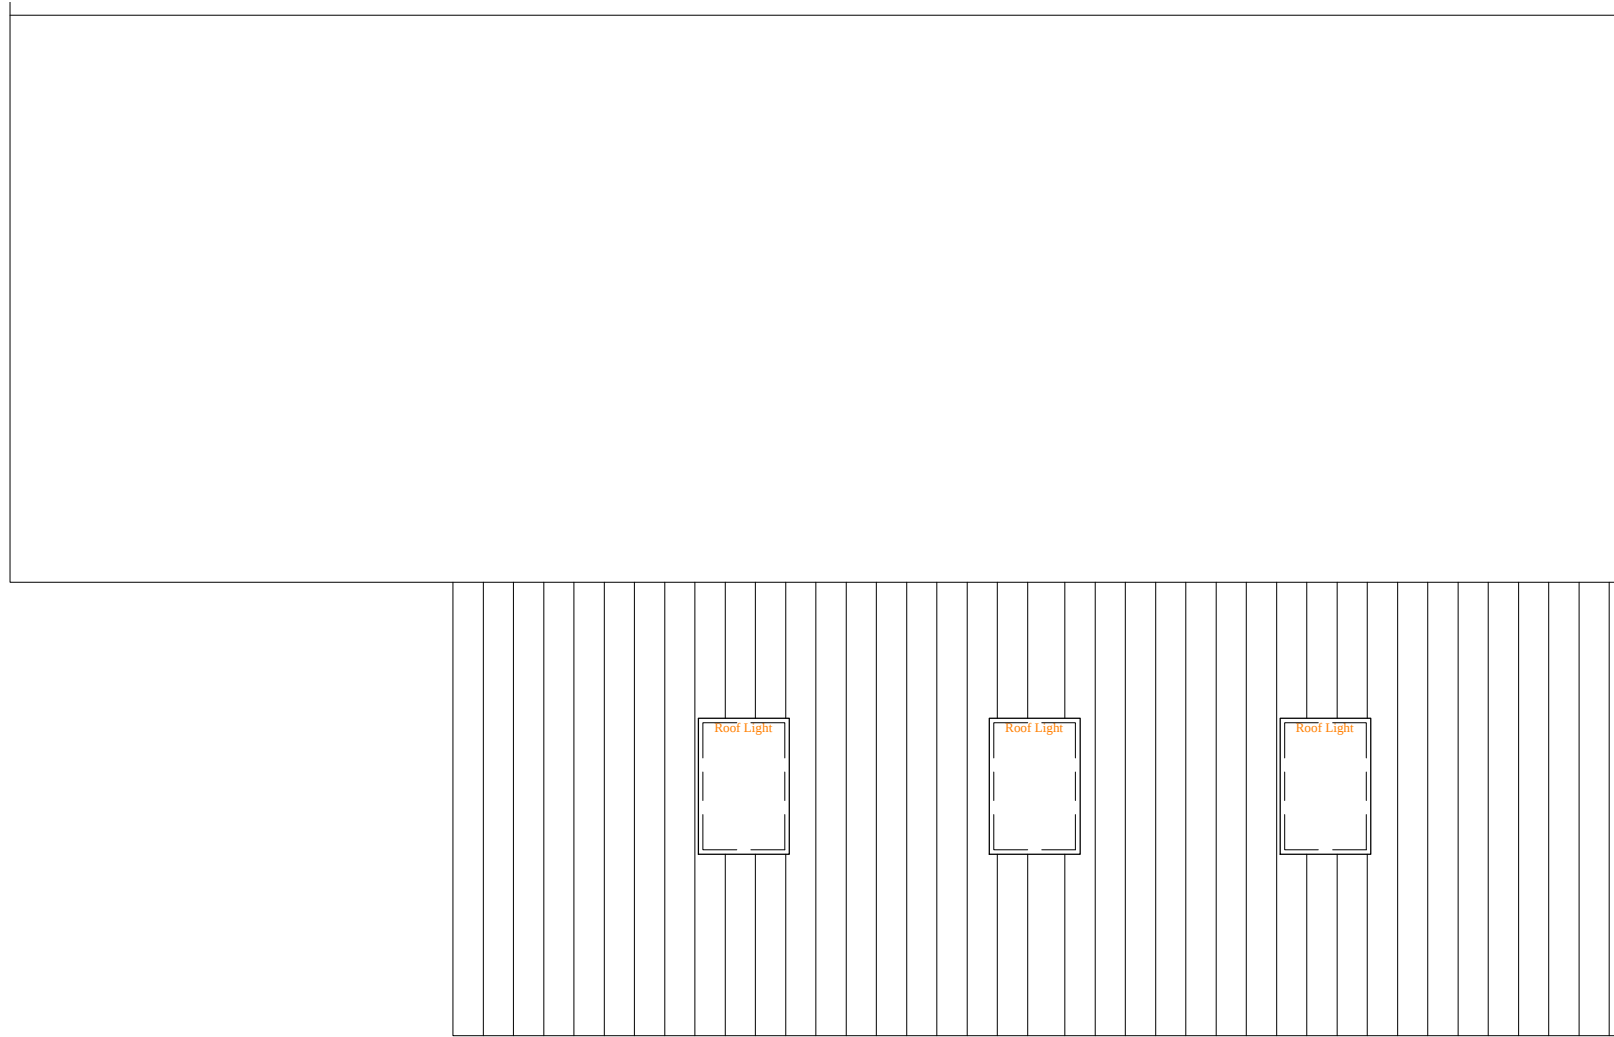

Proposed Roof Plan.
1:50

Proposed GA.

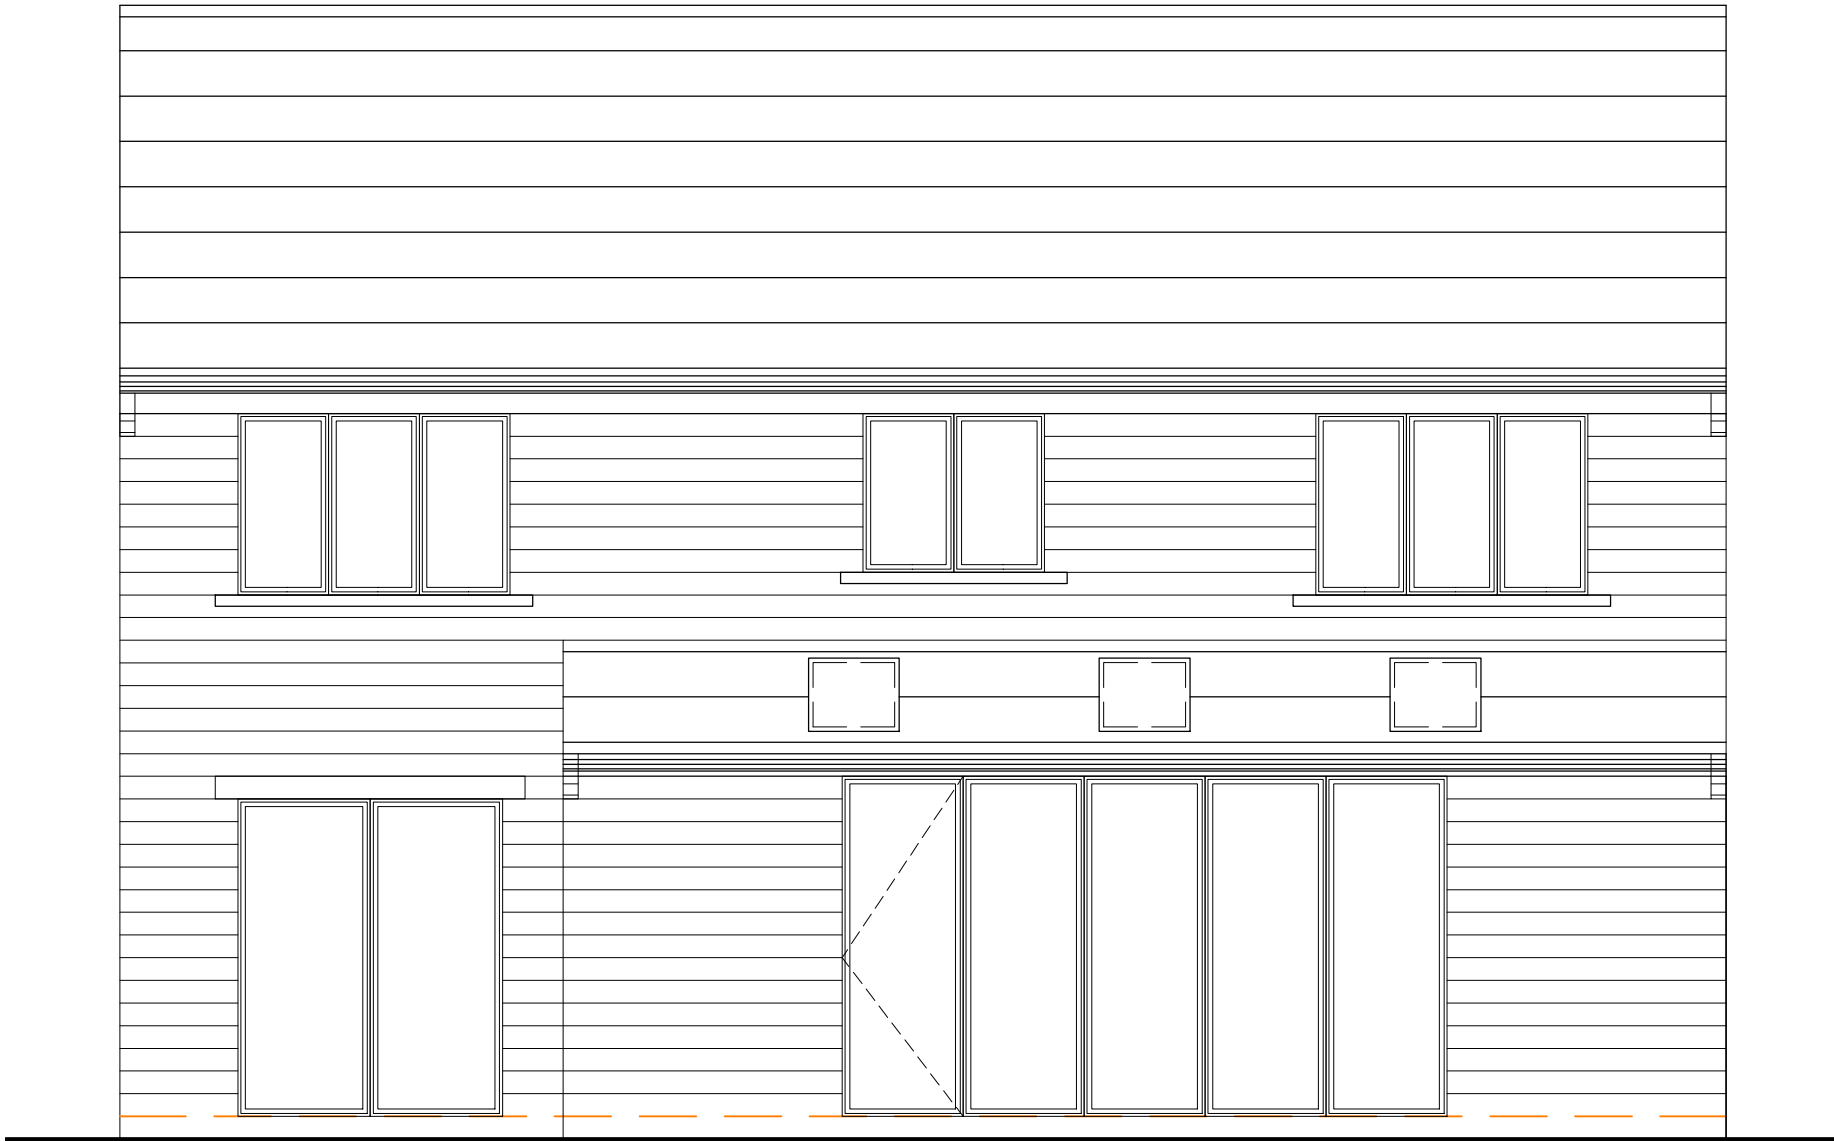

Proposed Rear Elevation.
1:50



Proposed Side Elevation.
1:50

Rev	Description	Date
-----	-------------	------



Orange Design Studio.

Architecture

Mirfield
WF14 8AB
T : 07783430805
E : jake@orangedesignstudio.co.uk
www.orangedesignstudio.co.uk

Comment

Hawthorne Way (20)001 /
Proposed GA

ODS_0083 A.Woodhead	Scale Date Drawn	1:50 16/7/2015 JH
------------------------	------------------------	-------------------------

Do Not Scale © Orange Design Studio Ltd