
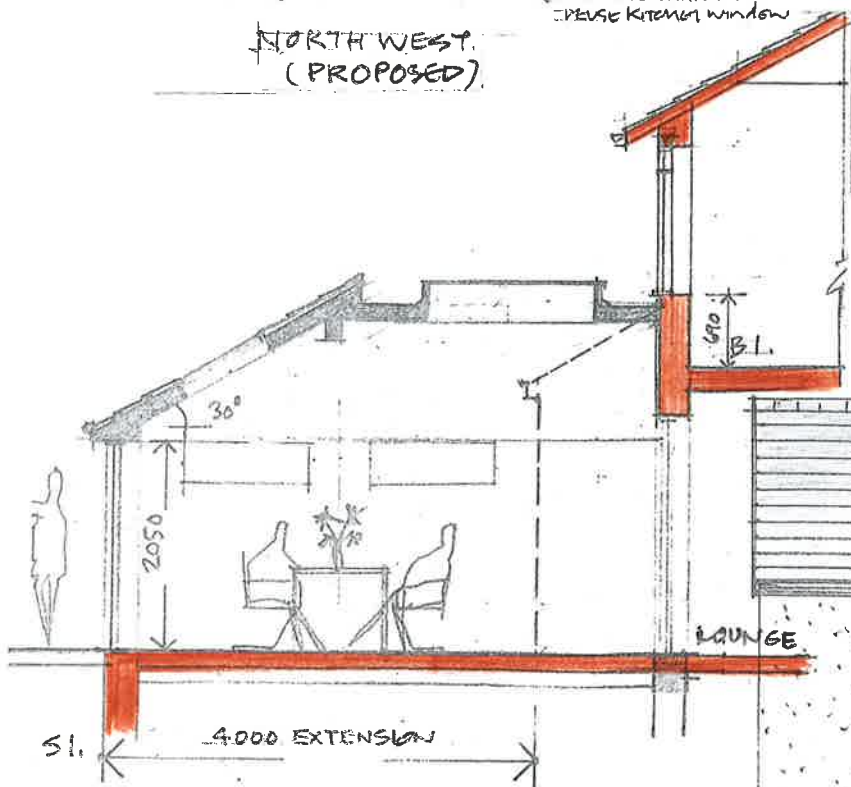


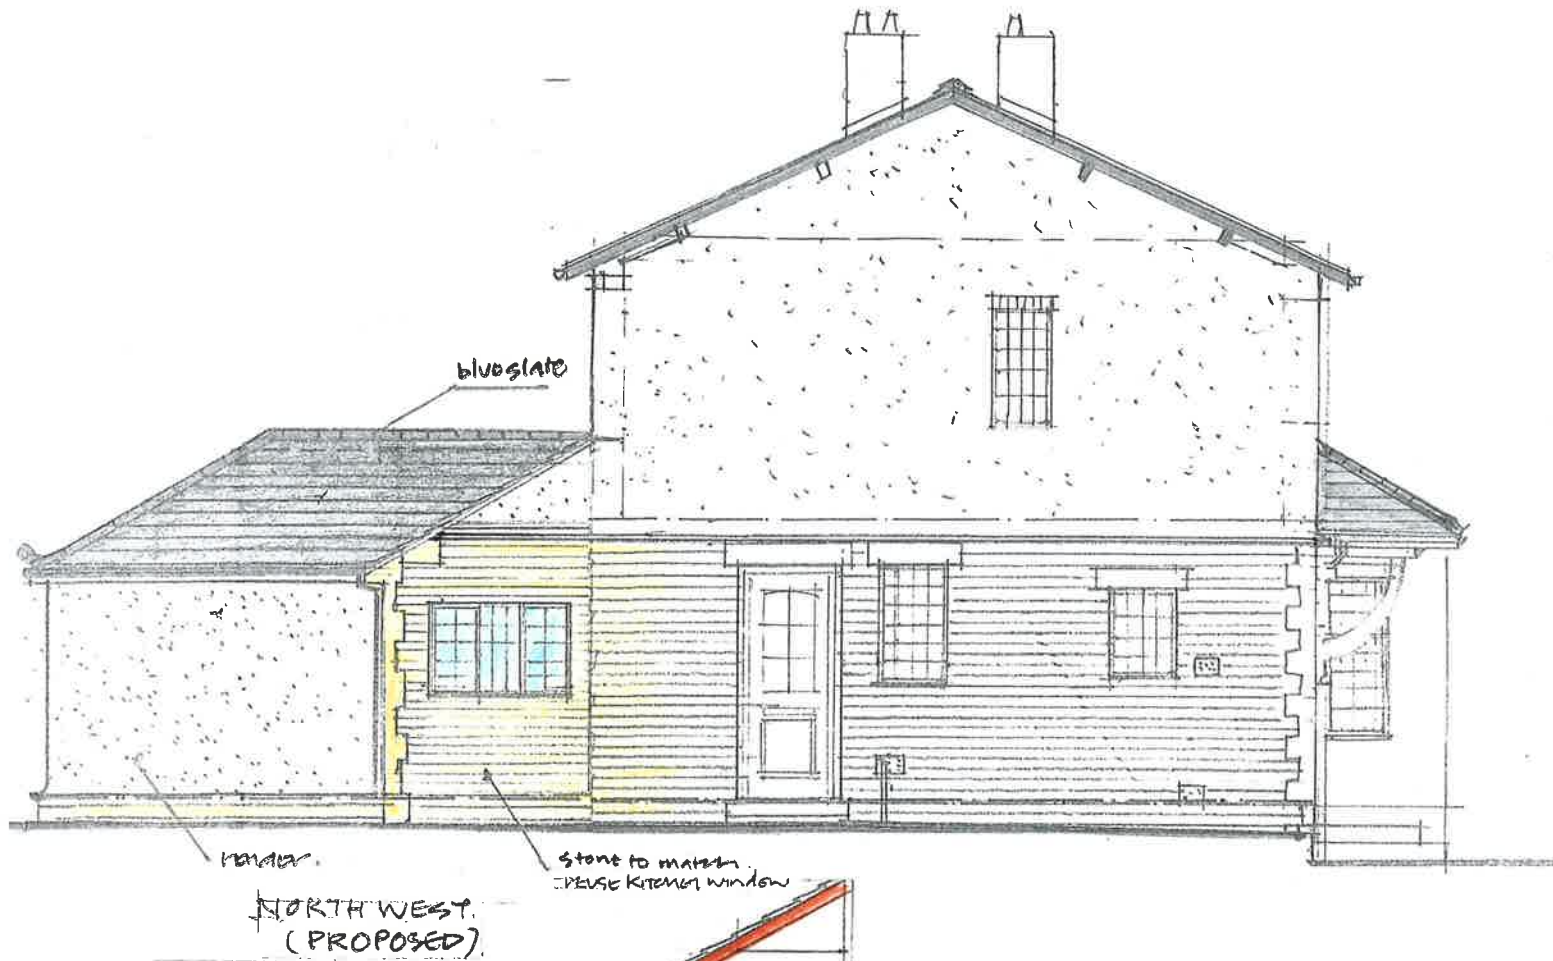

Drive

SOUTH WEST
(EXISTING) (TO KNOWN PLAN)

Scale: 1:50 @ A3
Date: NOV 2015
Drawn: P+R/4/A