



PLAN VIEW WITH CANOPY HIDDEN


Package includes:
RRPC2A RootRain Metro aeration/
irrigation system
GLB25A belt
GLPFA spacer sleeve

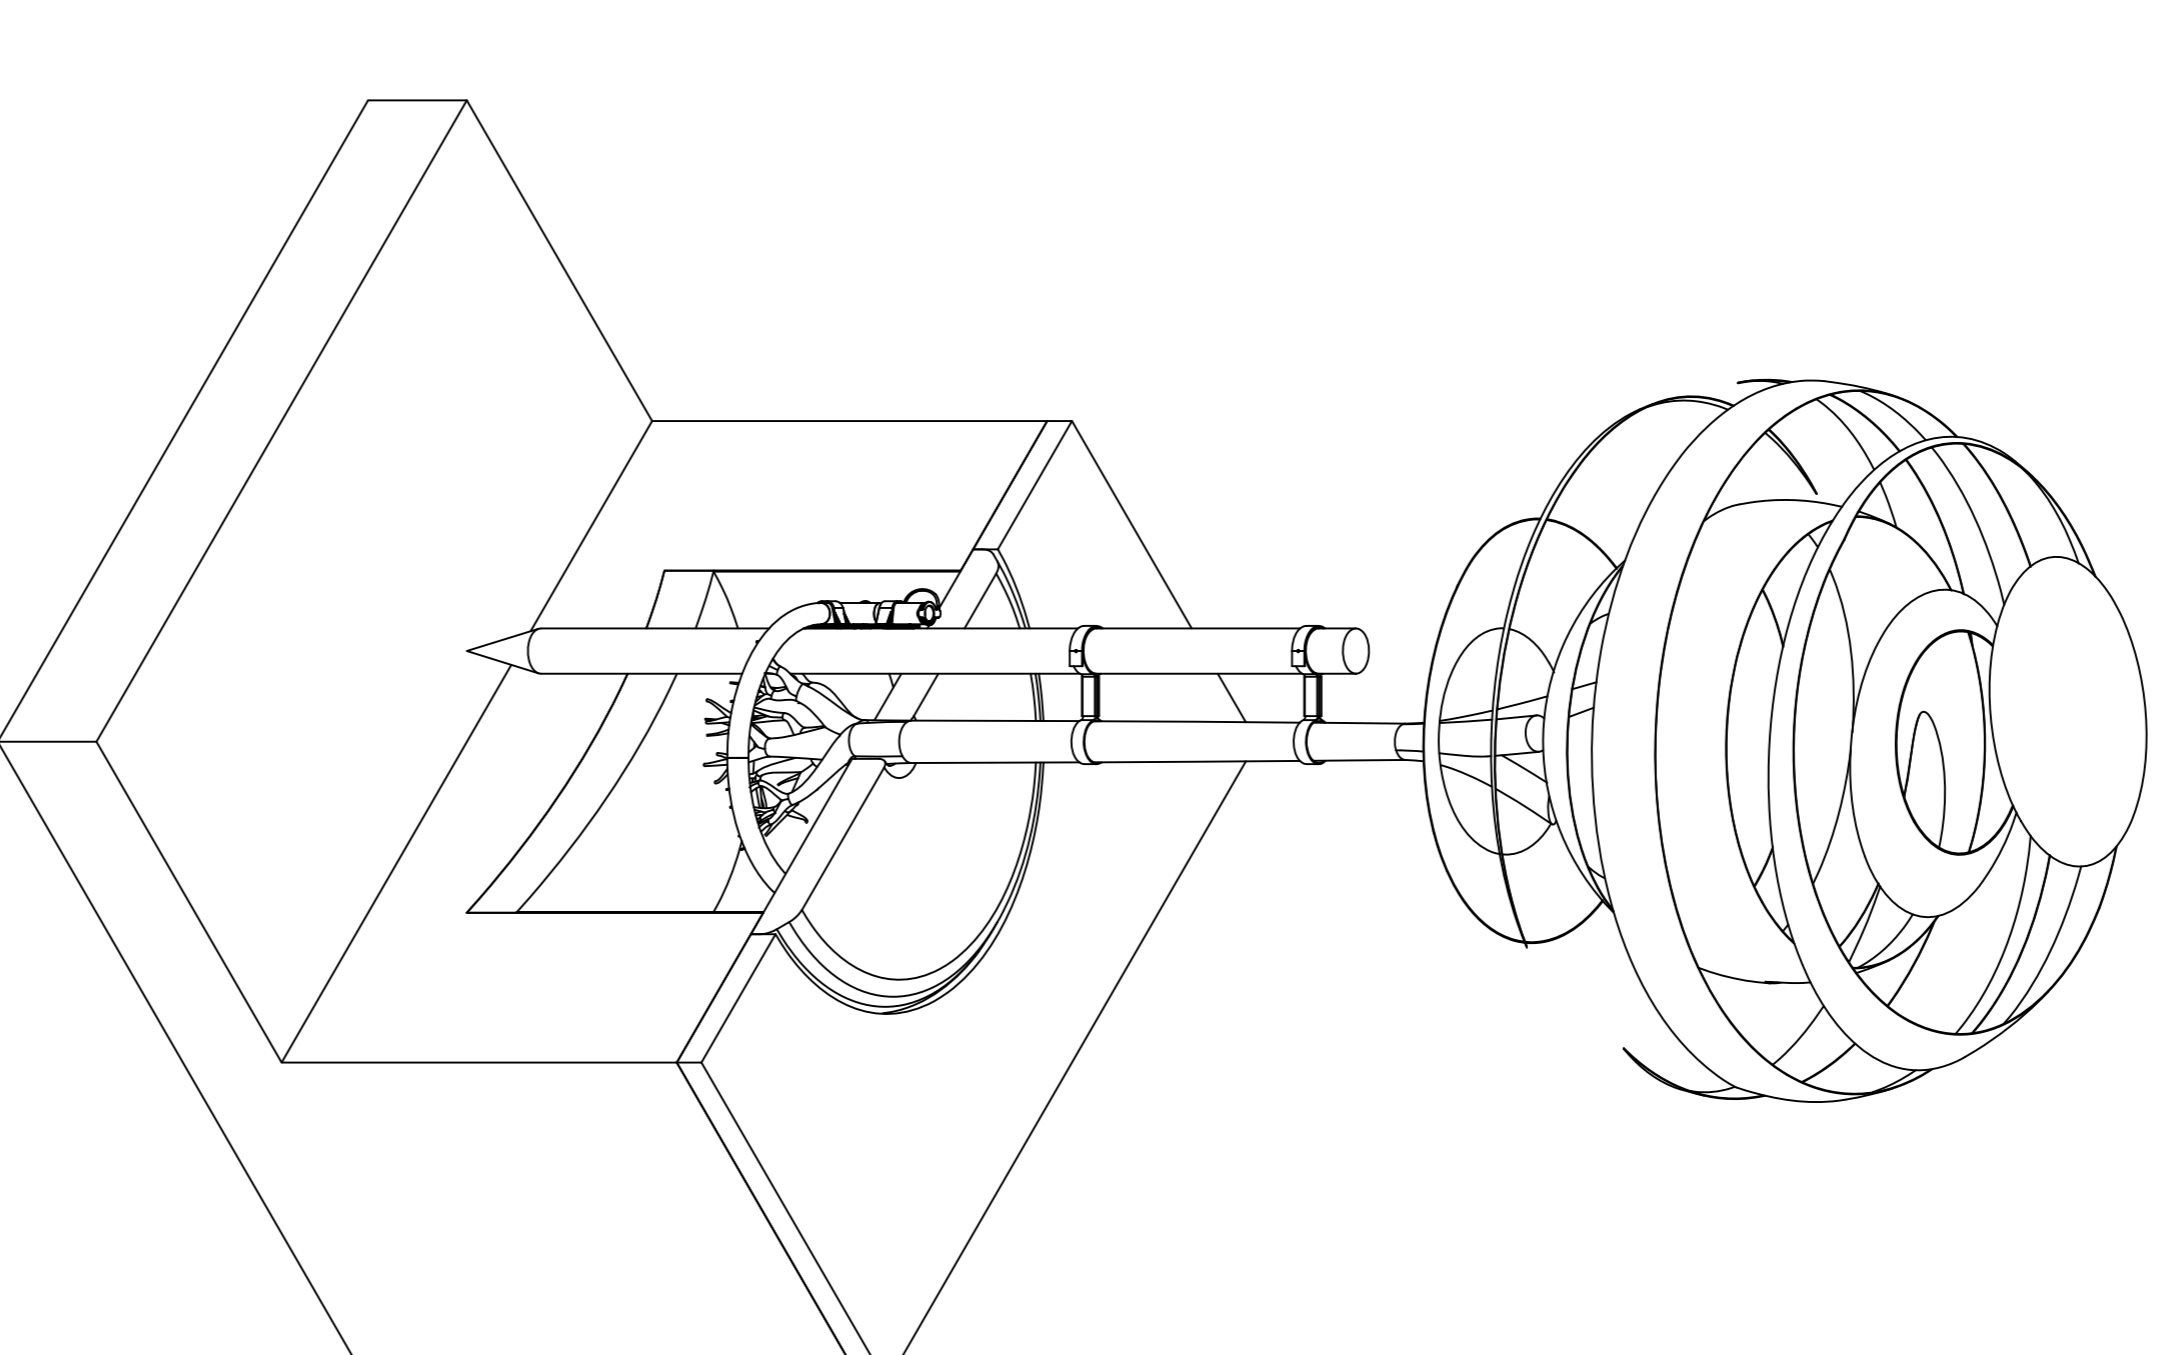

ISOMETRIC VIEW WITH CUT-AWAY TO SHOW PRODUCTS

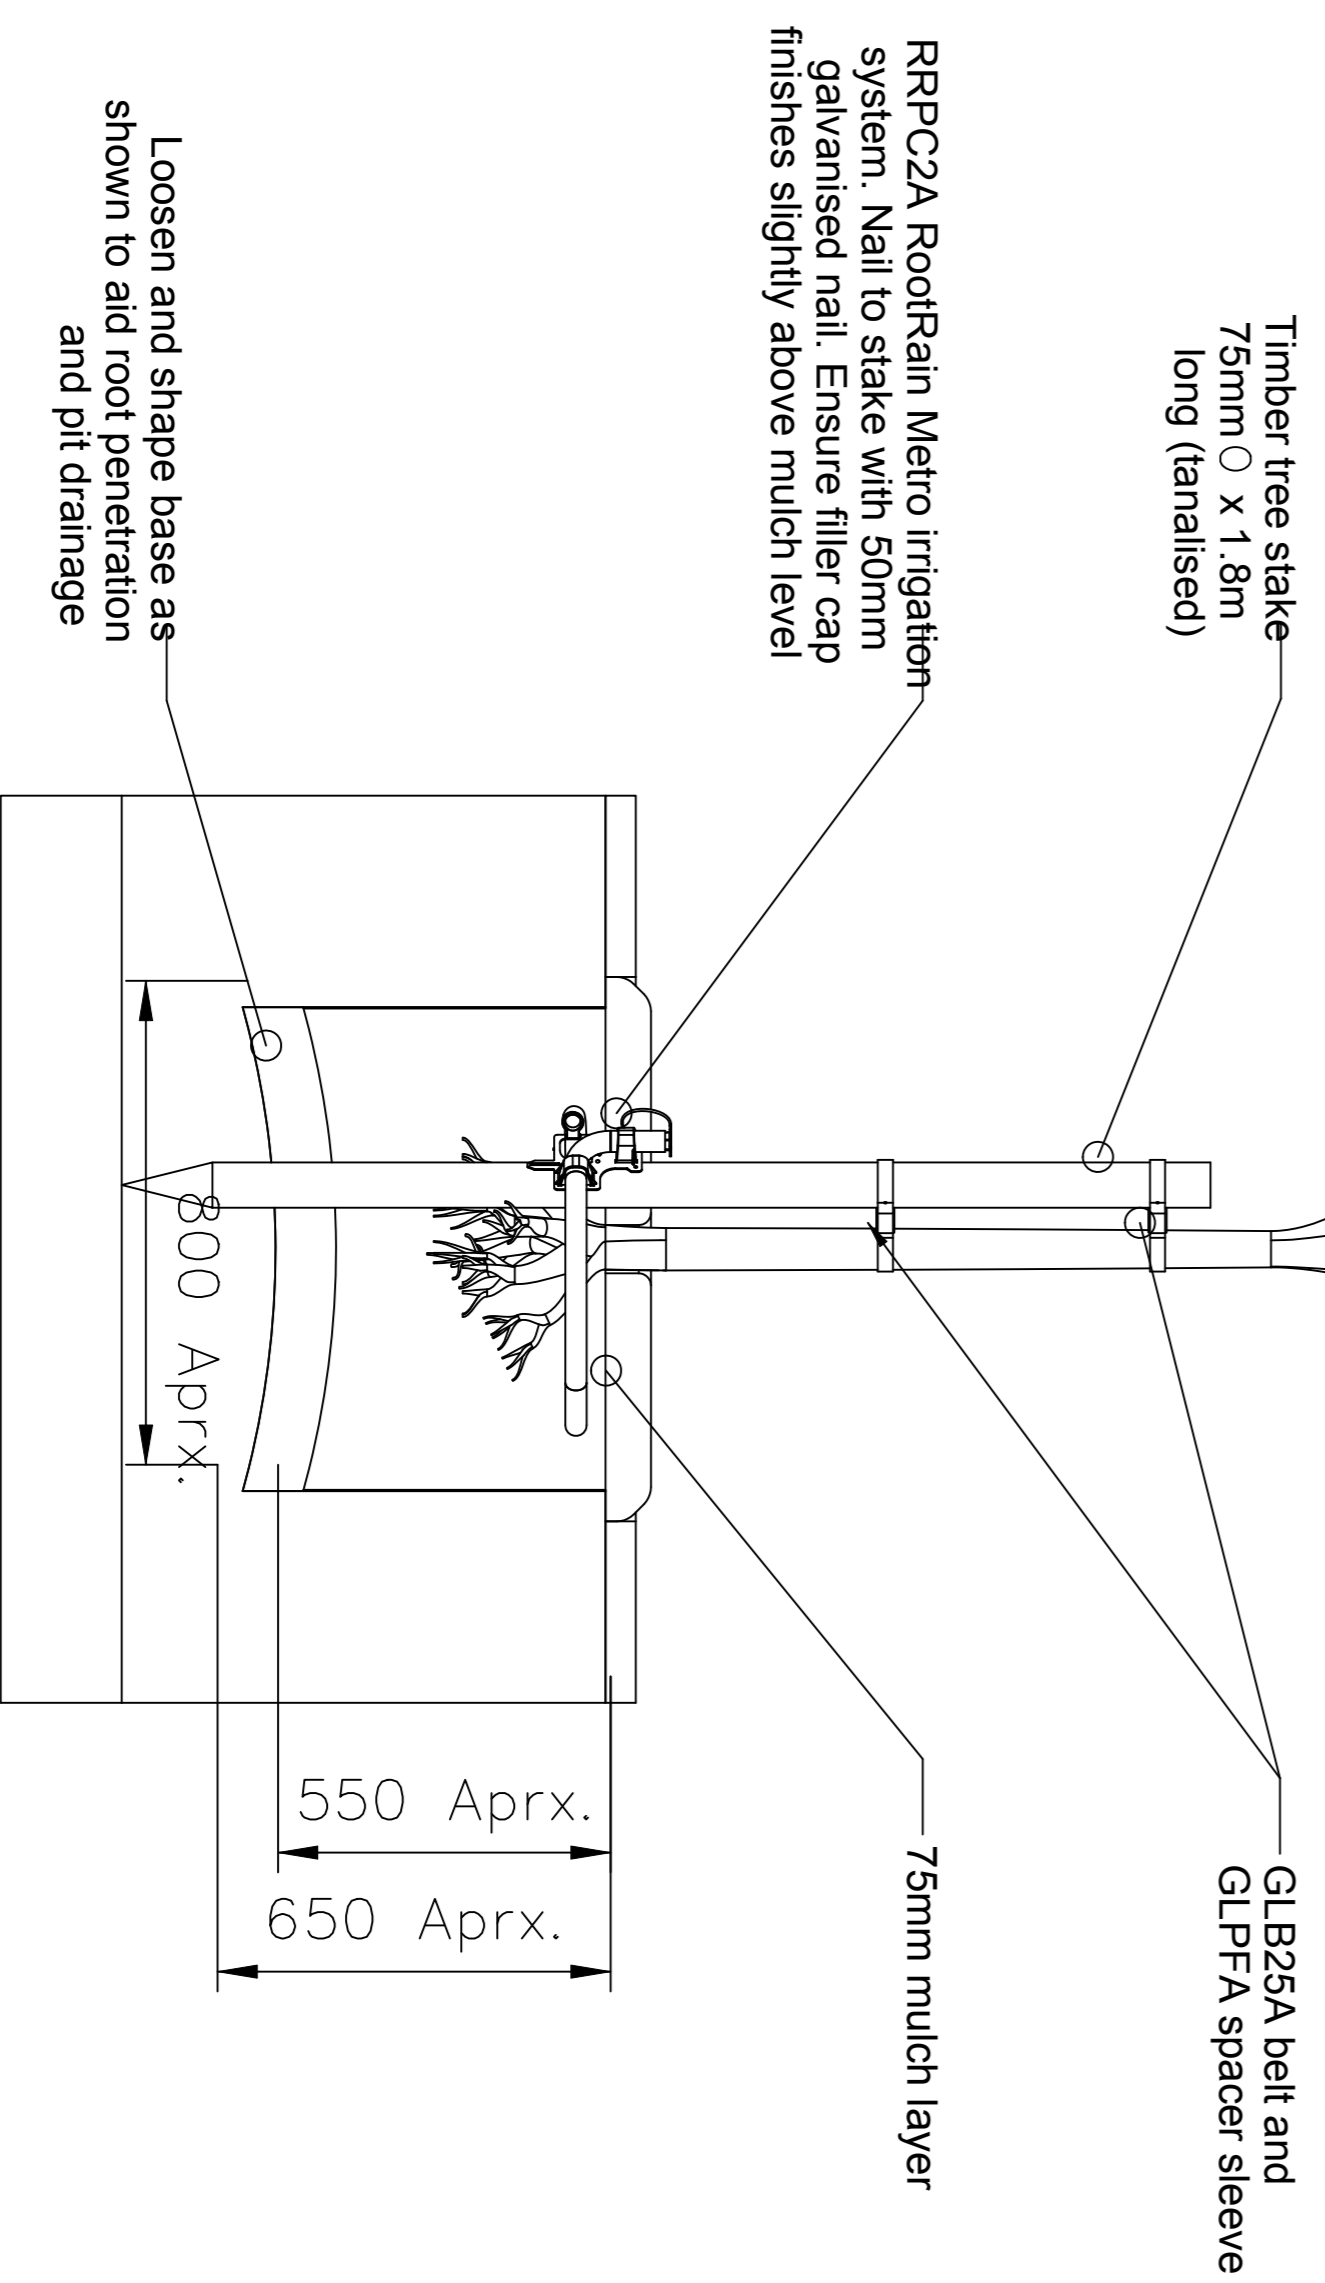

FRONT VIEW

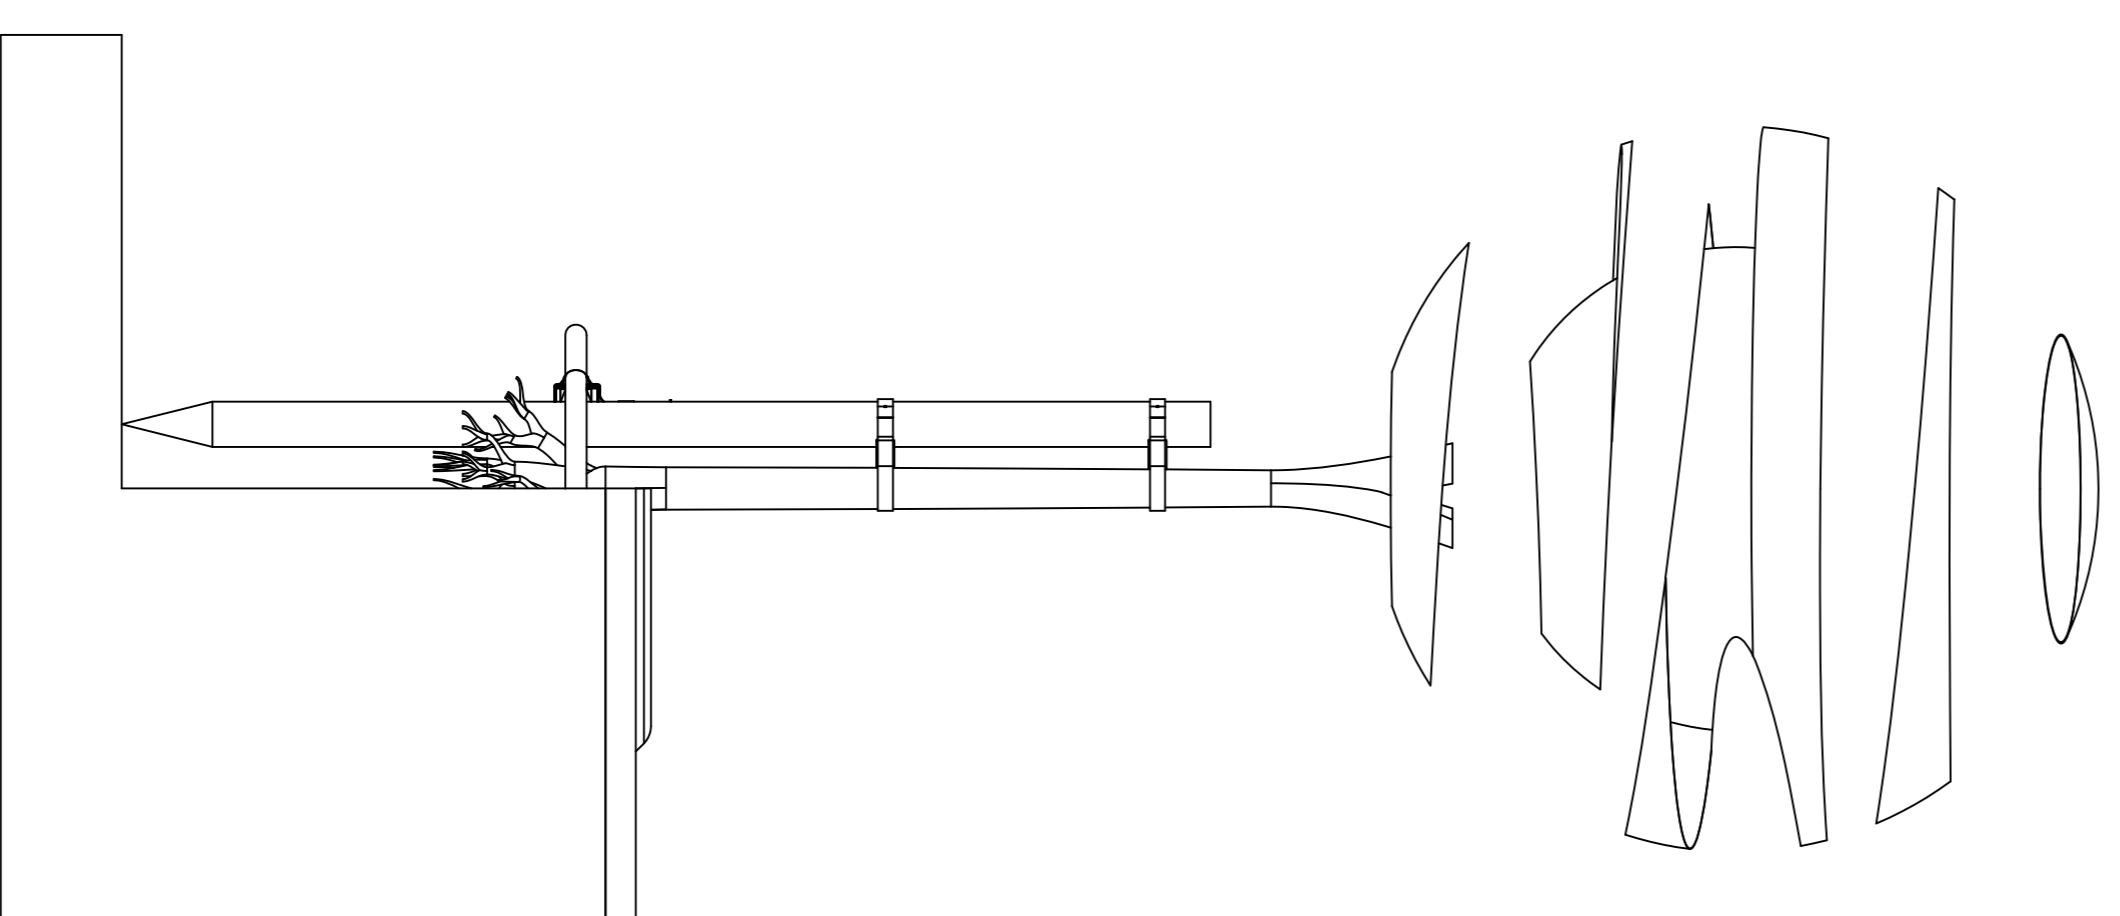

SIDE VIEW



Rev. | Date | Description. | Drawn | CHK'd

21 Swan Street, Manchester, M4 5JL, Tel. (0161) 312 3131
www.urbangreen-space.co.uk hello@urbangreen-space.co.uk

Client: Cornell Group

Project: Cowlesley Lane

Title: Green Blue Urban GR1001 tree pit
detail for soft planting areas

Status: Planning

Project: 11105
Drawn: Green Blue
Checked: CM

Scale: Not to Scale
Date: 19/01/15
Approved: MT

Drawing No: 11105_L05b
Revision: P01