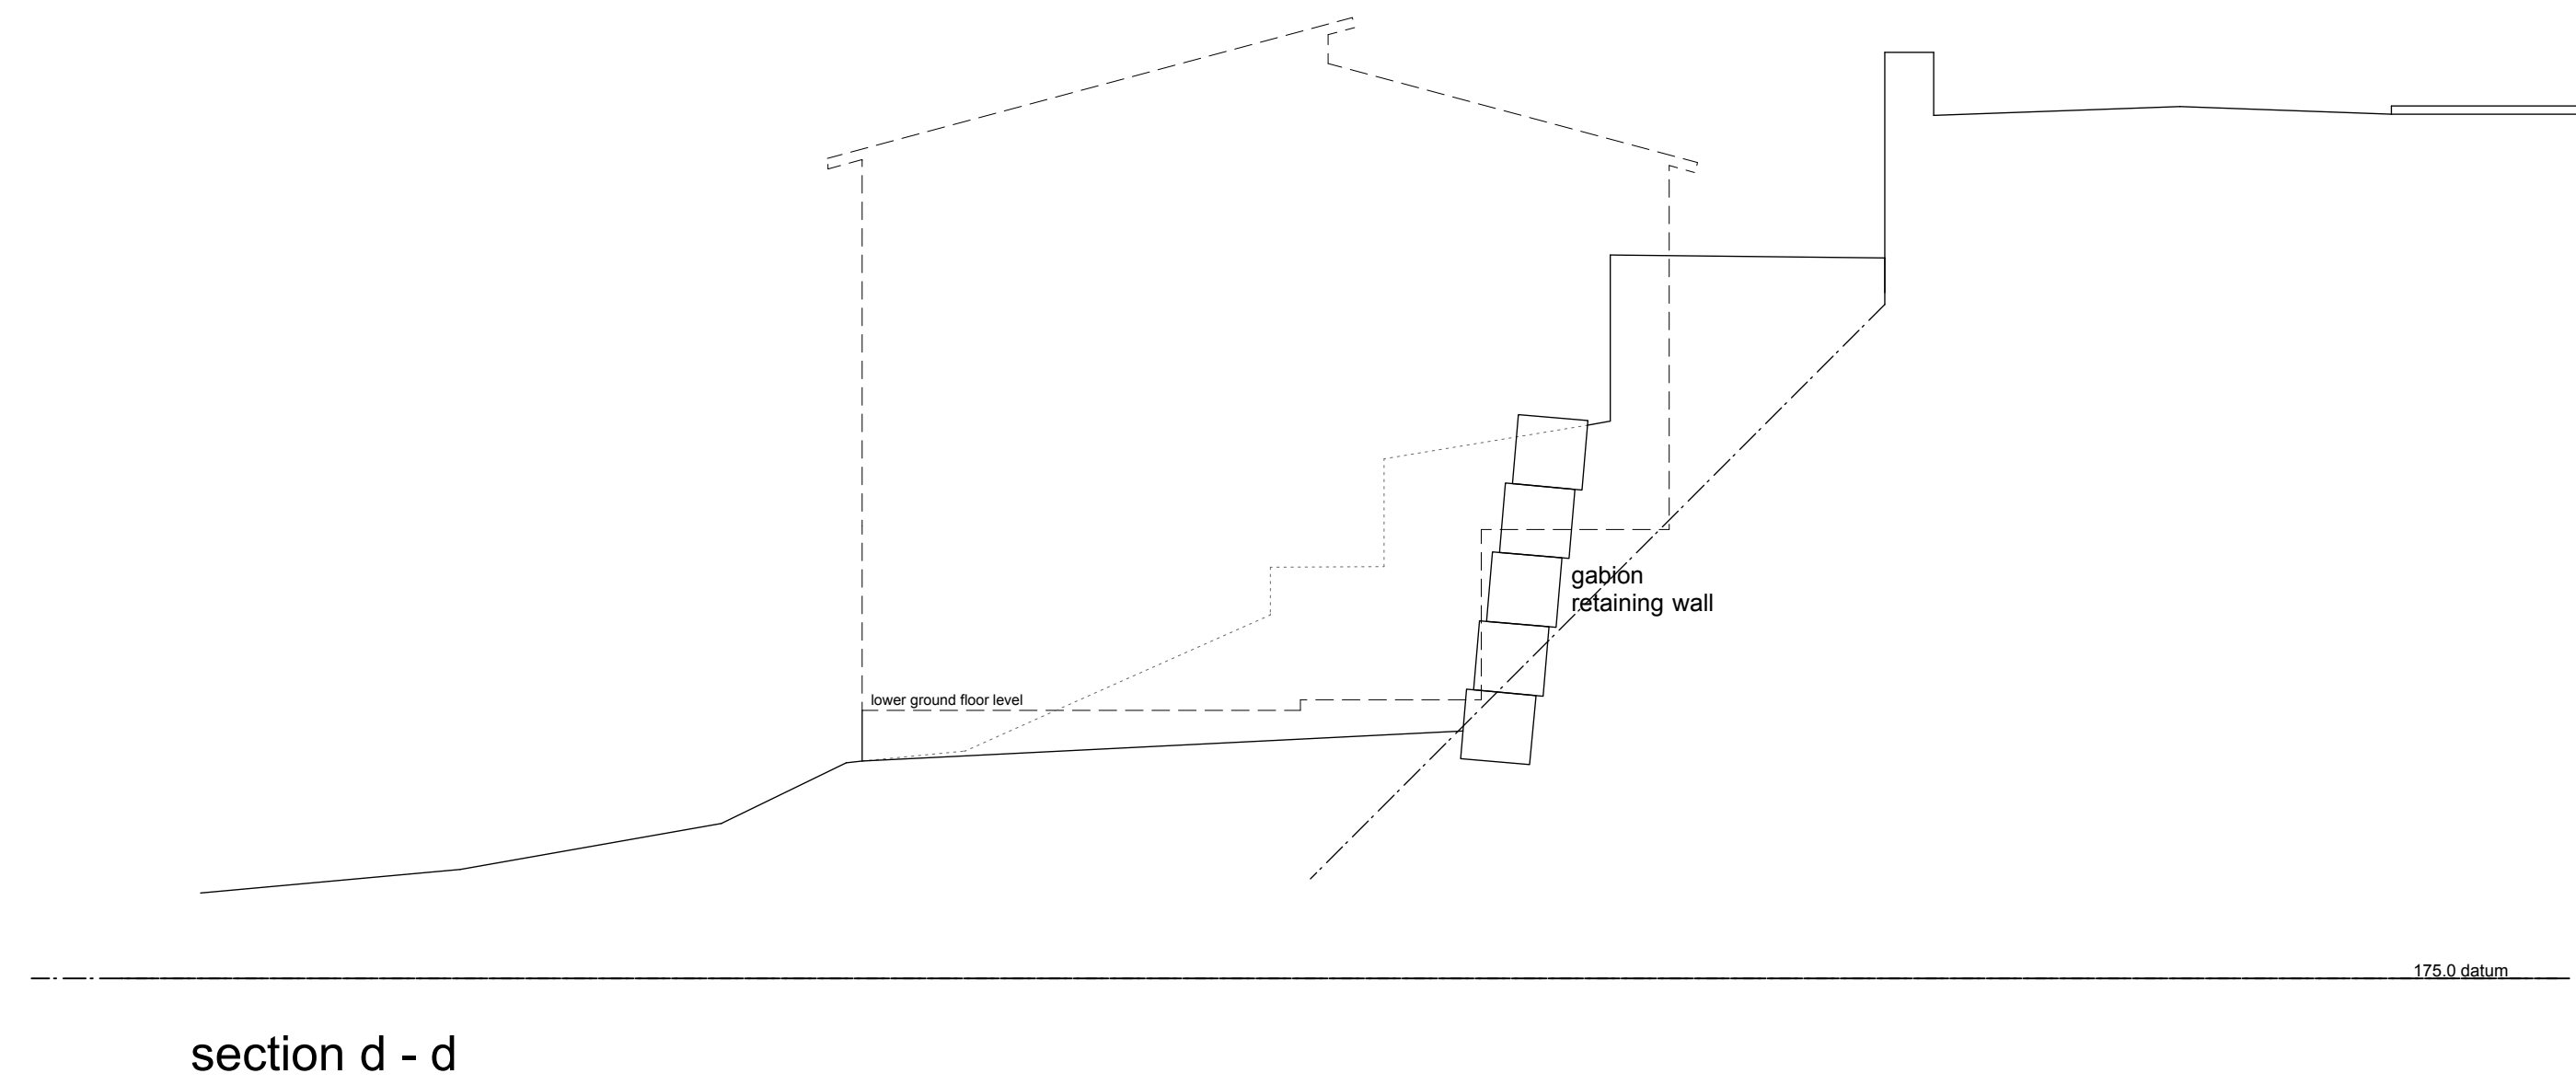
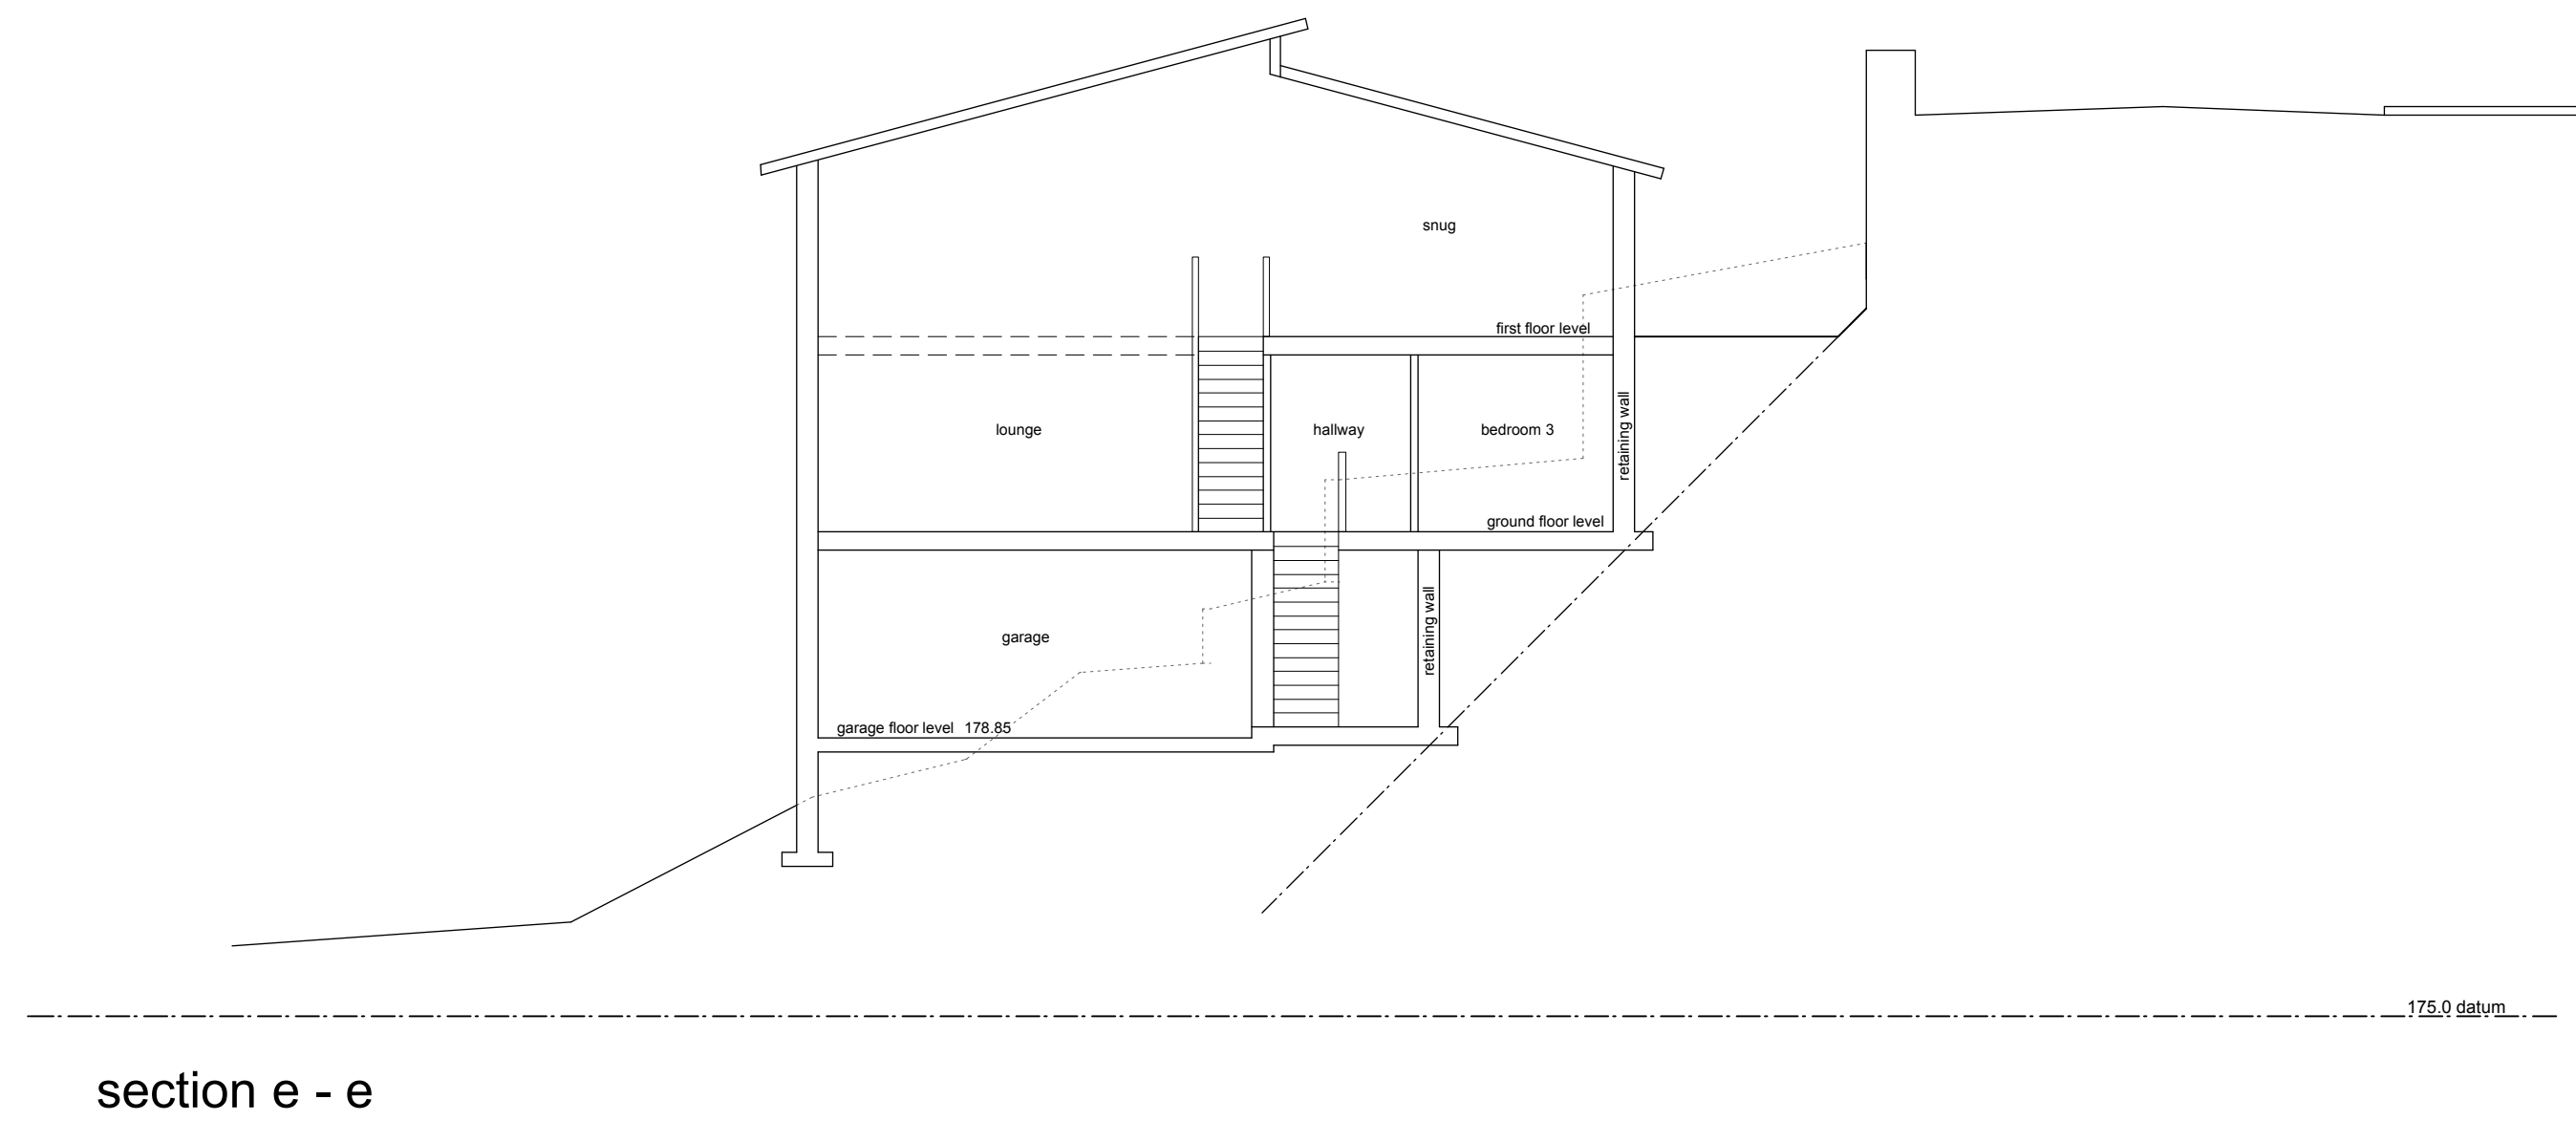


**ARCHITECTURE
+ DESIGN
PARTNERSHIP** The Old Police Station 16 Bridge Lane Holmfirth HD9 7AN
T: 01484 685411 E: hello@adp-architects.com
W: www.adp-architects.com

RIBA 
Chartered Practice