




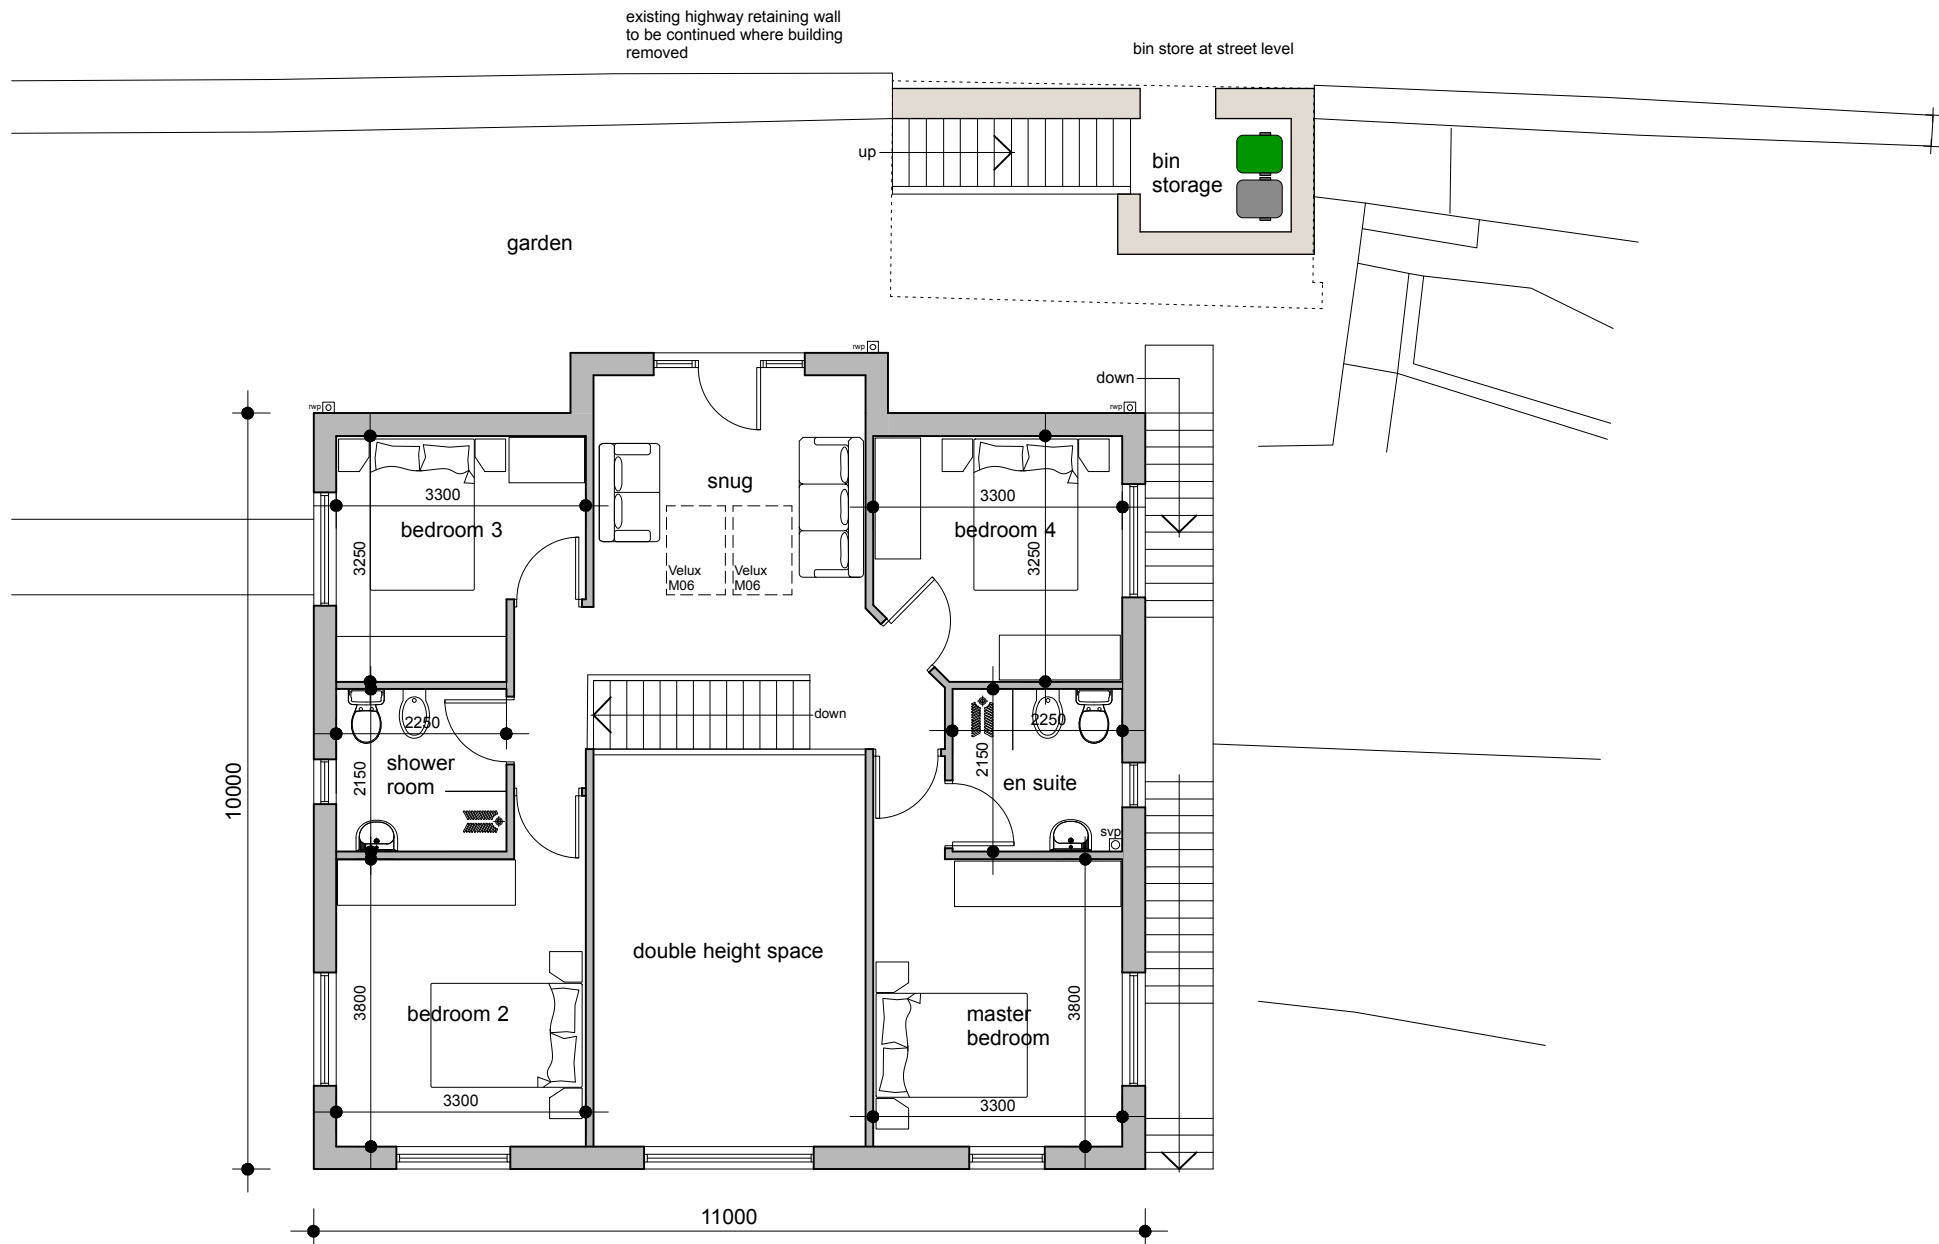


first floor plan

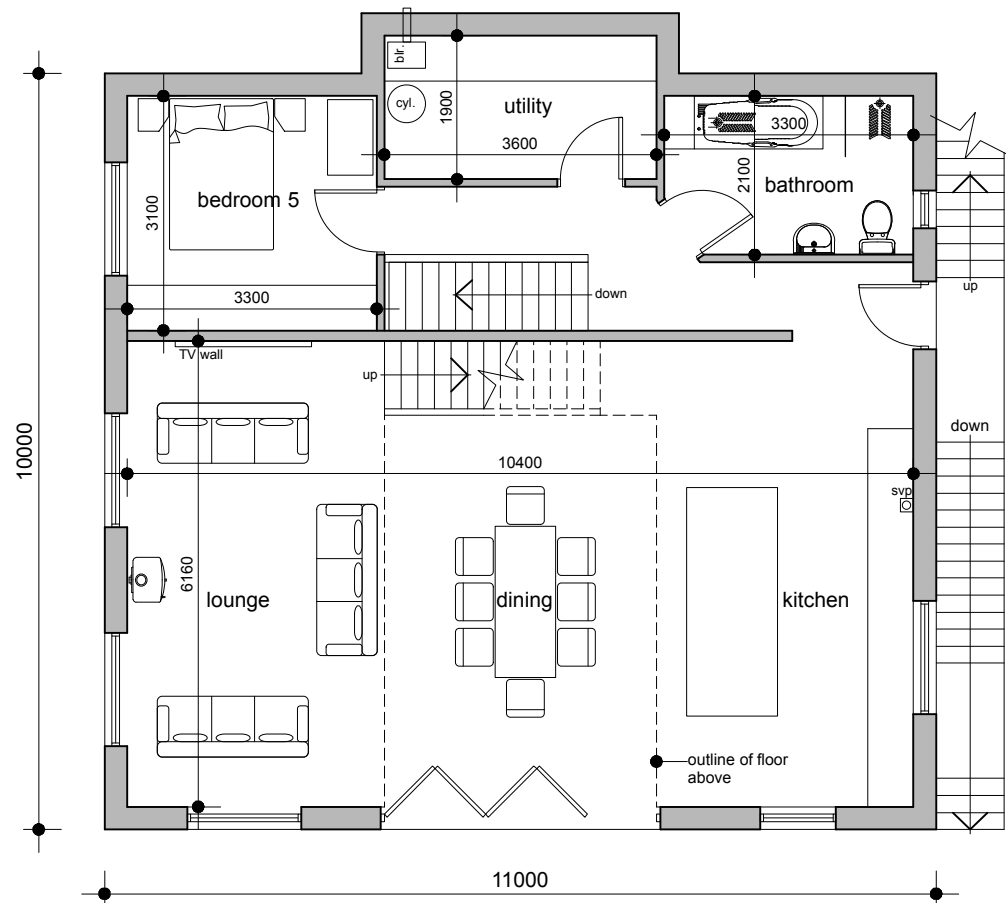


ground floor plan

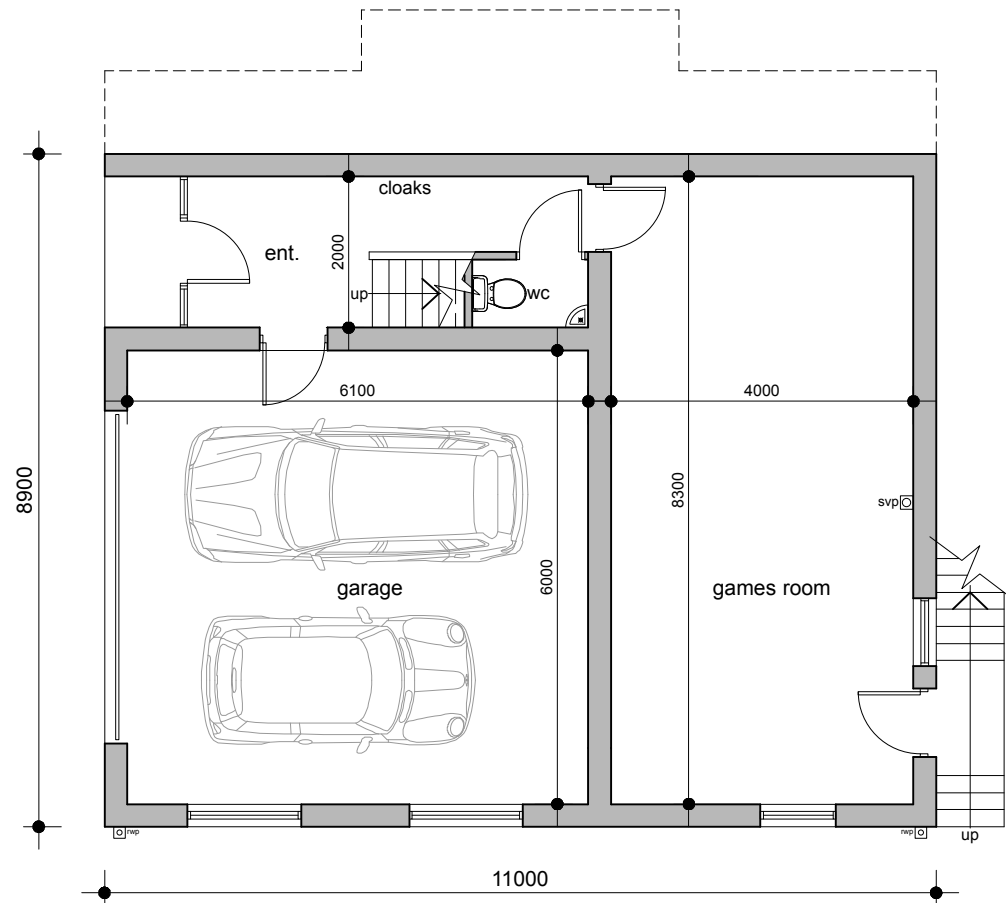


lower ground floor plan

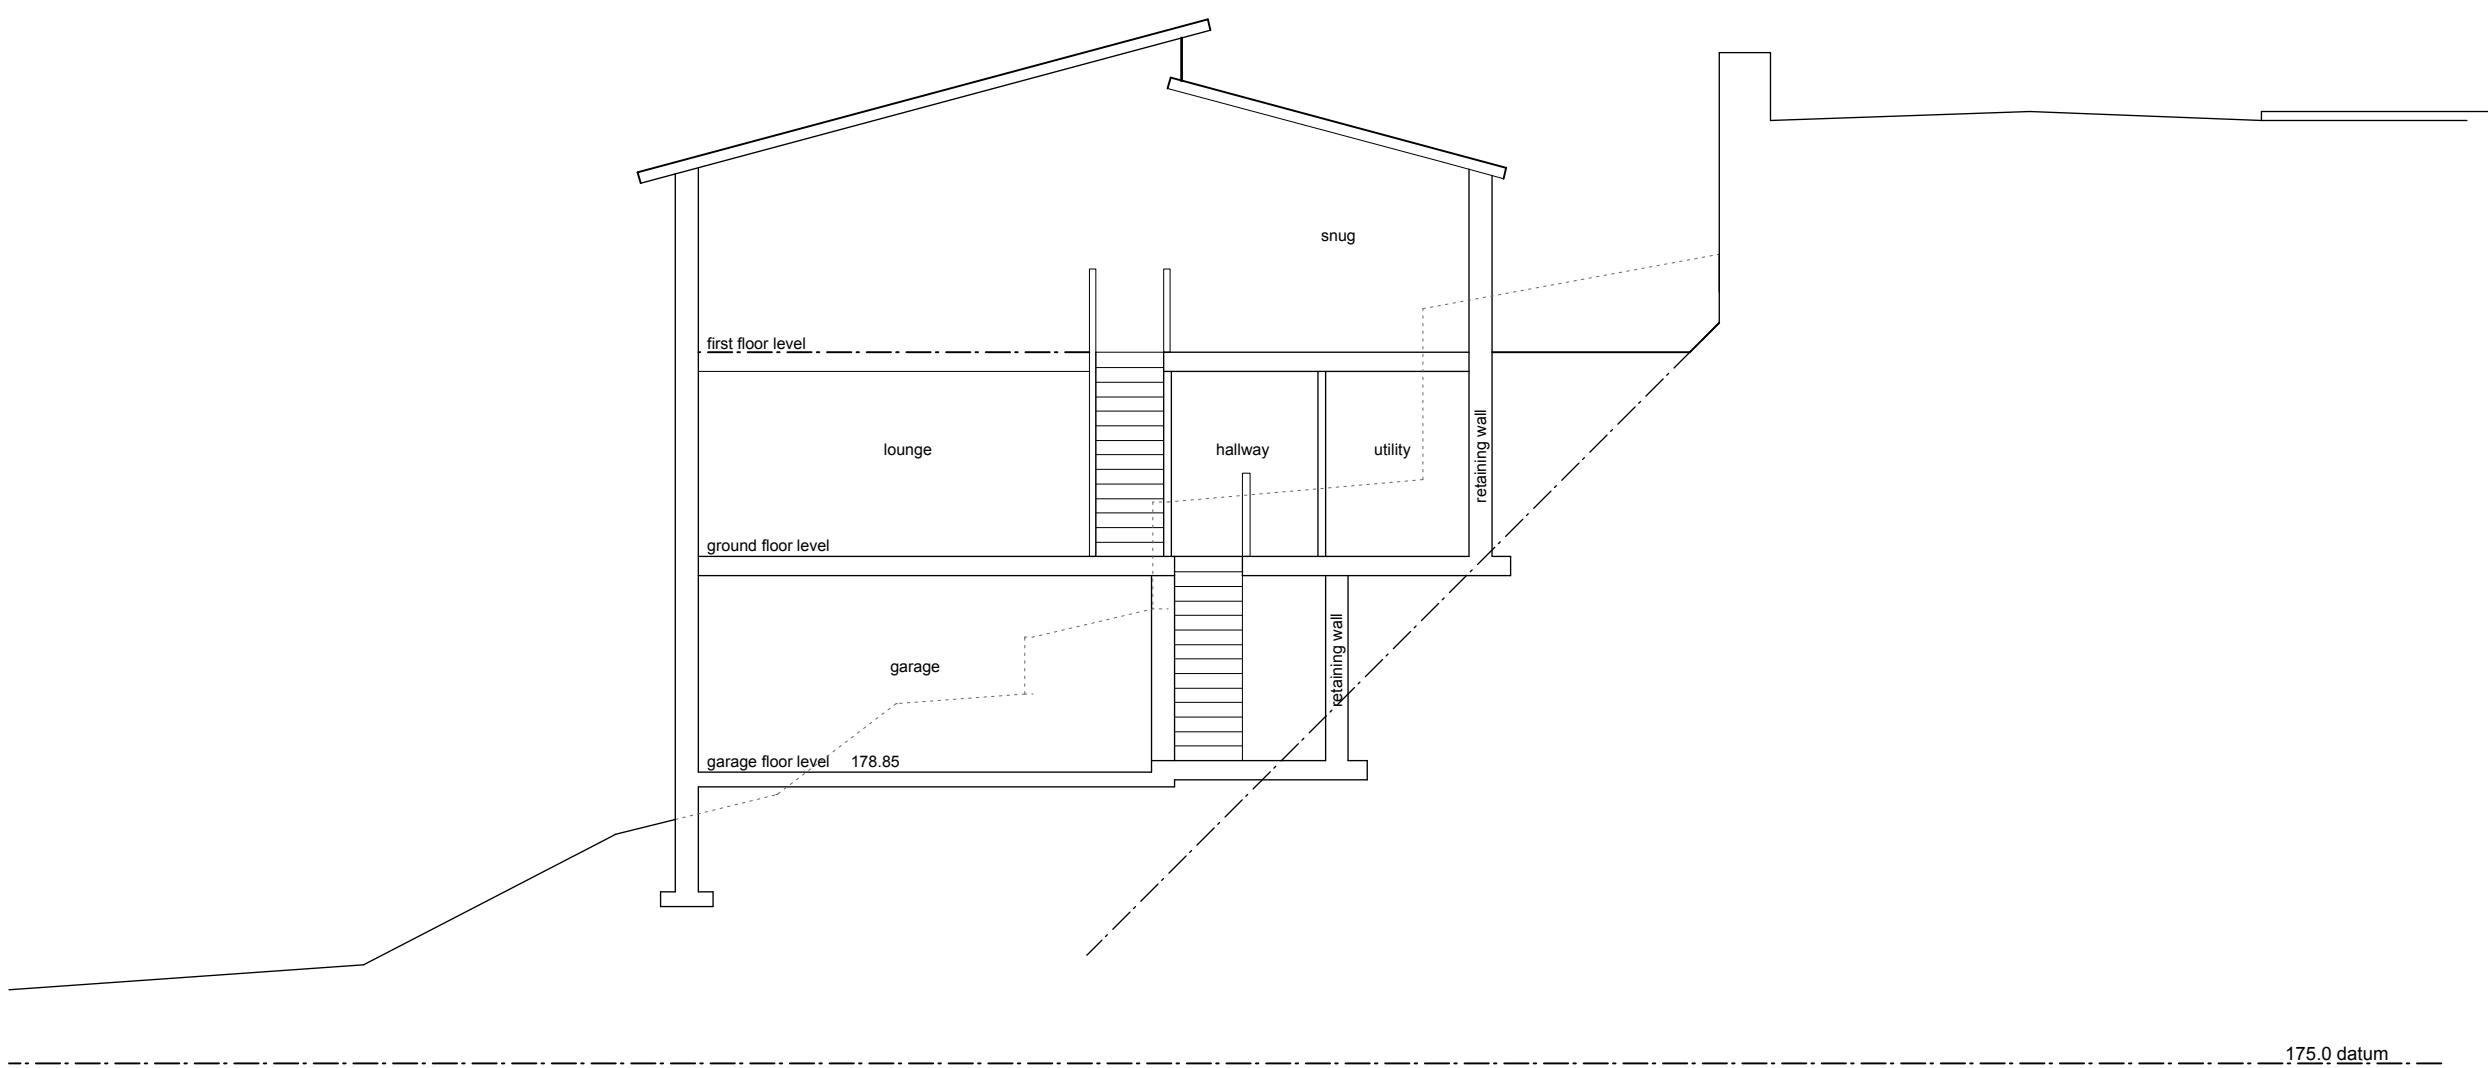

section e - e

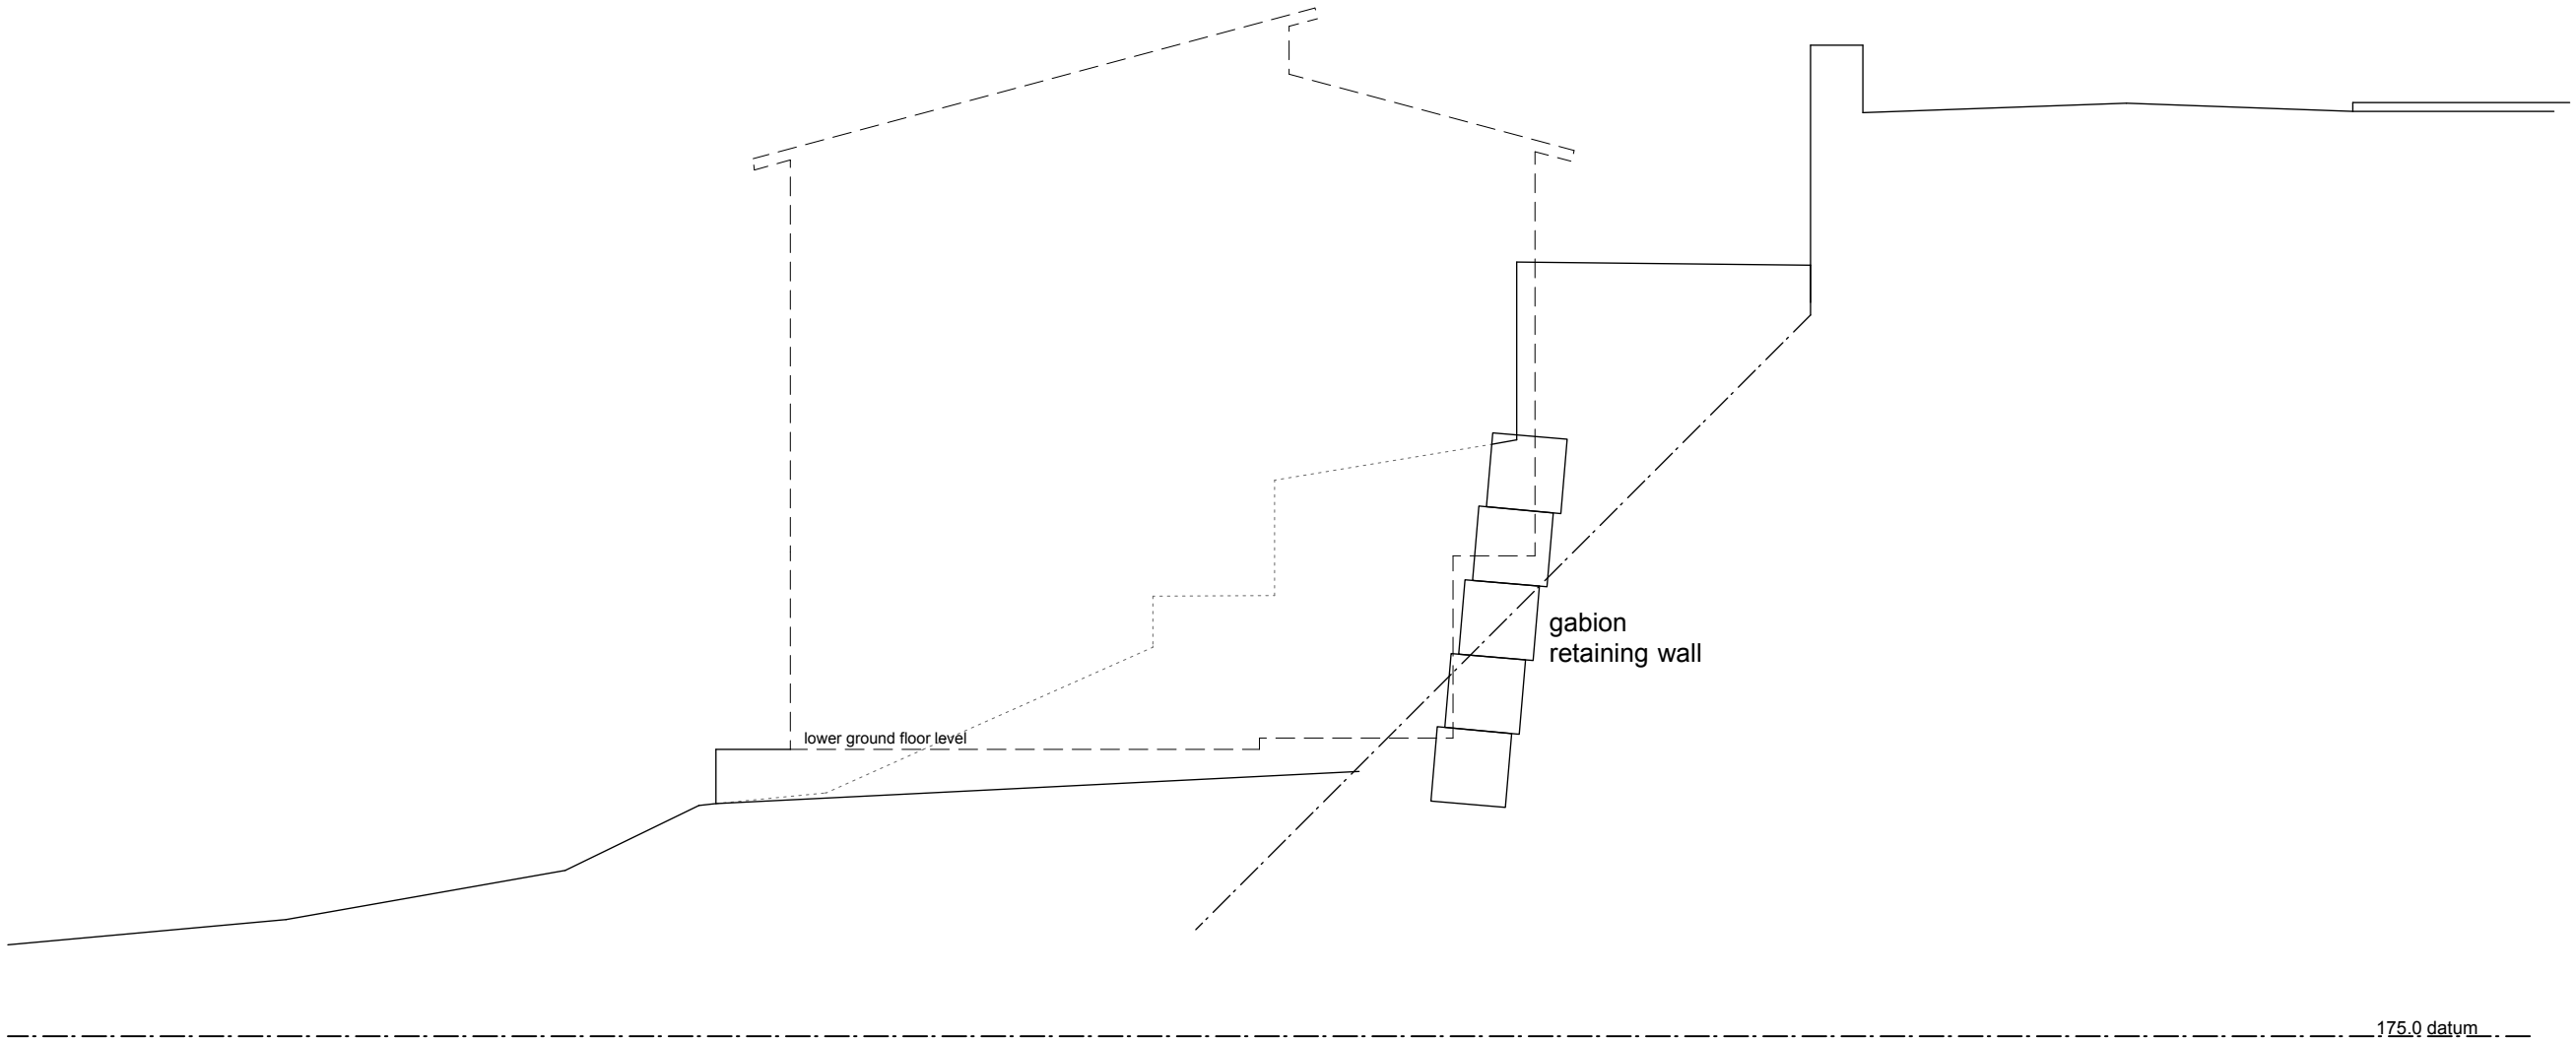

section d - d

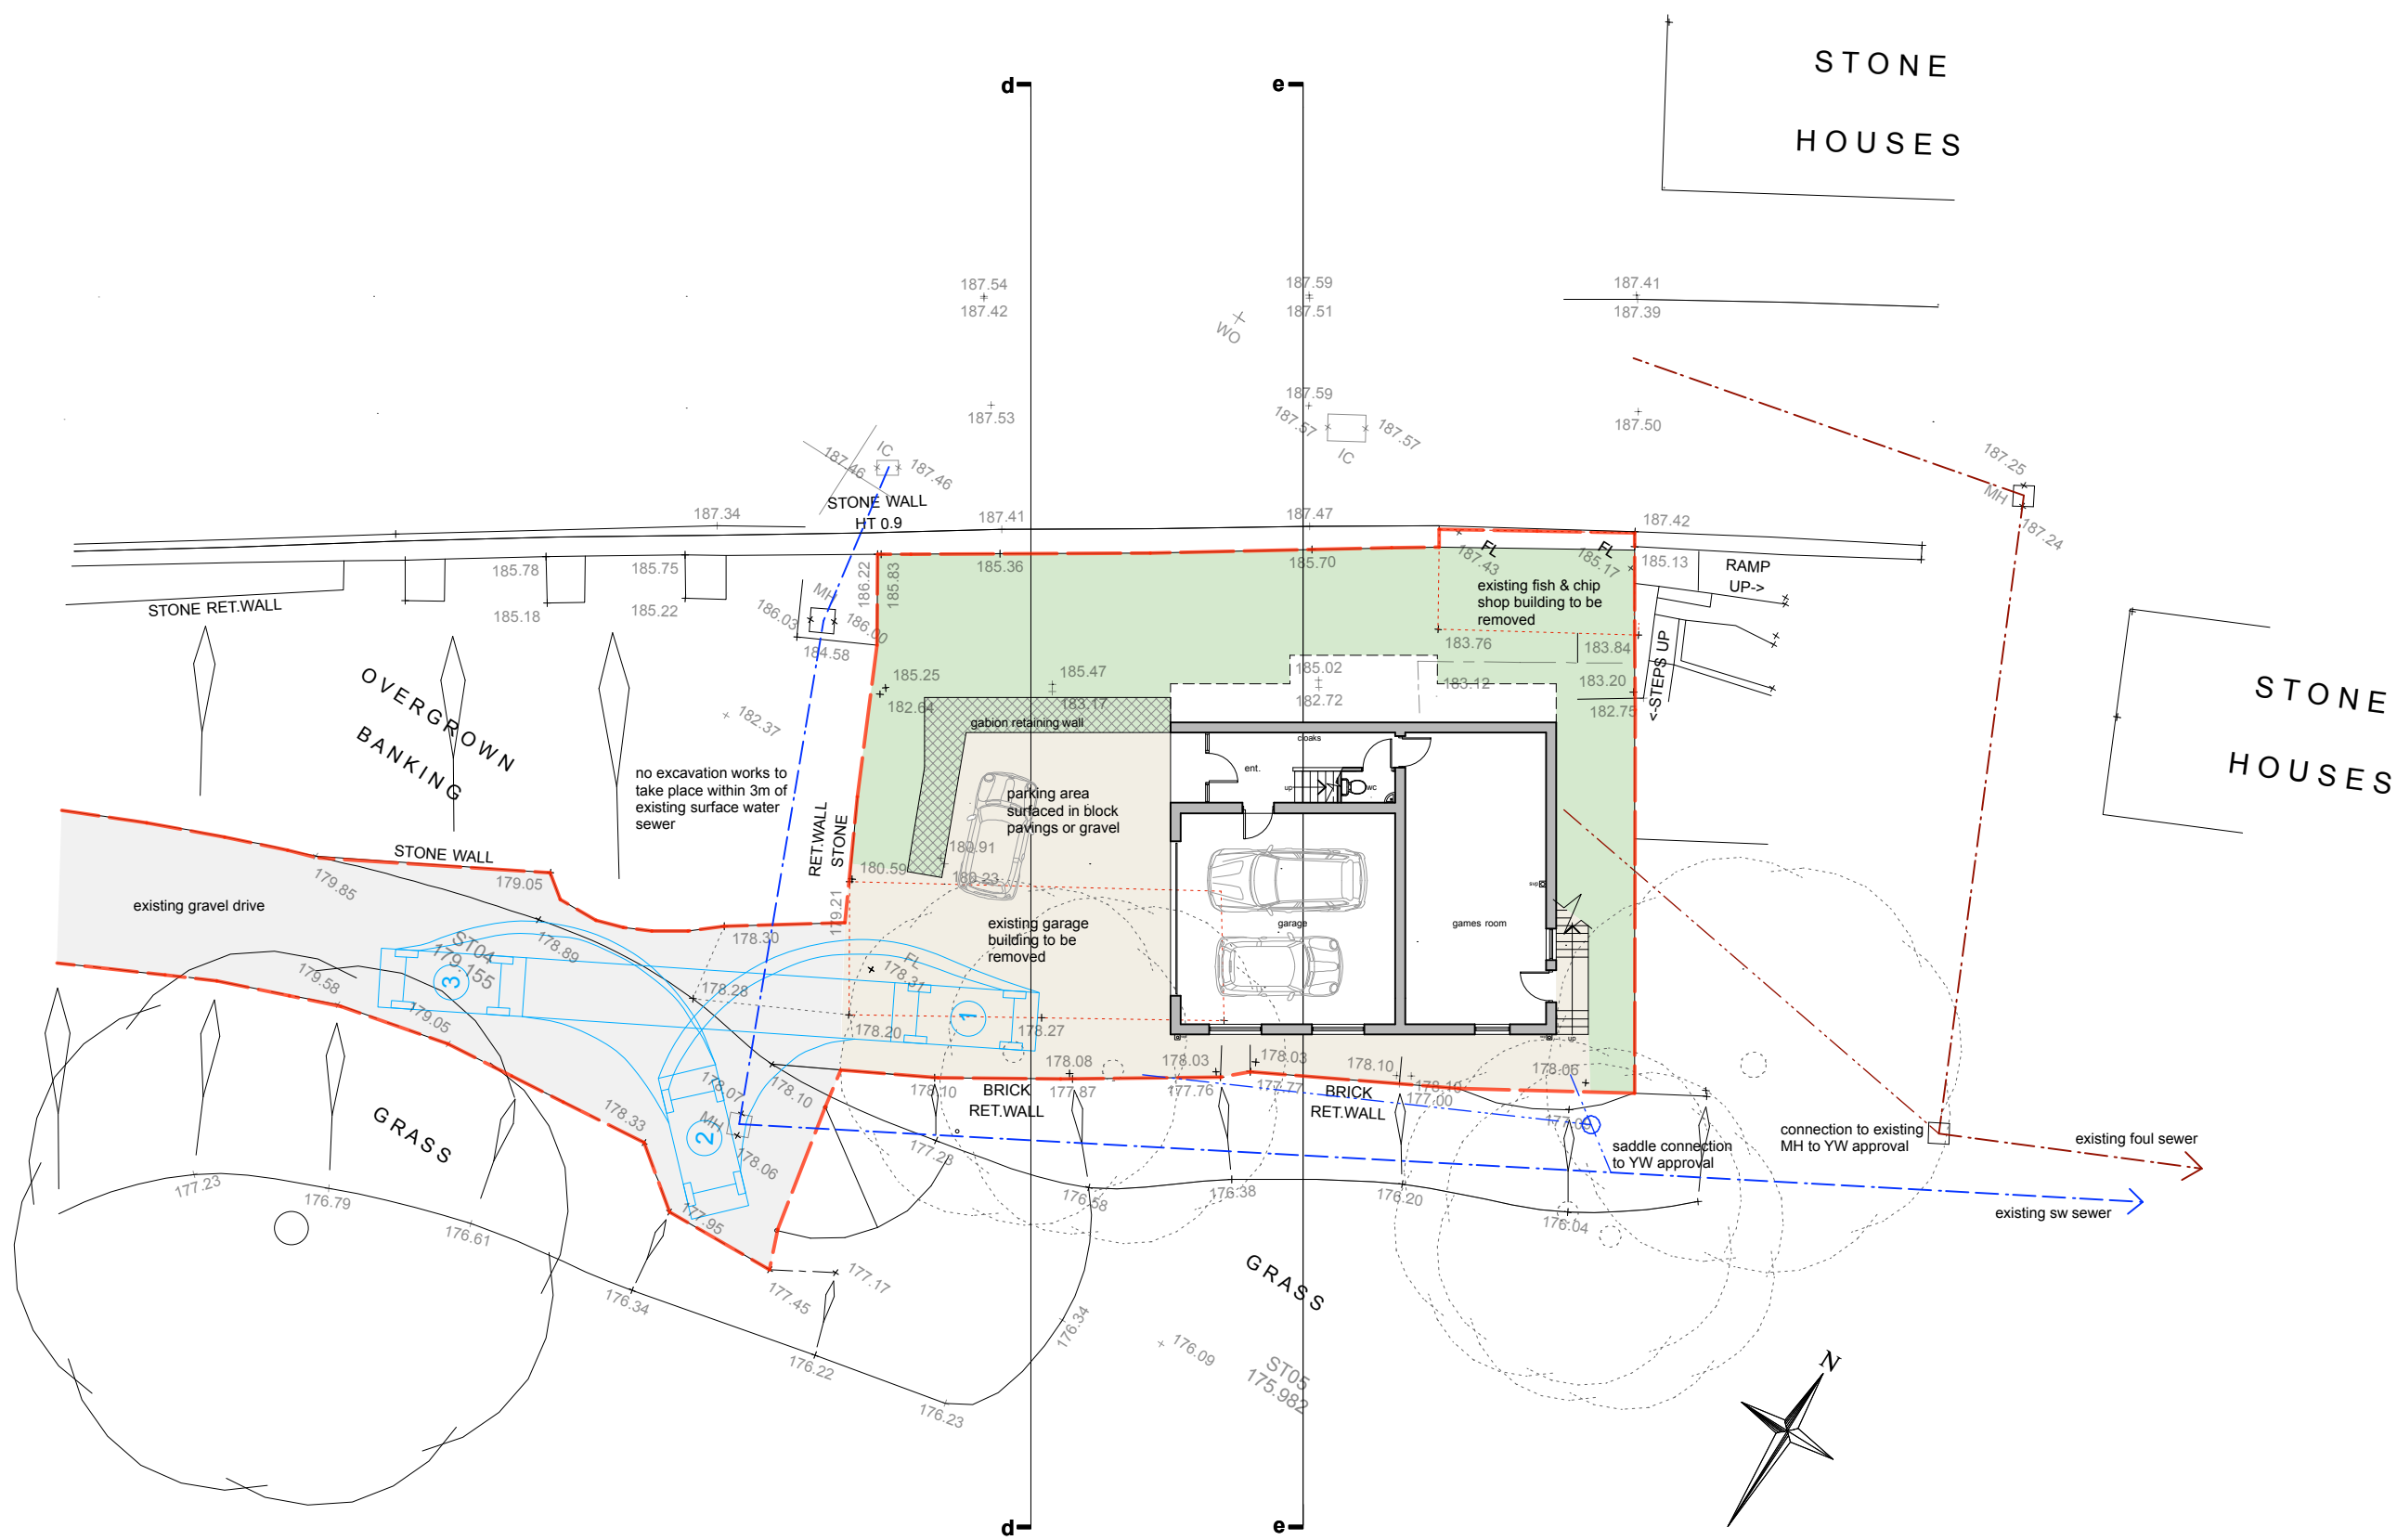

site plan 1/200

This drawing has been prepared specifically for the purpose of obtaining Planning Permission and/or Building Regulation Approval. Its suitability for other purposes, without supplementary details and specifications cannot be guaranteed. The Permissions and/or Approvals are beyond the Architects control, and no guarantee that such will be granted is given or to be inferred by reason of the preparation of this drawing. Only figured dimensions are to be used. All dimensions to be checked on site. This drawing together with the design is the property and copyright of the Architect and must not be reproduced without prior written permission.

rev.	description	date	drawn	approved
P08	Drawing updated to client instructions	23.06.16	JS	AS
P07	Drawing updated further	17.06.16	JS	AS
P06	Drawing updated following planning meeting	08.05.16	JS	AS
P05	Drawing updated to planning application status	03.03.16	AS	AS
P04	Drawing updated following clients amendments	28.02.16	JS	AS
P03	Drawing updated	15.01.16	AS	AS
P02	Drawing updated	12.01.16	AS	AS
P01	Drawing originated	14.12.15	JS	AS



project
Proposed single dwelling
at
Woodhead Road,
Holmbirdge, Holmfirth,
HD9 2NW
for
Mr R Hallam

title
GA & sections as proposed

number
15054D-10-P08

scale
1:100

size
A1

ARCHITECTURE
+ DESIGN
PARTNERSHIP

The Old Police Station 16 Bridge Lane Holmfirth, HD9 7AN
T: 01484 685411 E: hello@adp-architects.com
W: www.adp-architects.com

RIBA
Chartered Practice