


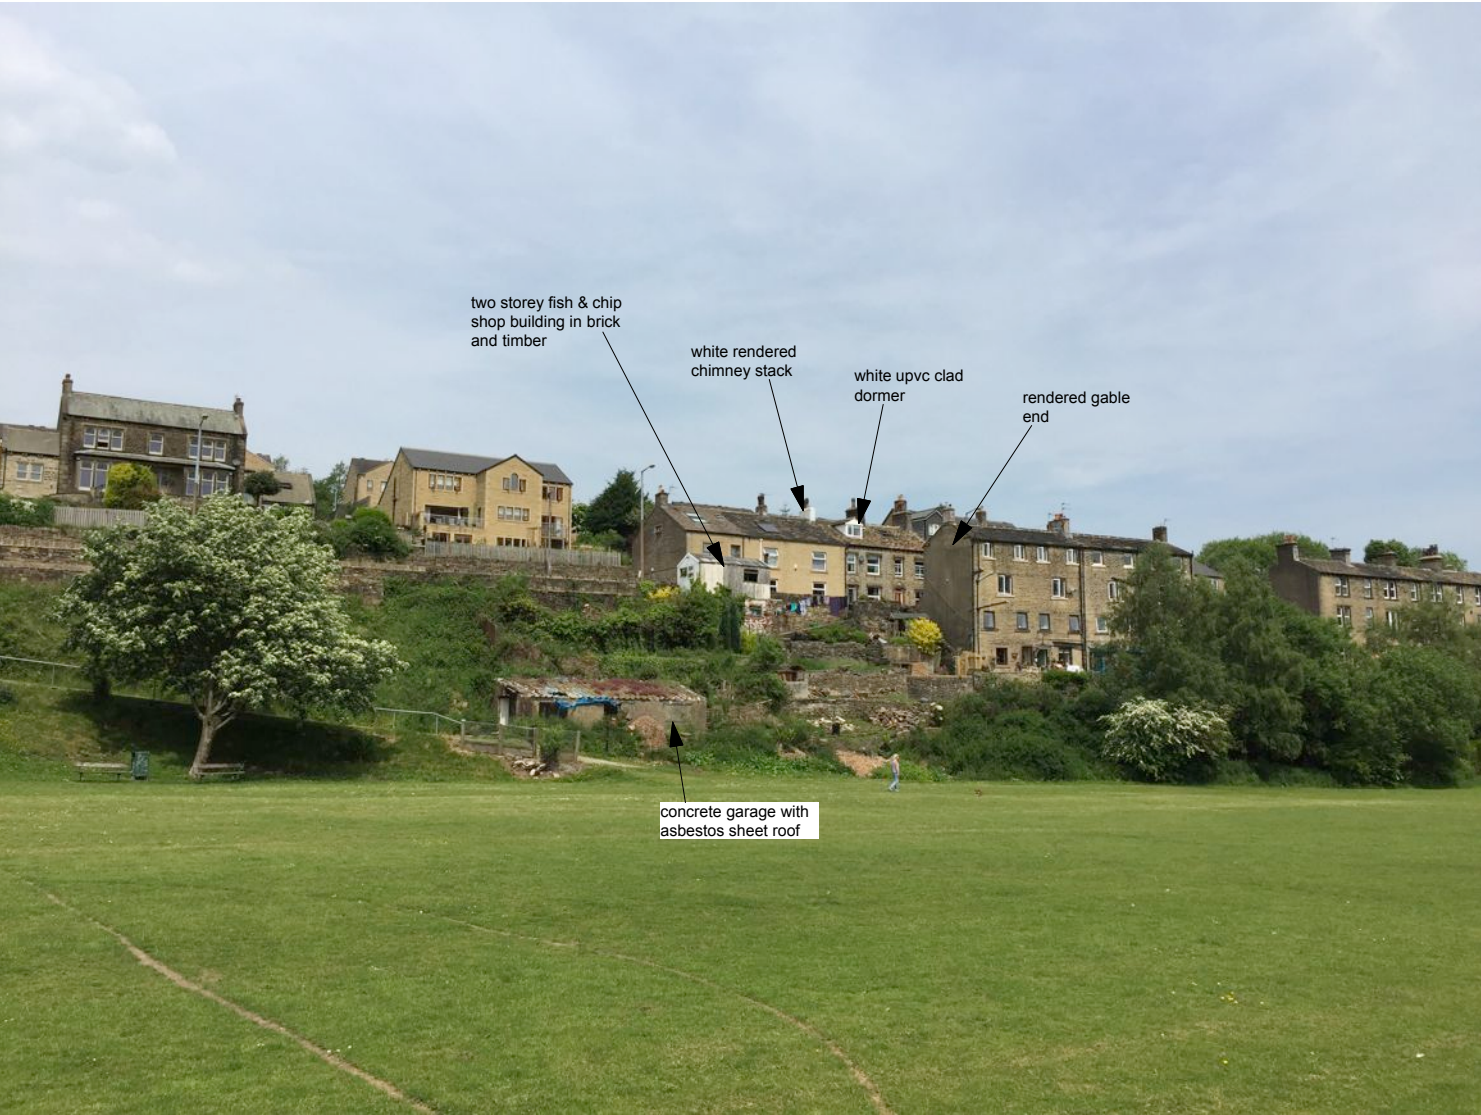


site as existing



site as proposed



properties across valley overlooking site

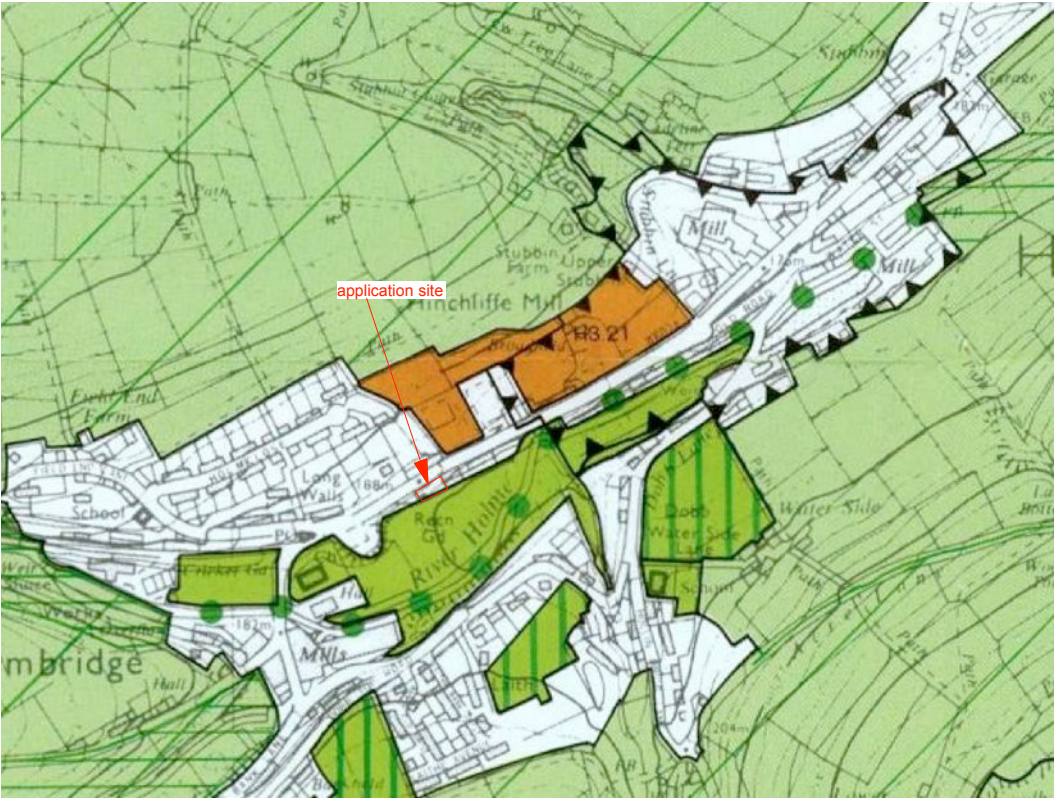

current UDP map

P01	Drawing originated	29.09.16	AS	AS
rev.	description	date	drawn	appvd

ADP

project Proposed single dwelling
at
Woodhead Road,
Holmbirdge, Holmfirth,
HD9 2NW
for
Mr R Hallam

title site setting photographs
number 15054D-20-P01
scale NTS
size A3