
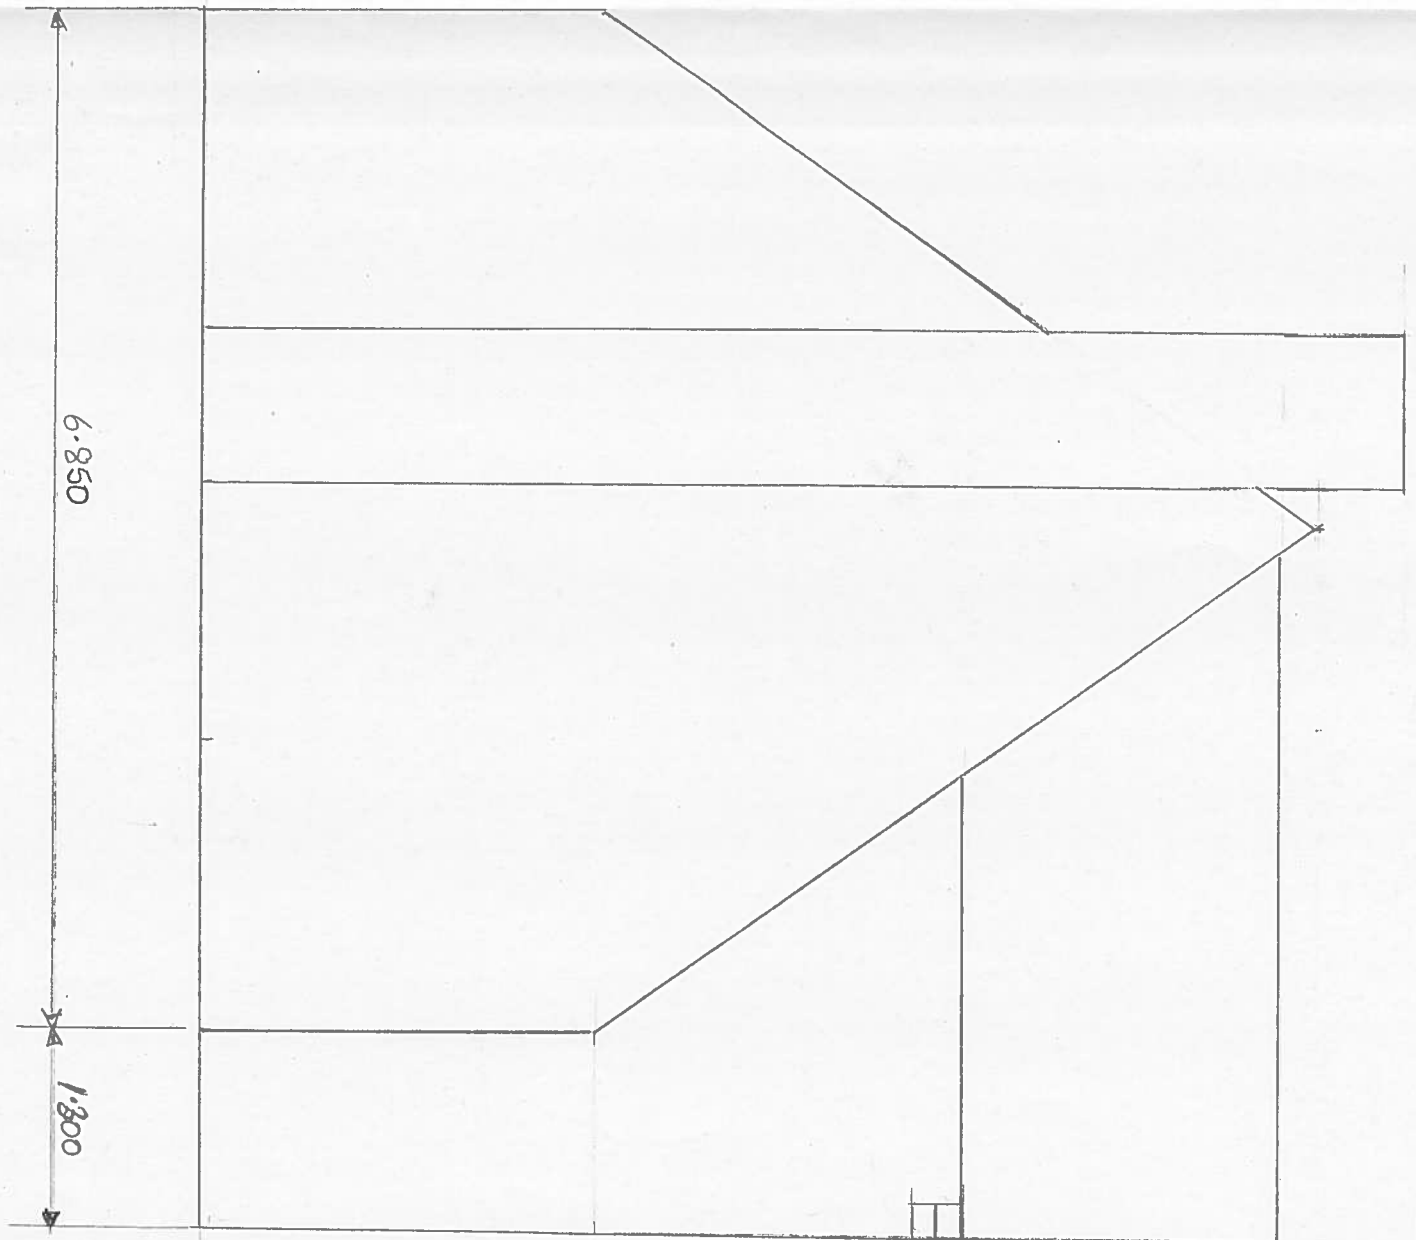


200mm Roof Insulation
 50mm Wall Insulation
 Wall Construction
 100mm Block Render

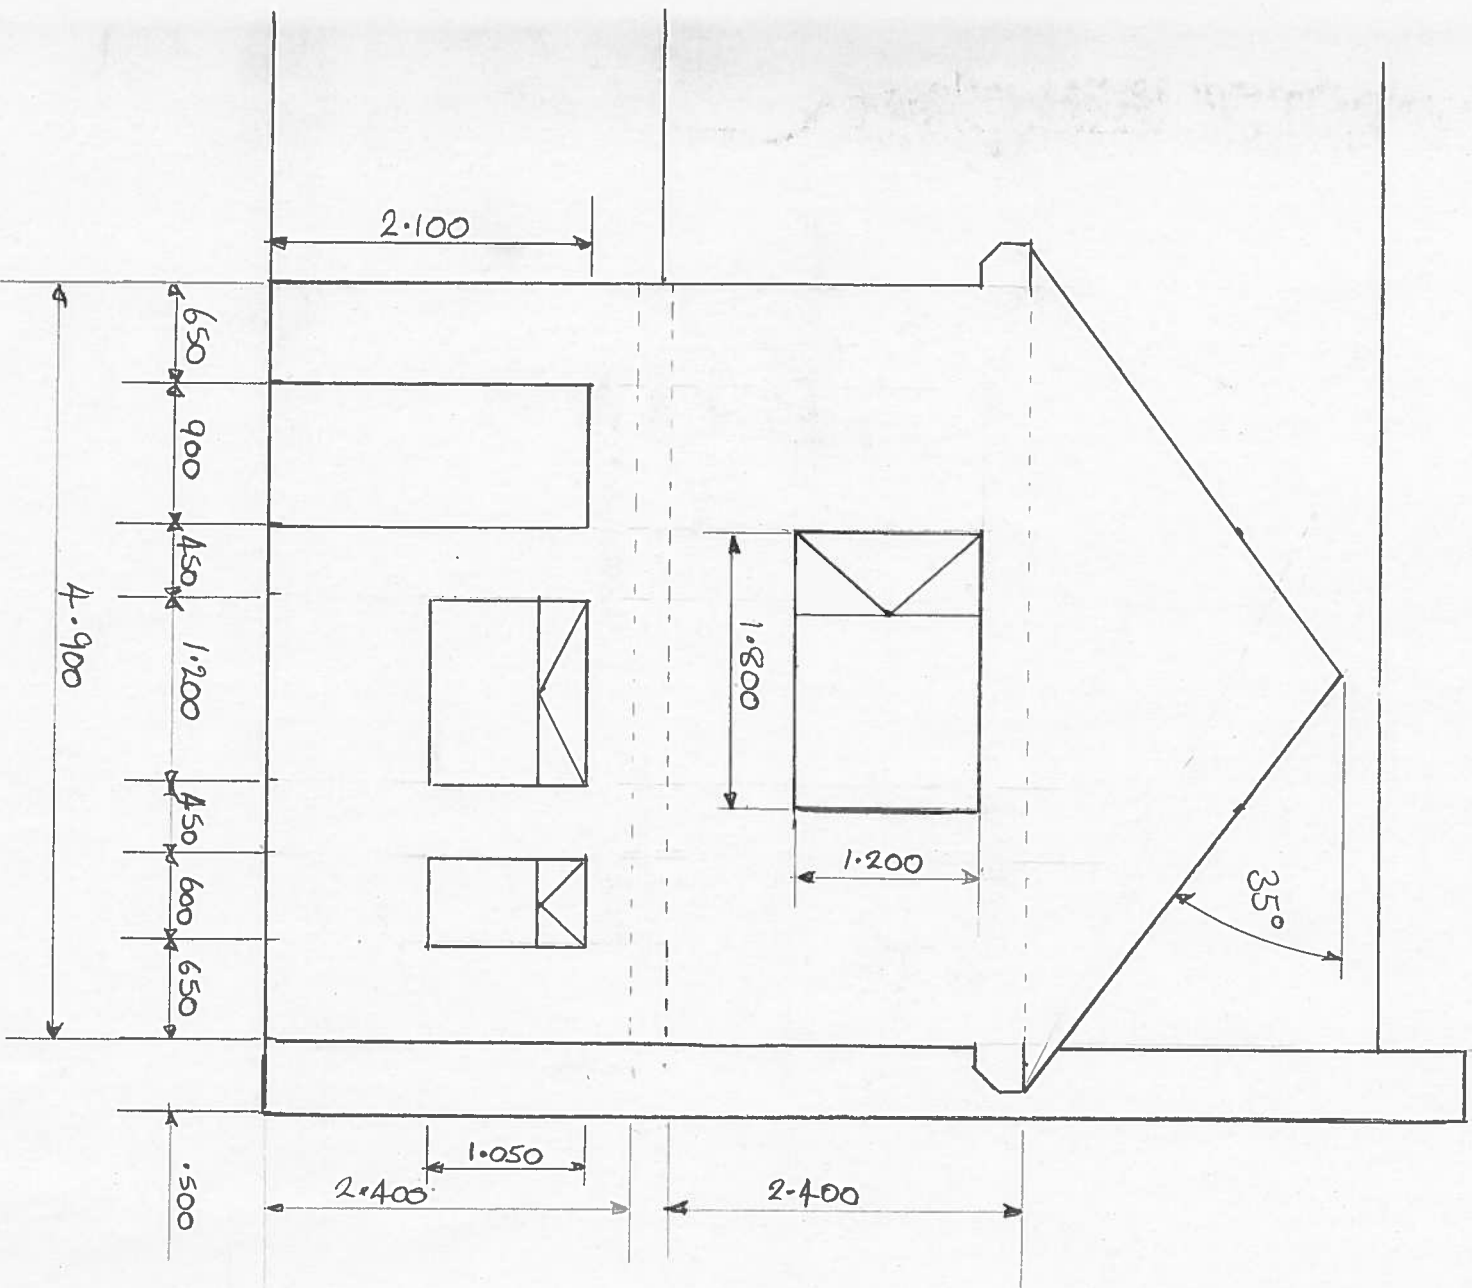

Scale - 1:50

Plan 1
 Brimfield. Brimfield