


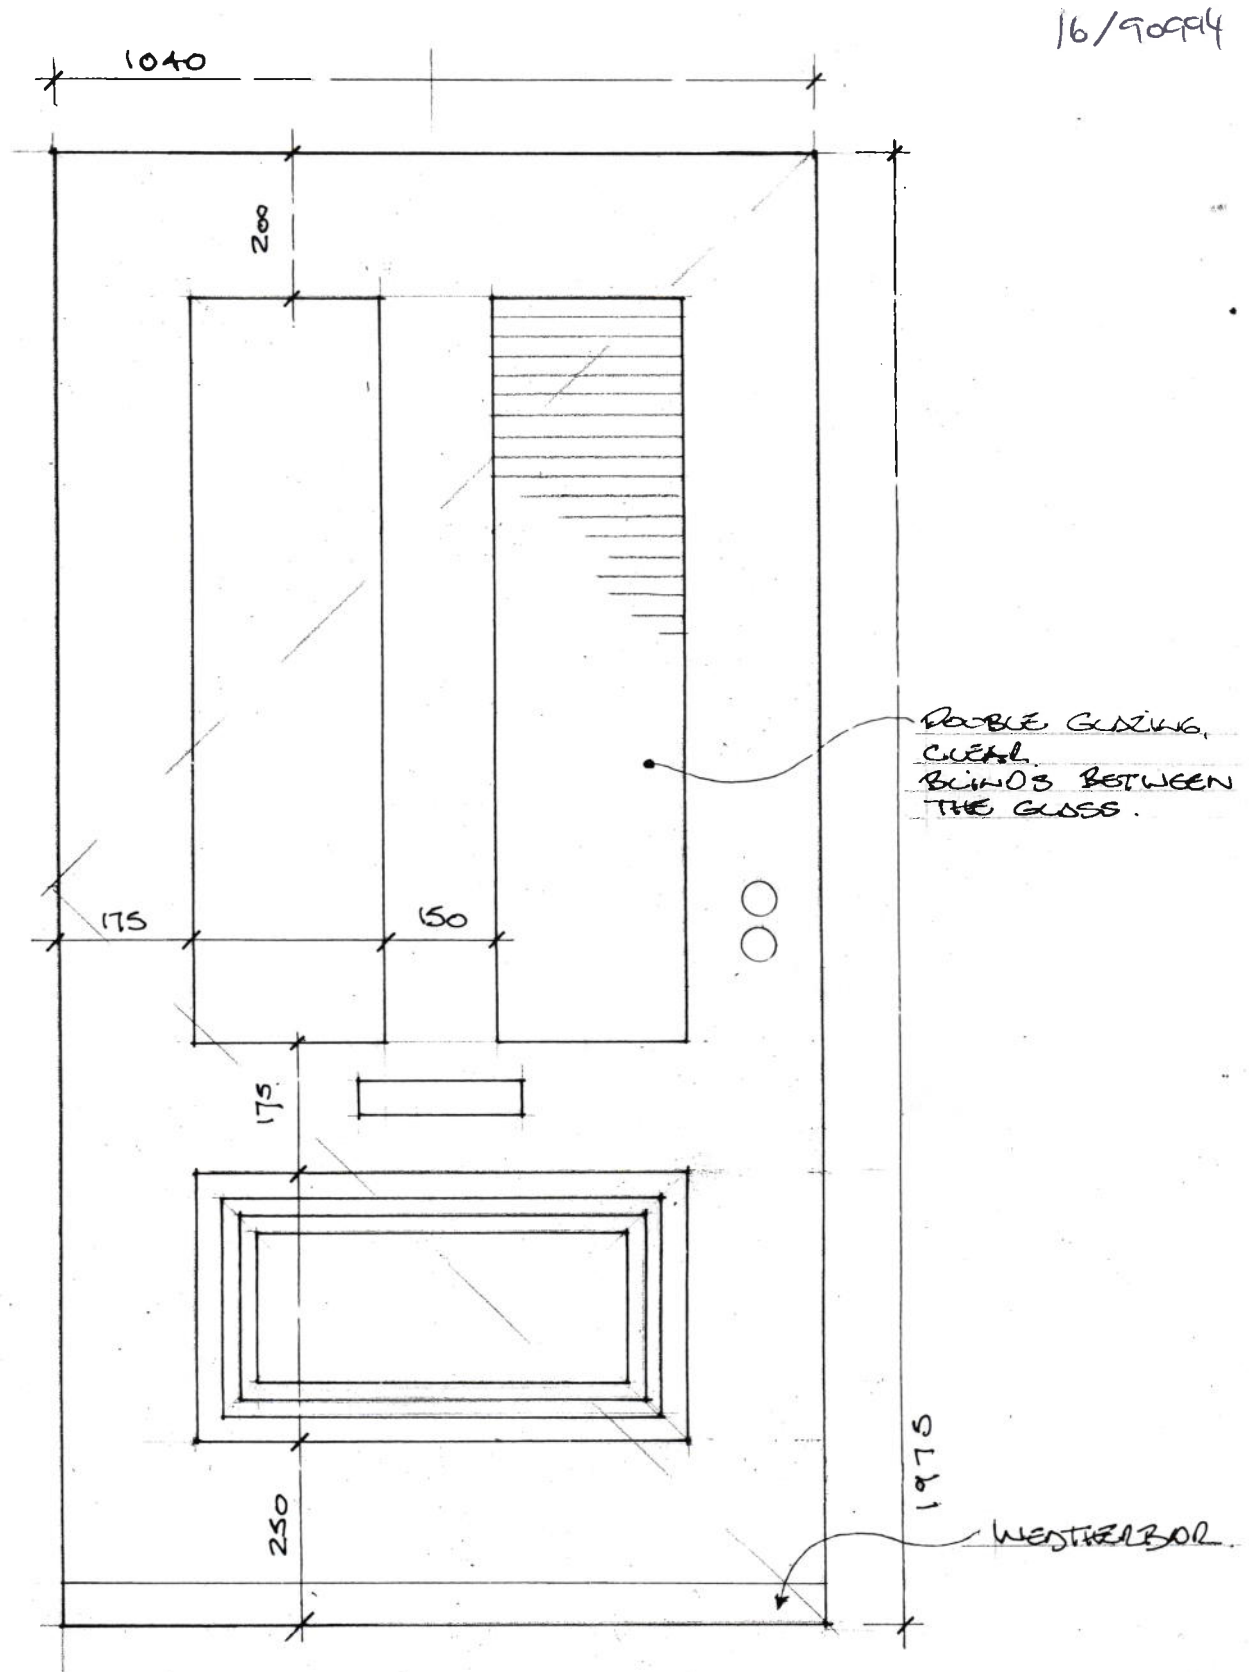

Proposed New Door Detail 1:10 scale

New sw door 44mm thick to replace existing door which was fitted in 1988 ref LBC 84/65/01202/C3.
Painted finish to match house.

28mm thick clear glazed double glazed units incorporating venetian blinds between glass panes.

Woodroyd Chapel, Hall Ing Lane, Honley, Holmfirth HD9 6QW

Proposed replacement external door

March 2016