


Dene Bottom Works, Storthes Hall Lane, Kirkburton, HD8 0PP

Location nts

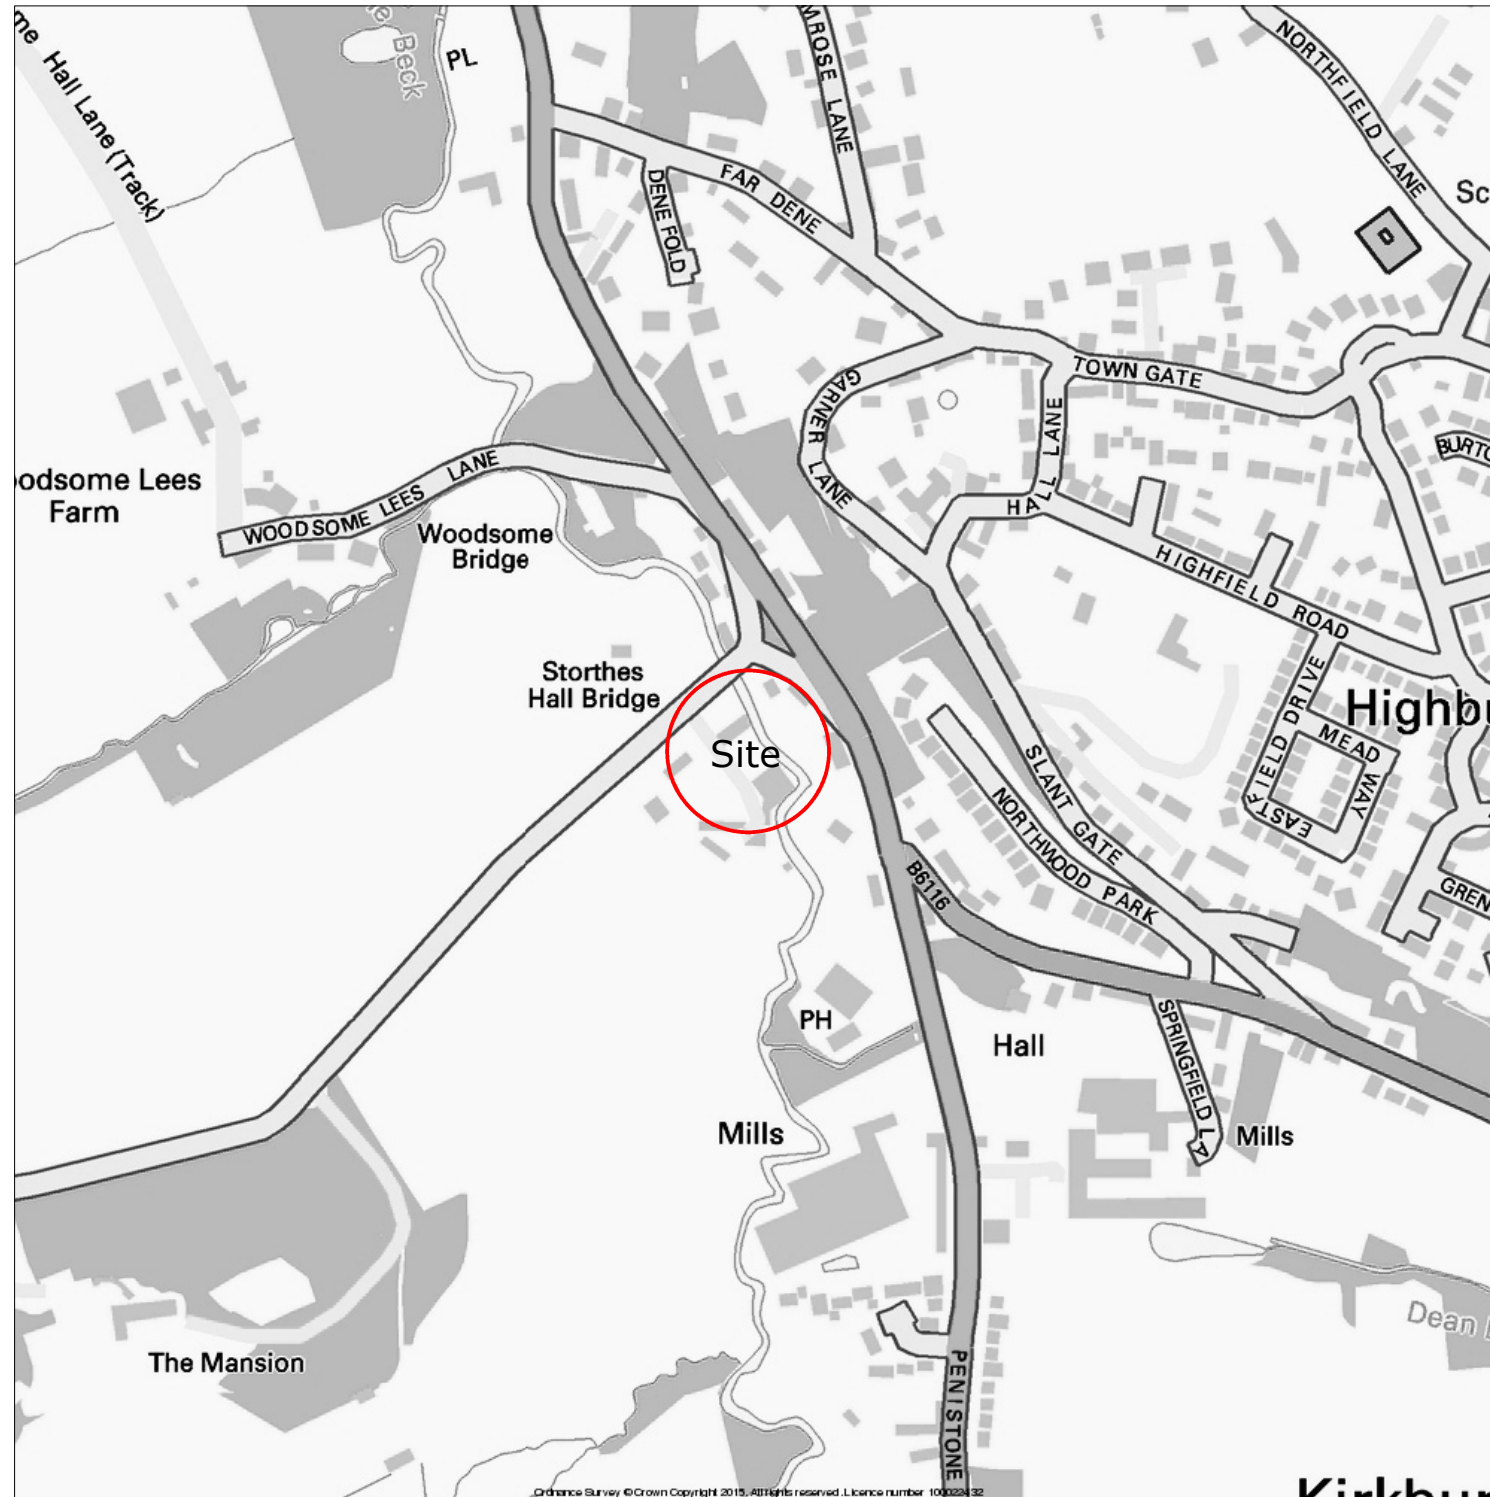

Location 1:1250

