



0m
0m
0m
0m
Scale 1:50
Scale 1:100
Scale 1:200
Scale 1:1250
4m
8m
16m
100m

[When to scale of original plan, bar = 8cm]

© Copyright Kirklees Metropolitan Council

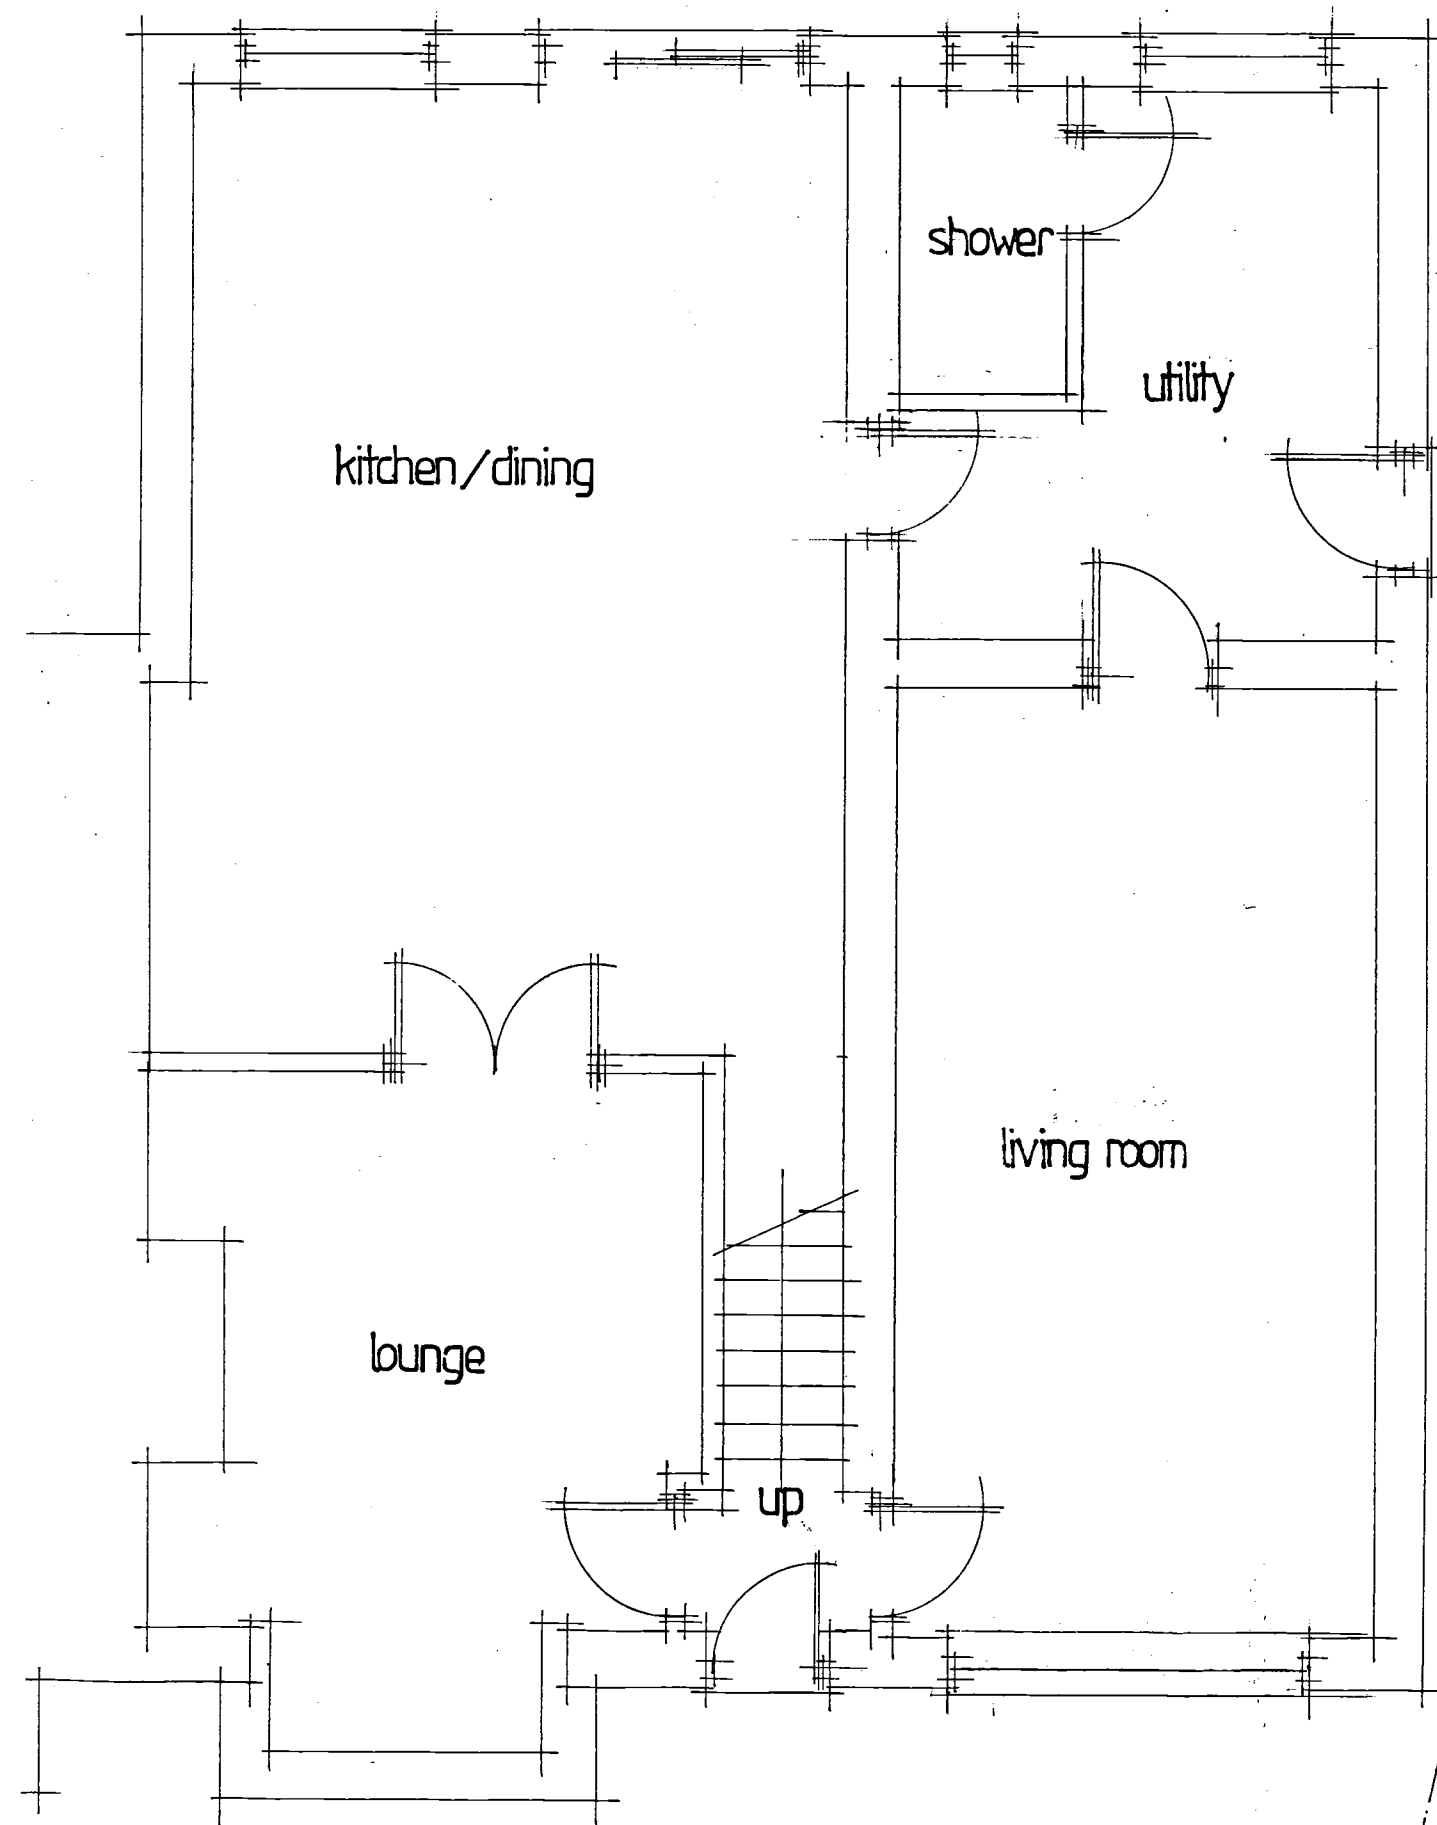

GROUND FLOOR

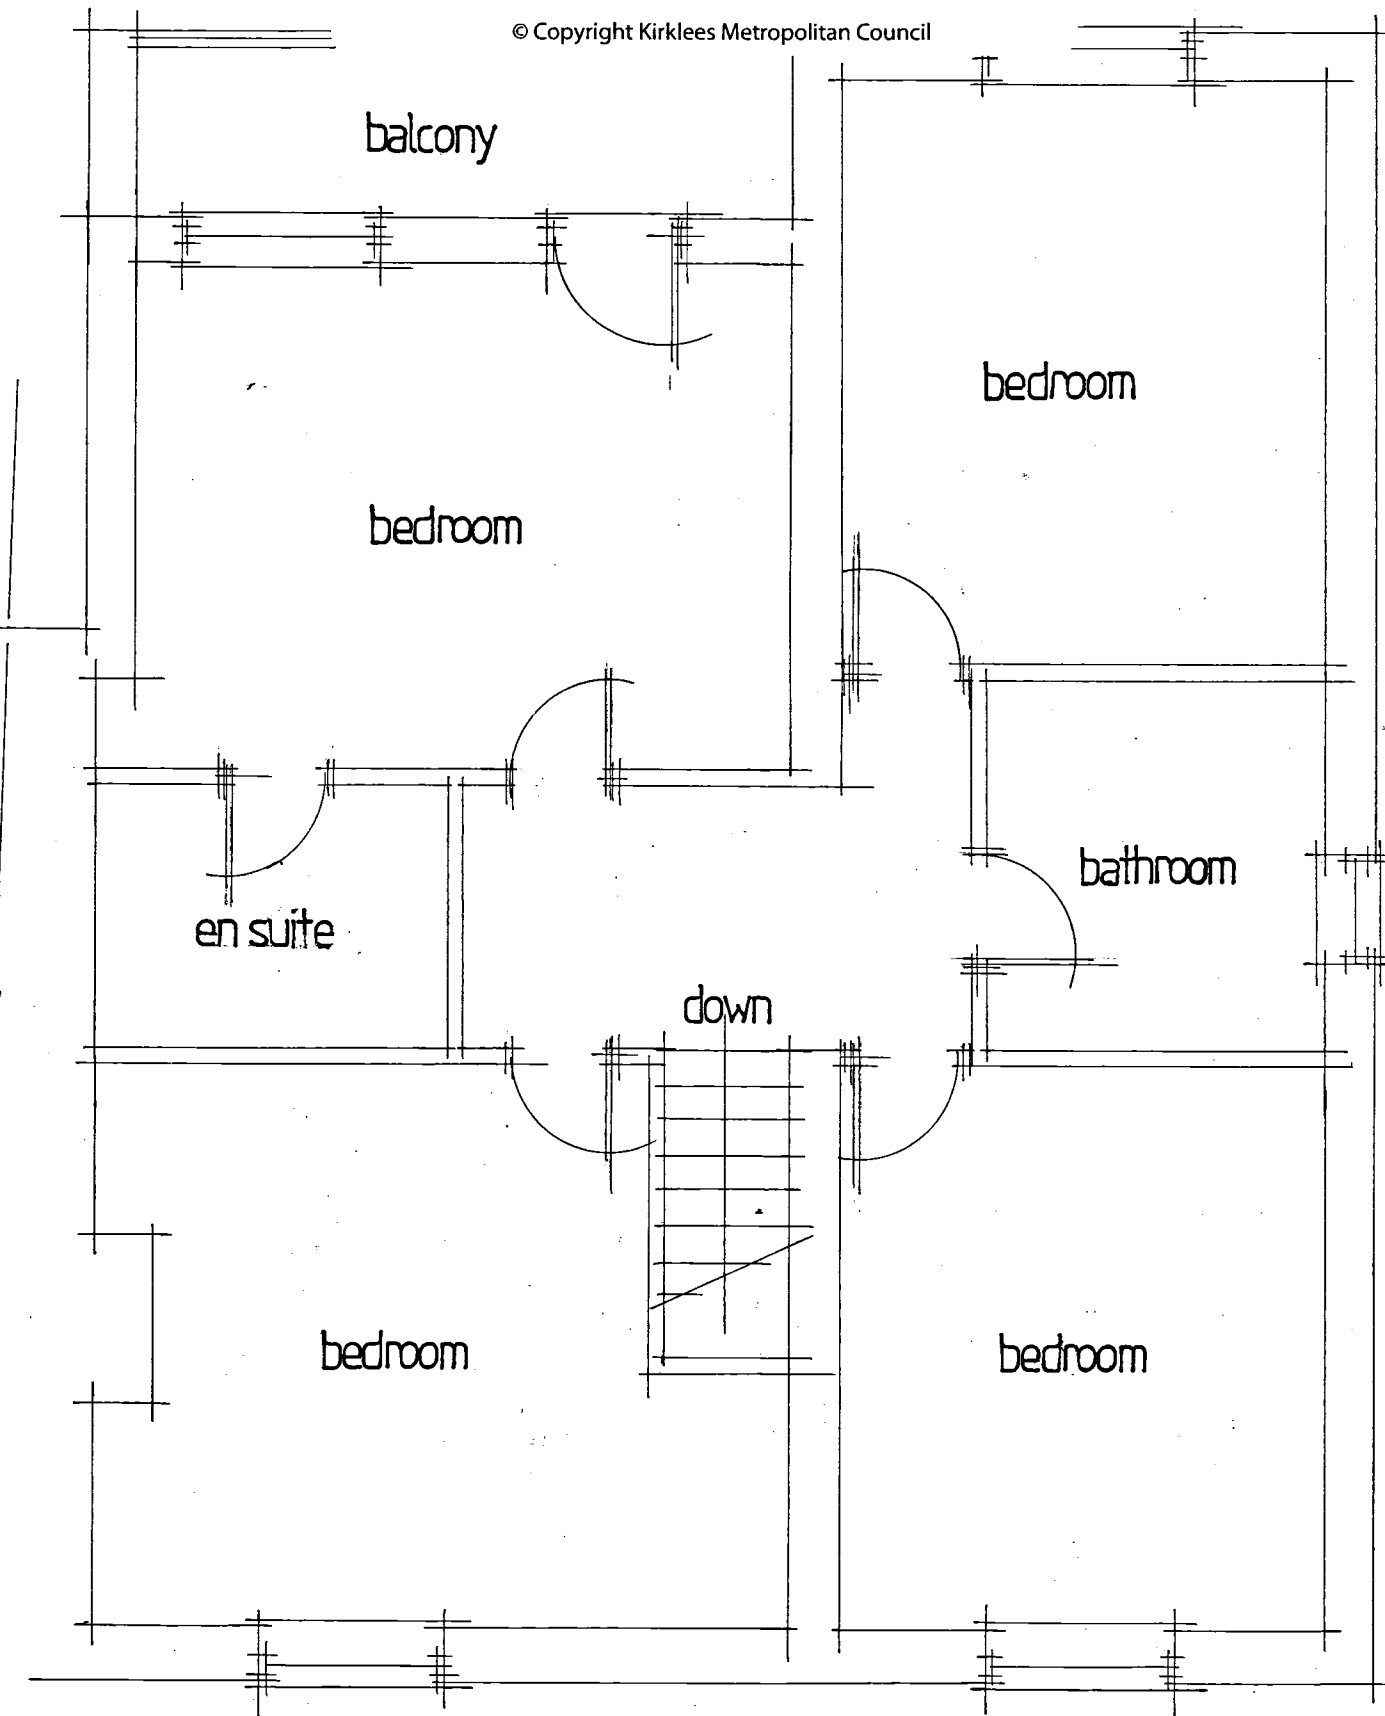

FIRST FLOOR

18 KINGSLEY AVE LOCKWOOD HUDDERSFIELD
DRG NO 1547-3A SCALE 1:50