


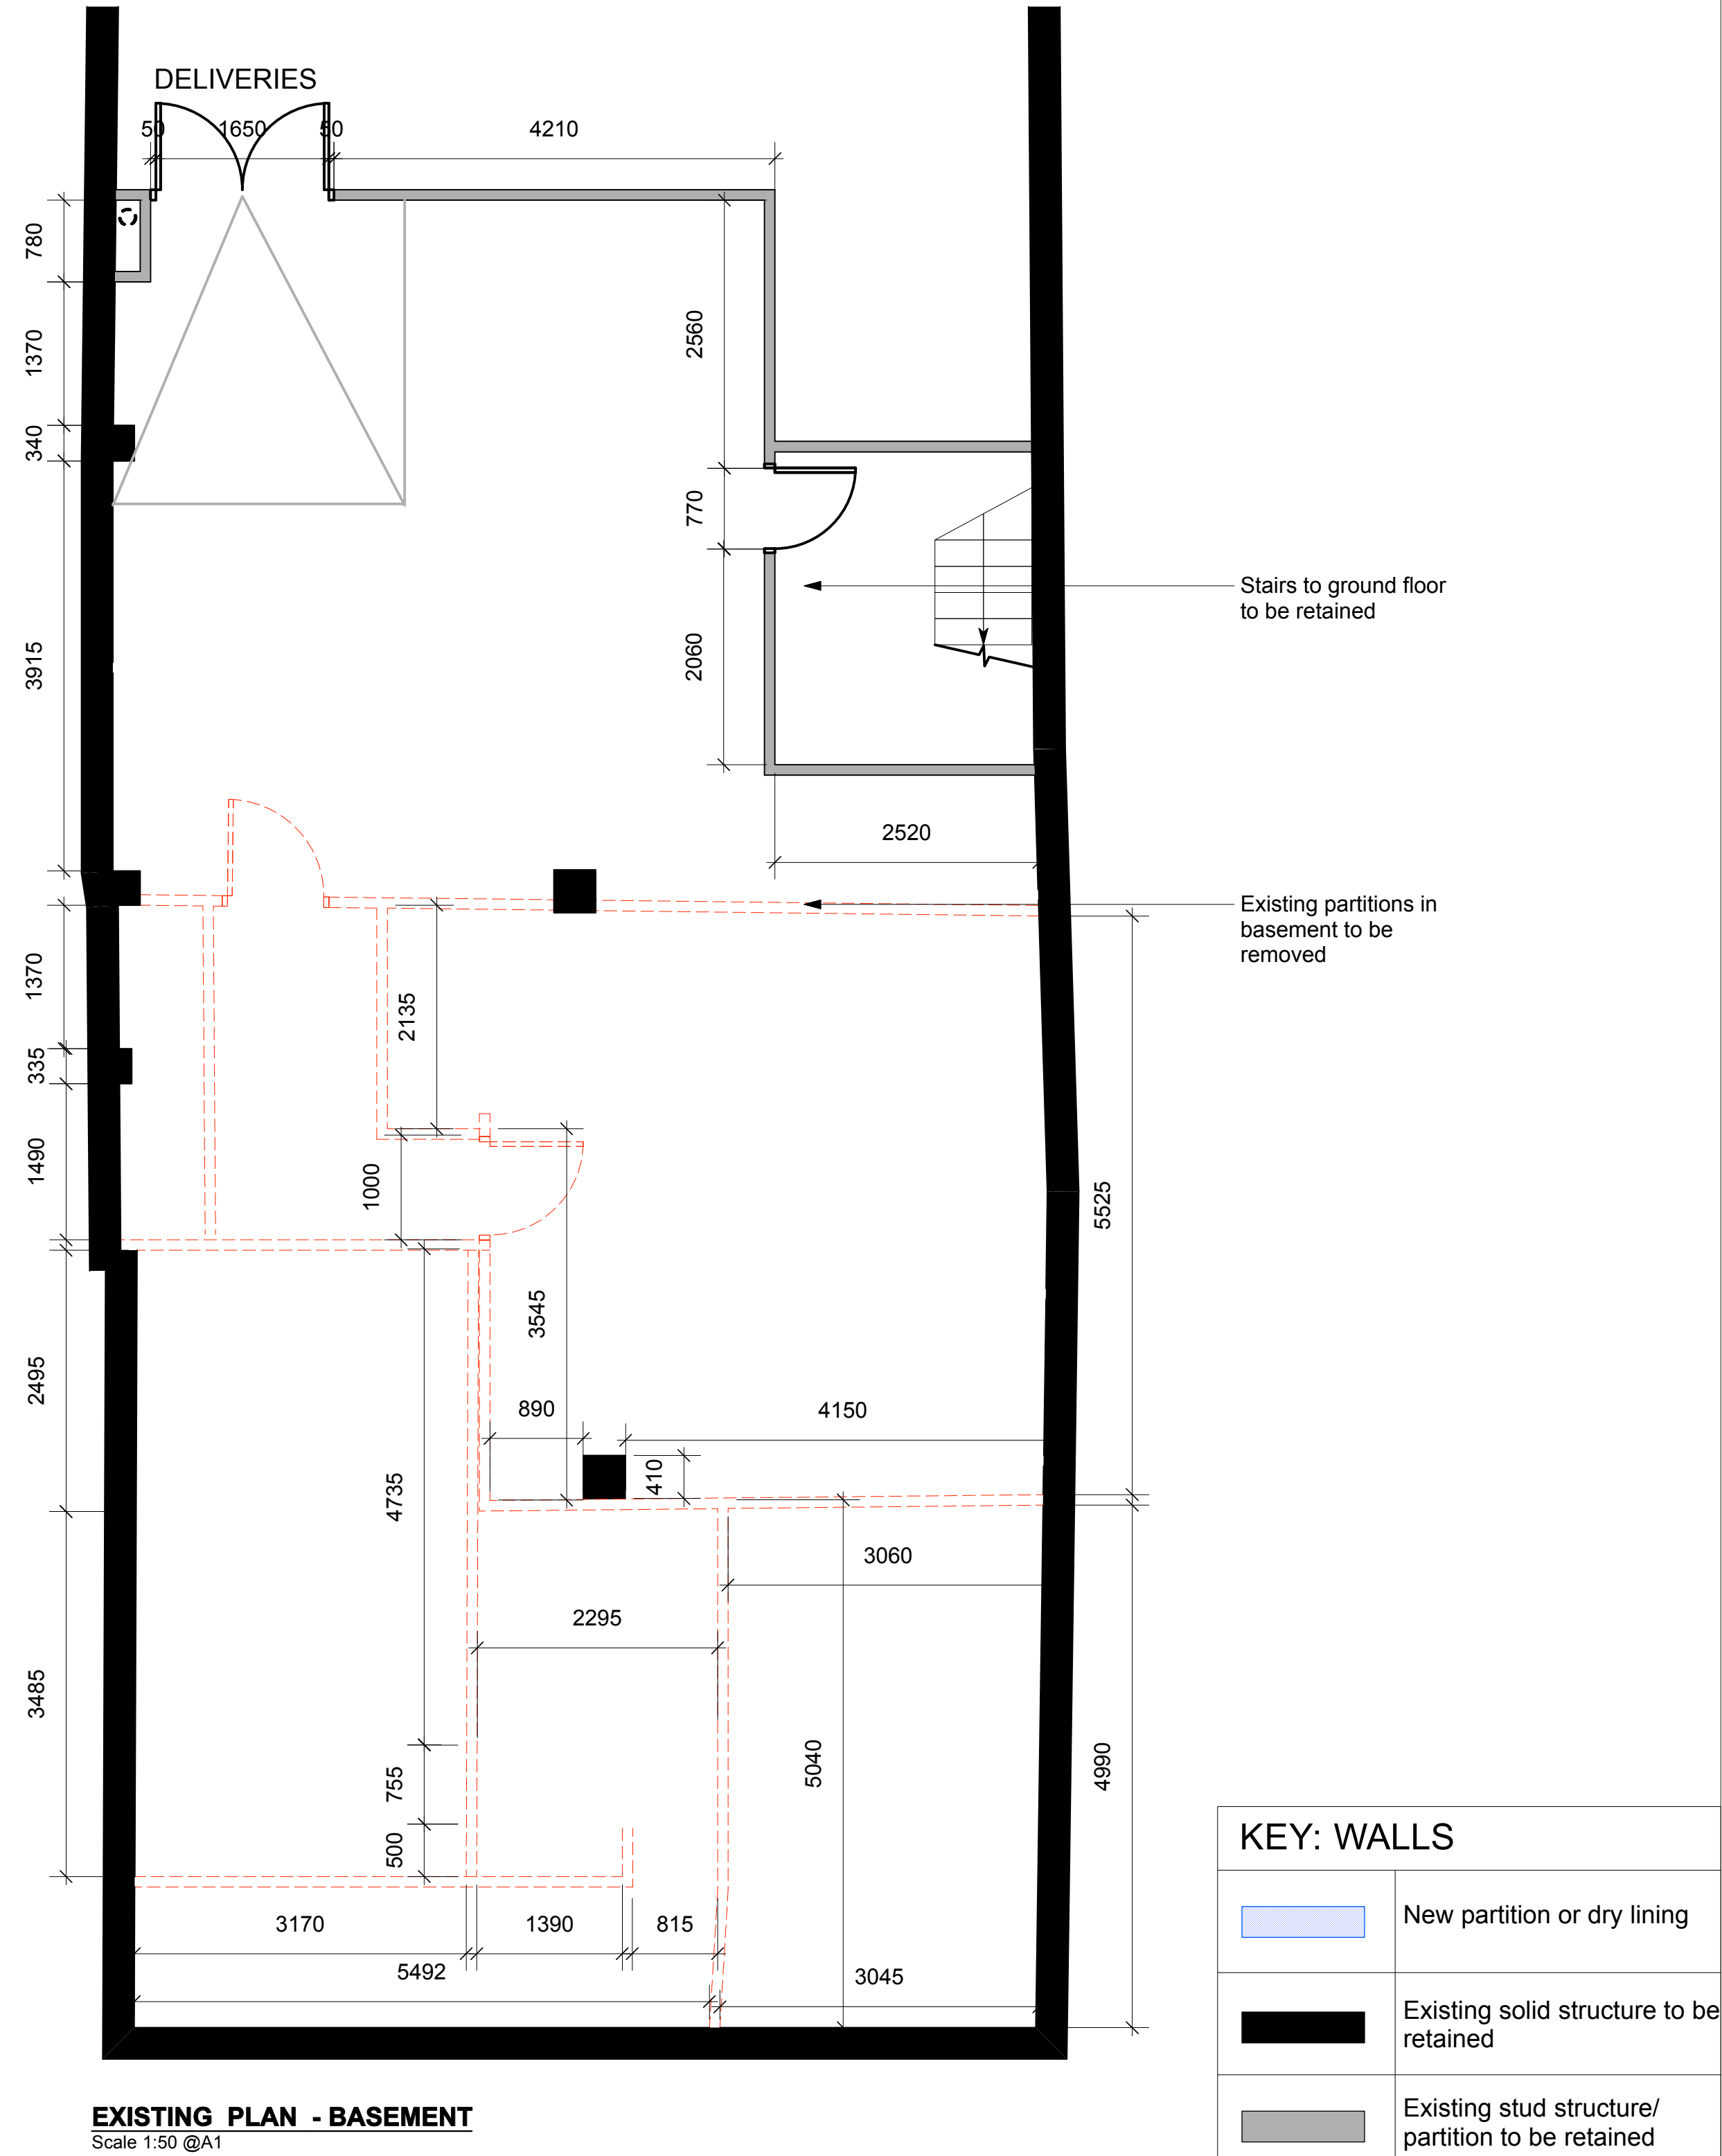


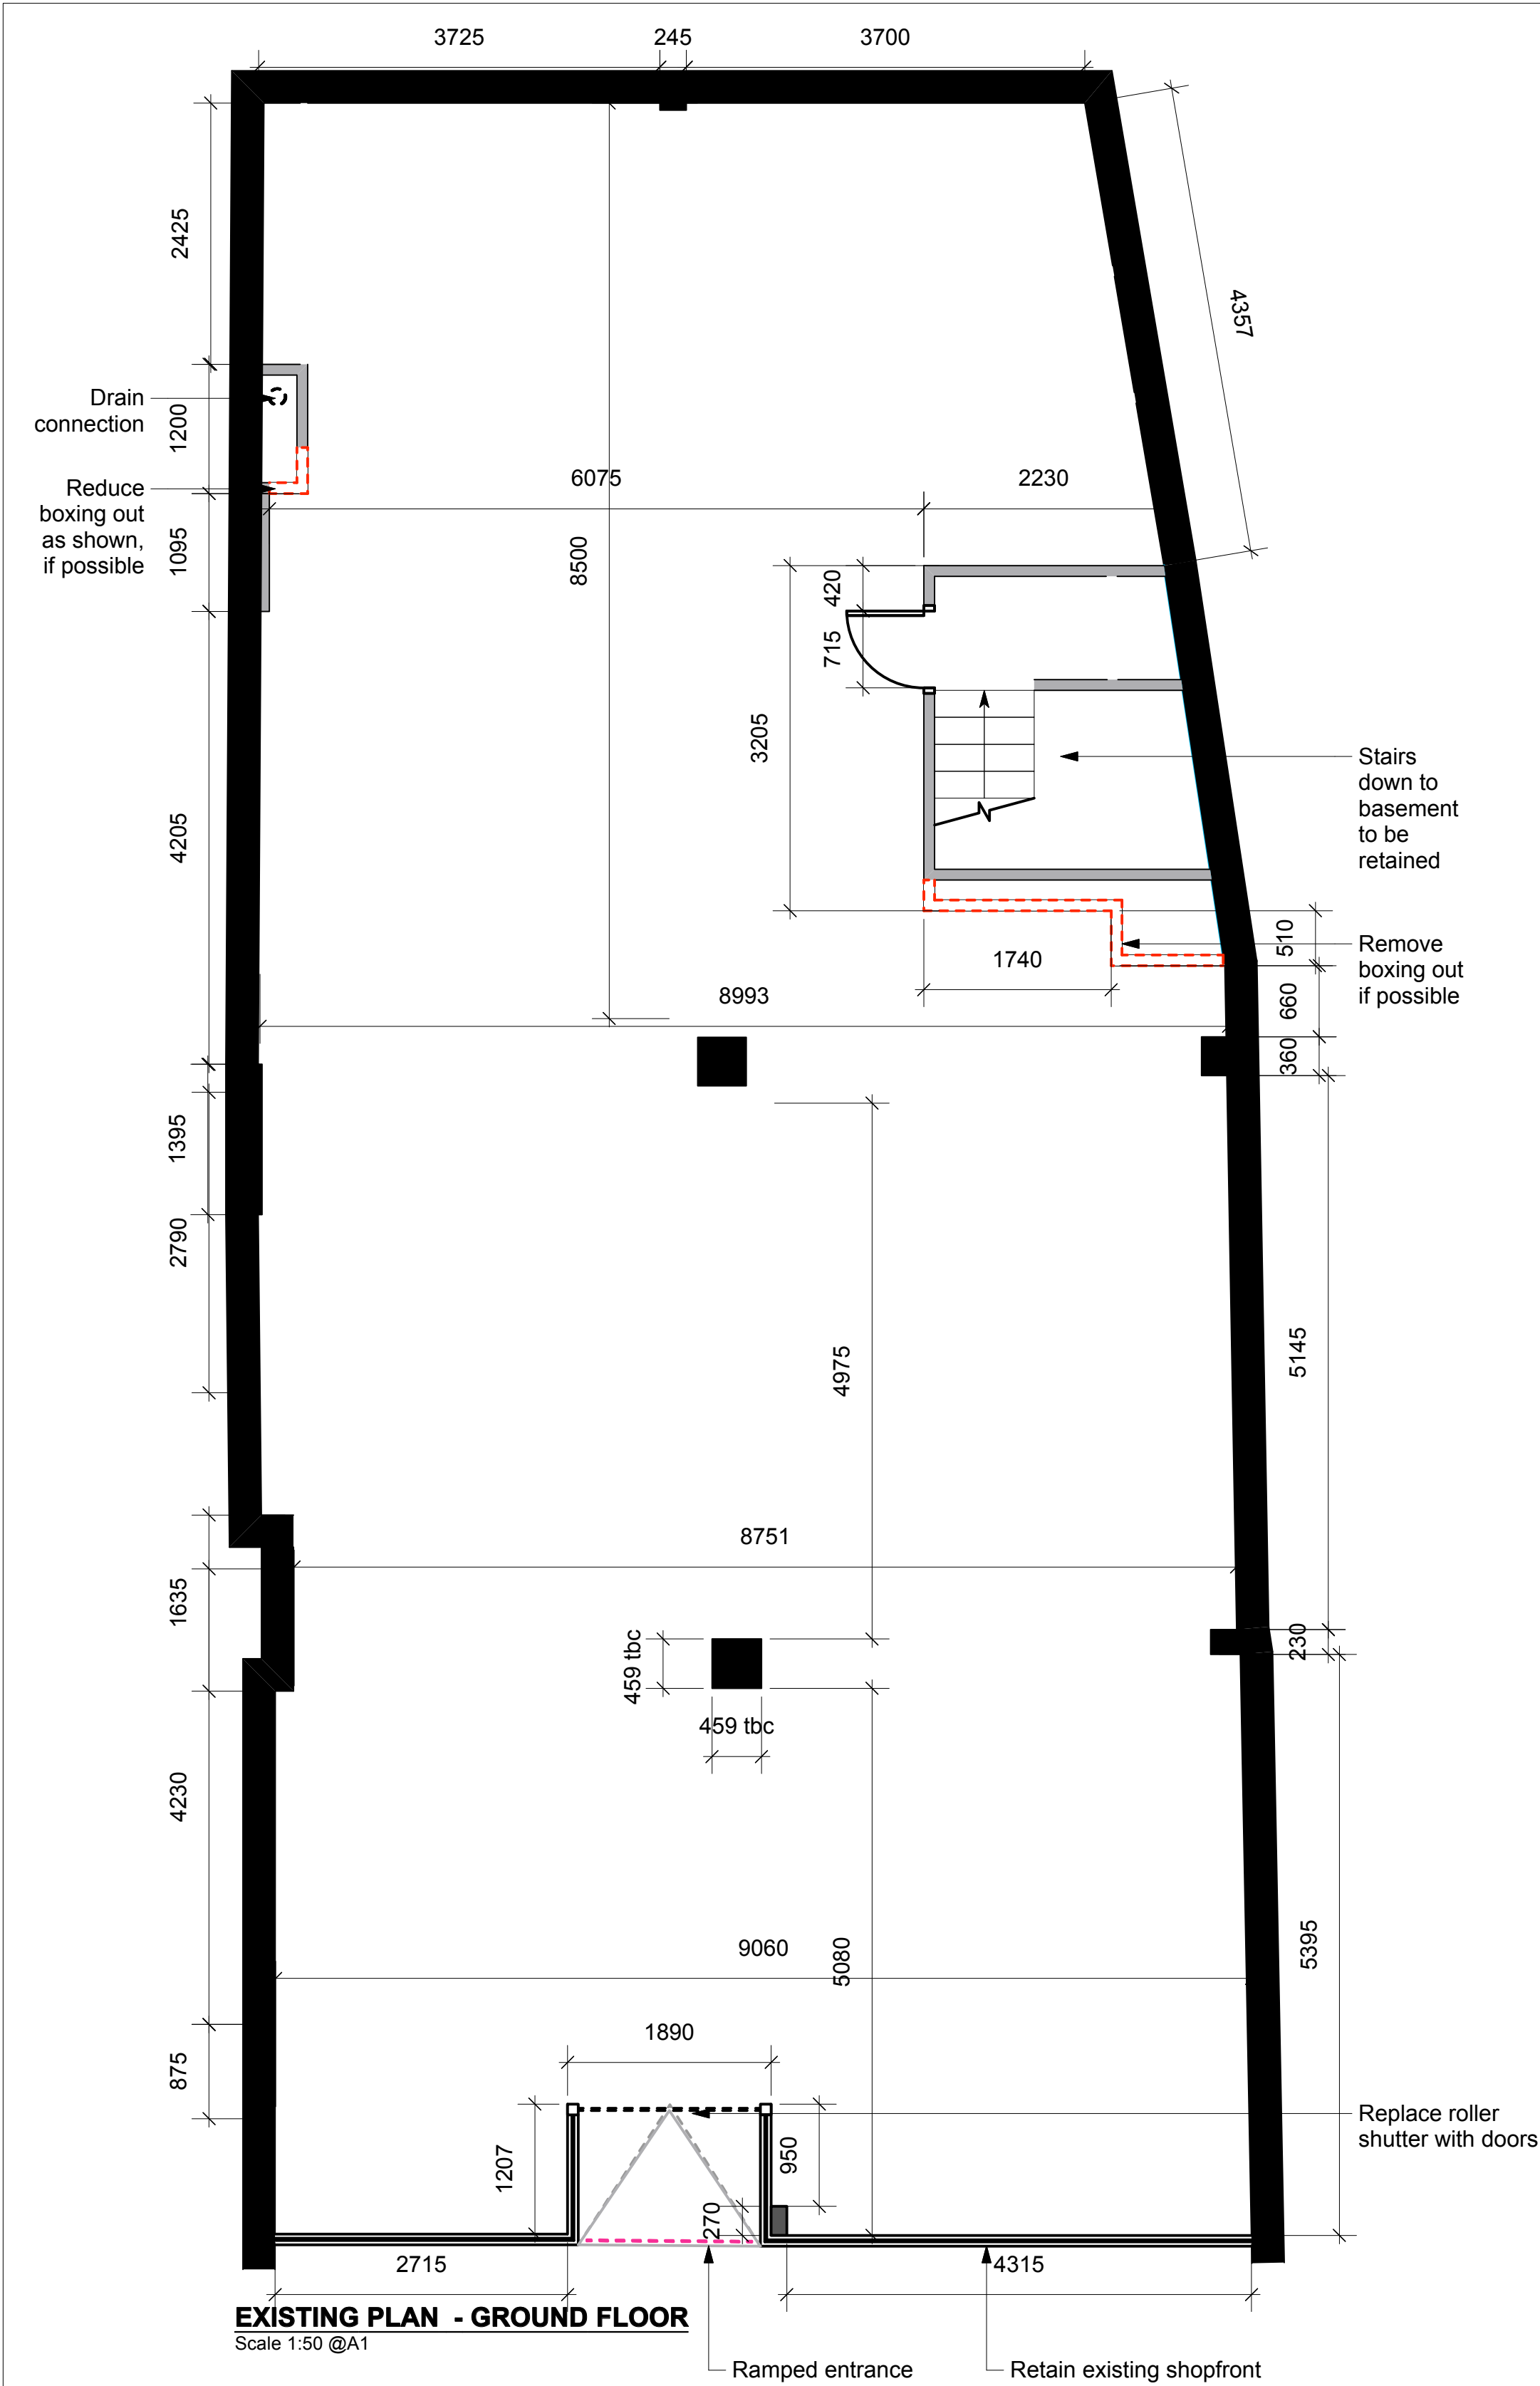

KEY: WALLS	
	New partition or dry lining
	Existing solid structure to be retained
	Existing stud structure/ partition to be retained
	Existing internal structure/ partition to be removed

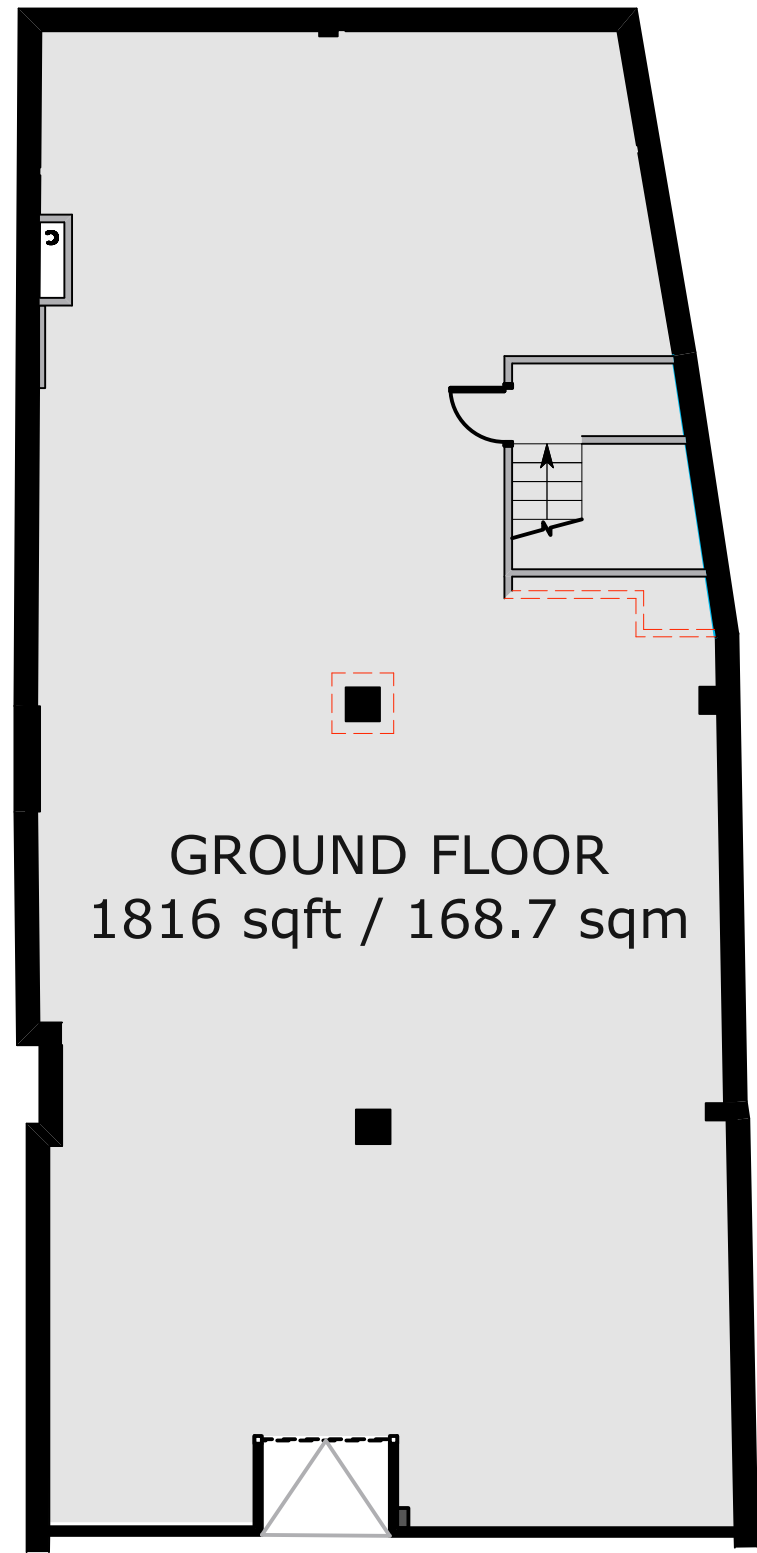

AREA PLANS - GROUND FLOOR,
Scale 1:200 @A2

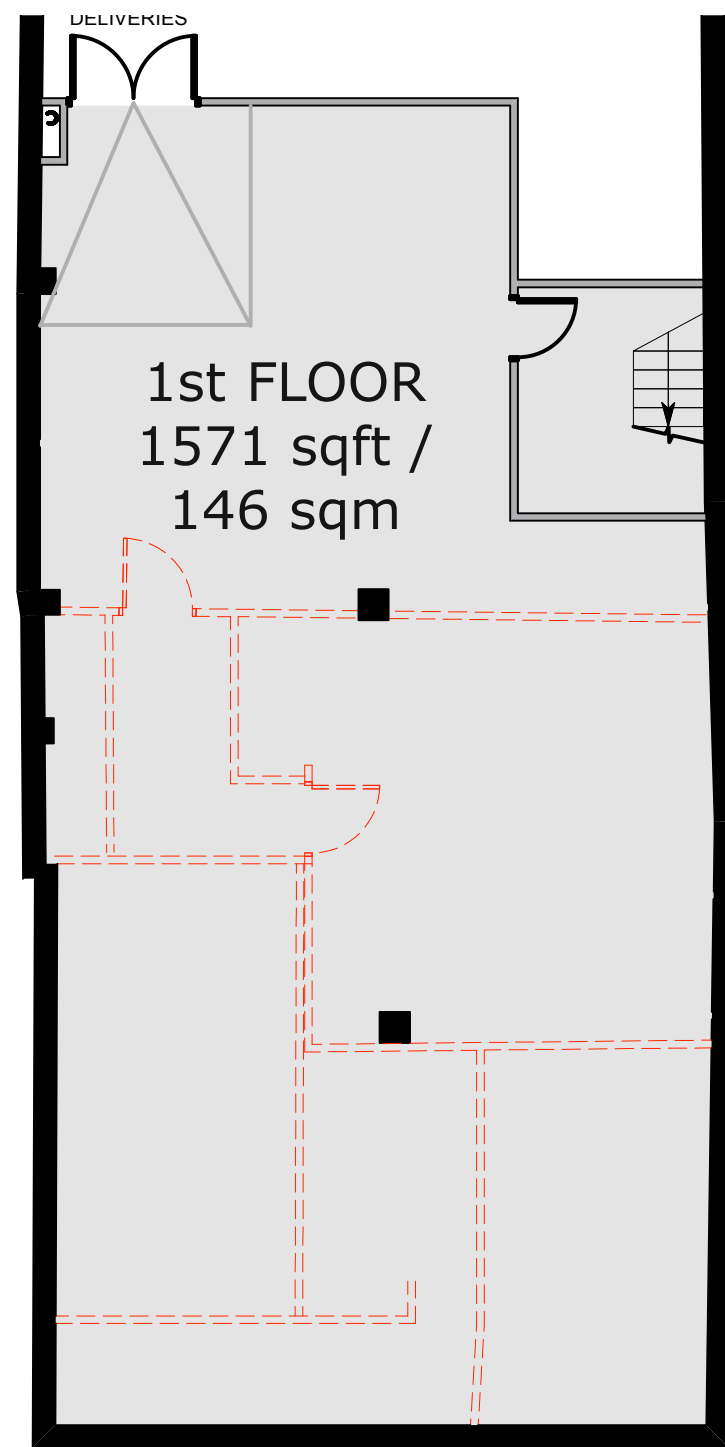

AREA PLANS - BASEMENT
Scale 1:200 @A2

Area:		
Gross Area - Ground floor*	168.7 sq m	1816 sq ft
Gross Area - Basement*	146 sq m	1571 sq ft
Gross Area - Total	314.7 sq m	3387 sq ft
* Including window beds and electric cupboard, excluding stairs/lift (shown in grey on area plans)		
NOTE : ALL DIMENSIONS TO BE CHECKED ON SITE PRIOR TO ANY CONSTRUCTION WORK STARTING. ANY DISCREPANCIES TO BE REPORTED TO RPF/ANN SUMMERS		

A	L2 status	17.03.16
Rev	Revision notes	Date
Listing Status	NOT LISTED	

Client:		Project:	
Ann Summers		31 King St HUDDERSFIELD HD1 2PZ	
Status:	Costing	L2	
Scale:	1:50@A1	Date:	05.02.16
Project No.	R0068	Drawn by:	VM

Drg Name:		Existing General Arrangement Plan	
Drg No.	L2-100	Rev:	A

GENERAL NOTES
This drawing is the property of Retail Pro-Fit Ltd and is not to be copied, reproduced, retained or disclosed to any unauthorised person, either wholly, electronically or in part without the written consent of Retail Pro-Fit Ltd.

ILLUSTRATED BRIEF
Any drawing prefixed with L1 in the drawing title block must not in any way be used on site as a construction drawing or used for final detailed costing.



Unit B, Bassingbourn Gashouse
70 High Street, Bassingbourn
Royston, Herts SG8 5LF
T: 01763 243664
E: info@rpfprojects.com
www.rpfprojects.com