


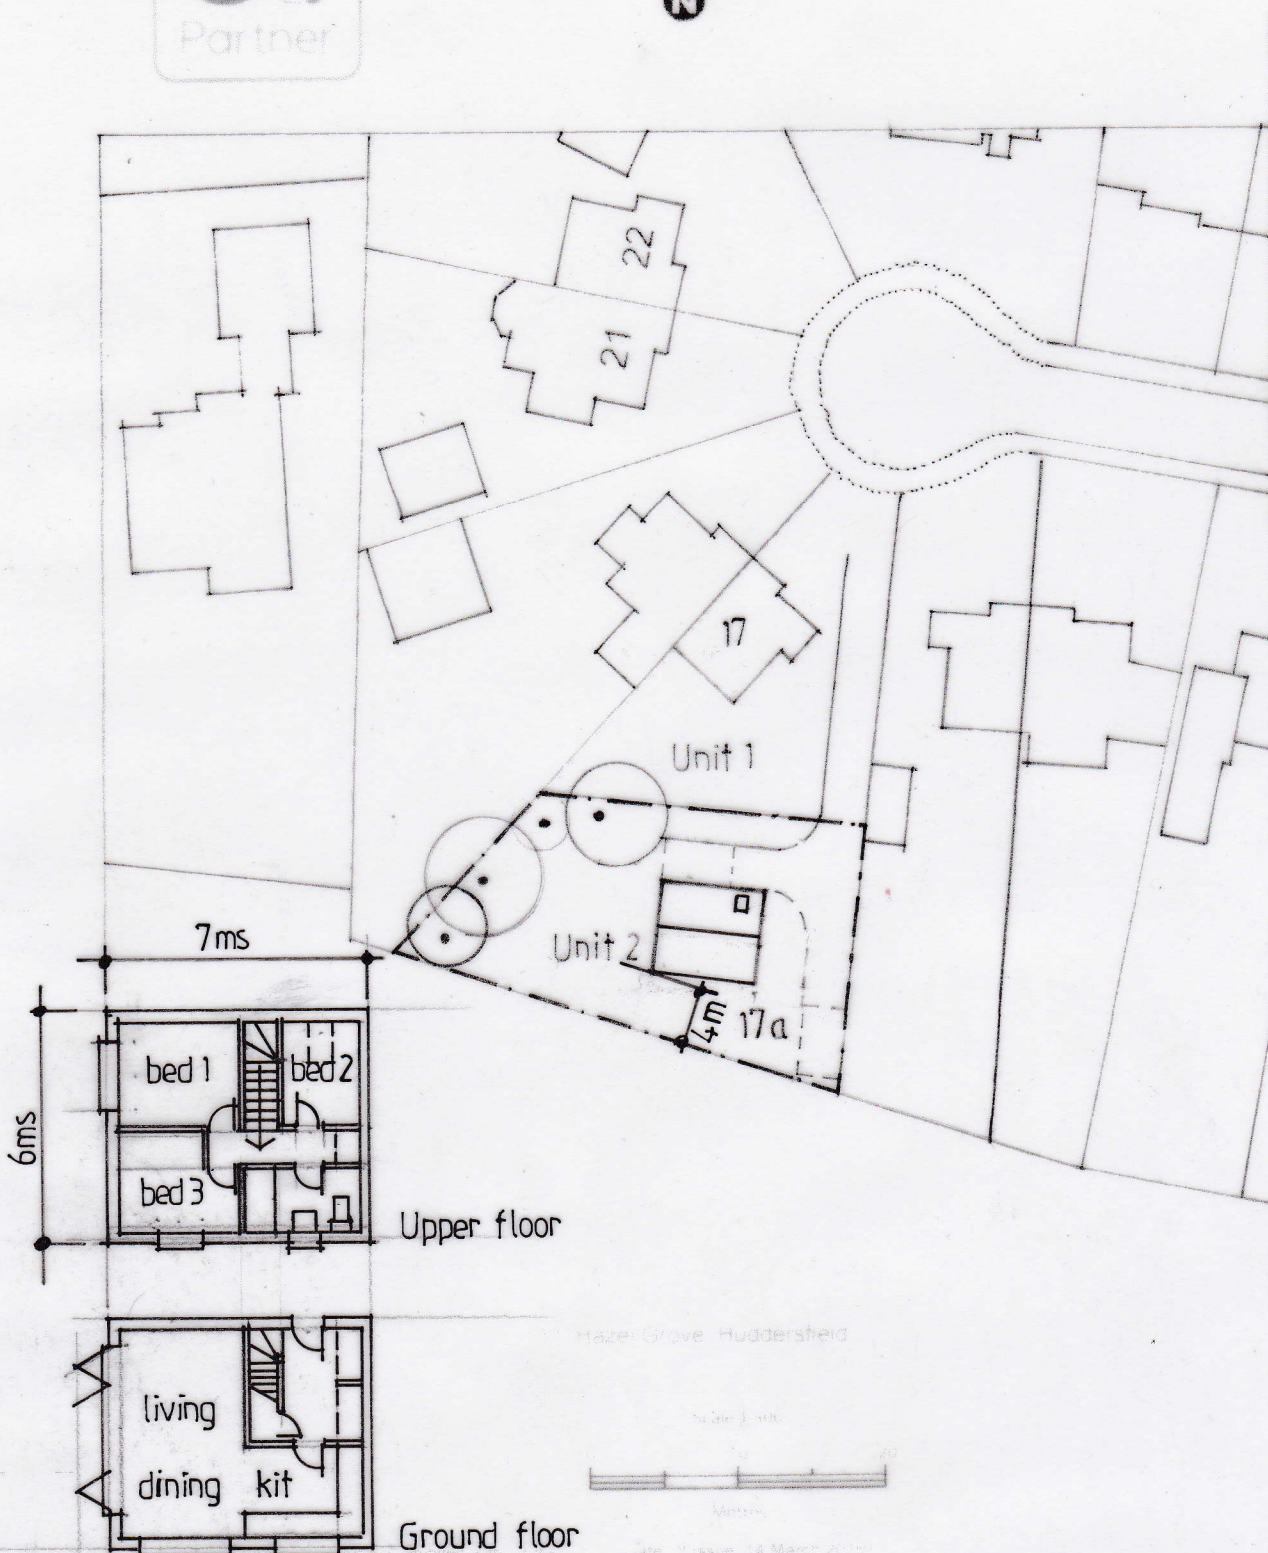

17 Hazel Grove, Fixby, HD2 2JP – new dwelling on lower garden plot
Proposed Block Plan – 3 Bed

Scale: 1:500, 1:200

Date: May 2016

Dwg no **5**

MOGER Property ~ building design service

Christopher Clark BSc(Hons) MBCS t/a Moger Property, 33 Charles Avenue, Southowram, Halifax, HX3 9RZ
T: 01422 374579 M: 07904 205396 E: moger@blueyonder.co.uk