




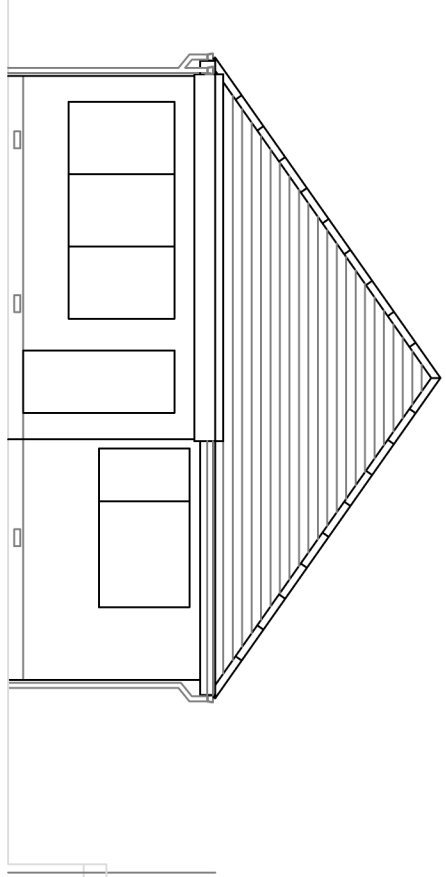


NORTH ELEVATION

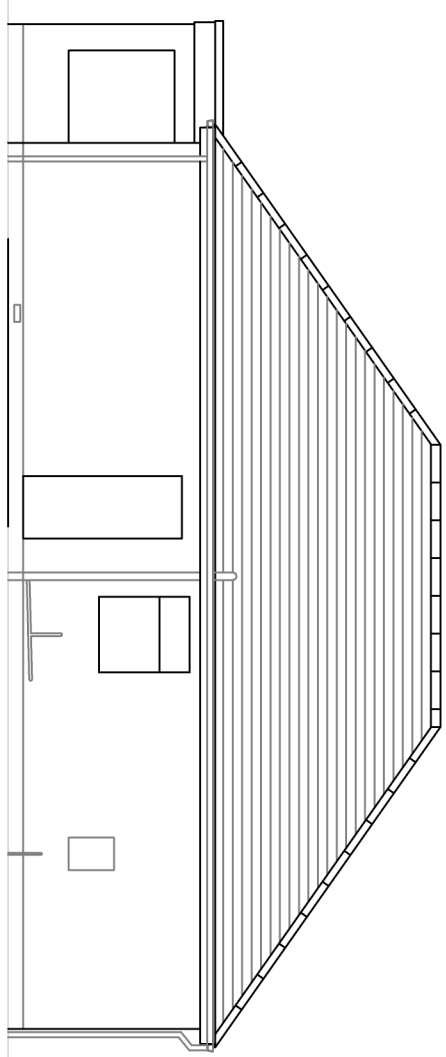


WEST ELEVATION

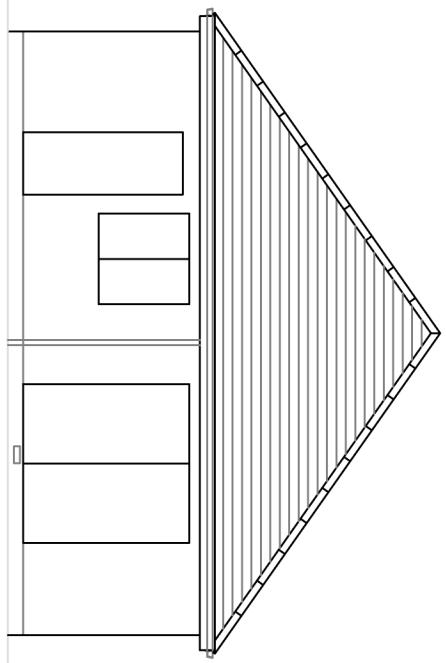


SOUTH ELEVATION

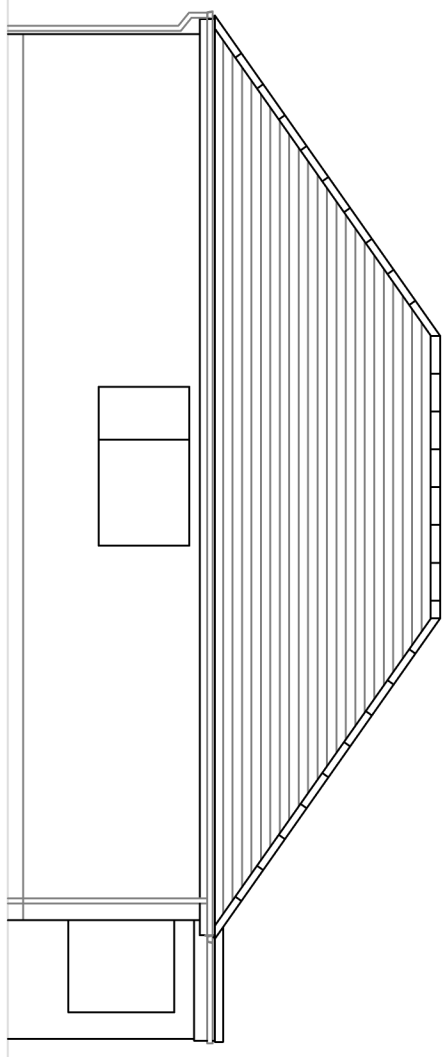


EAST ELEVATION

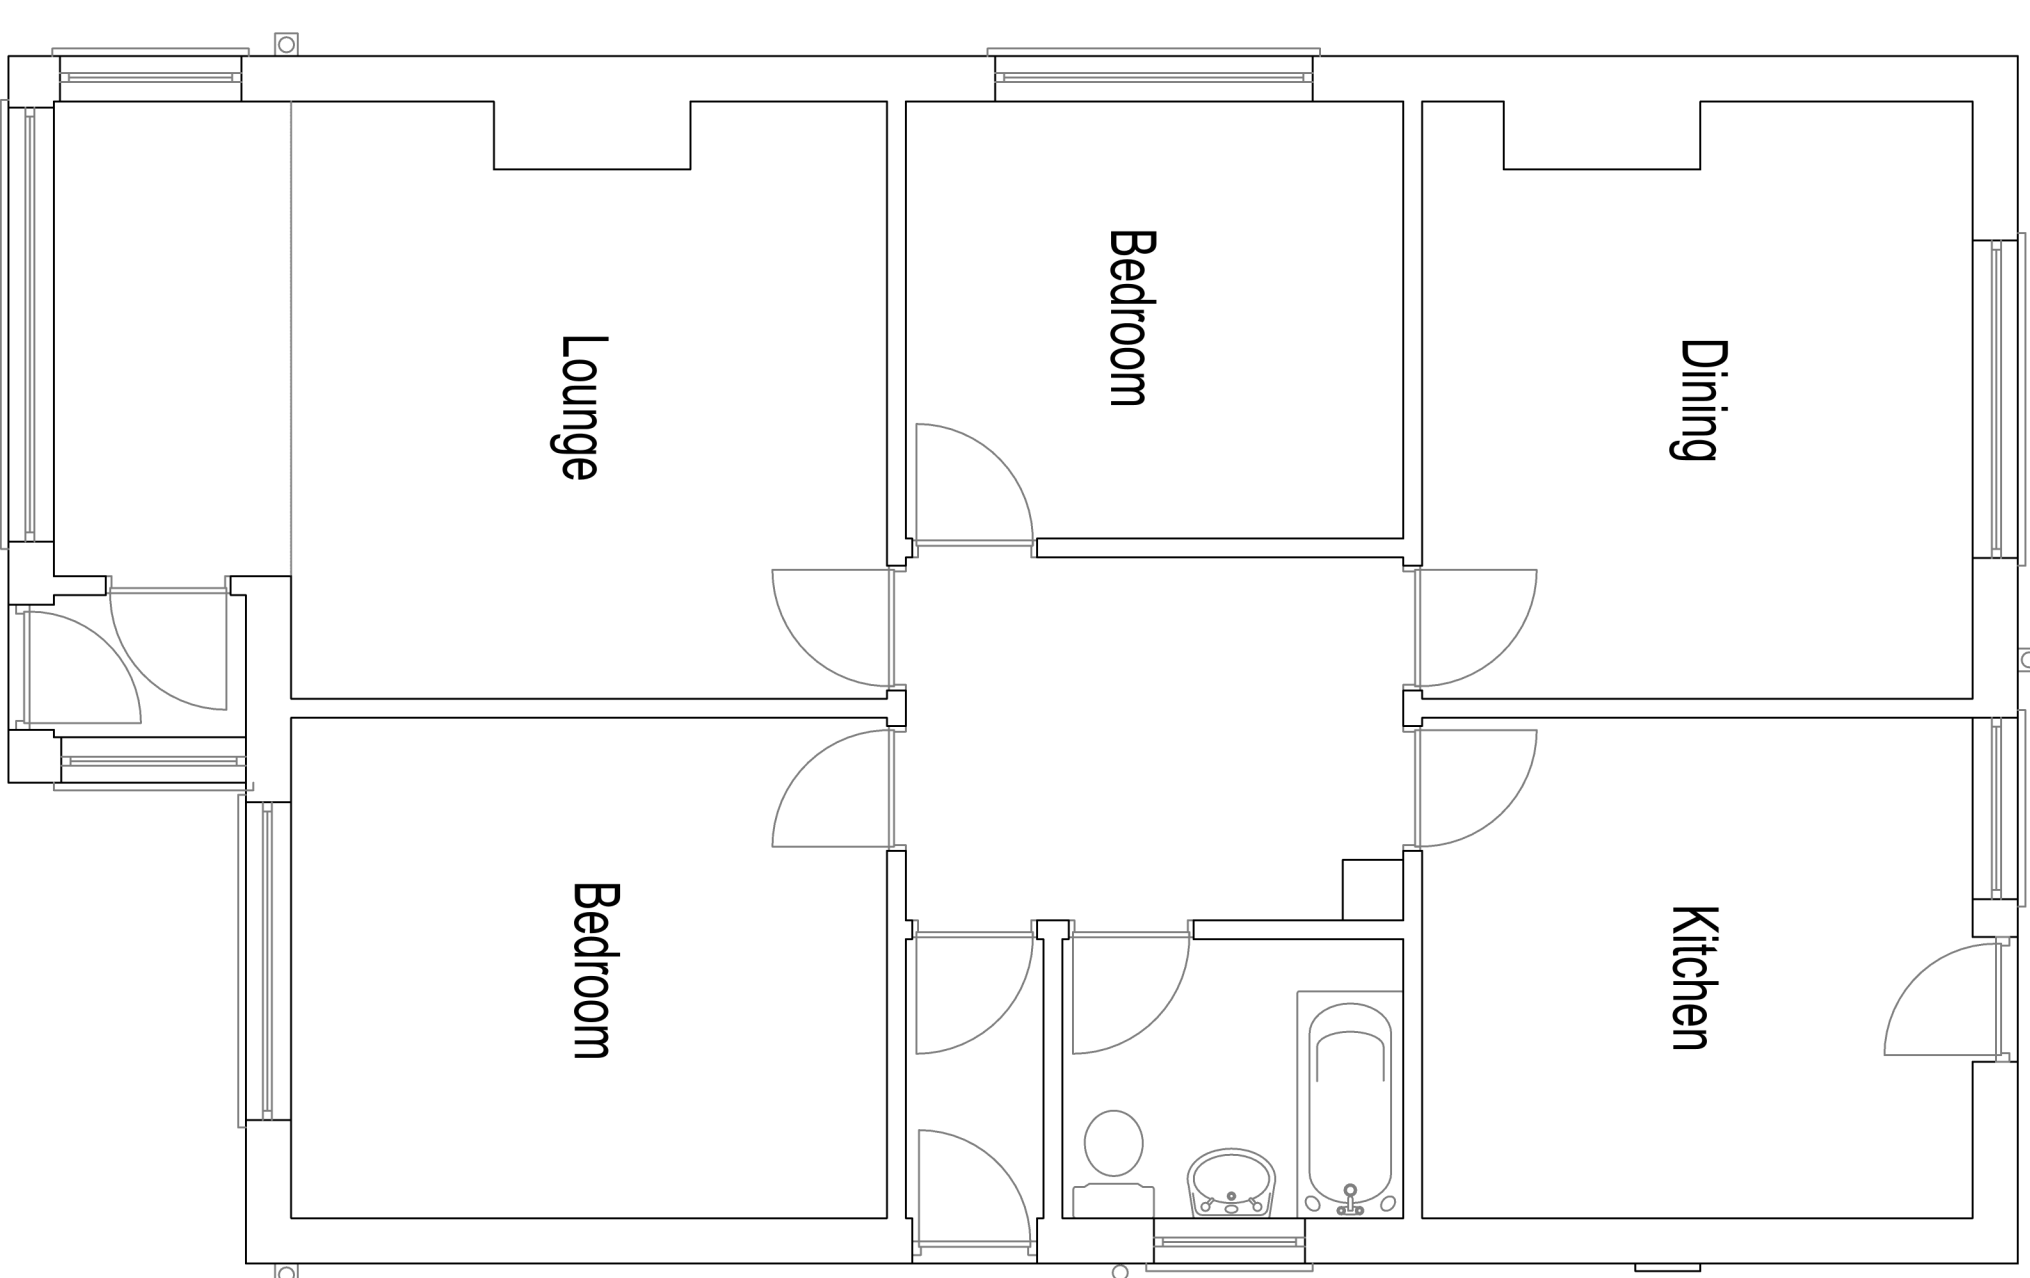

GROUND FLOOR

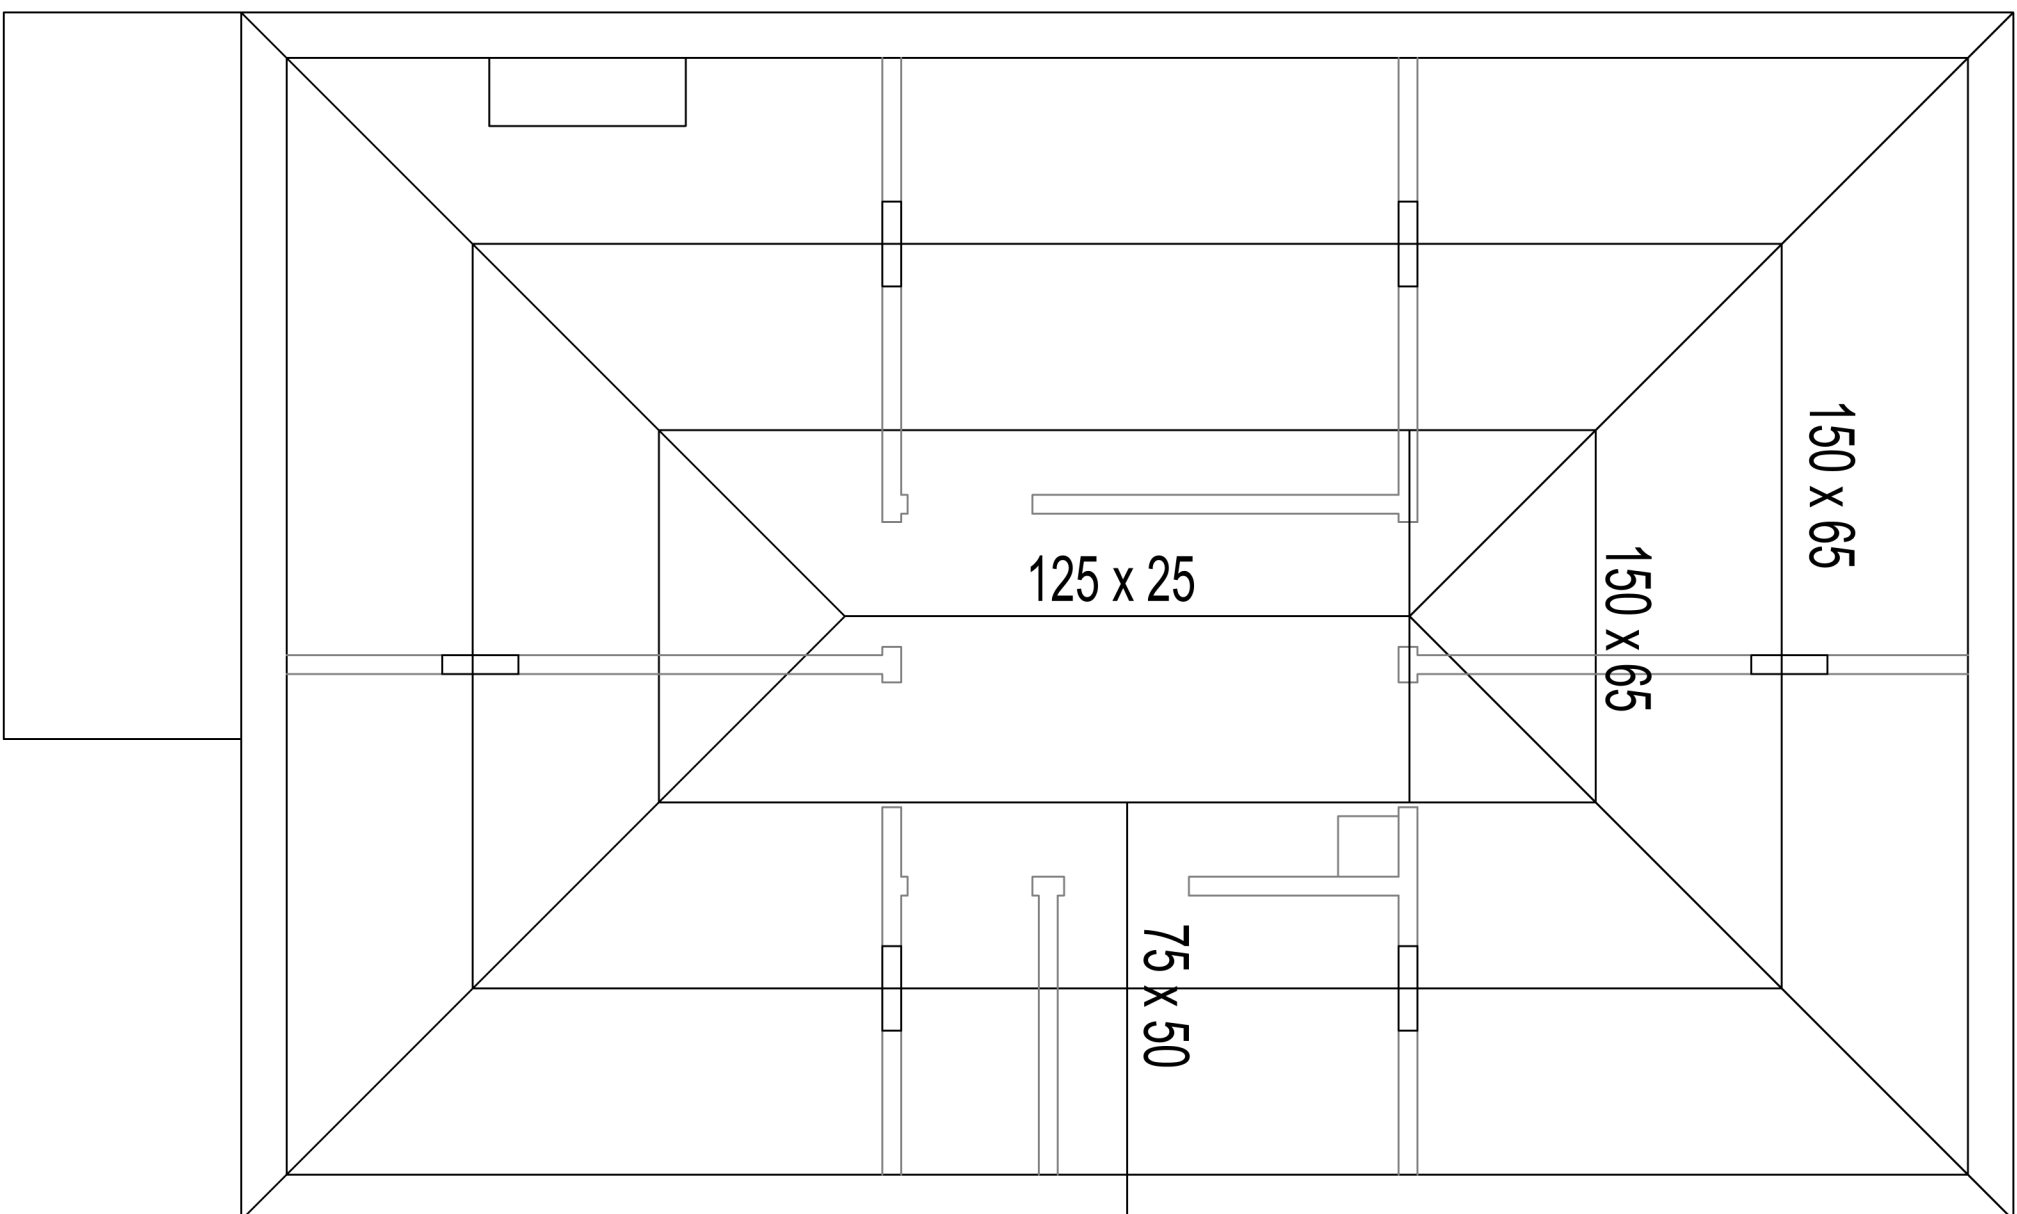

ROOF PLAN

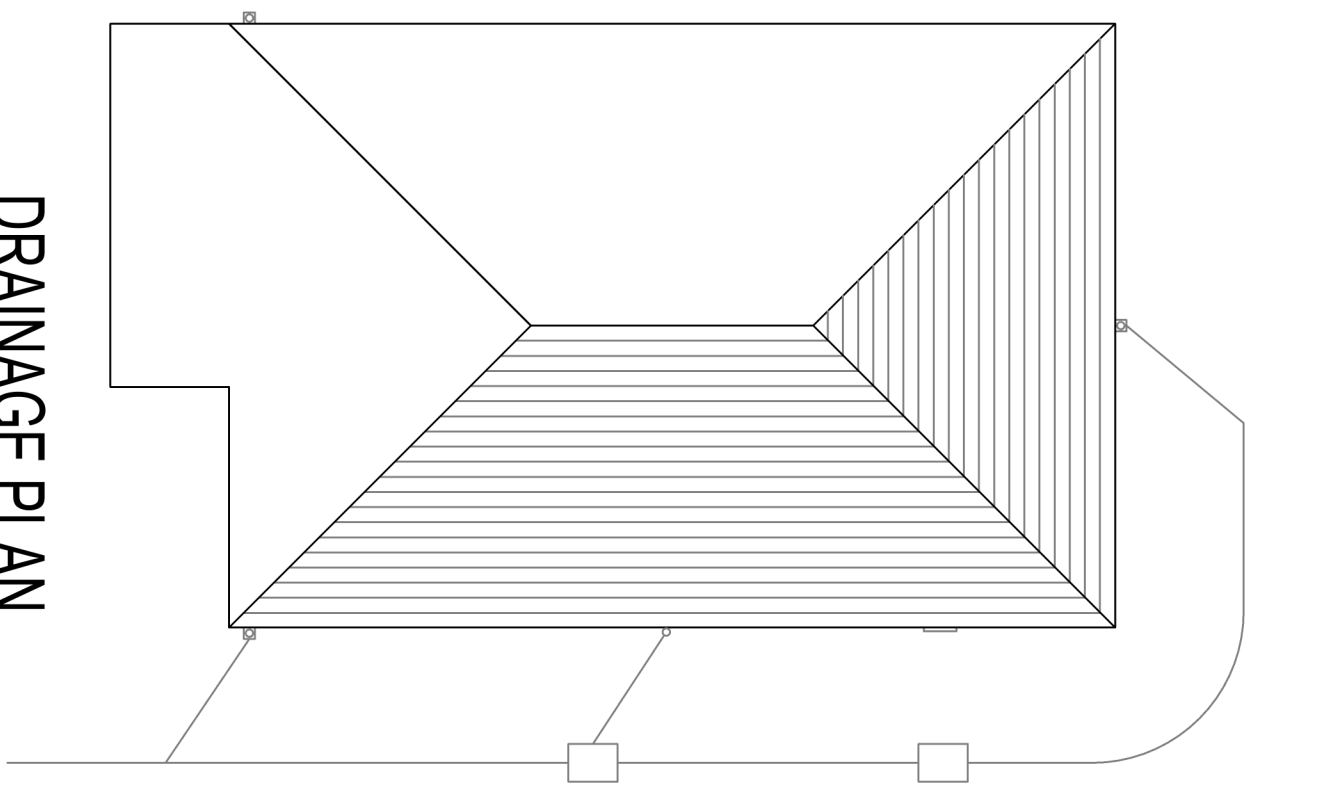

DRAINAGE PLAN

