




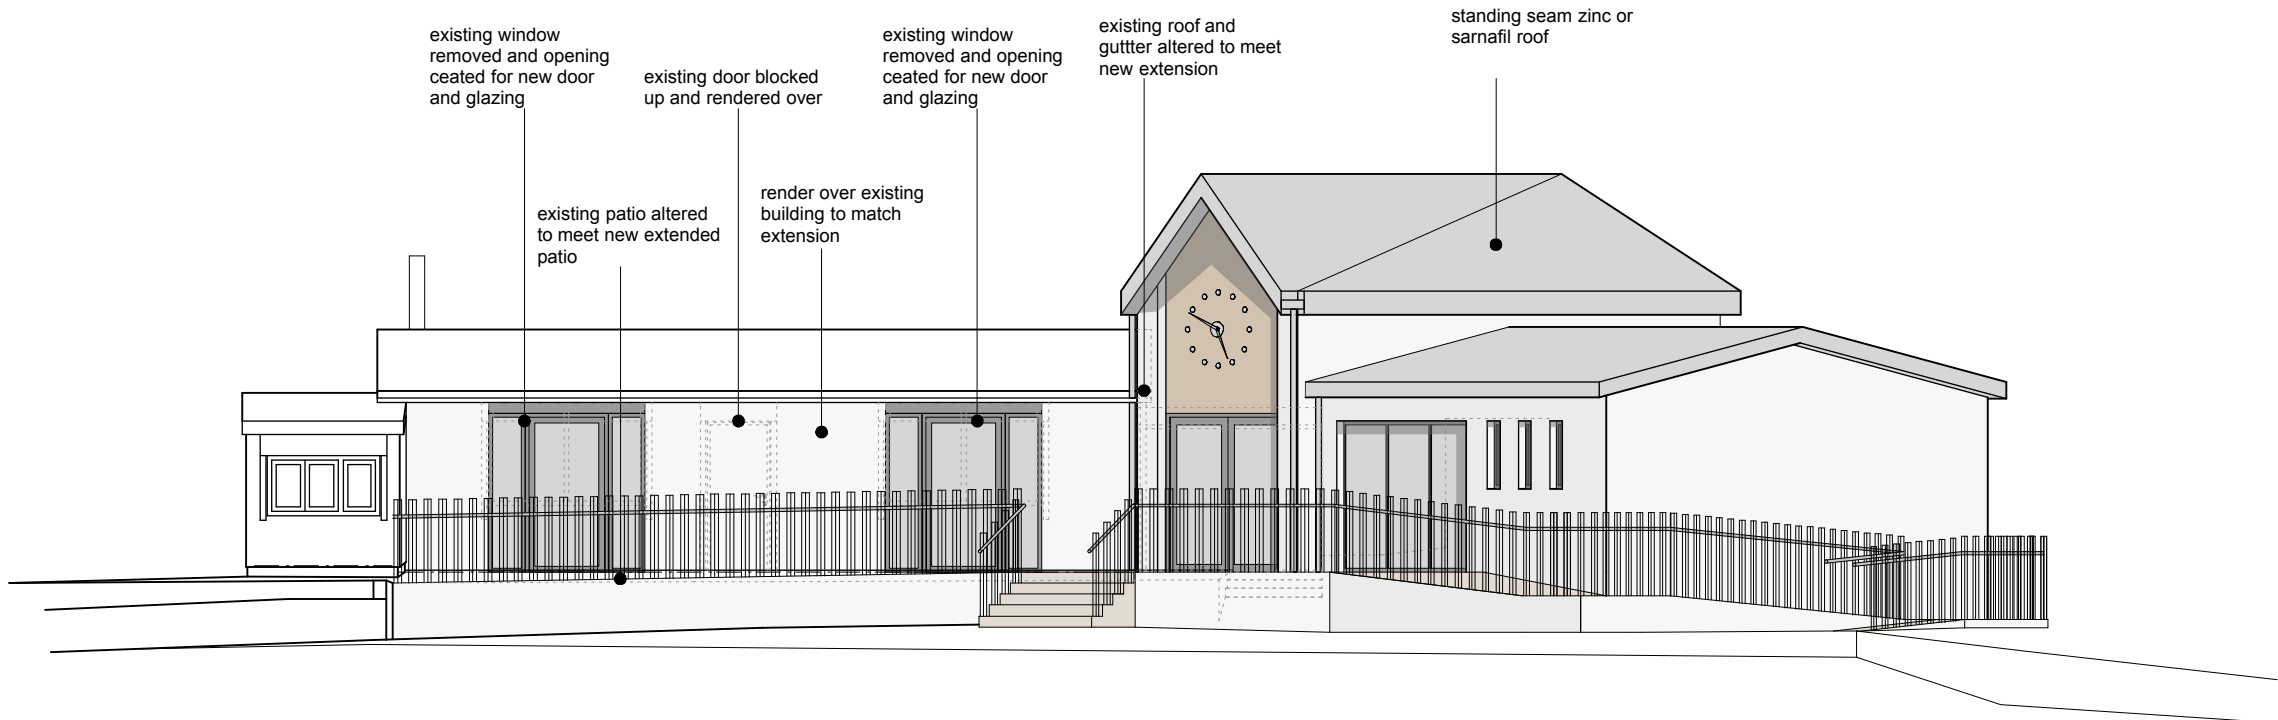


North West elevation

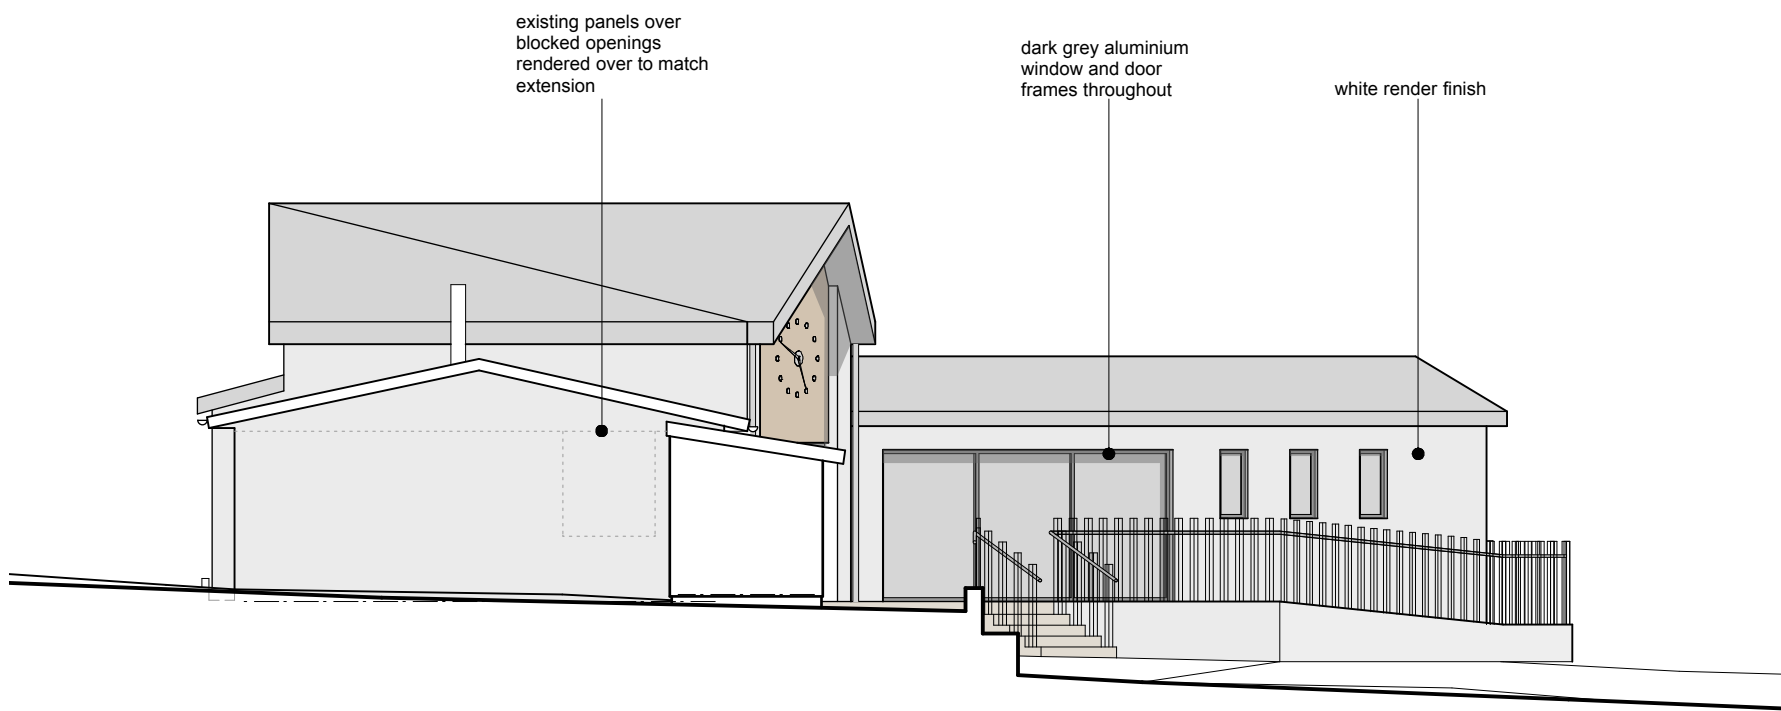


North East elevation

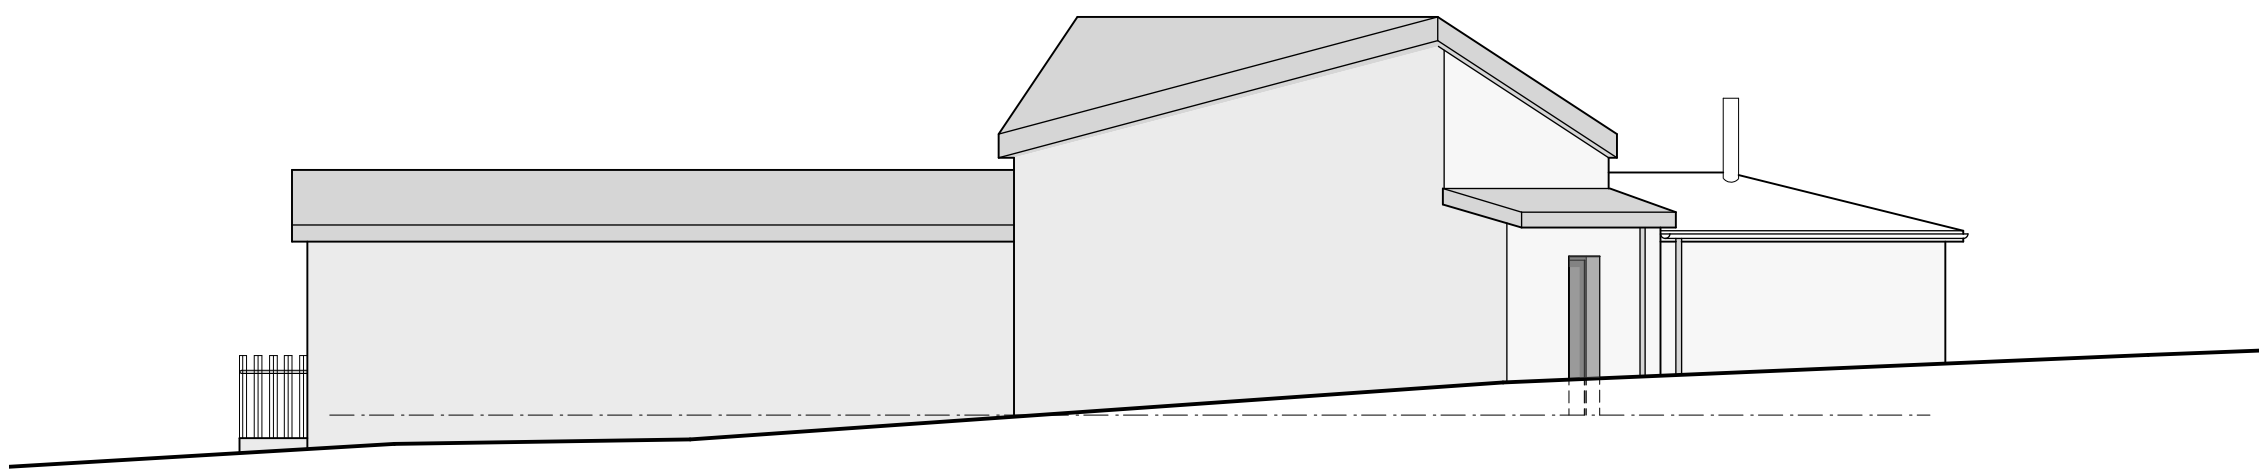


West elevation

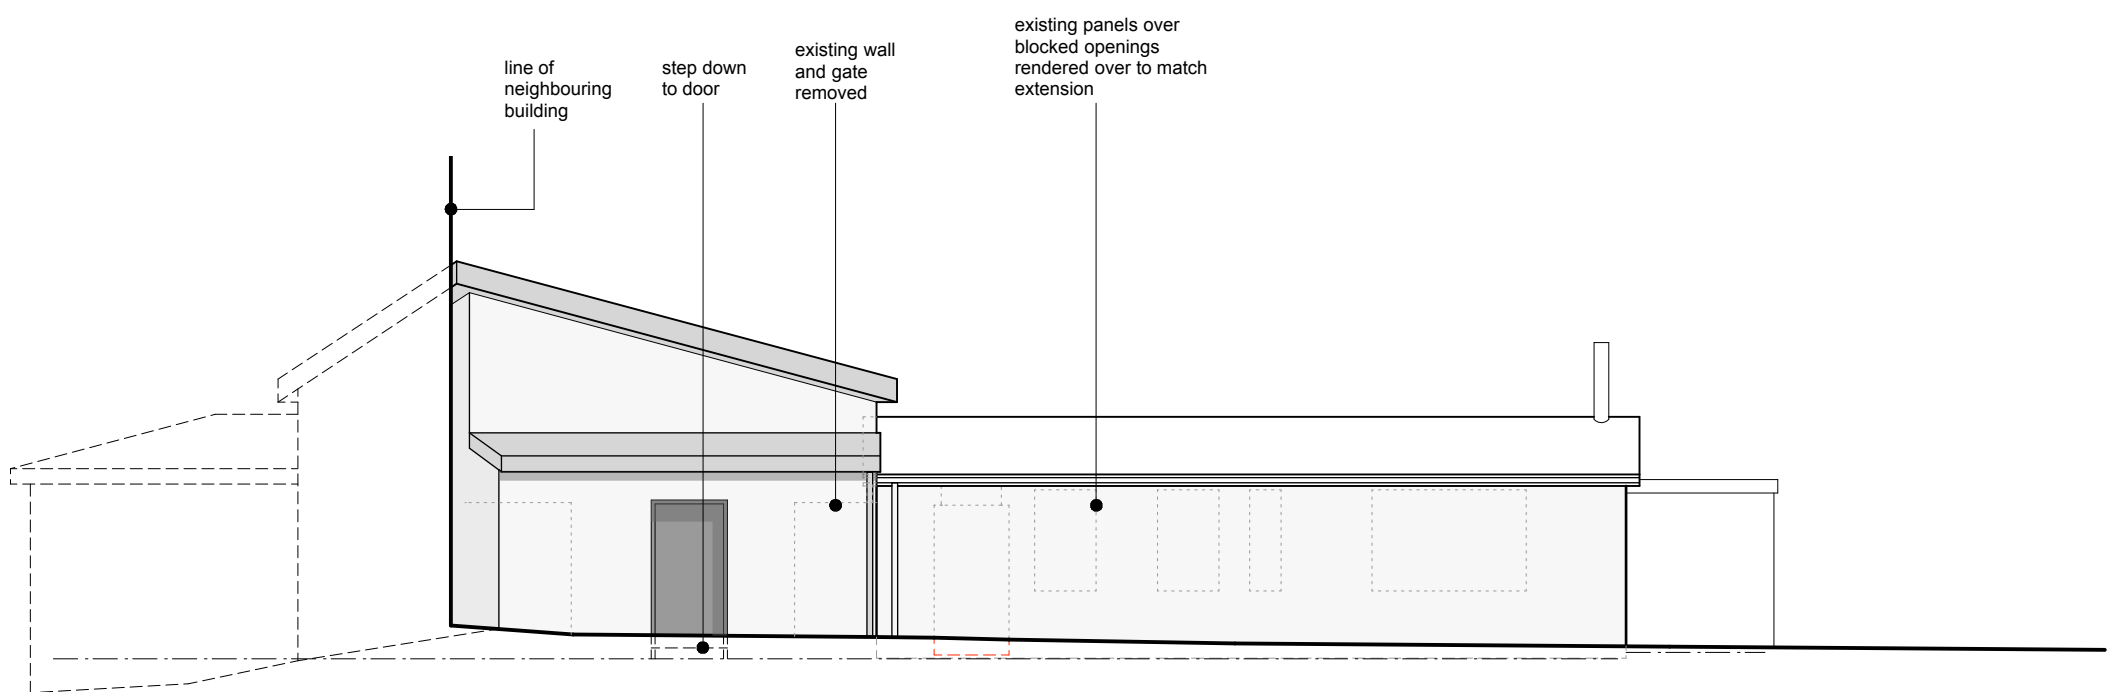

South East elevation

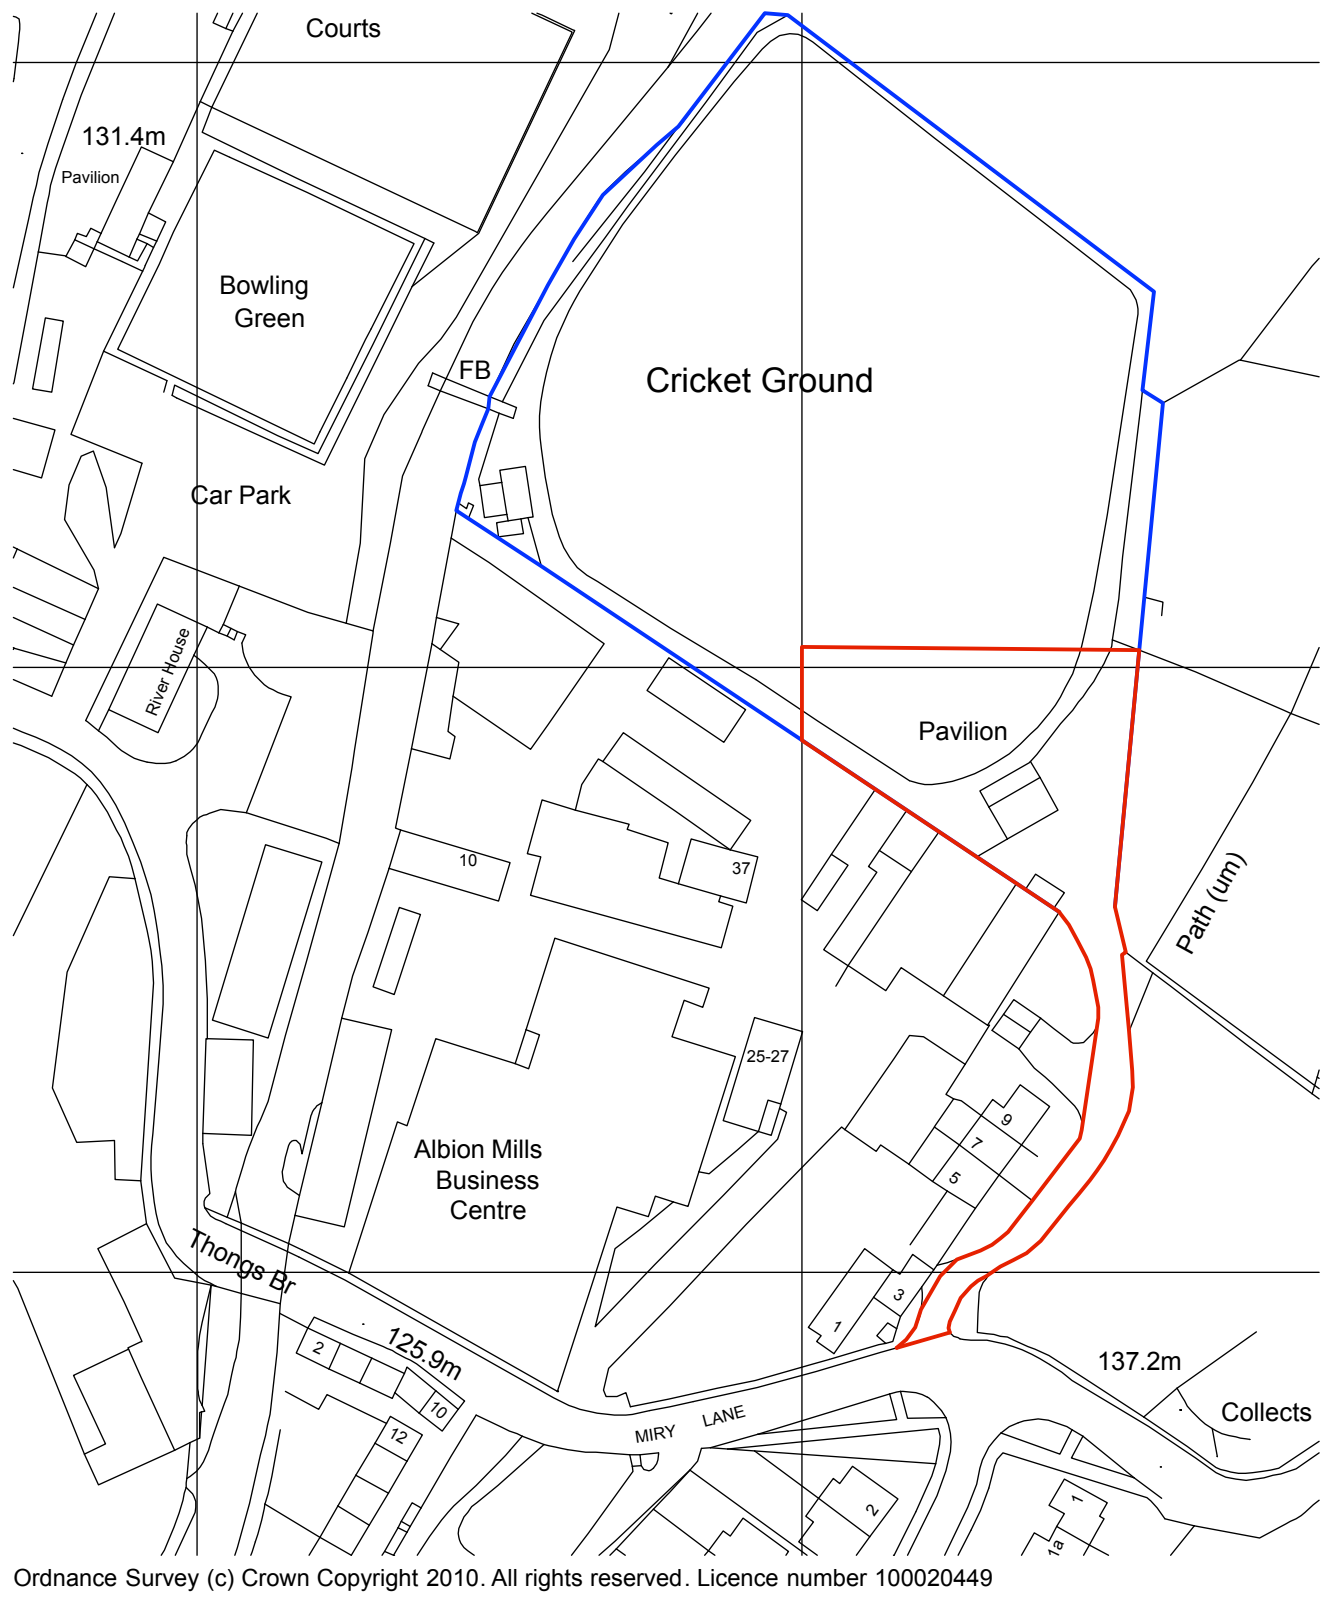

Location plan 1:1250

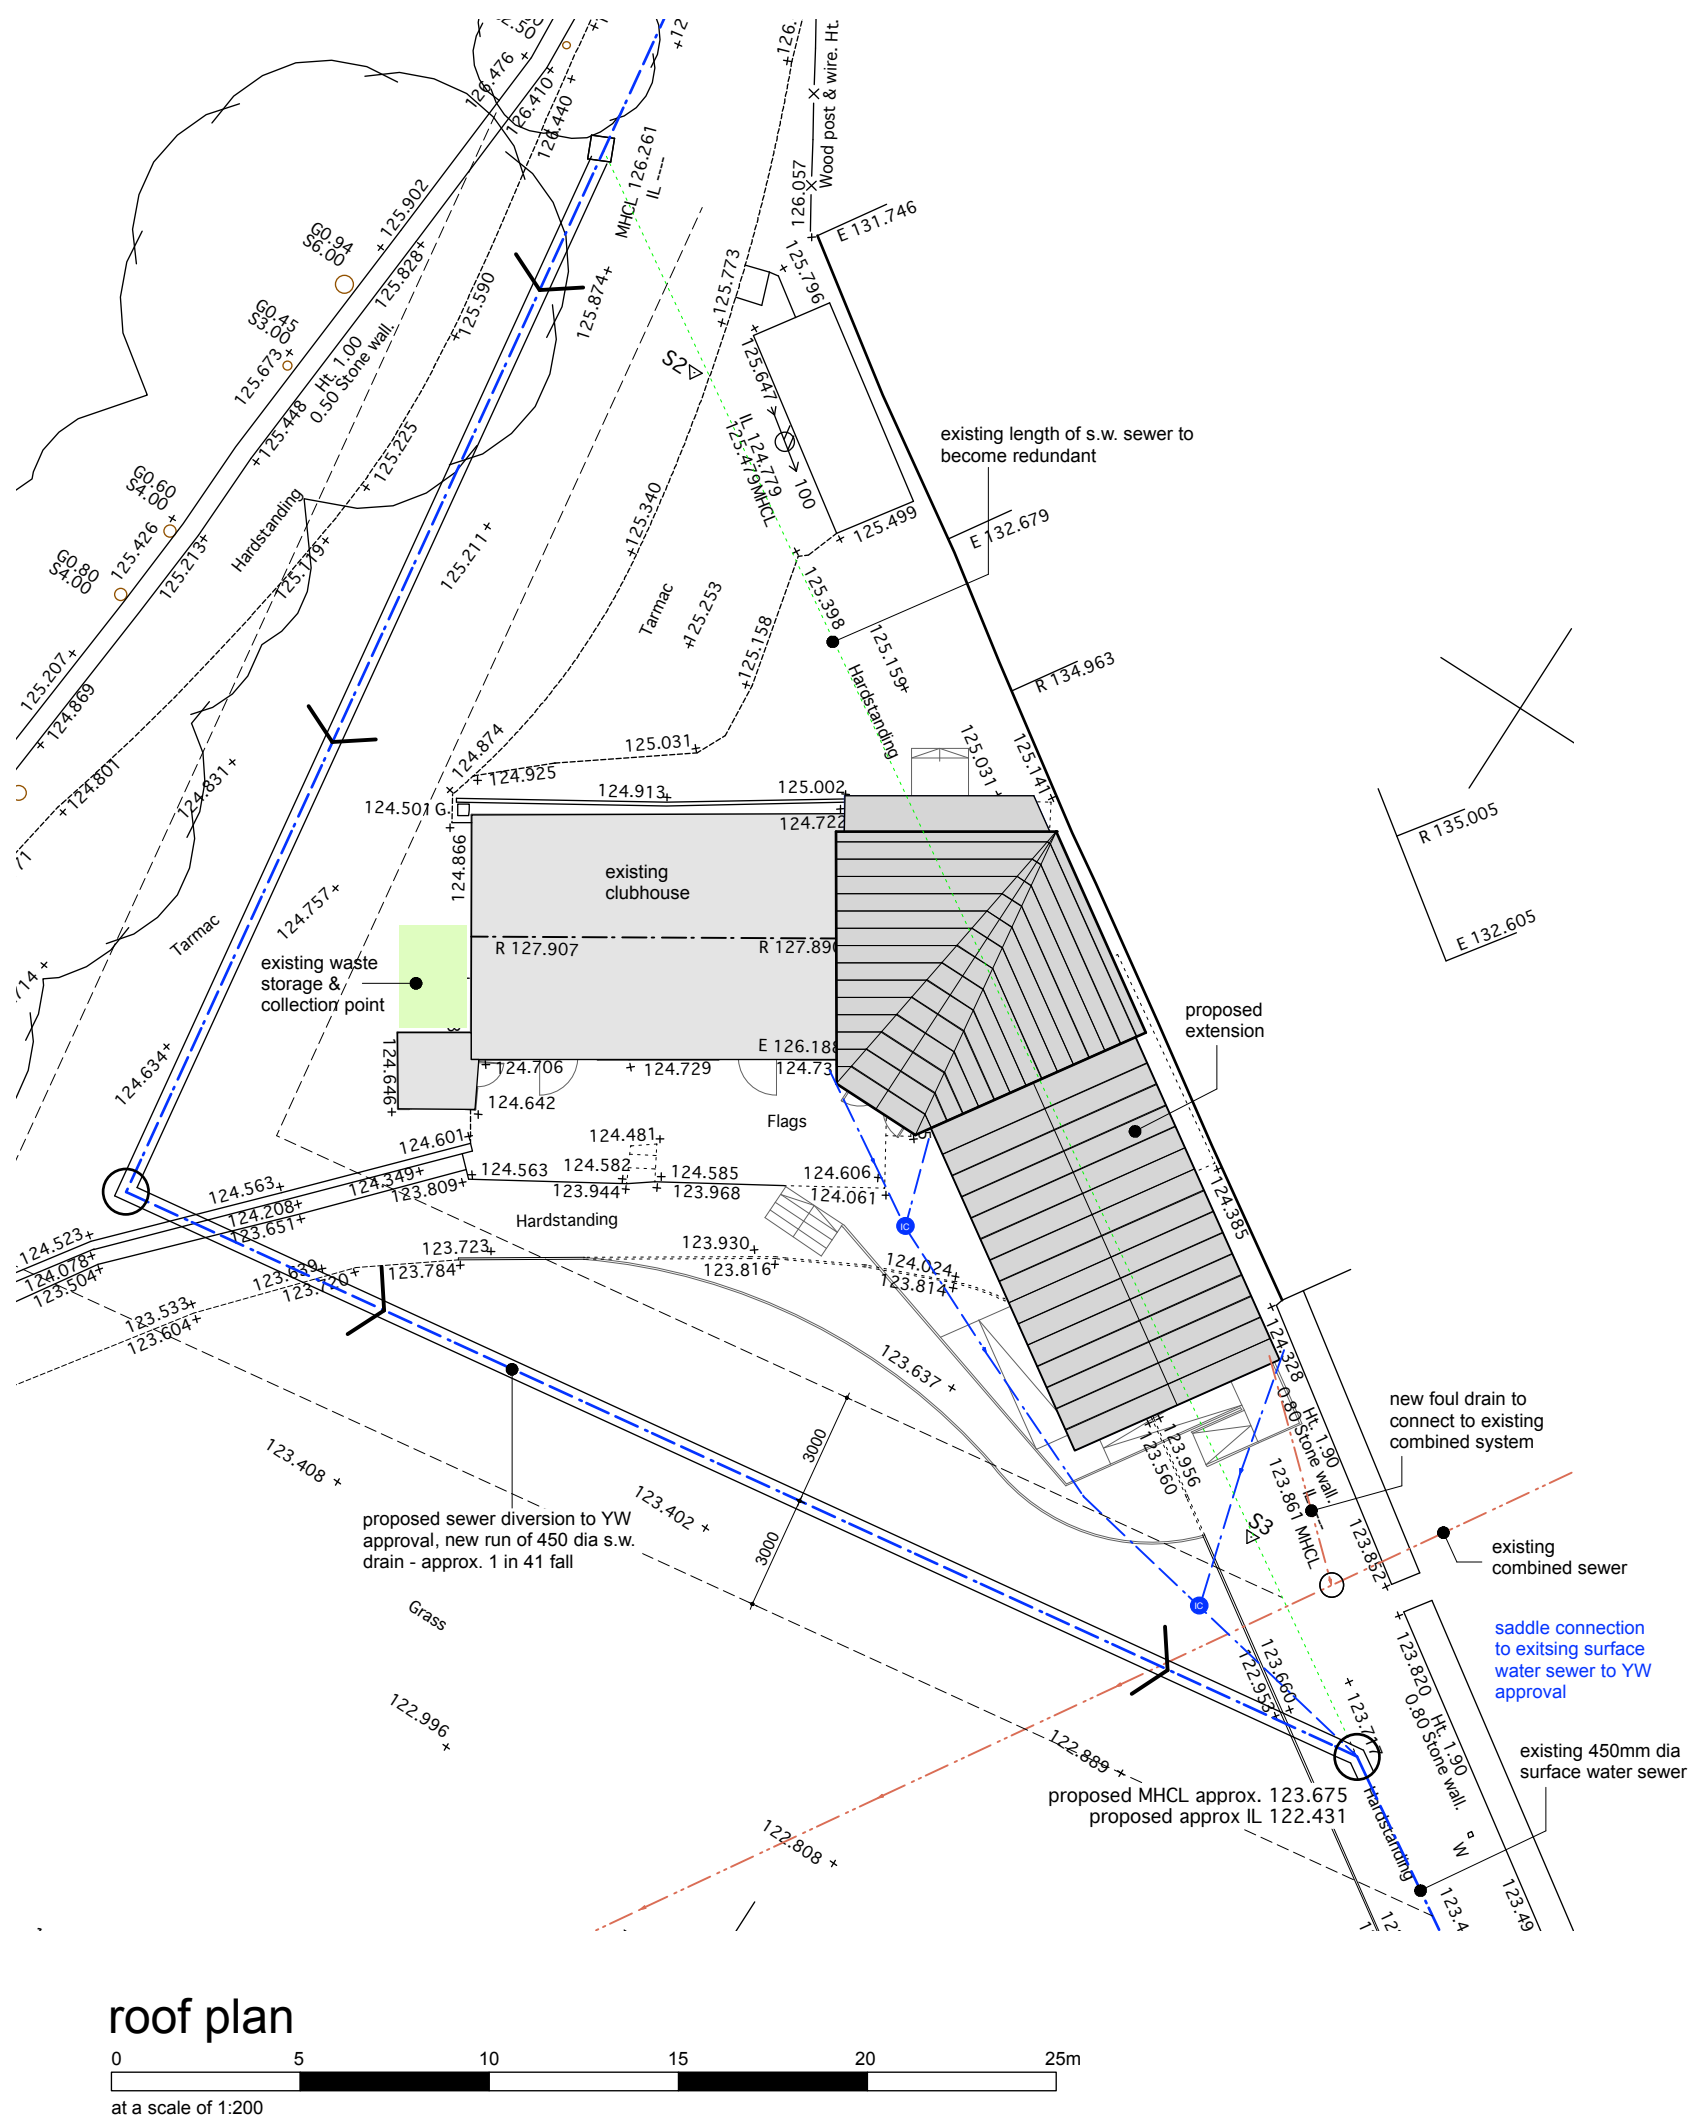

roof plan

at a scale of 1:200

This drawing has been prepared specifically for the purpose of obtaining Planning Permission and/or Building Regulation Approval. Its suitability for other purposes, without supplementary details and specifications cannot be guaranteed. The Permissions and/or Approvals are beyond the Architects control, and no guarantee that such will be granted is given or to be inferred by reason of the preparation of this drawing. Only figured dimensions are to be used. All dimensions are to be checked on site. This drawing together with the design is the property and copyright of the Architect and must not be reproduced without prior written permission.

P01 Drawing originated 24.03.16 NT NG
rev. description date drawn approd



project **Proposed extension and alterations**
at **253 Huddersfield Road, Thongsbridge, Holmfirth, HD9 7RY**
for **Thongsbridge Cricket Club**

title **GA elevations and location plan as proposed**
number **15093D-03-P01**
scale **1:1000/1:1250**
size **A1**

ARCHITECTURE + DESIGN PARTNERSHIP The Old Police Station 16 Bridge Lane Holmfirth, HD9 7AN
T: 01484 685411 E: hello@adp-architects.com W: www.adp-architects.com **RIBA** Chartered Practice