


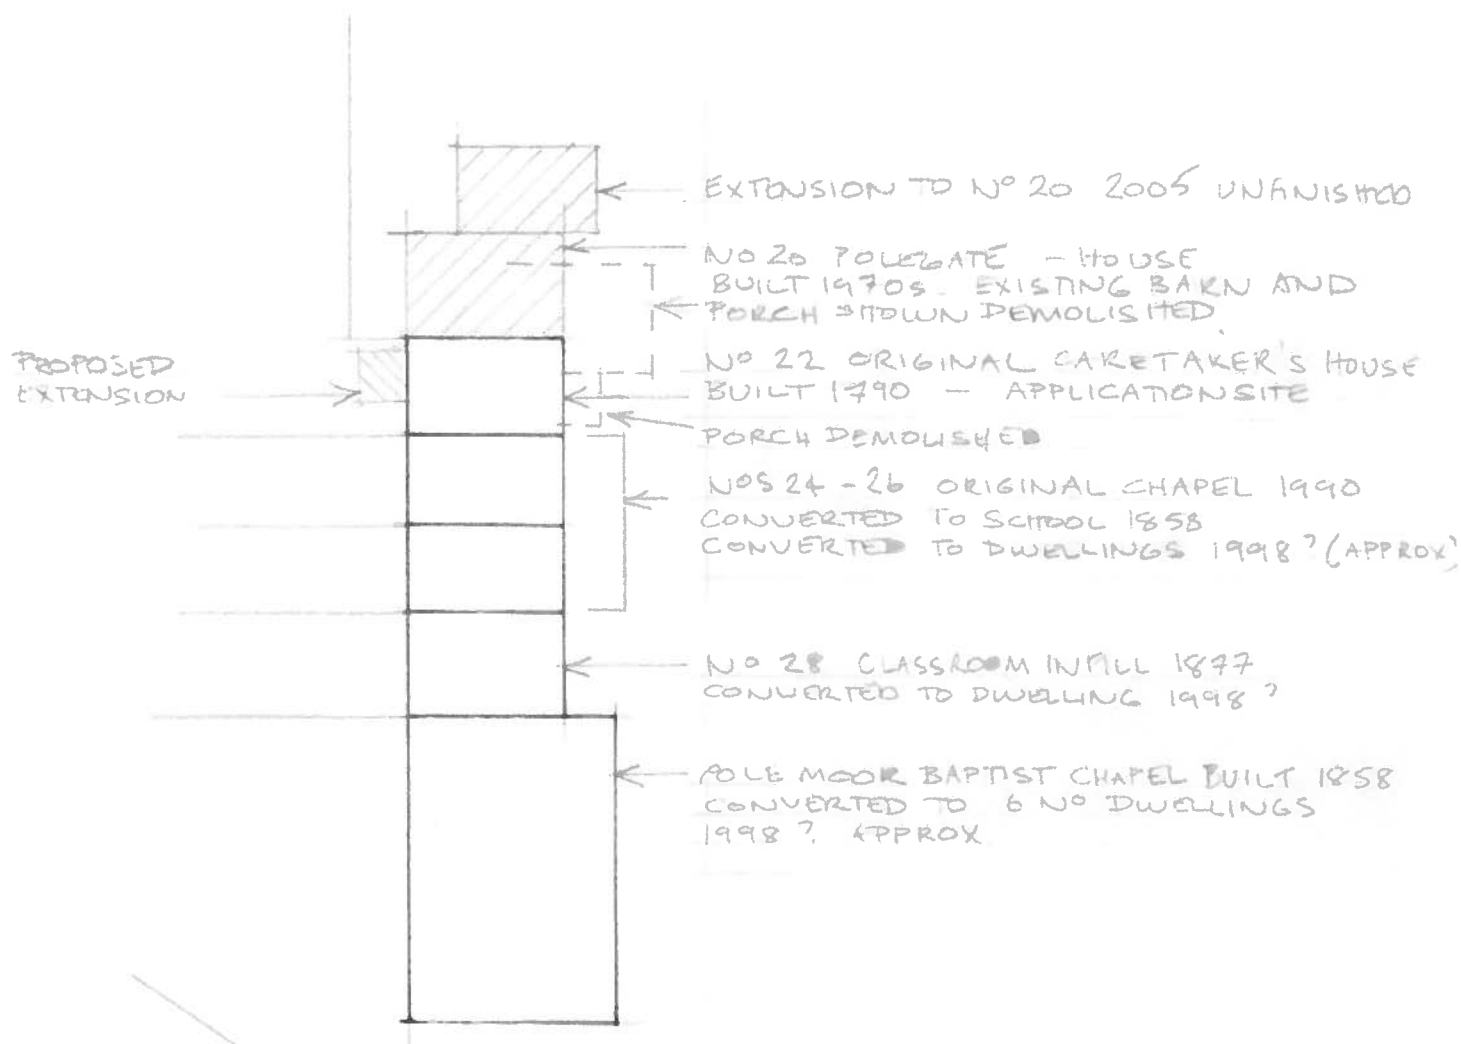

PLAN IDENTIFYING  
HISTORIC DEVELOPMENT  
OF POLE MOOR CHAPEL &  
ASSOCIATED BUILDINGS

PROPOSED EXTENSION TO SOUTH  
ELEVATION/REAR AT  
THE CHAPEL HOUSE, 22 POLEGATE,  
SCAMMONDEN, WEST YORKSHIRE, HD3 3FW

W. BEST  
01484 845896

SCALE 1:600 (APPROX)  
DRAWING 2016/363/02