
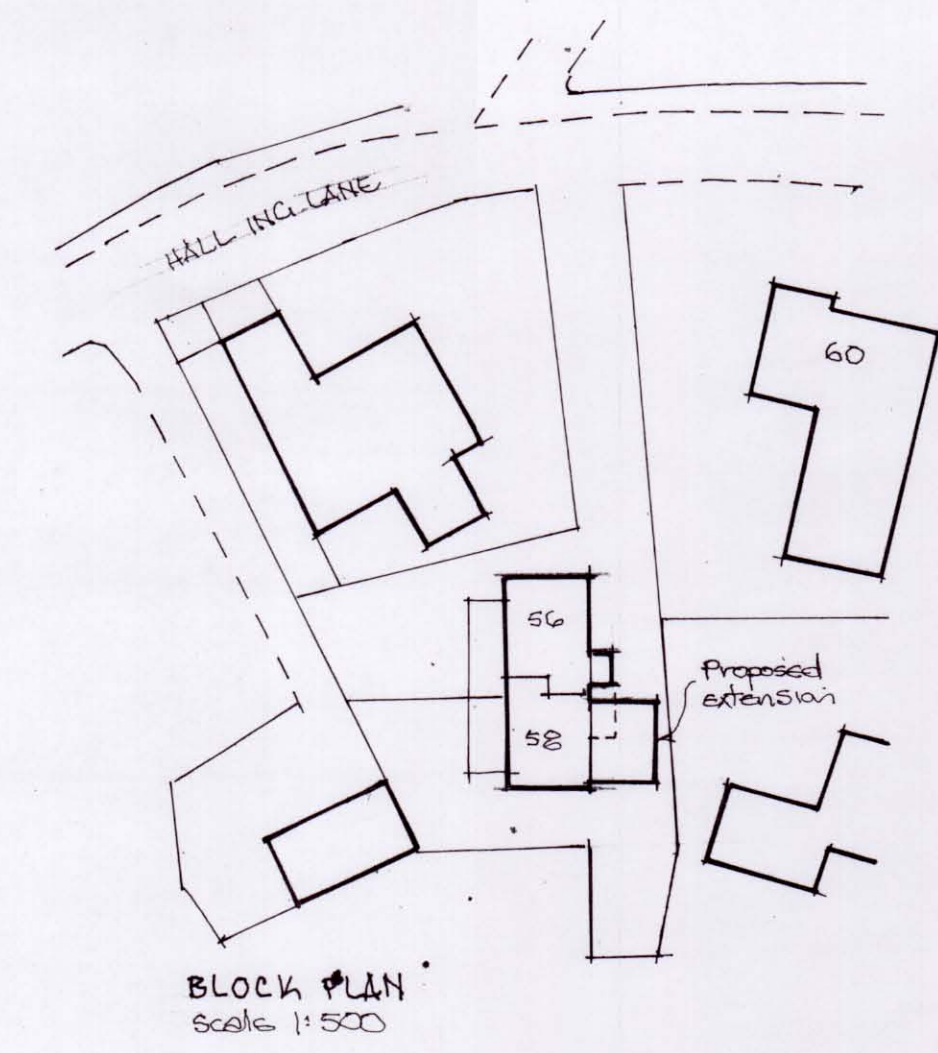
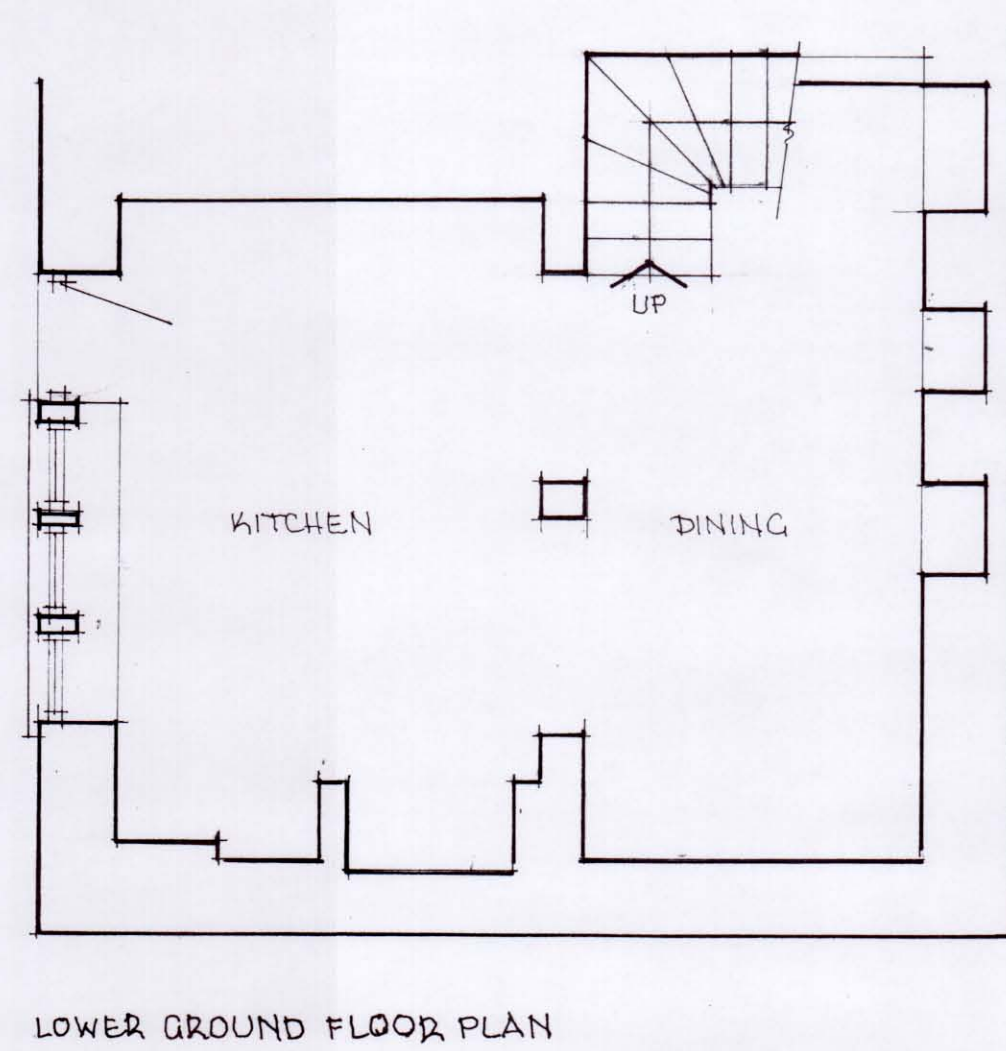
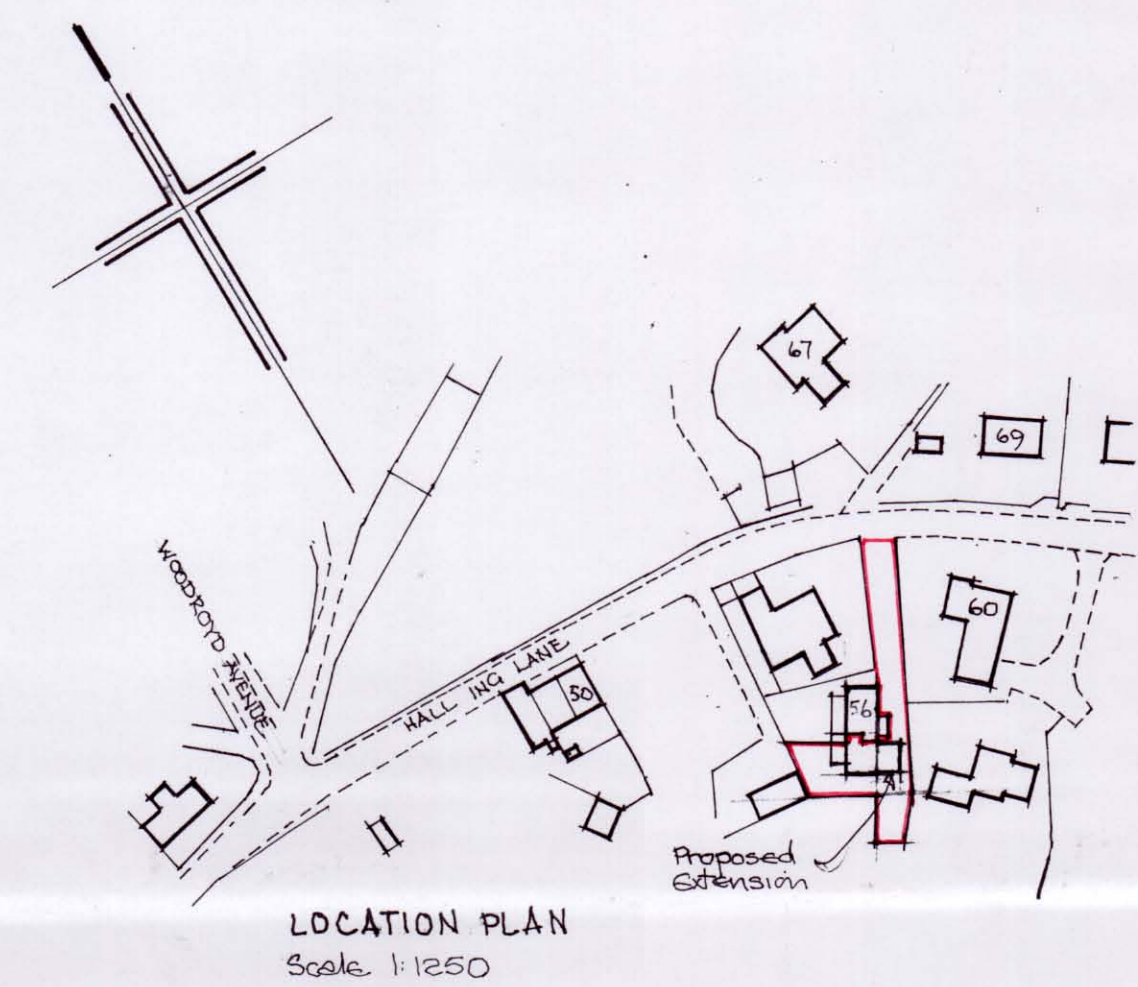
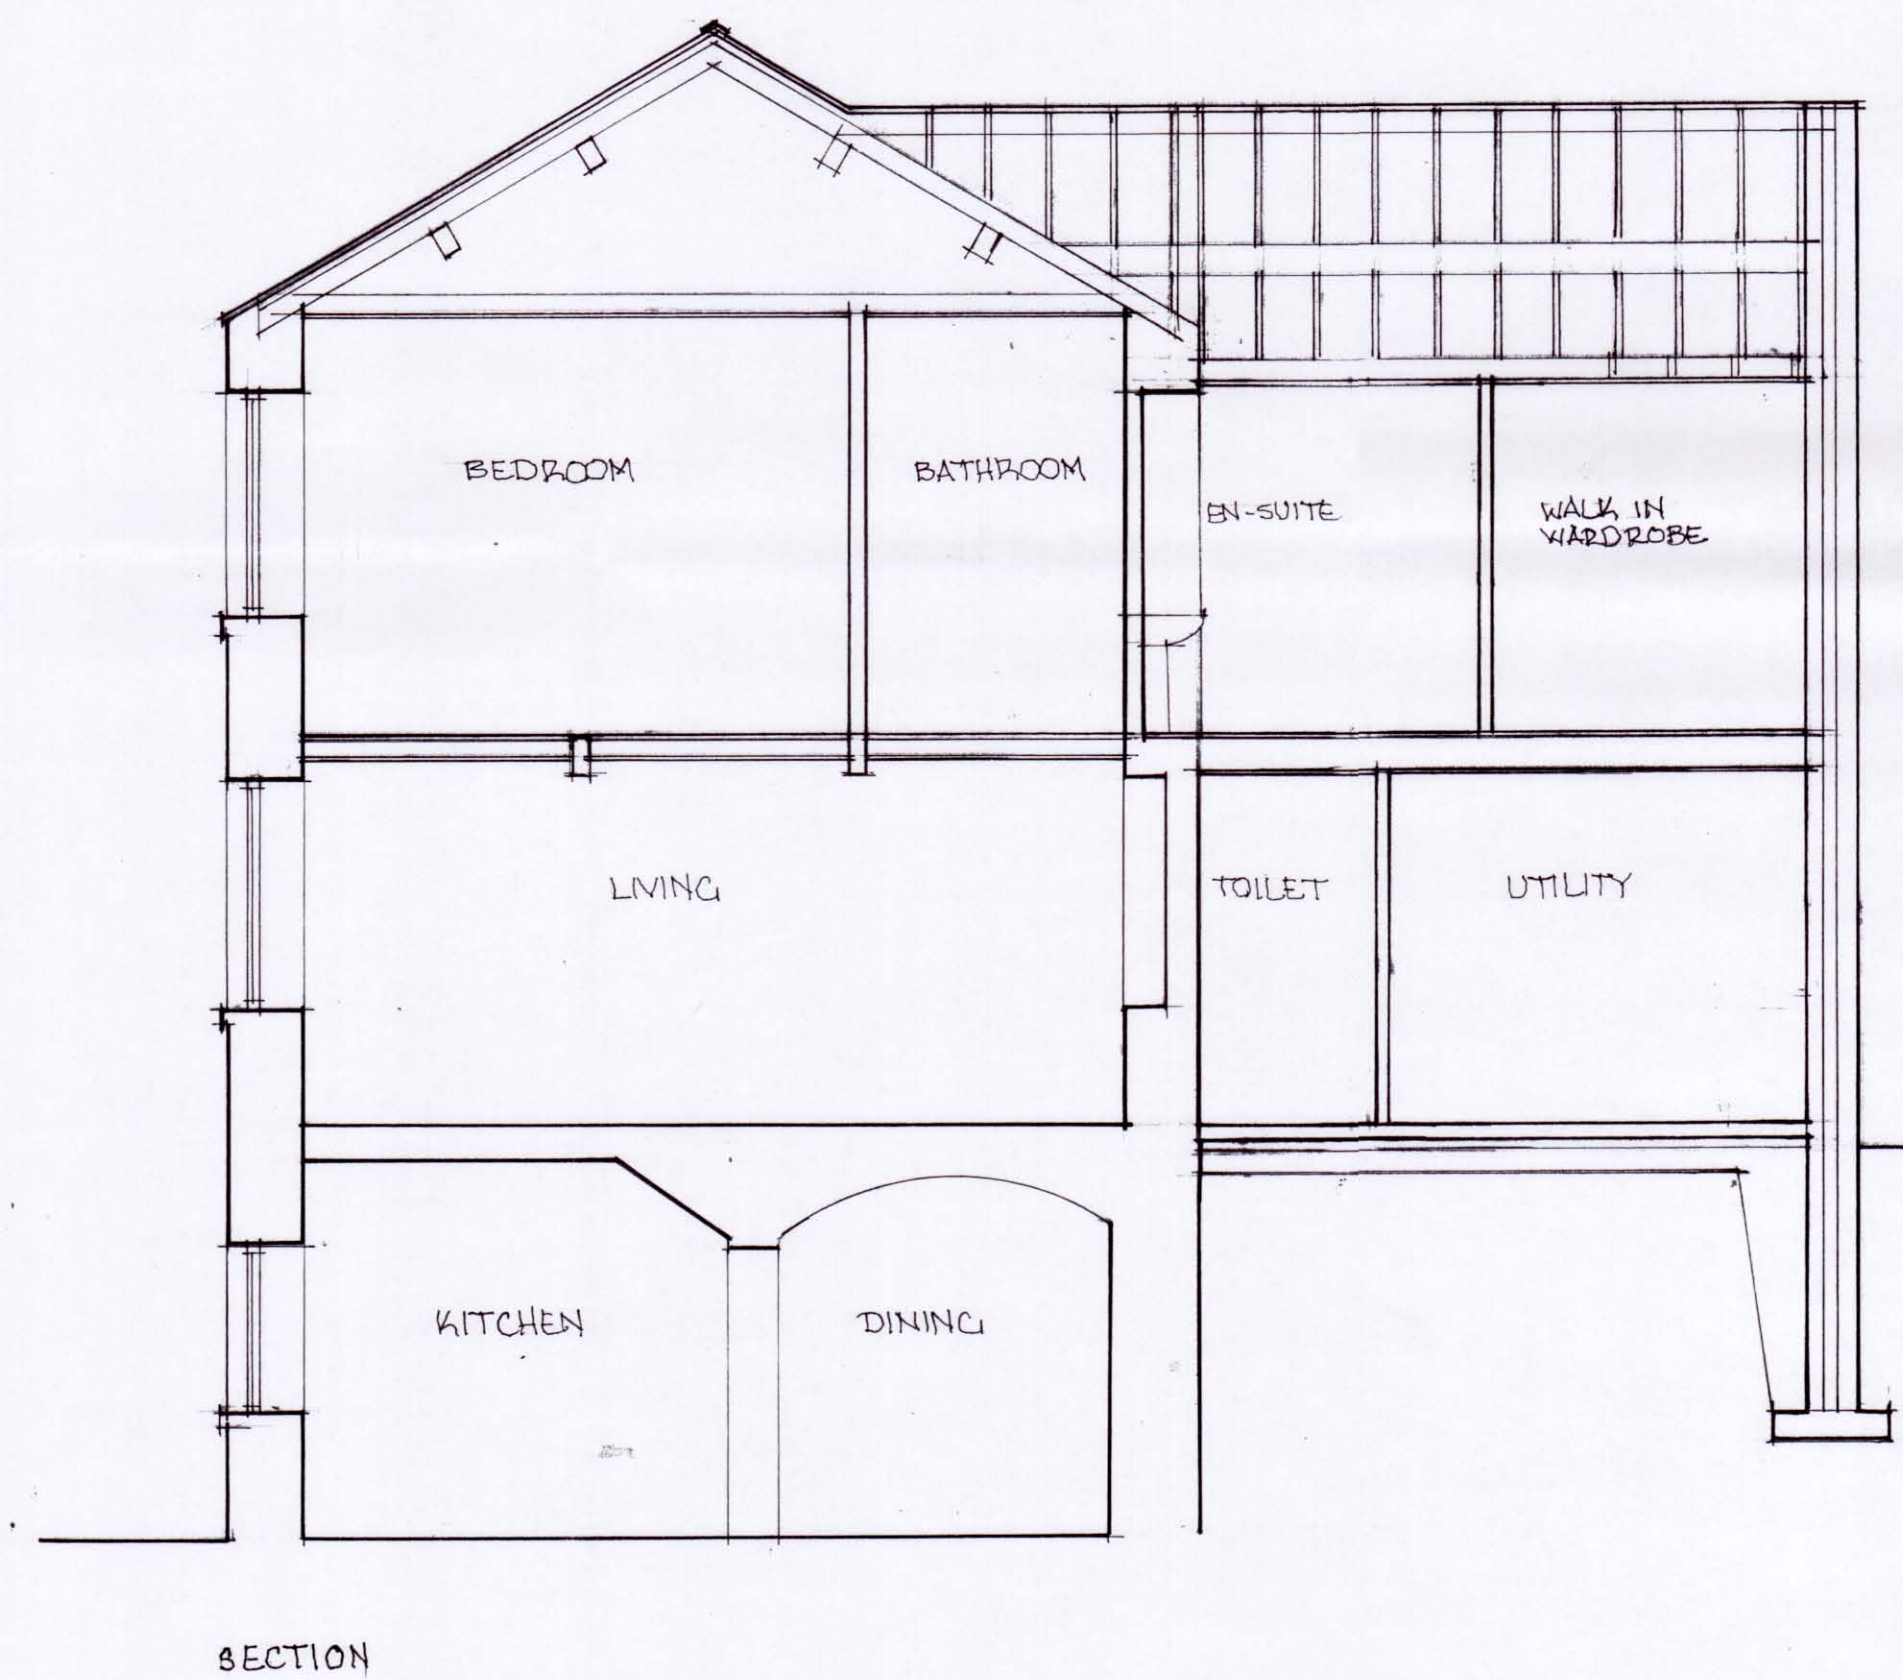
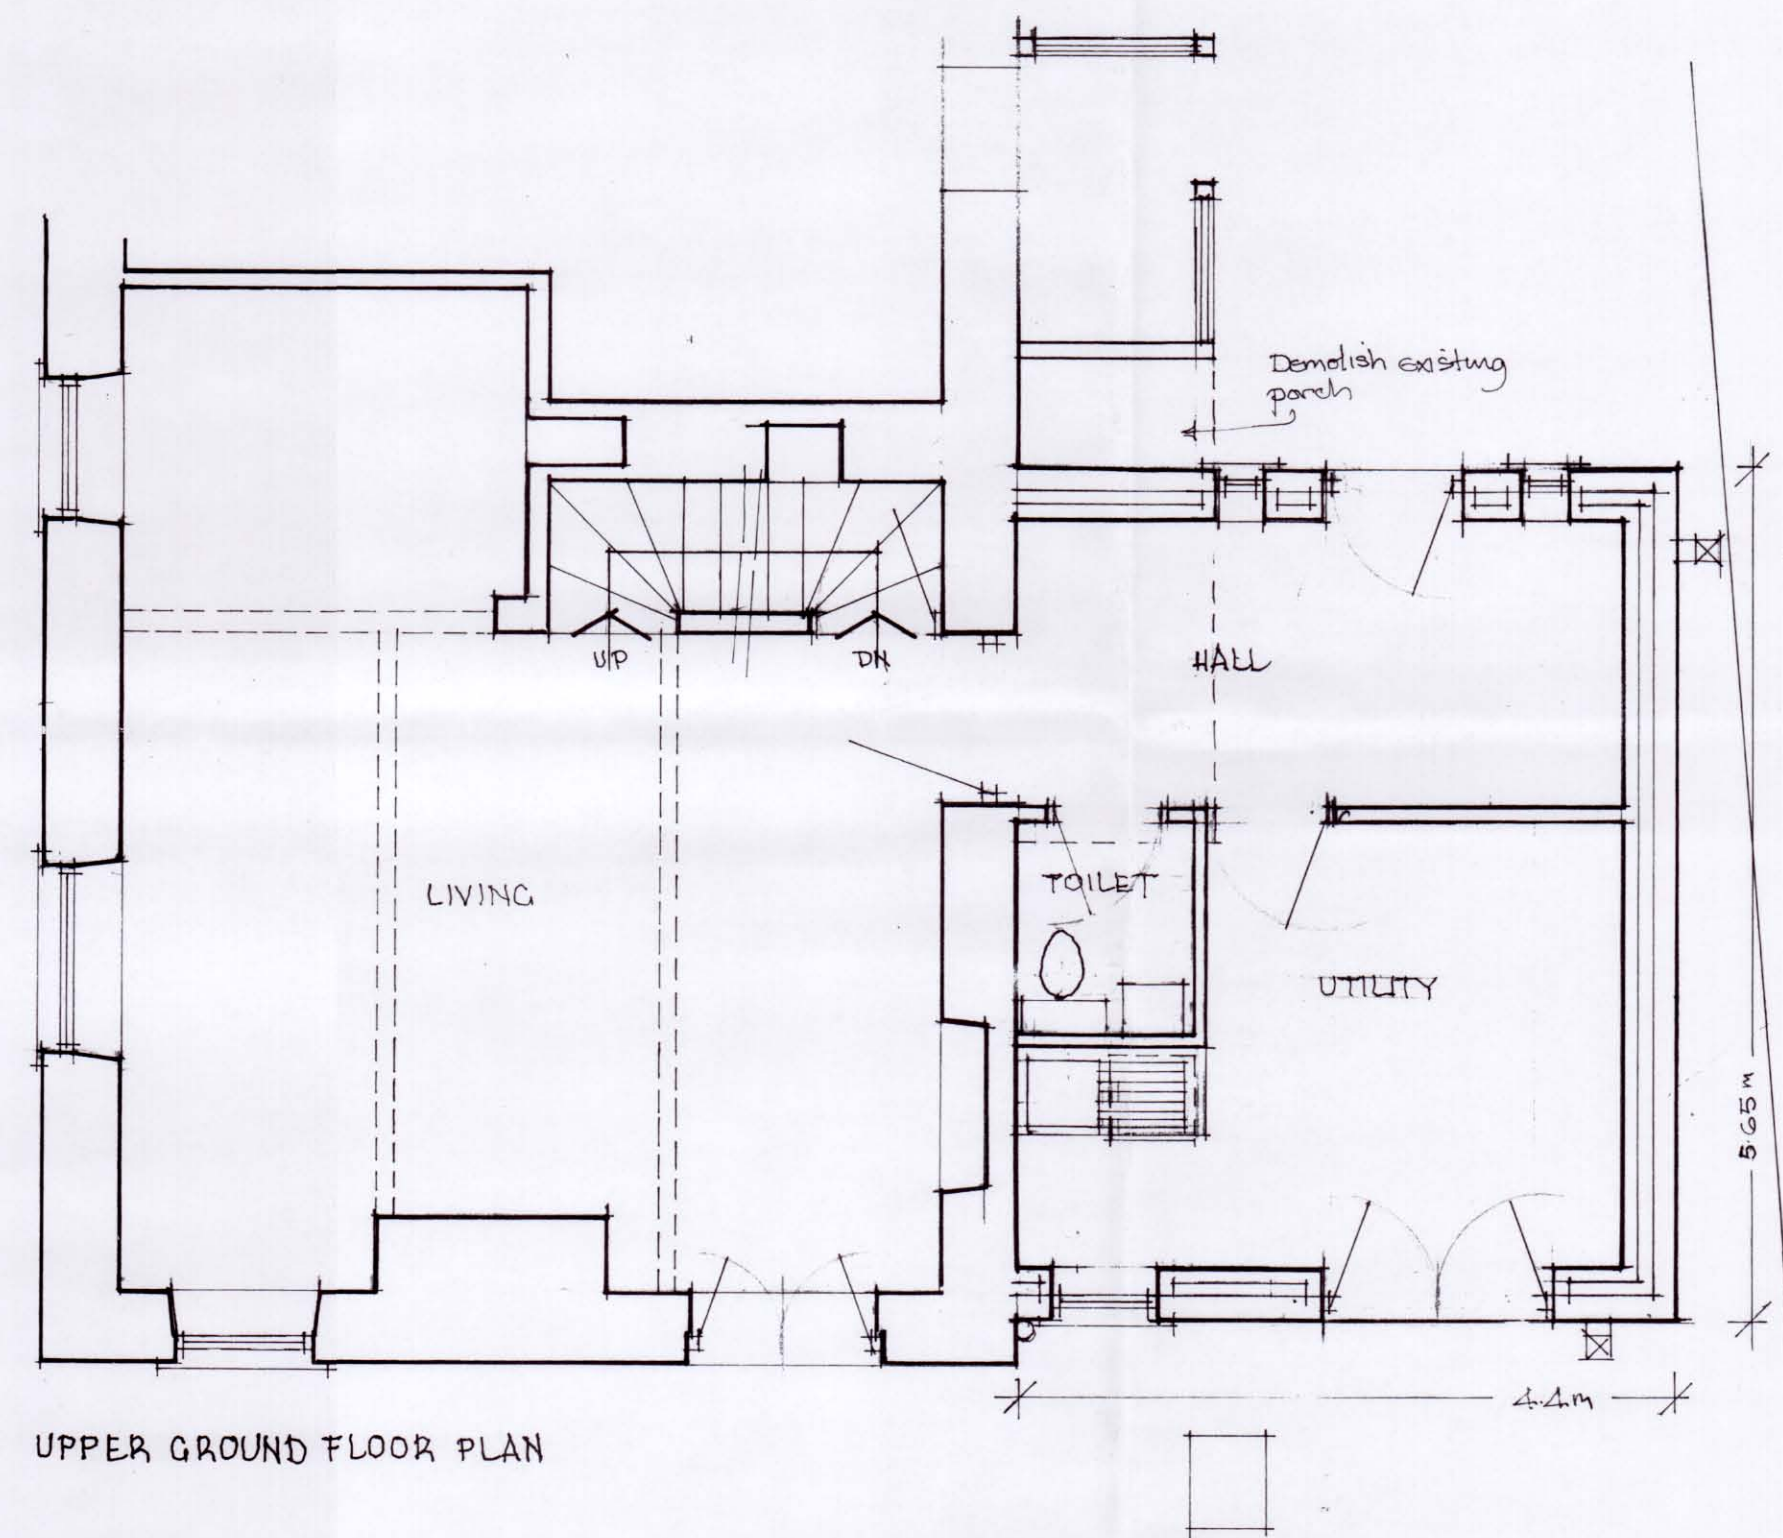
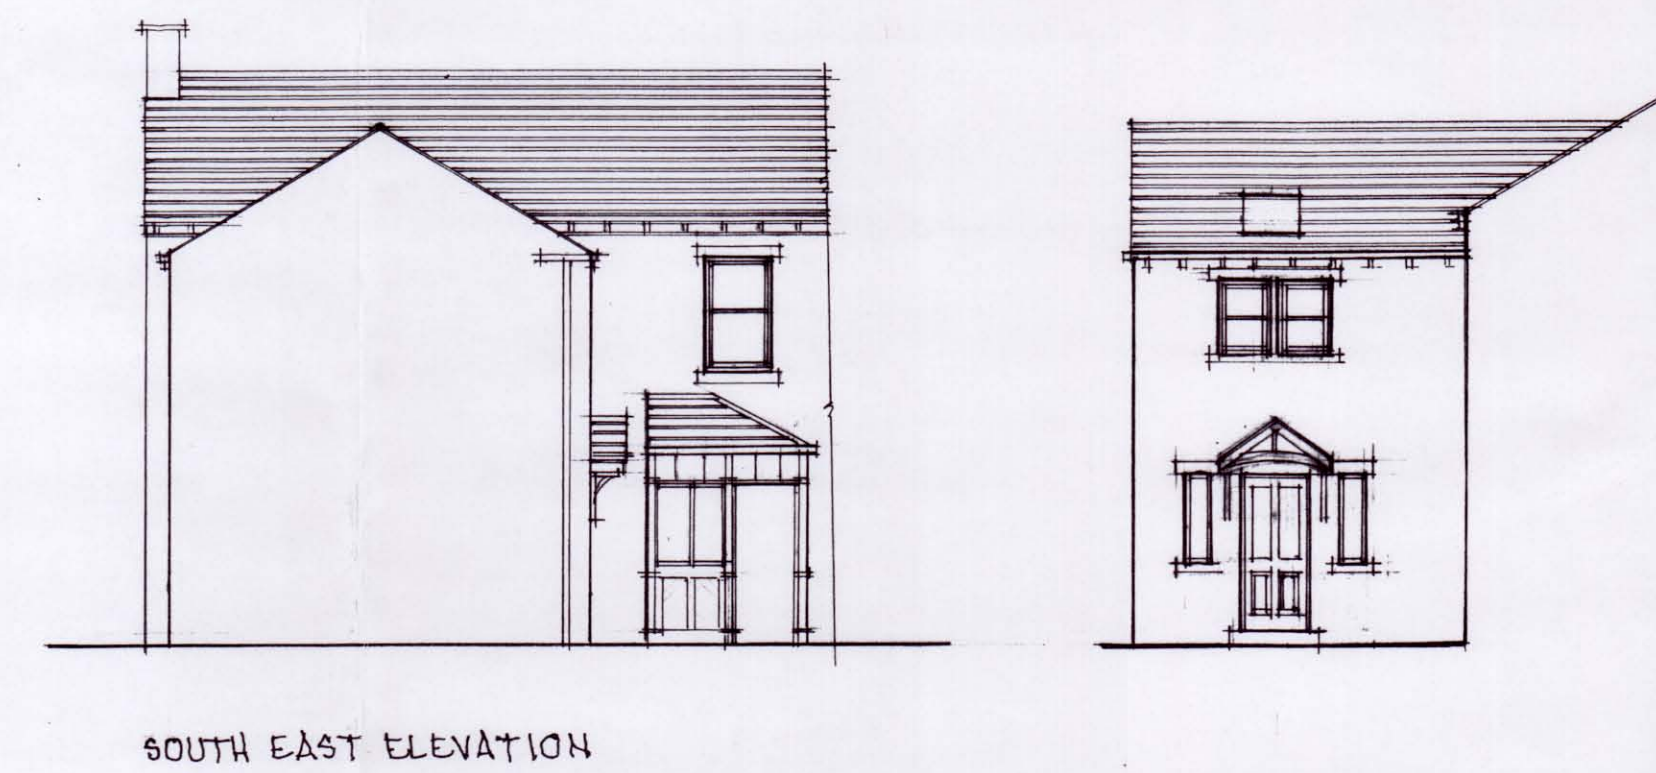
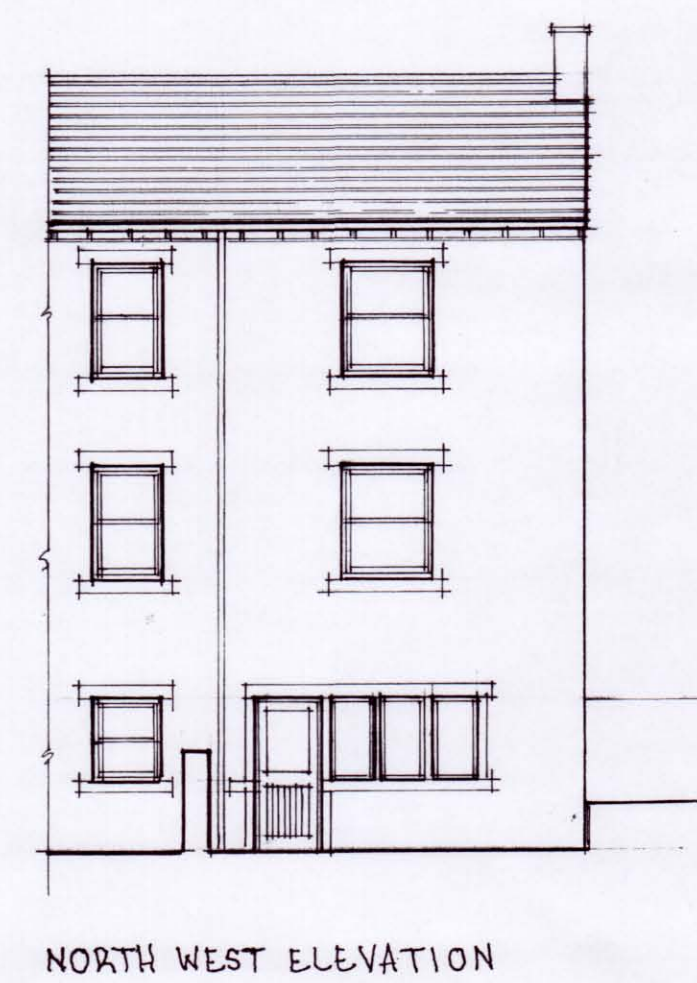


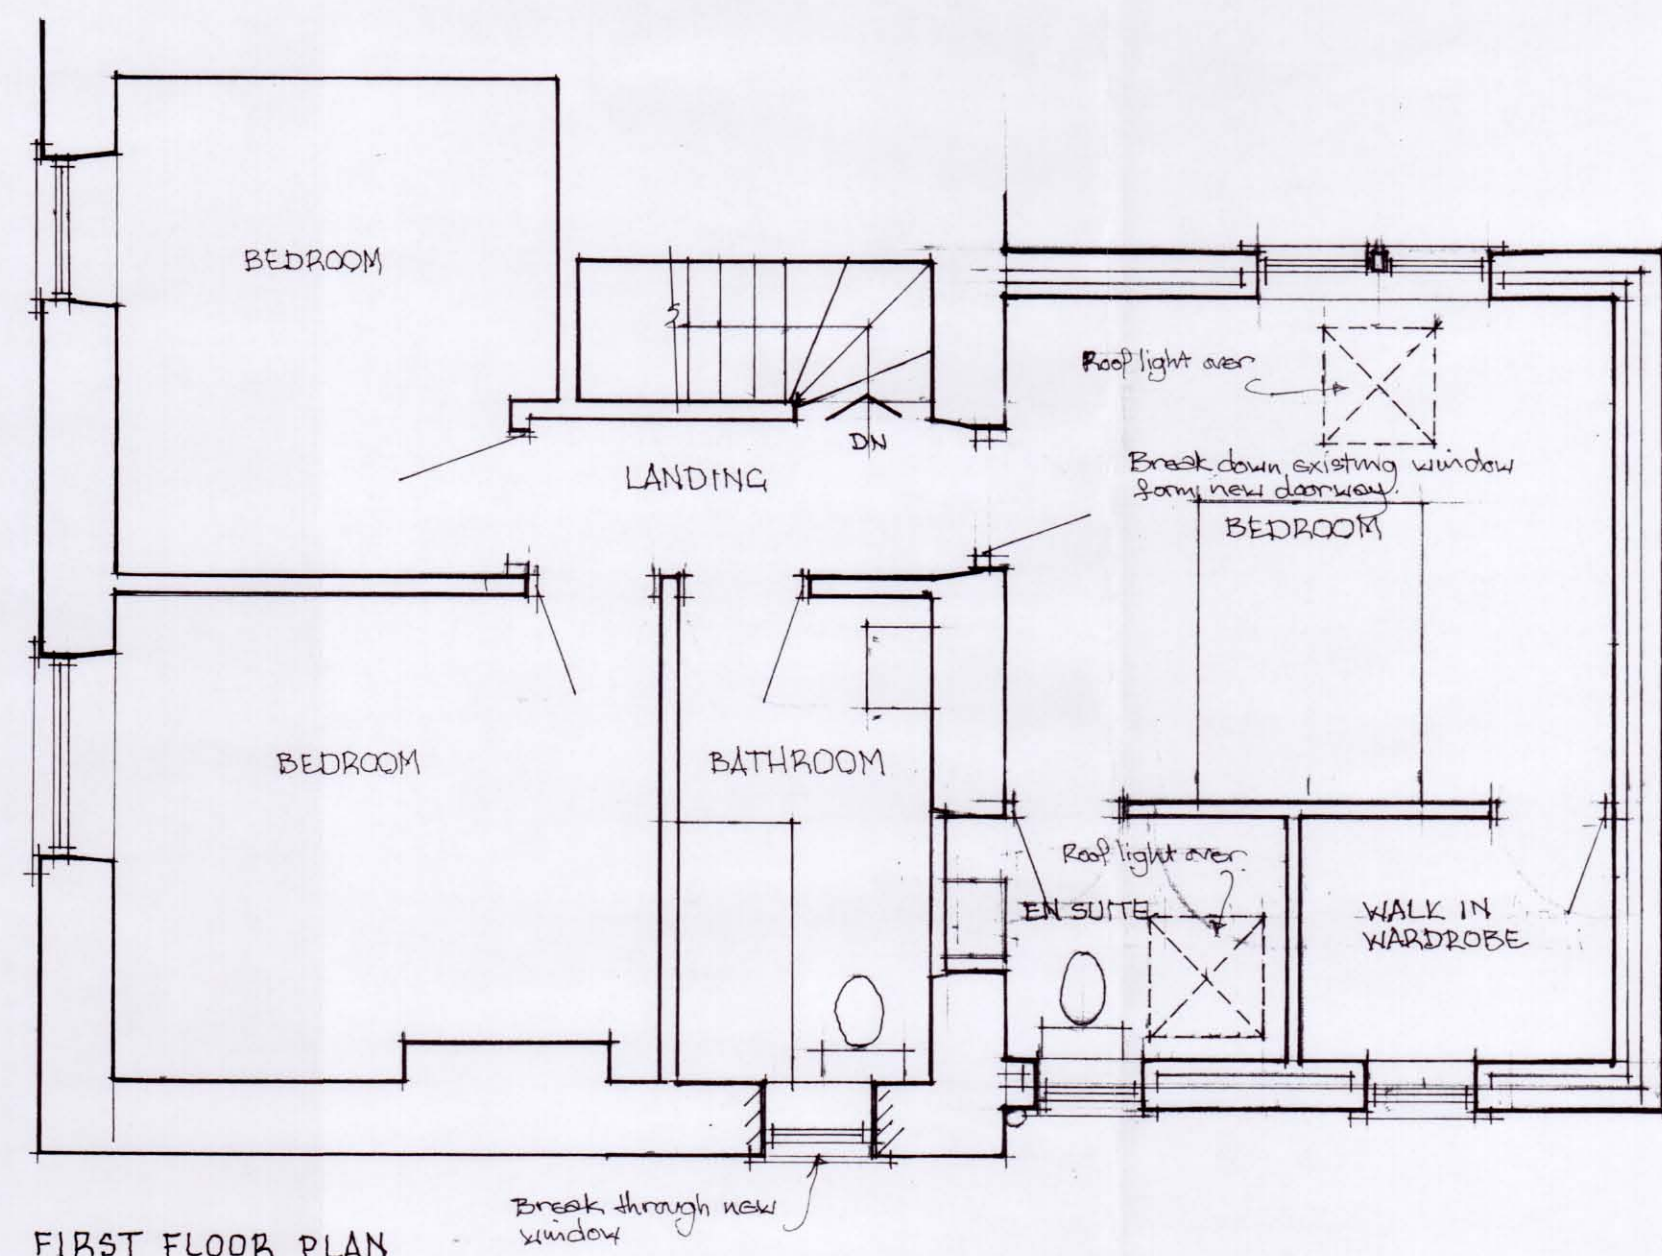

MS N. MILLER
58 HALL INC LANE
HONLEY HOLMFIRTH HD9 6QW
PROPOSED EXTENSION

SCALE 1:50 & 1:100

NOVEMBER 2015
Revised Mar. 2016