




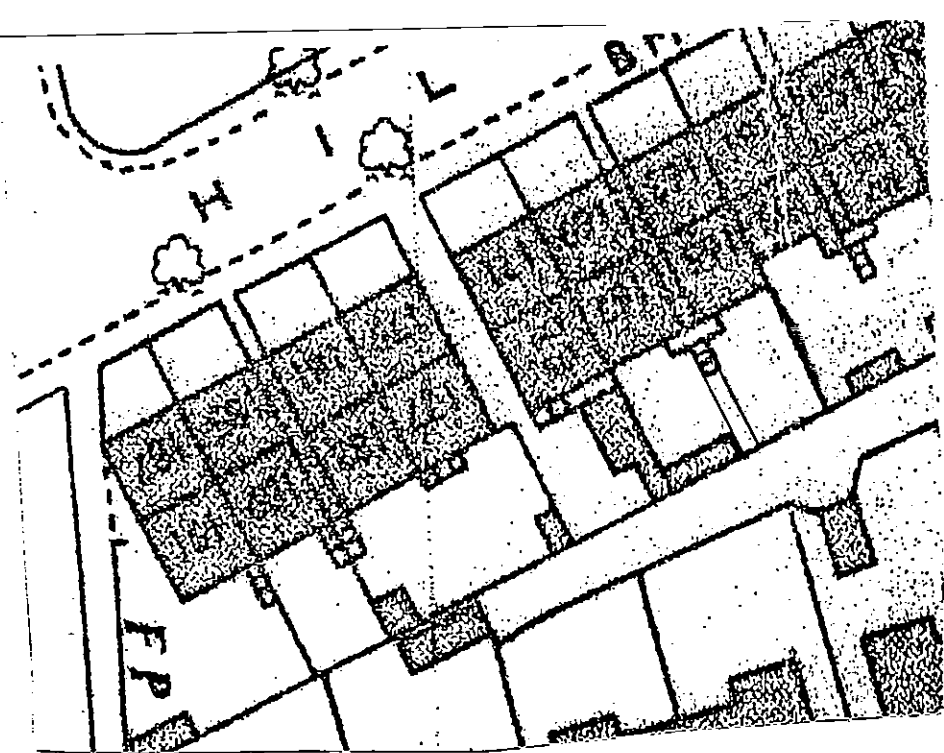


SITE PLAN 1.500

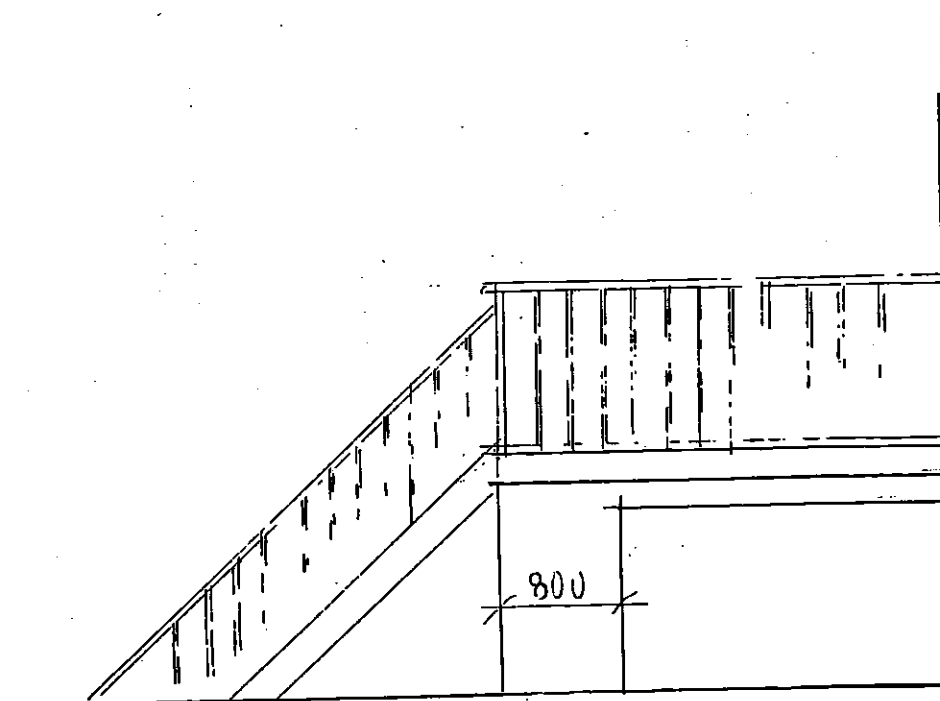


EAST ELEVATION

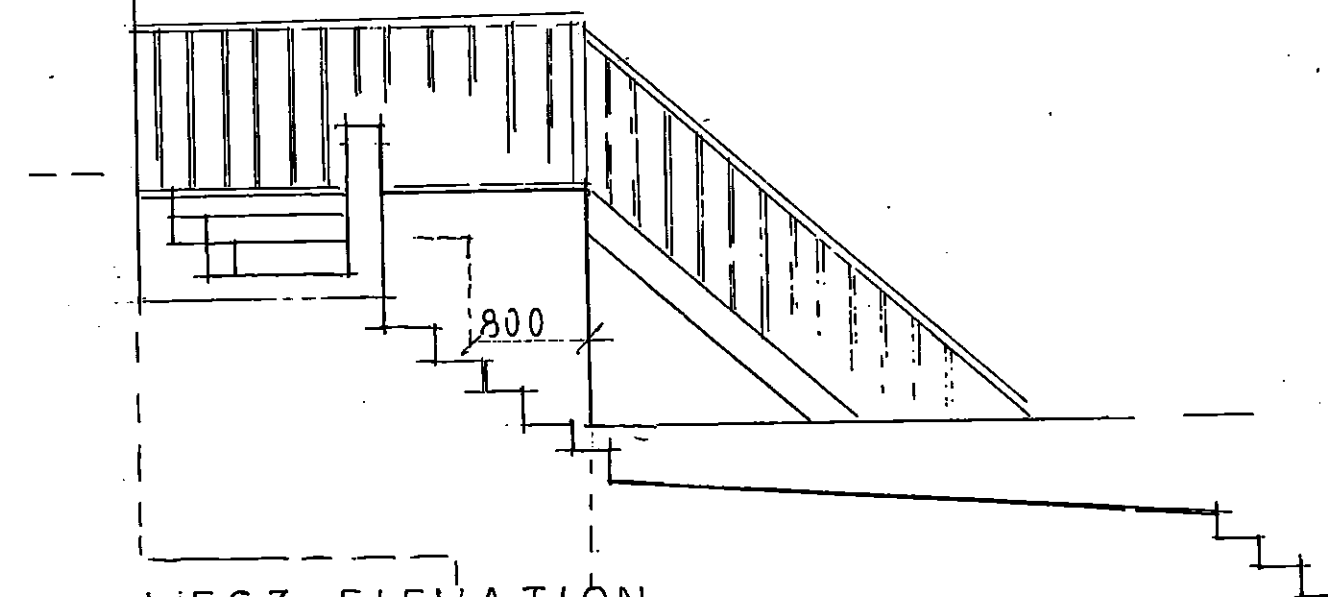


WEST ELEVATION

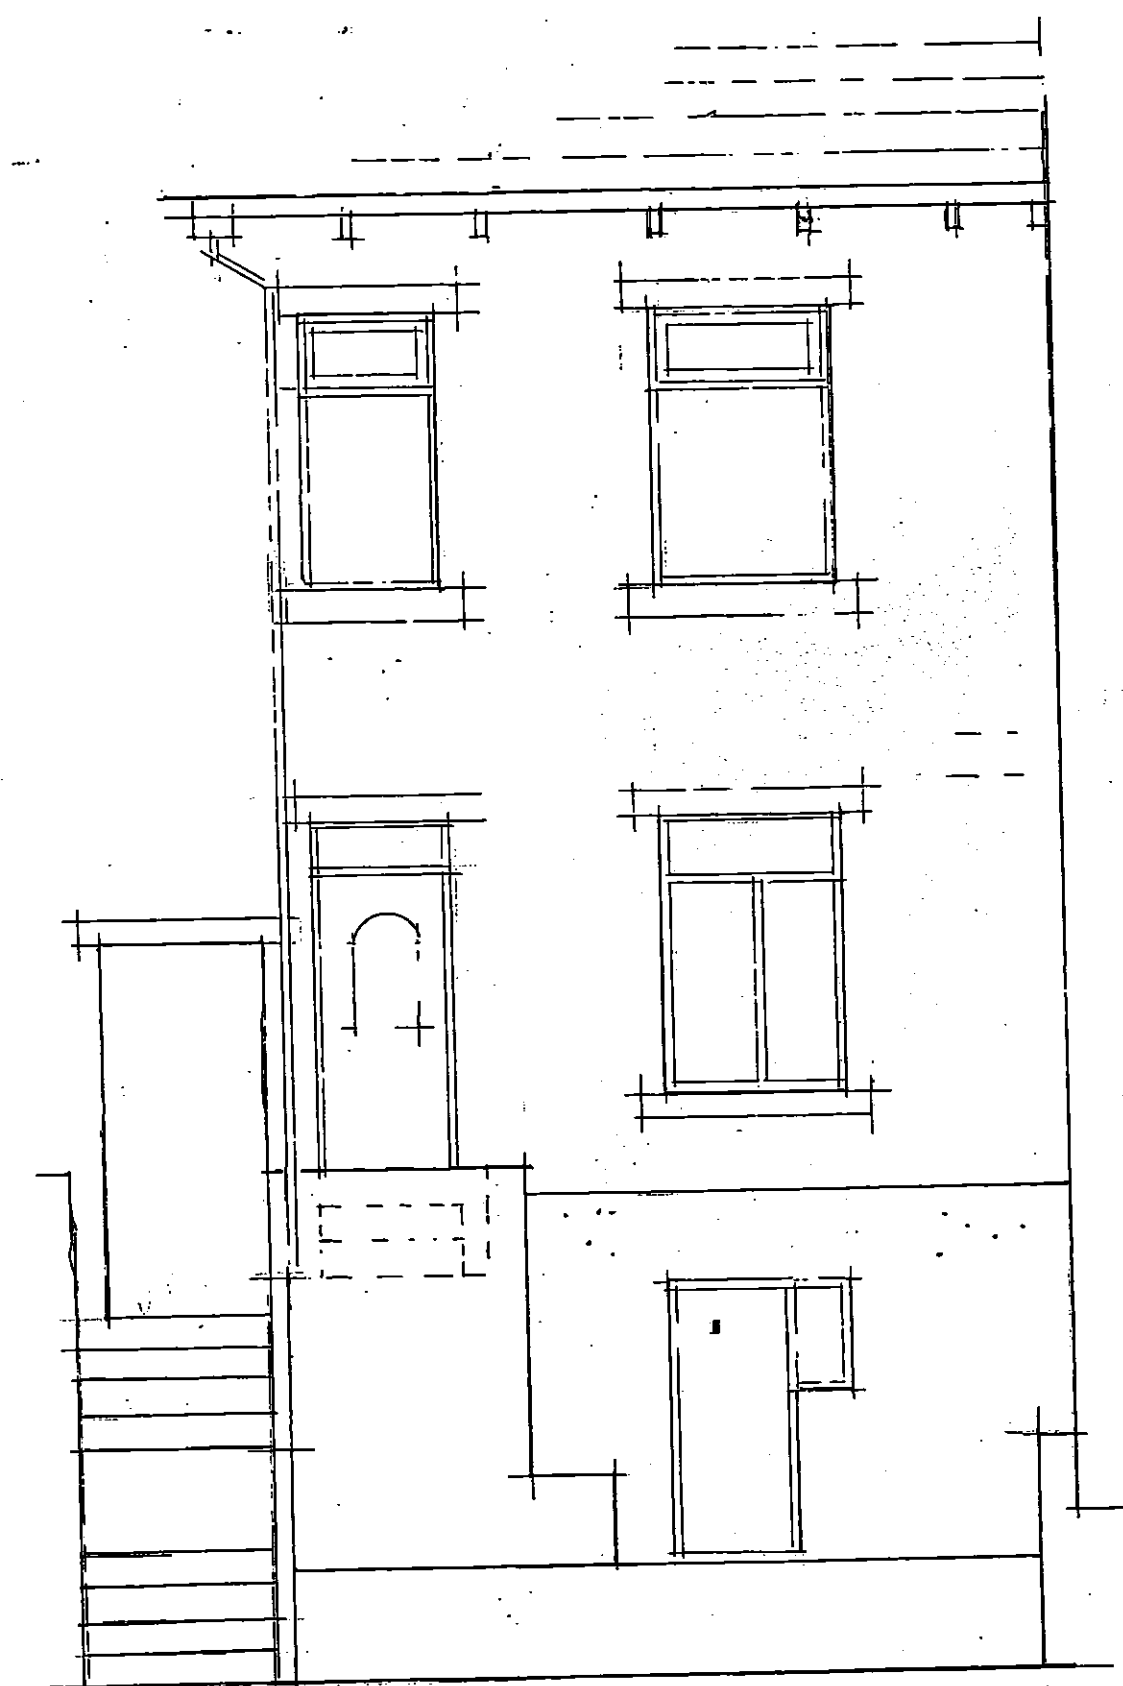

EXISTING REAR

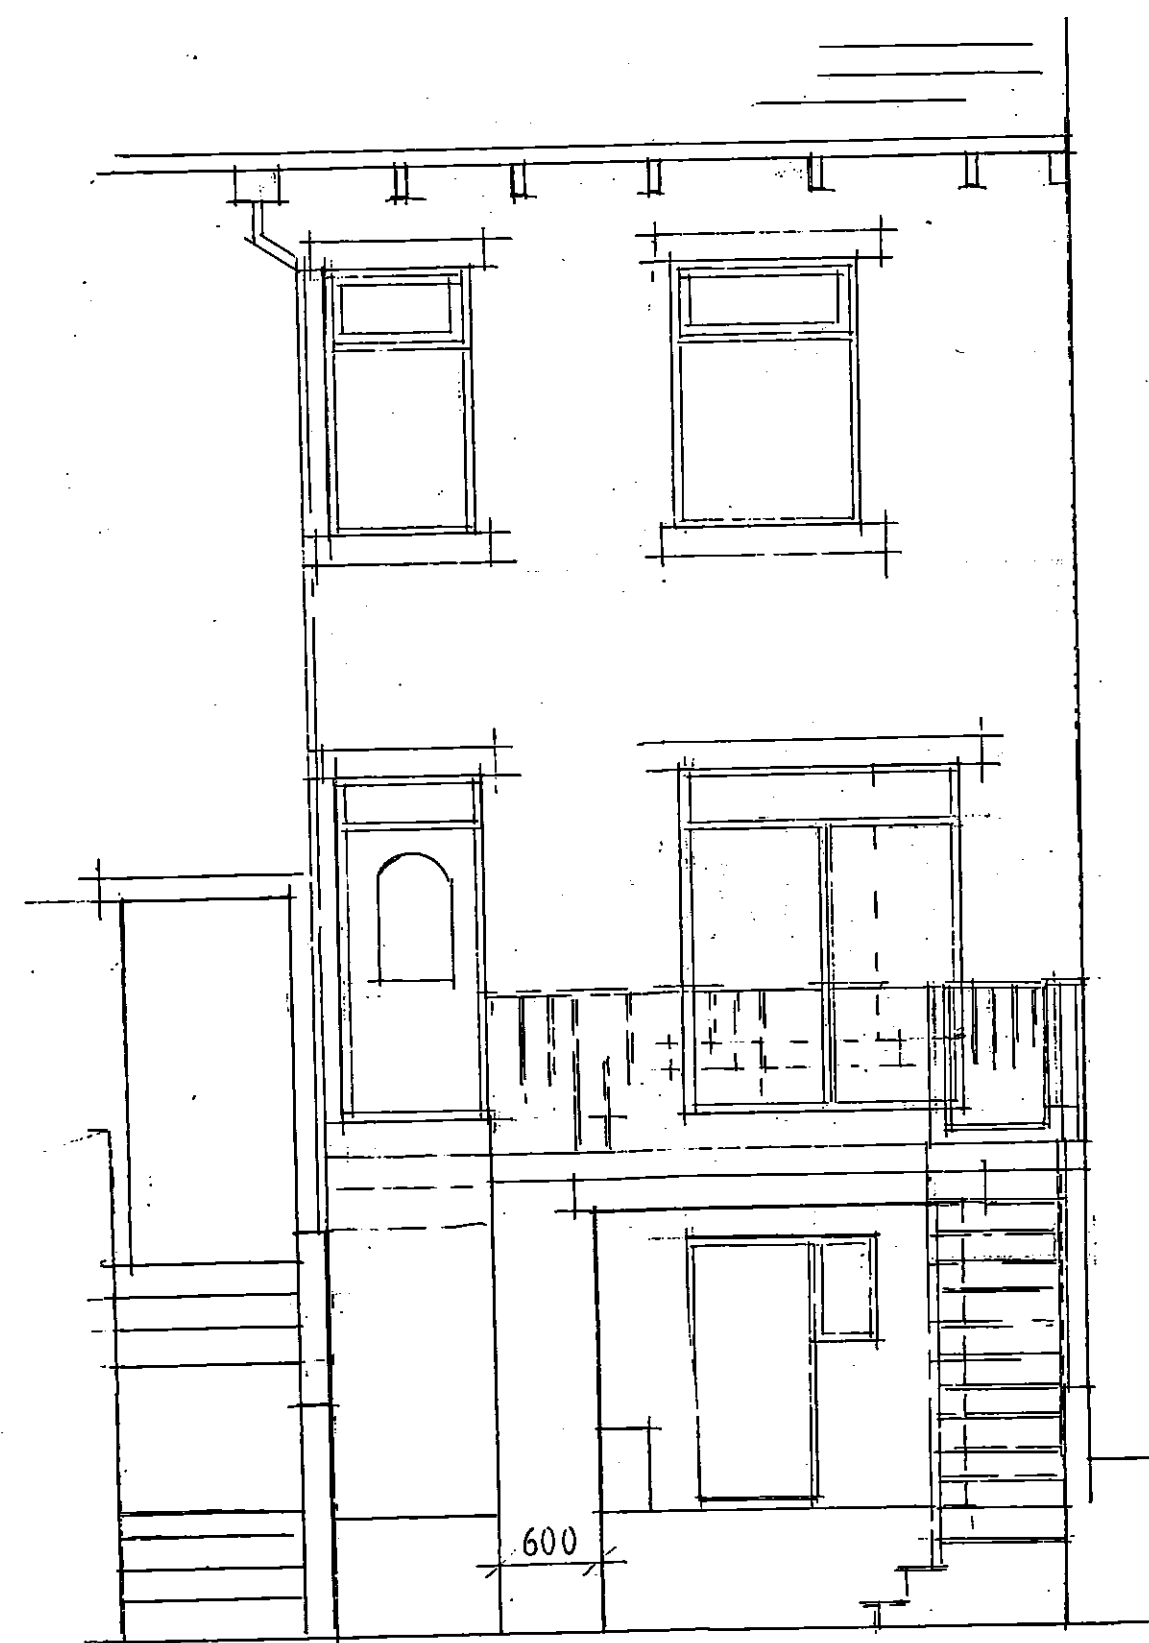

PROPOSED REAR

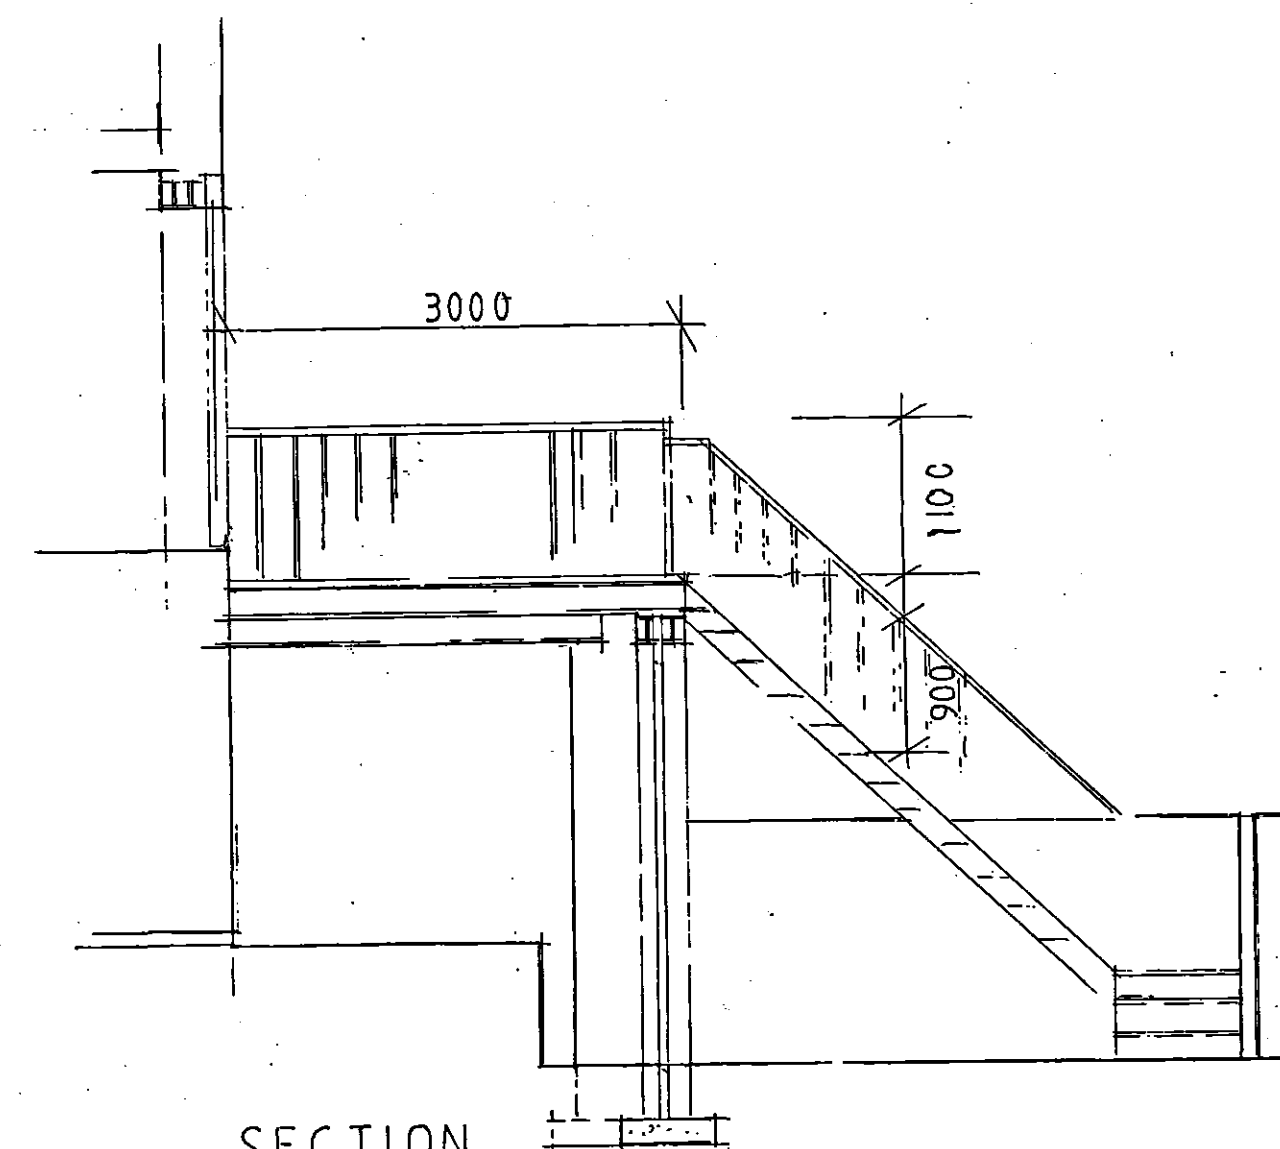

SECTION