



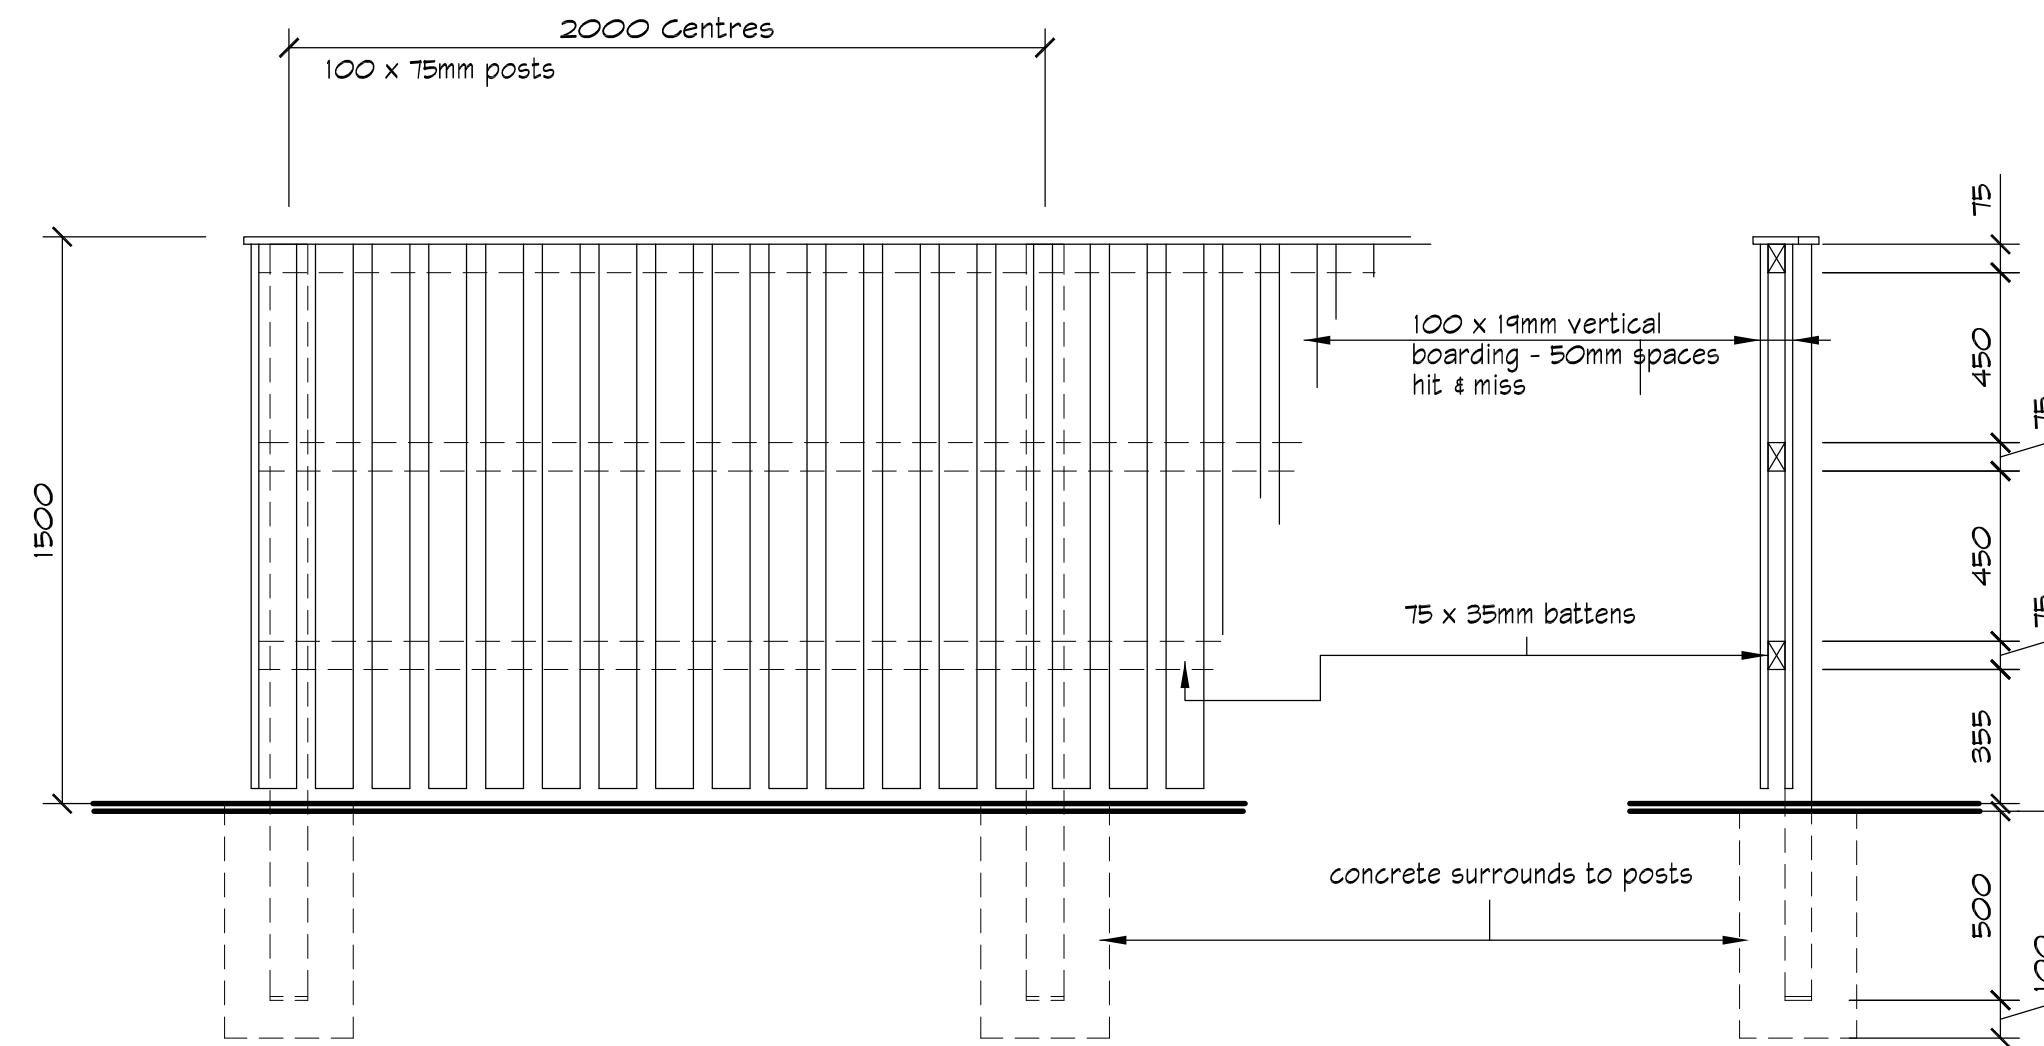

Elevation
Remaining Boundary / Plot fence detail

Section

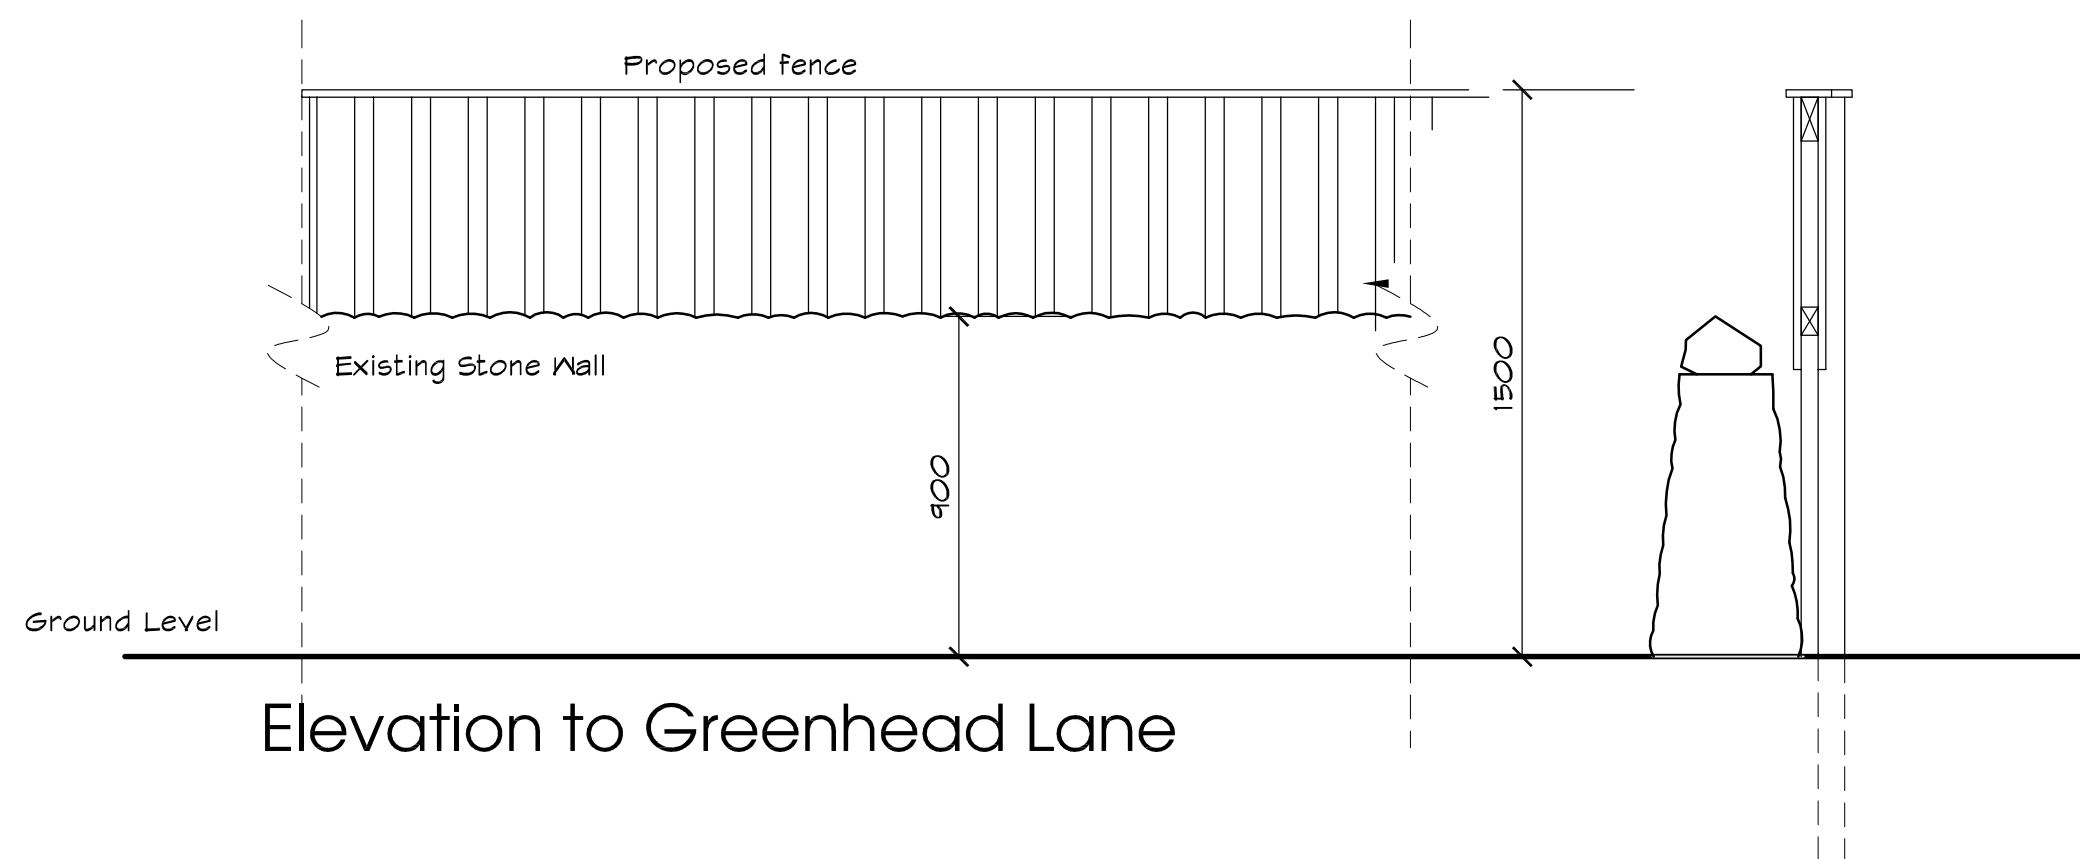

Elevation to Greenhead Lane

Residential Development

at Coach House Drive
Dalton
Huddersfield

1.5m Screen fence
and Boundary wall detail

Farrar Bamforth Associates Ltd.

Chartered Architectural Technologists

51, Trinity Street, Huddersfield HD1 4DN
Tel: (01484) 424008 Fax: (01484) 512305
E-mail: design@farrarbamforth.co.uk
Website: www.farrarbamforth.co.uk

Drawn D/H

Date September 2016

Scales 1:20

Drawing No. 16/D13/09