






Existing Front Elevation.
1:50

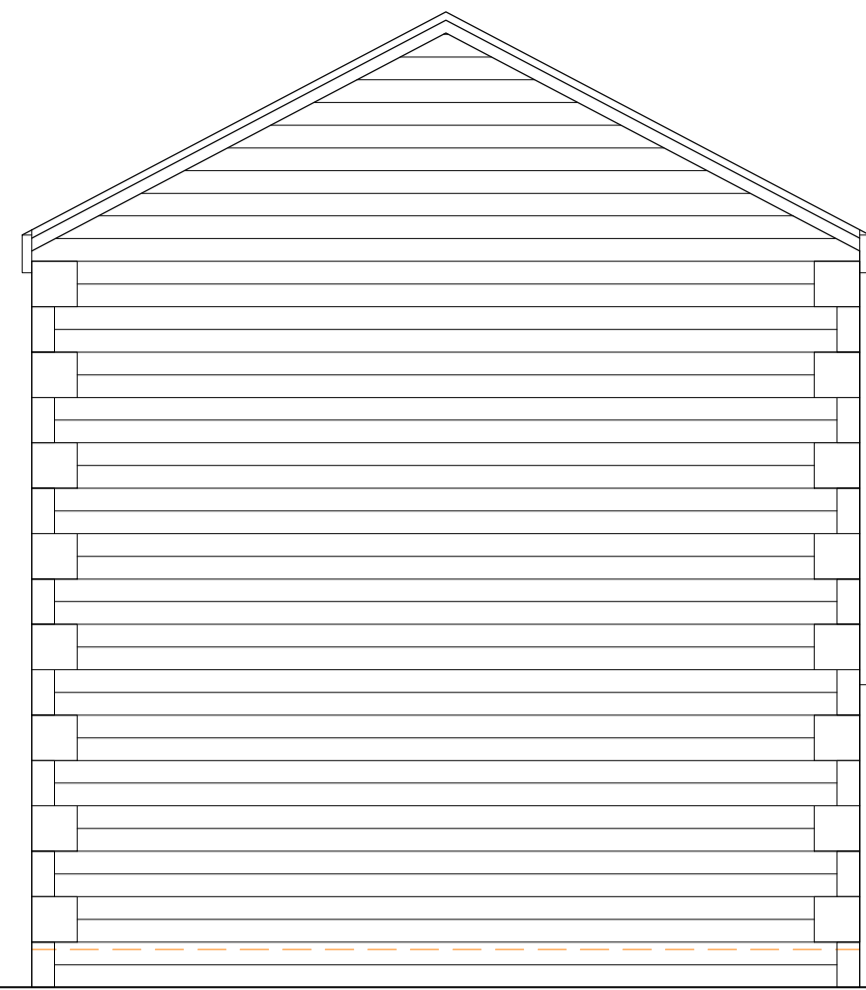


Existing Side Elevation.
1:50

 

Existing Rear Elevation.
1:50

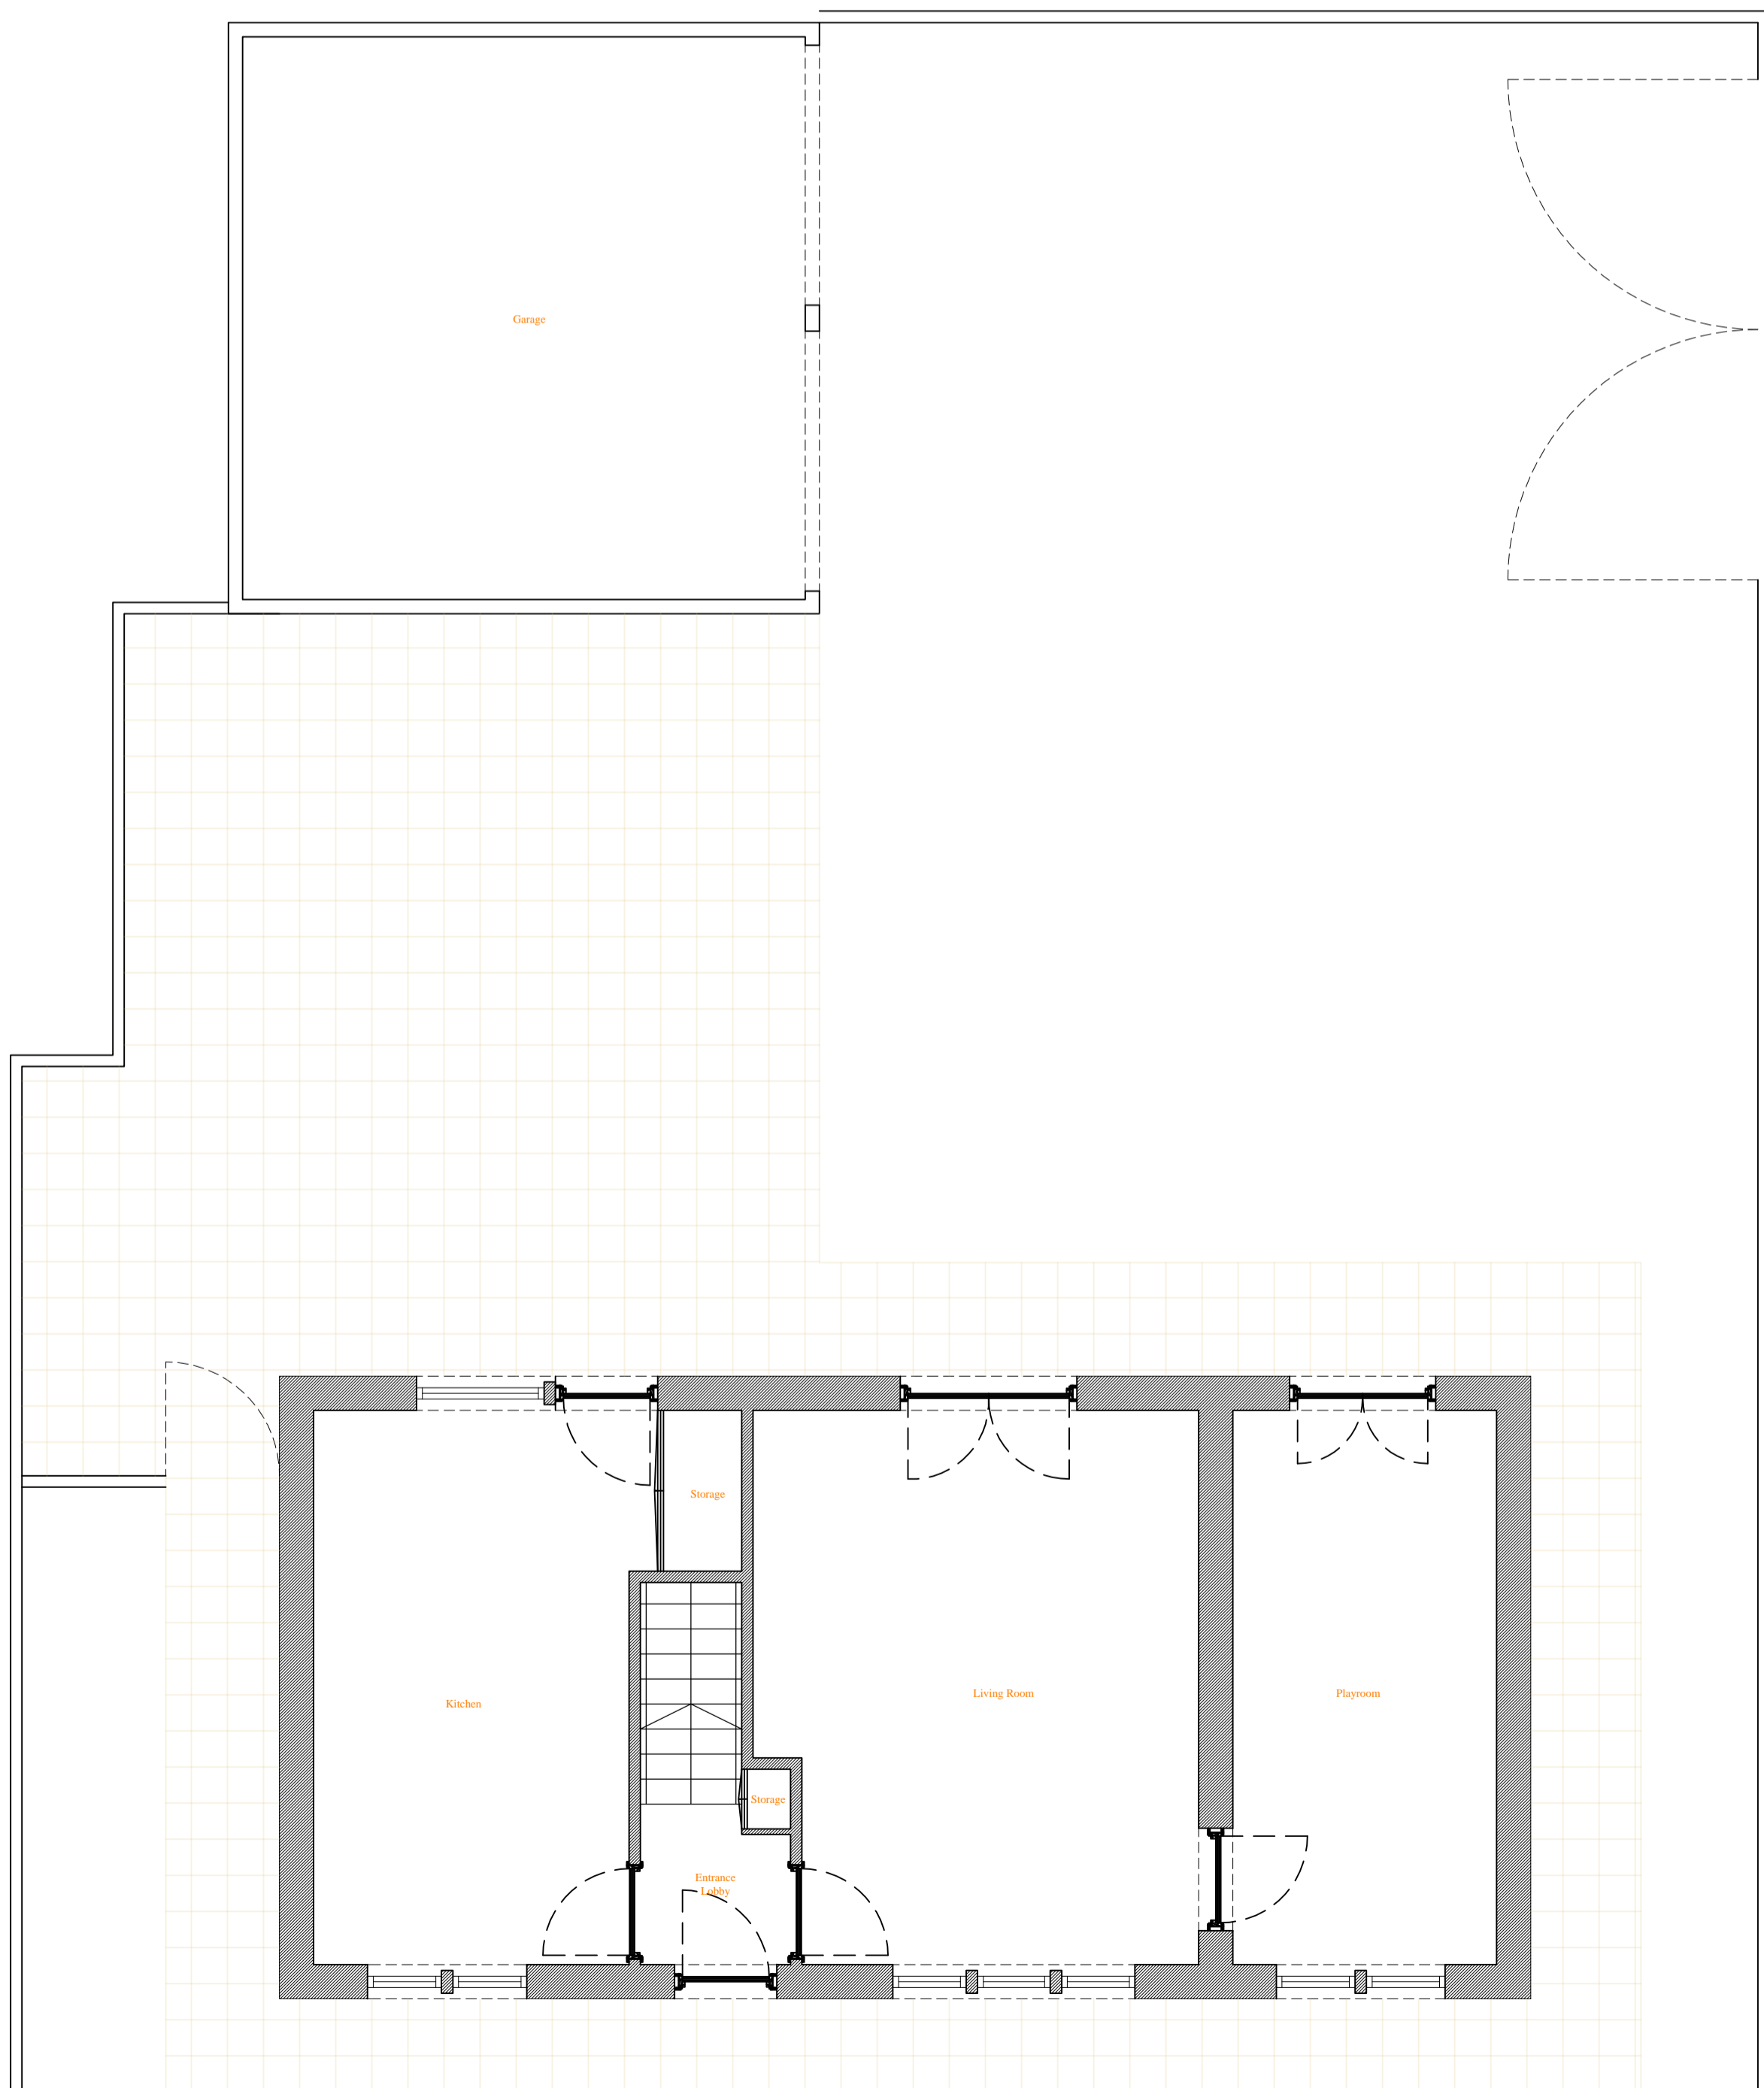

Existing Ground Floor.
1:50

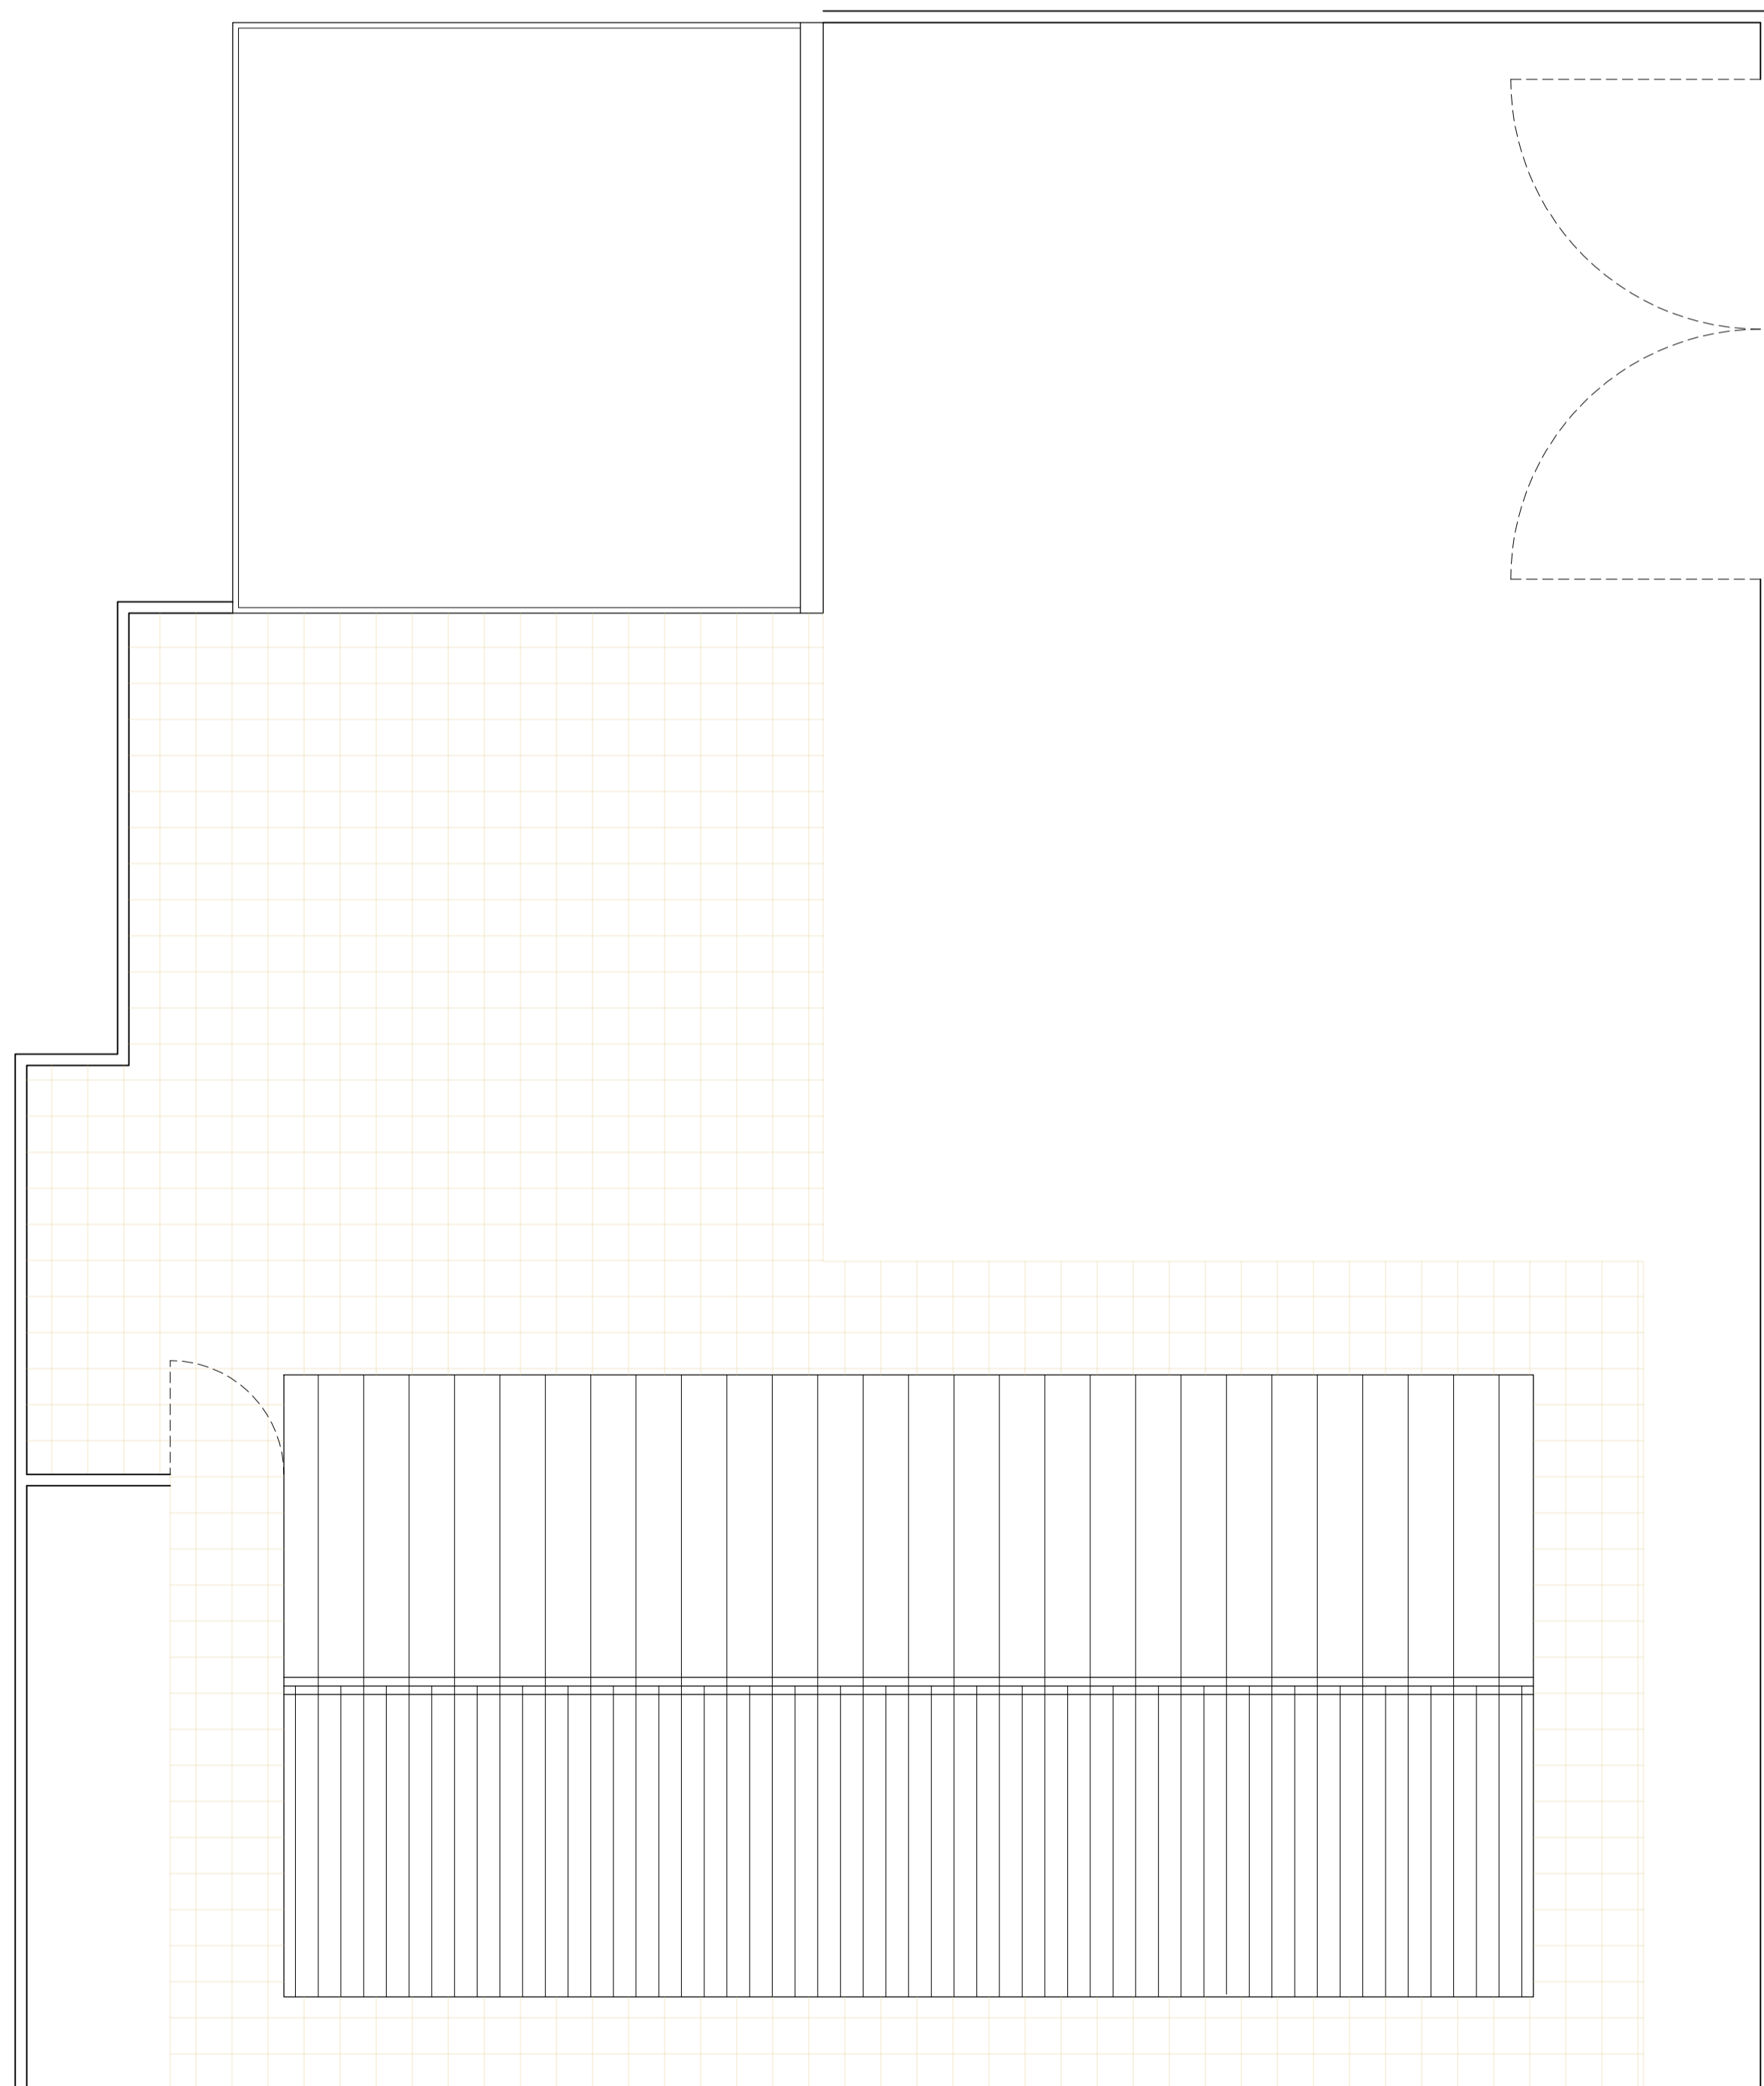

Existing Roof Plan.
1:50

Rev	Description	Date



Orange Design Studio.

Architecture

Mirfield
WF14 8AB
T : 07783430805
E : jake@orangedesignstudio.co.uk
www.orangedesignstudio.co.uk

Planning

Lower Lane (EX)001 /
Existing GA

ODS_0095	Scale	1:50
N.Wilcock	Date	28/01/2016
	Drawn	JH

Do Not Scale © Orange Design Studio Ltd