




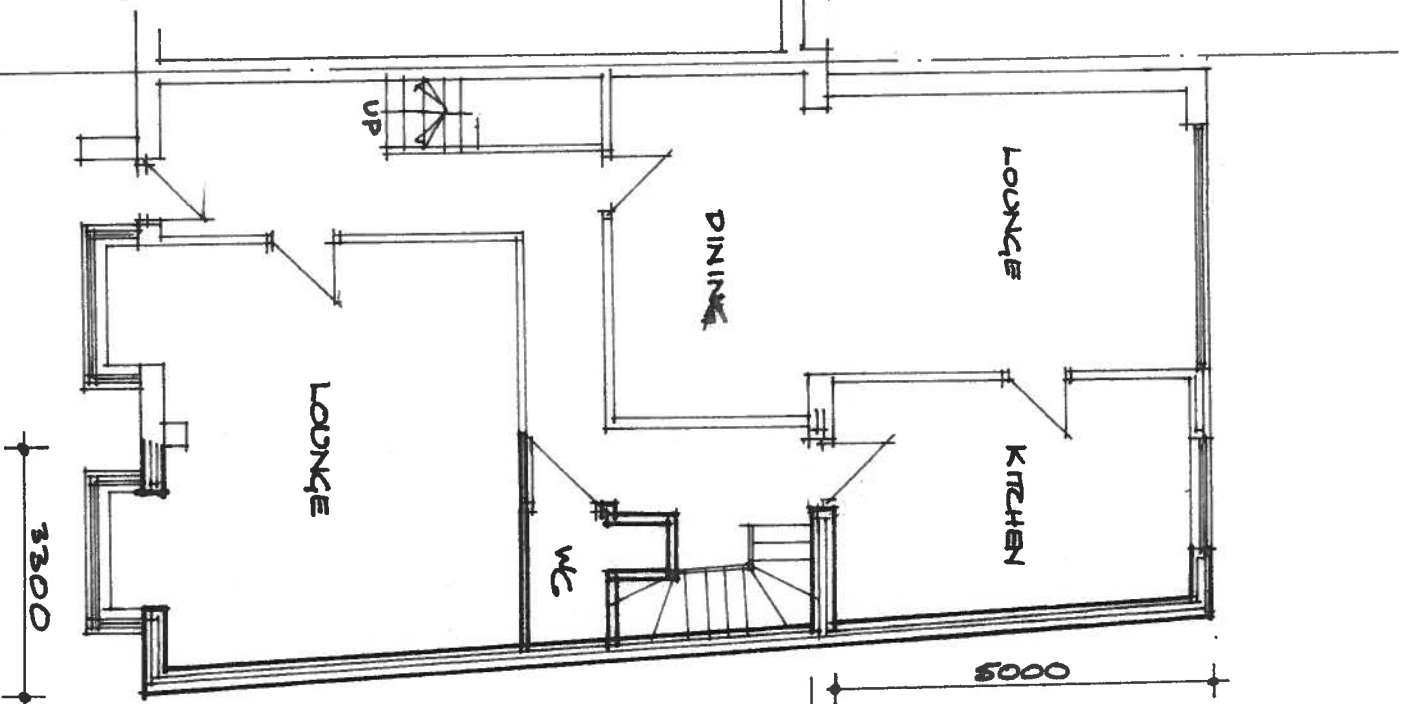


GROUND 1:100

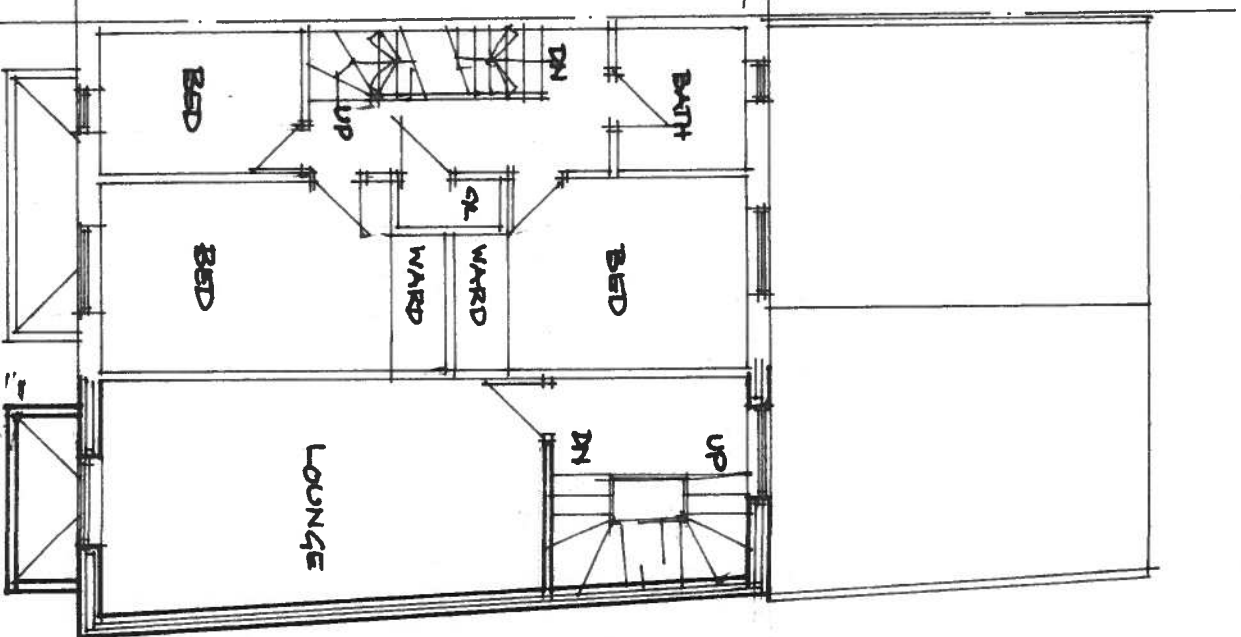

FIRST 1:100

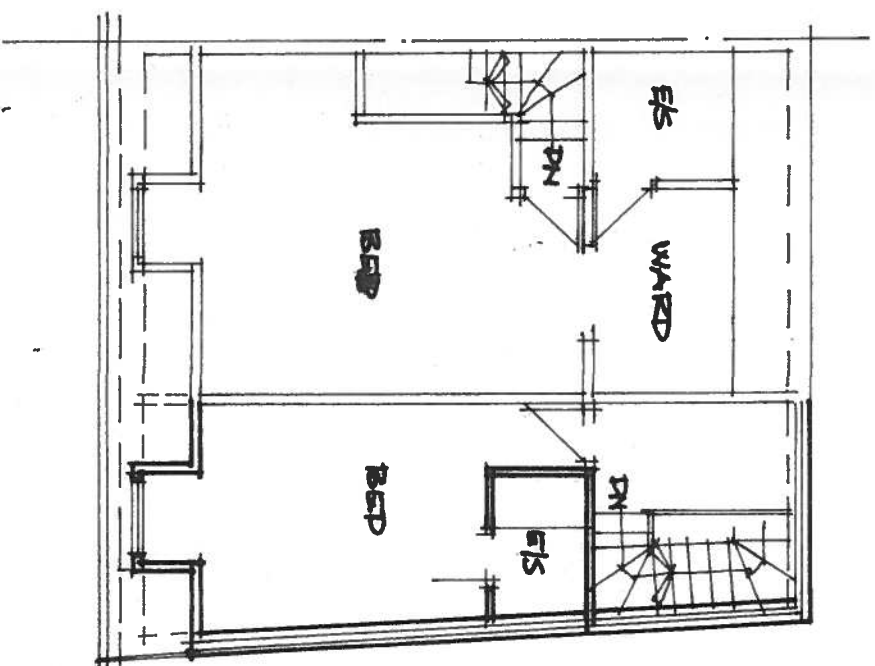

SECOND 1:100

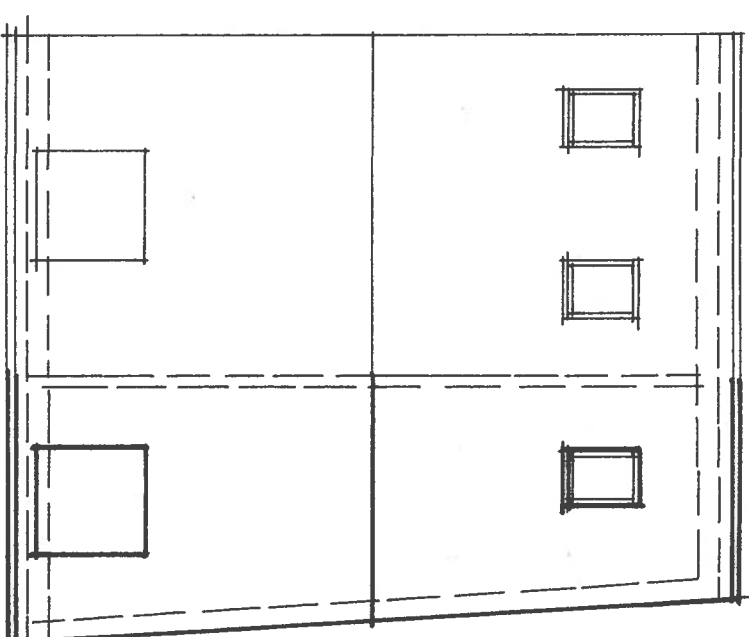

ROOF 1:100