



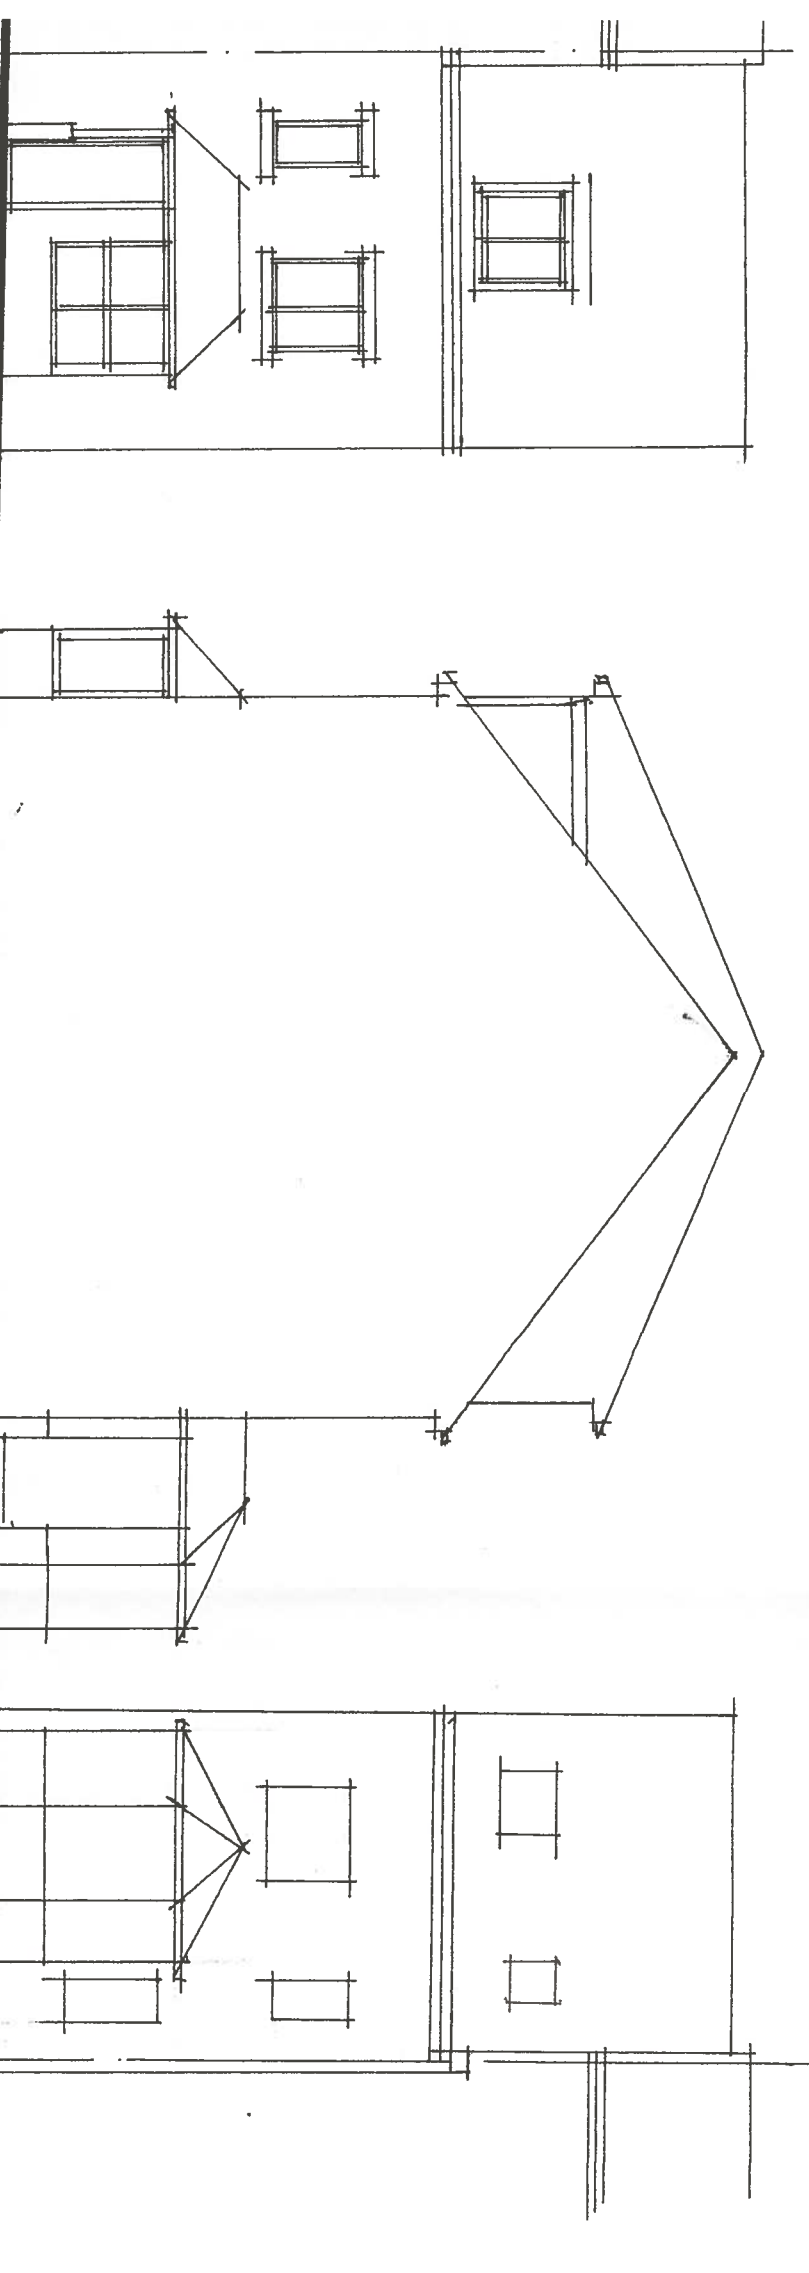


FRONT 1:100

SIDE 1:100

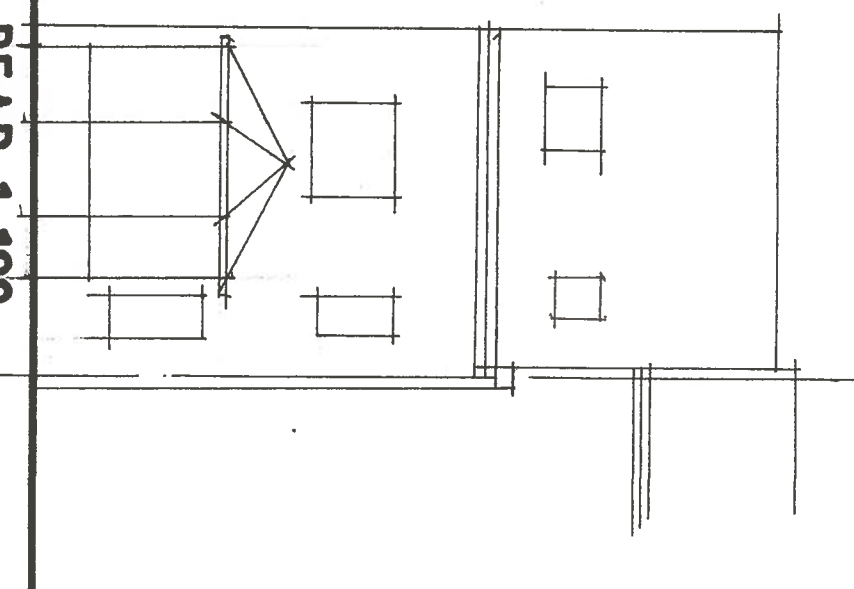


REAR 1:100

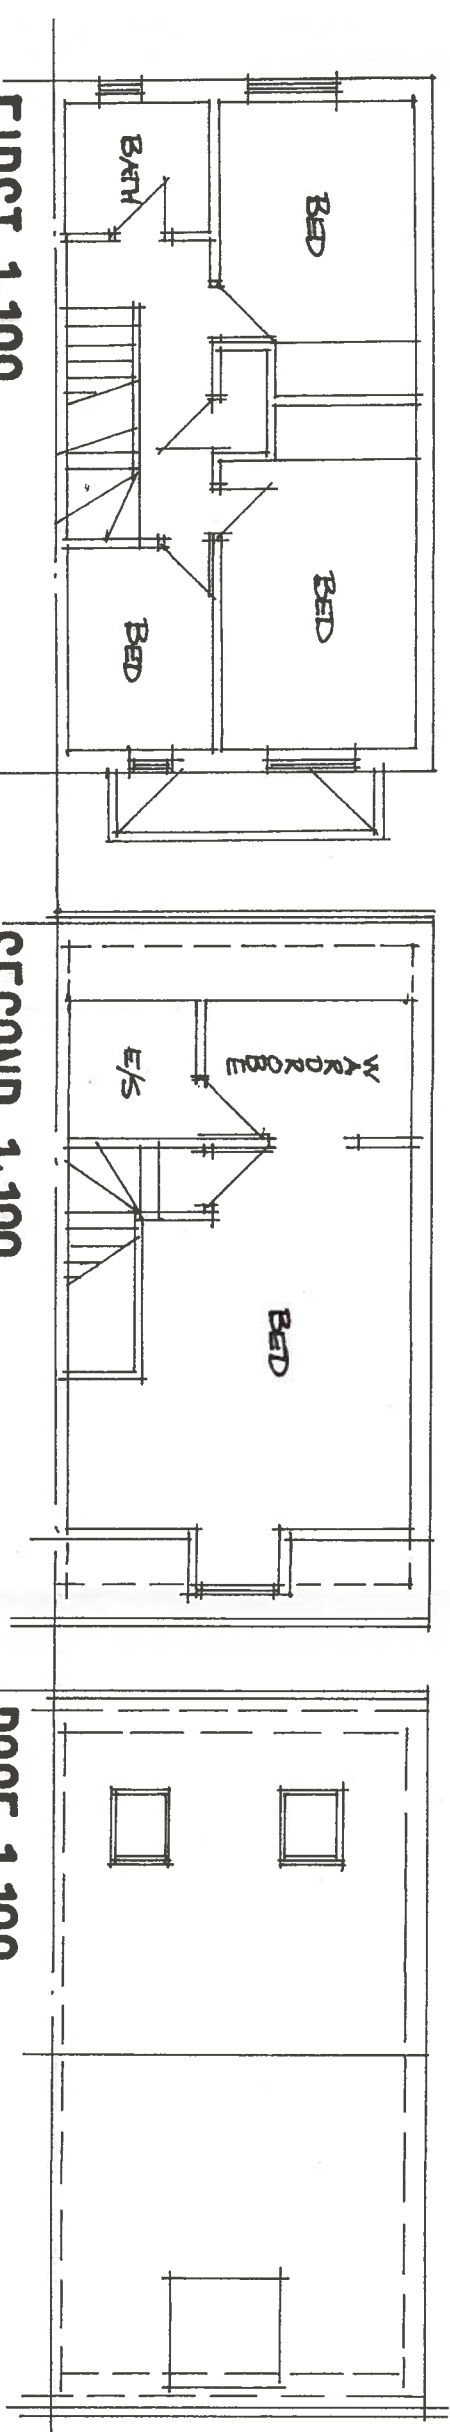


FIRST 1:100

SECOND 1:100

ROOF 1:100

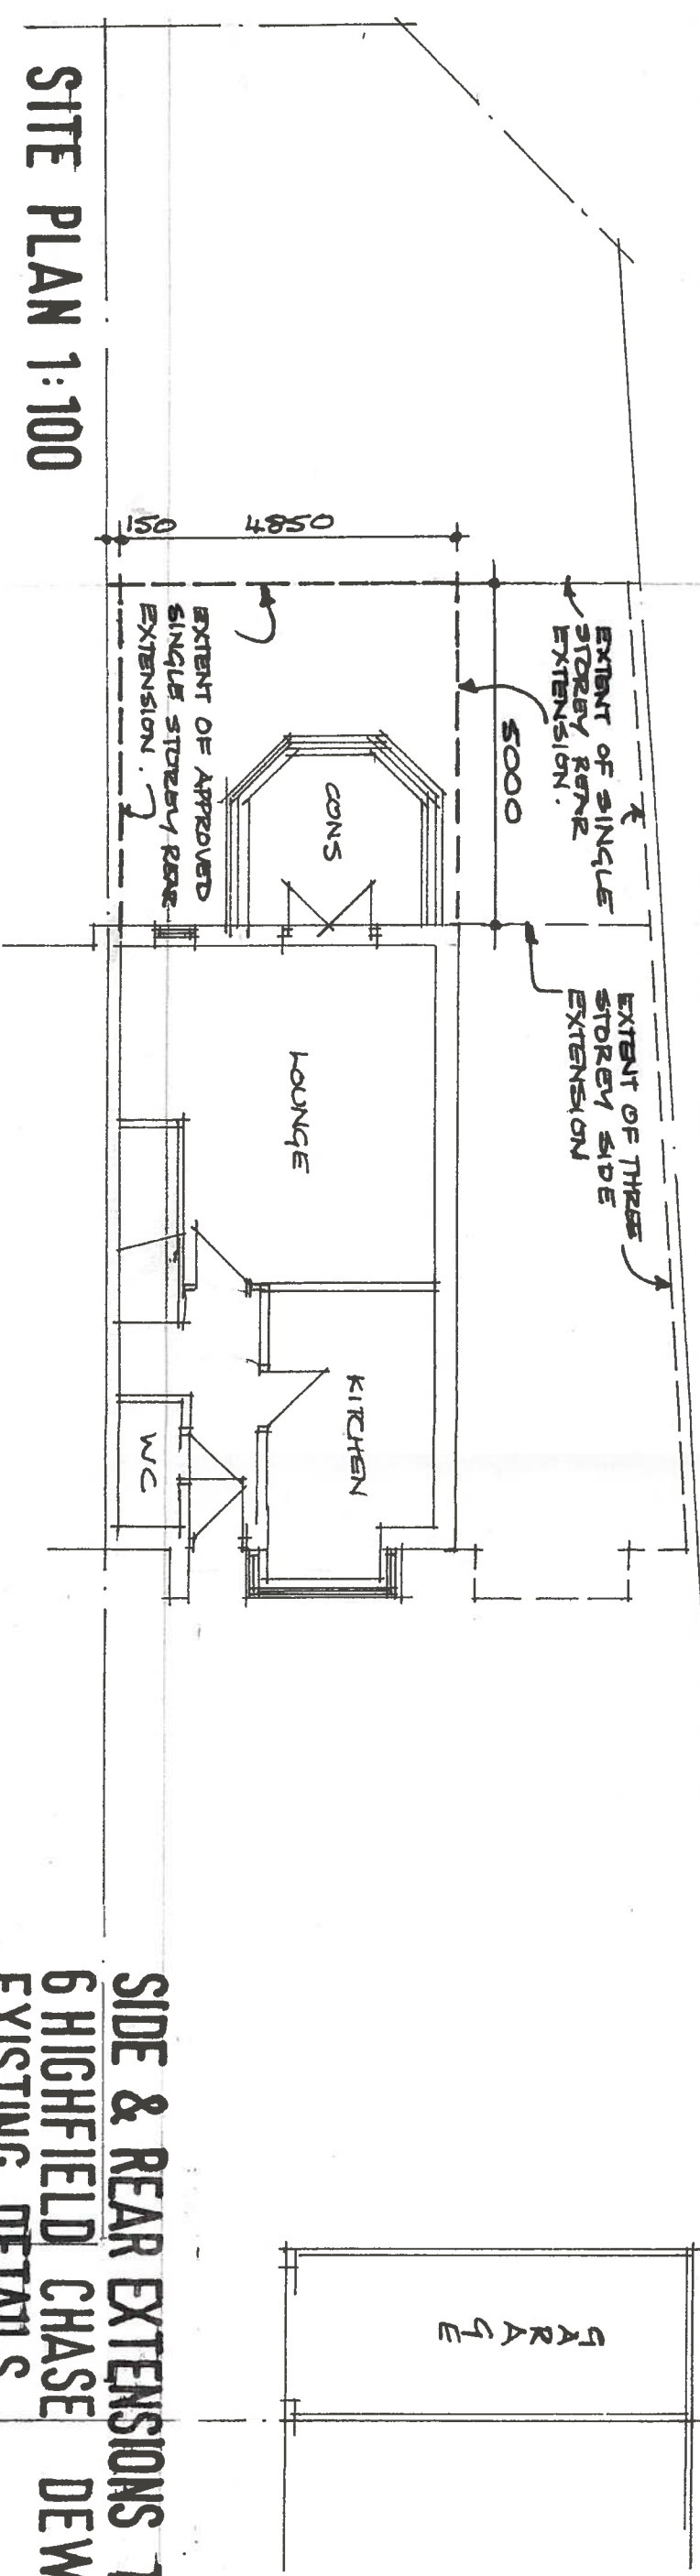

SITE PLAN 1:100

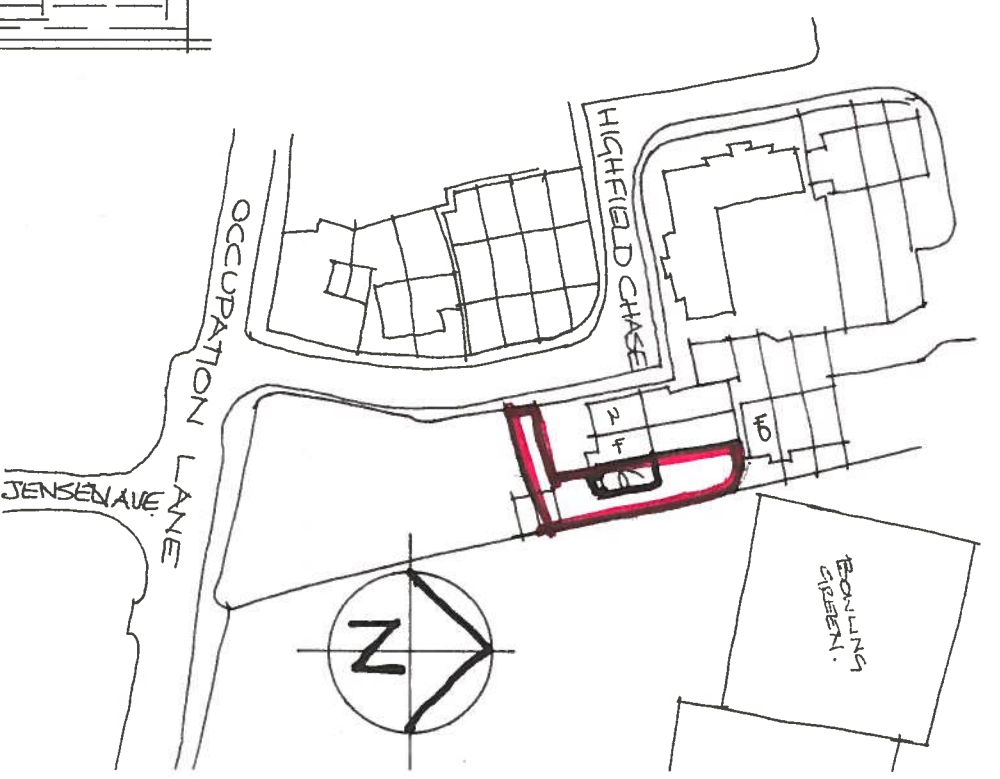

SIDE & REAR EXTENSIONS TO
6 HIGHFIELD CHASE DEWSBURY
FYC121111C M111111C
HPN /M1