



GROUND 1:50

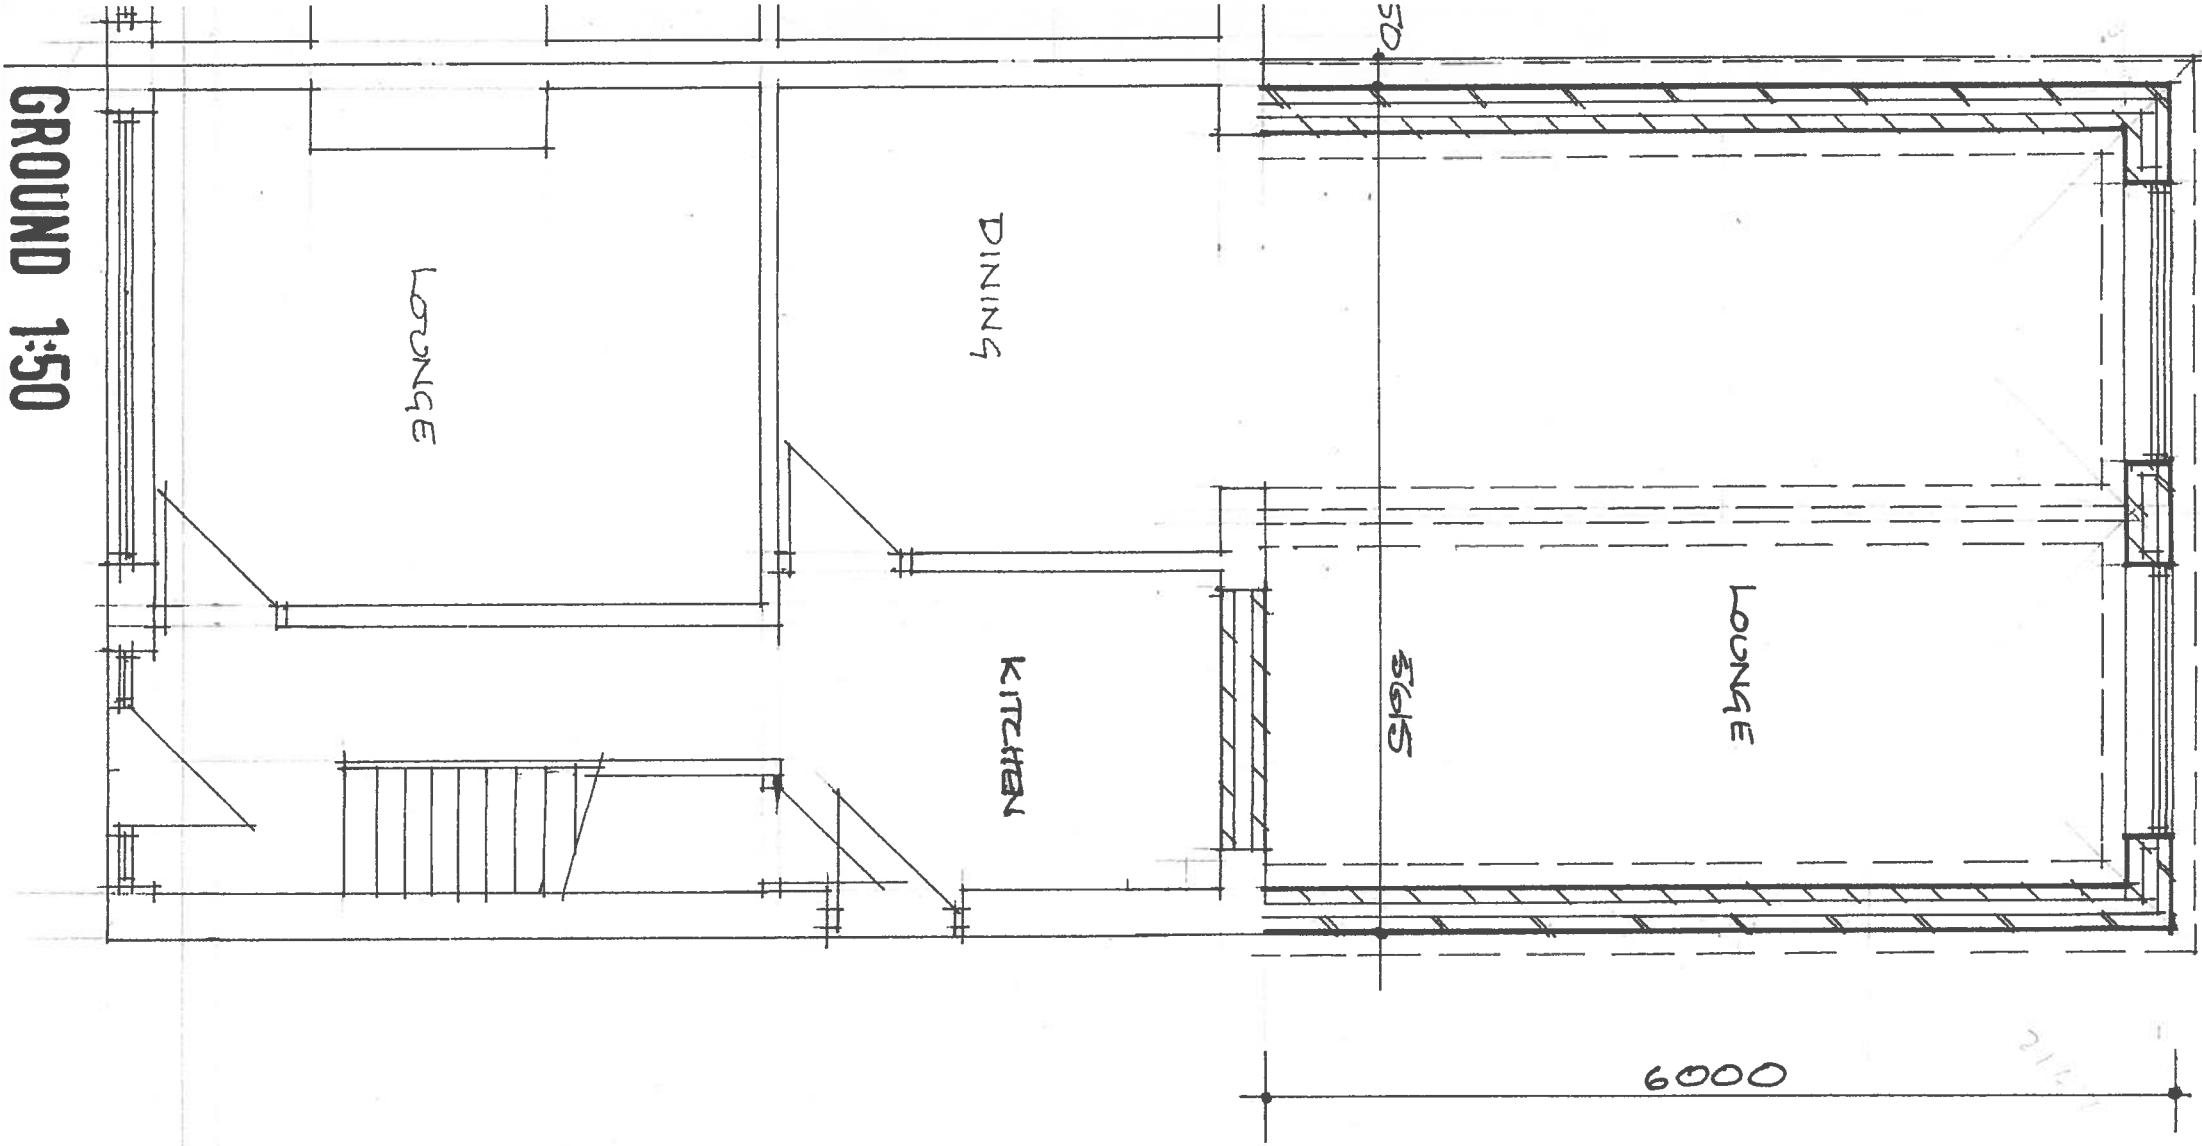

ROOF 1:50

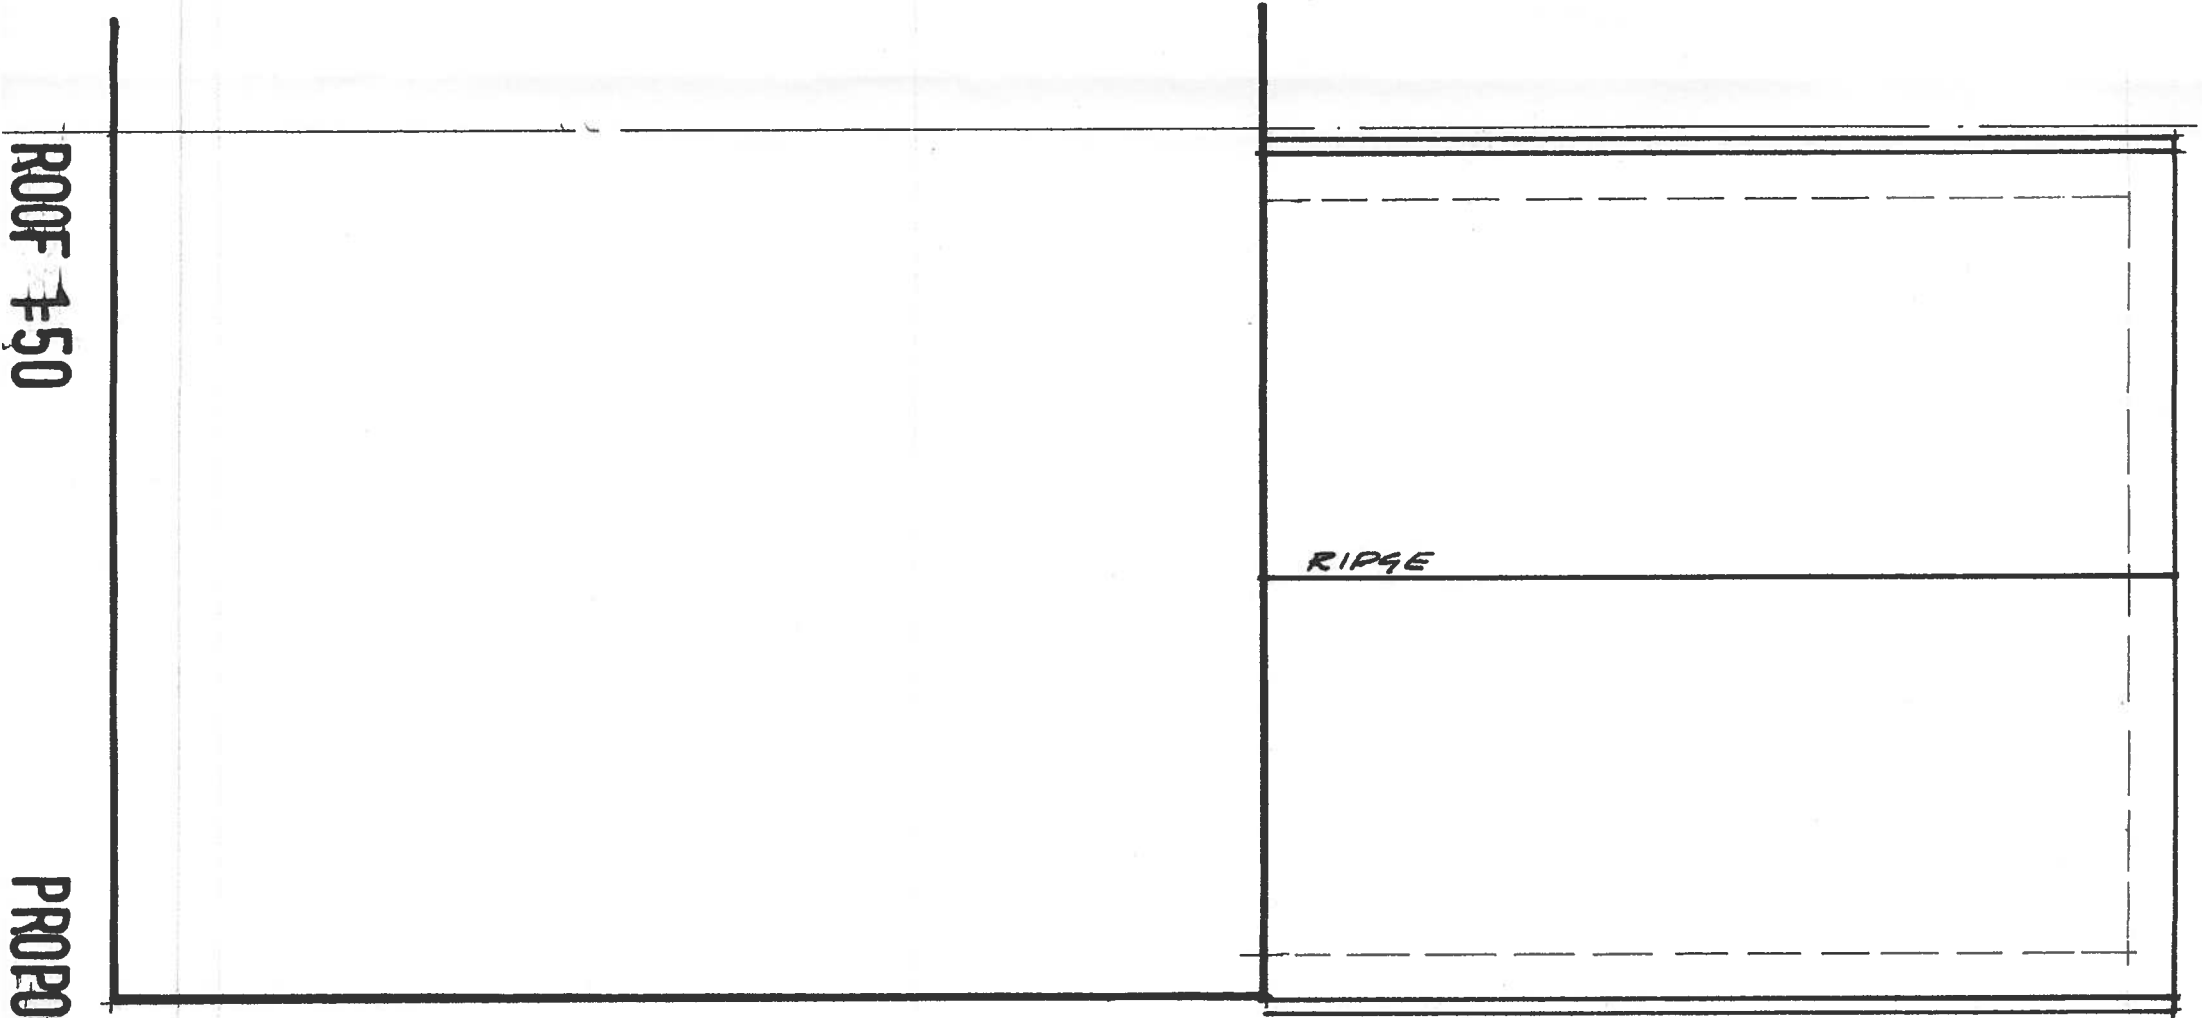

PROPOSED PLANS CAD/02