


All dimensions are to be checked on site, any discrepancies are to be reported to the Architect before work commences. Do not scale from this drawing.
 This drawing is to be read in conjunction with all relevant consultants and specialists drawings / documents, any discrepancies are to be reported to the Architect before the affected work commences.
 All structural components shown are indicative only. Details / calculations of structural members are to be provided by the Structural Engineer.
 This drawing is copyright.

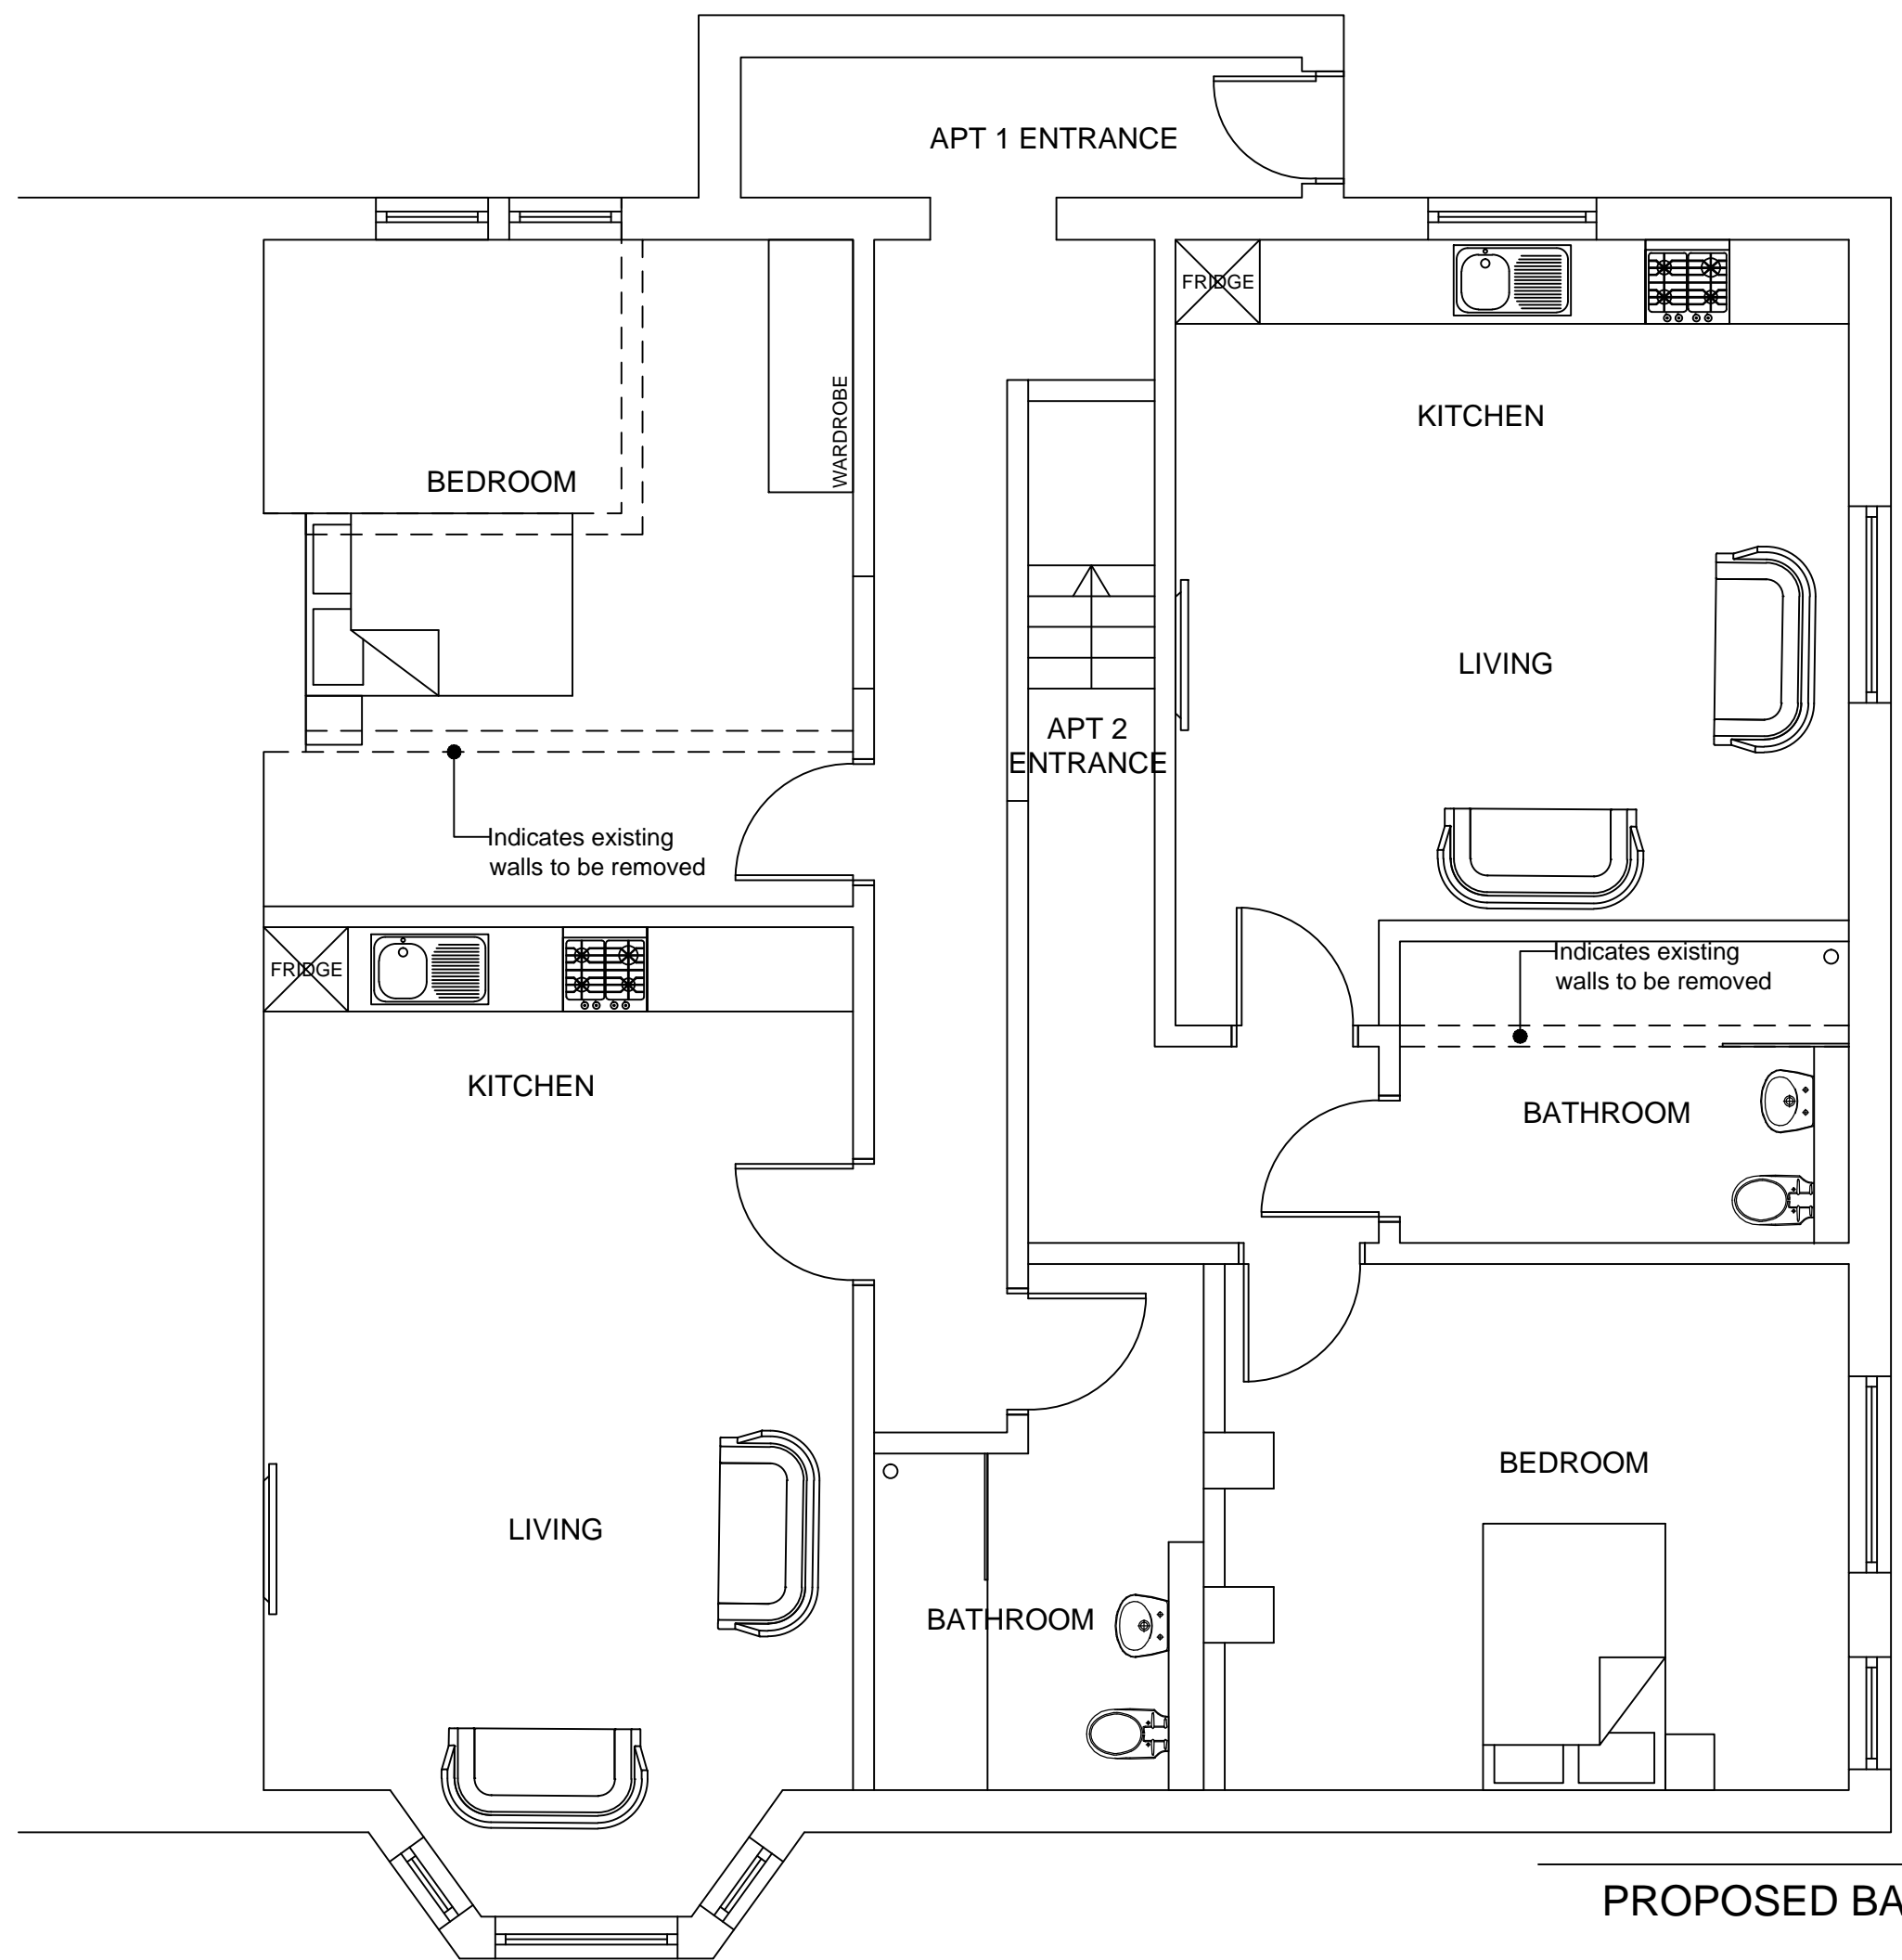

Indicates existing walls to be removed

Indicates existing walls to be removed

PROPOSED BASEMENT FLOOR
 SCALE 1:50

REVISION	DATE	COMMENT

ADDRESS
 128 Trinity Street
 Huddersfield

DRAWING INFO
 Proposed Plan

DRAWING No	REVISION
2016004-(0)-02	

SCALES	DATE	PLANNING
1:50@A3	25.04.16	BUILDING CONTROL
		CLIENT
		SKETCH
		INFORMATION

This drawing and the copyright, design rights and all other intellectual property rights in it belong to YEME LTD. No licence or assignment of any such rights is granted hereunder. This drawing is not to be copied or divulged to a third party without written permission.