



All dimensions are to be checked on site, any discrepancies are to be reported to the Architect before work commences. Do not scale from this drawing.  
 This drawing is to be read in conjunction with all relevant consultants and specialists drawings / documents, any discrepancies are to be reported to the Architect before the affected work commences.  
 All structural components shown are indicative only. Details / calculations of structural members are to be provided by the Structural Engineer.  
 This drawing is copyright.

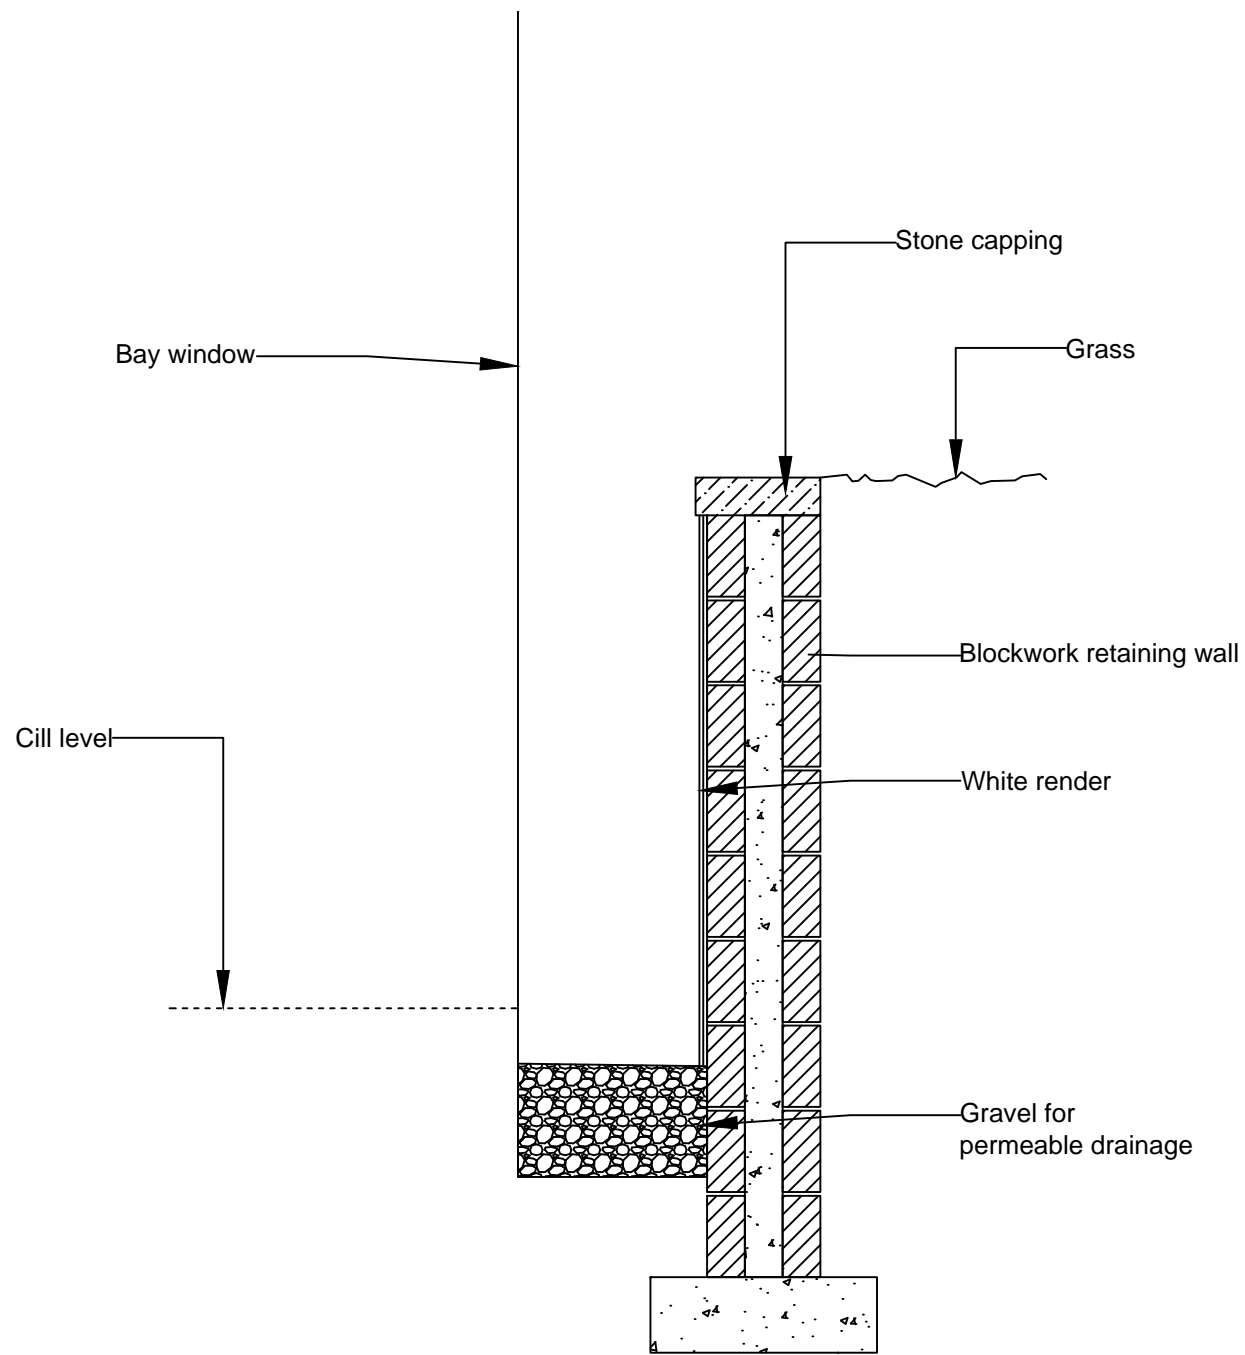

**NEW LIGHTWELL SECTION**  
 SCALE 1:20

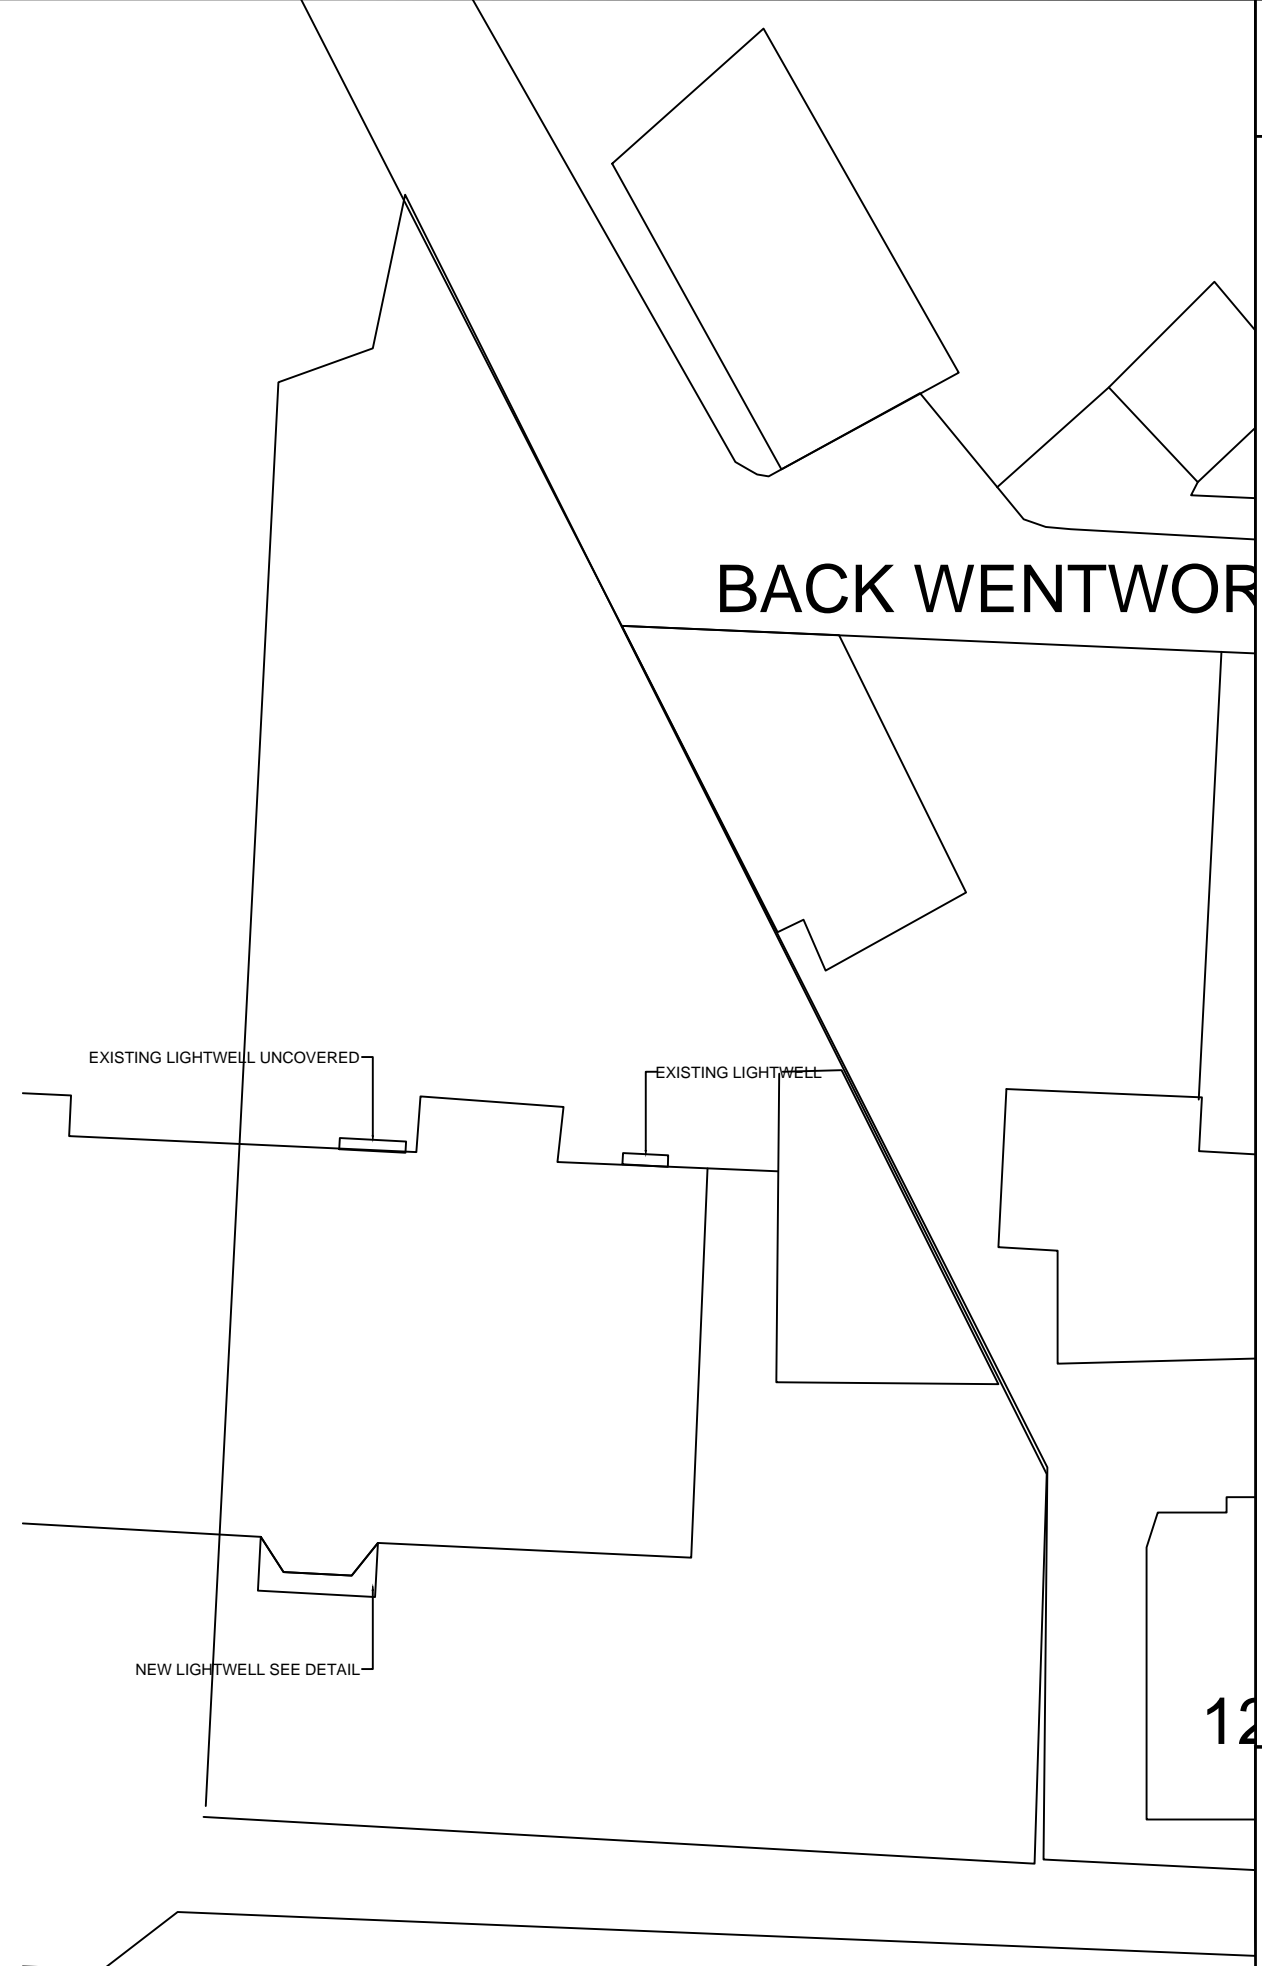

**BLOCK PLAN IDENTIFYING LIGHTWELLS**  
 SCALE 1:200

REVISION	DATE	COMMENT

12

ADDRESS  
 128 Trinity Street  
 Huddersfield

DRAWING INFO  
 Proposed Block Plan and Lightwell Details

DRAWING No	REVISION
2016004-(0)-06	

SCALES	DATE	25.04.16	PLANNING
1:200/20	DRAWN BY	JRH	BUILDING CONTROL
@ A3	CHECKED BY		CLIENT
			SKETCH
			INFORMATION

This drawing and the copyright, design rights and all other intellectual property rights in it. No licence or assignment of any such rights is granted hereunder. This drawing is not to be copied or divulged to a third party without written permission.