


All dimensions are to be checked on site, any discrepancies are to be reported to the Architect before work commences. Do not scale from this drawing.

This drawing is to be read in conjunction with all relevant consultants and specialists drawings / documents, any discrepancies are to be reported to the Architect before the affected work commences.

All structural components shown are indicative only. Details / calculations of structural members are to be provided by the Structural Engineer.

This drawing is copyright.

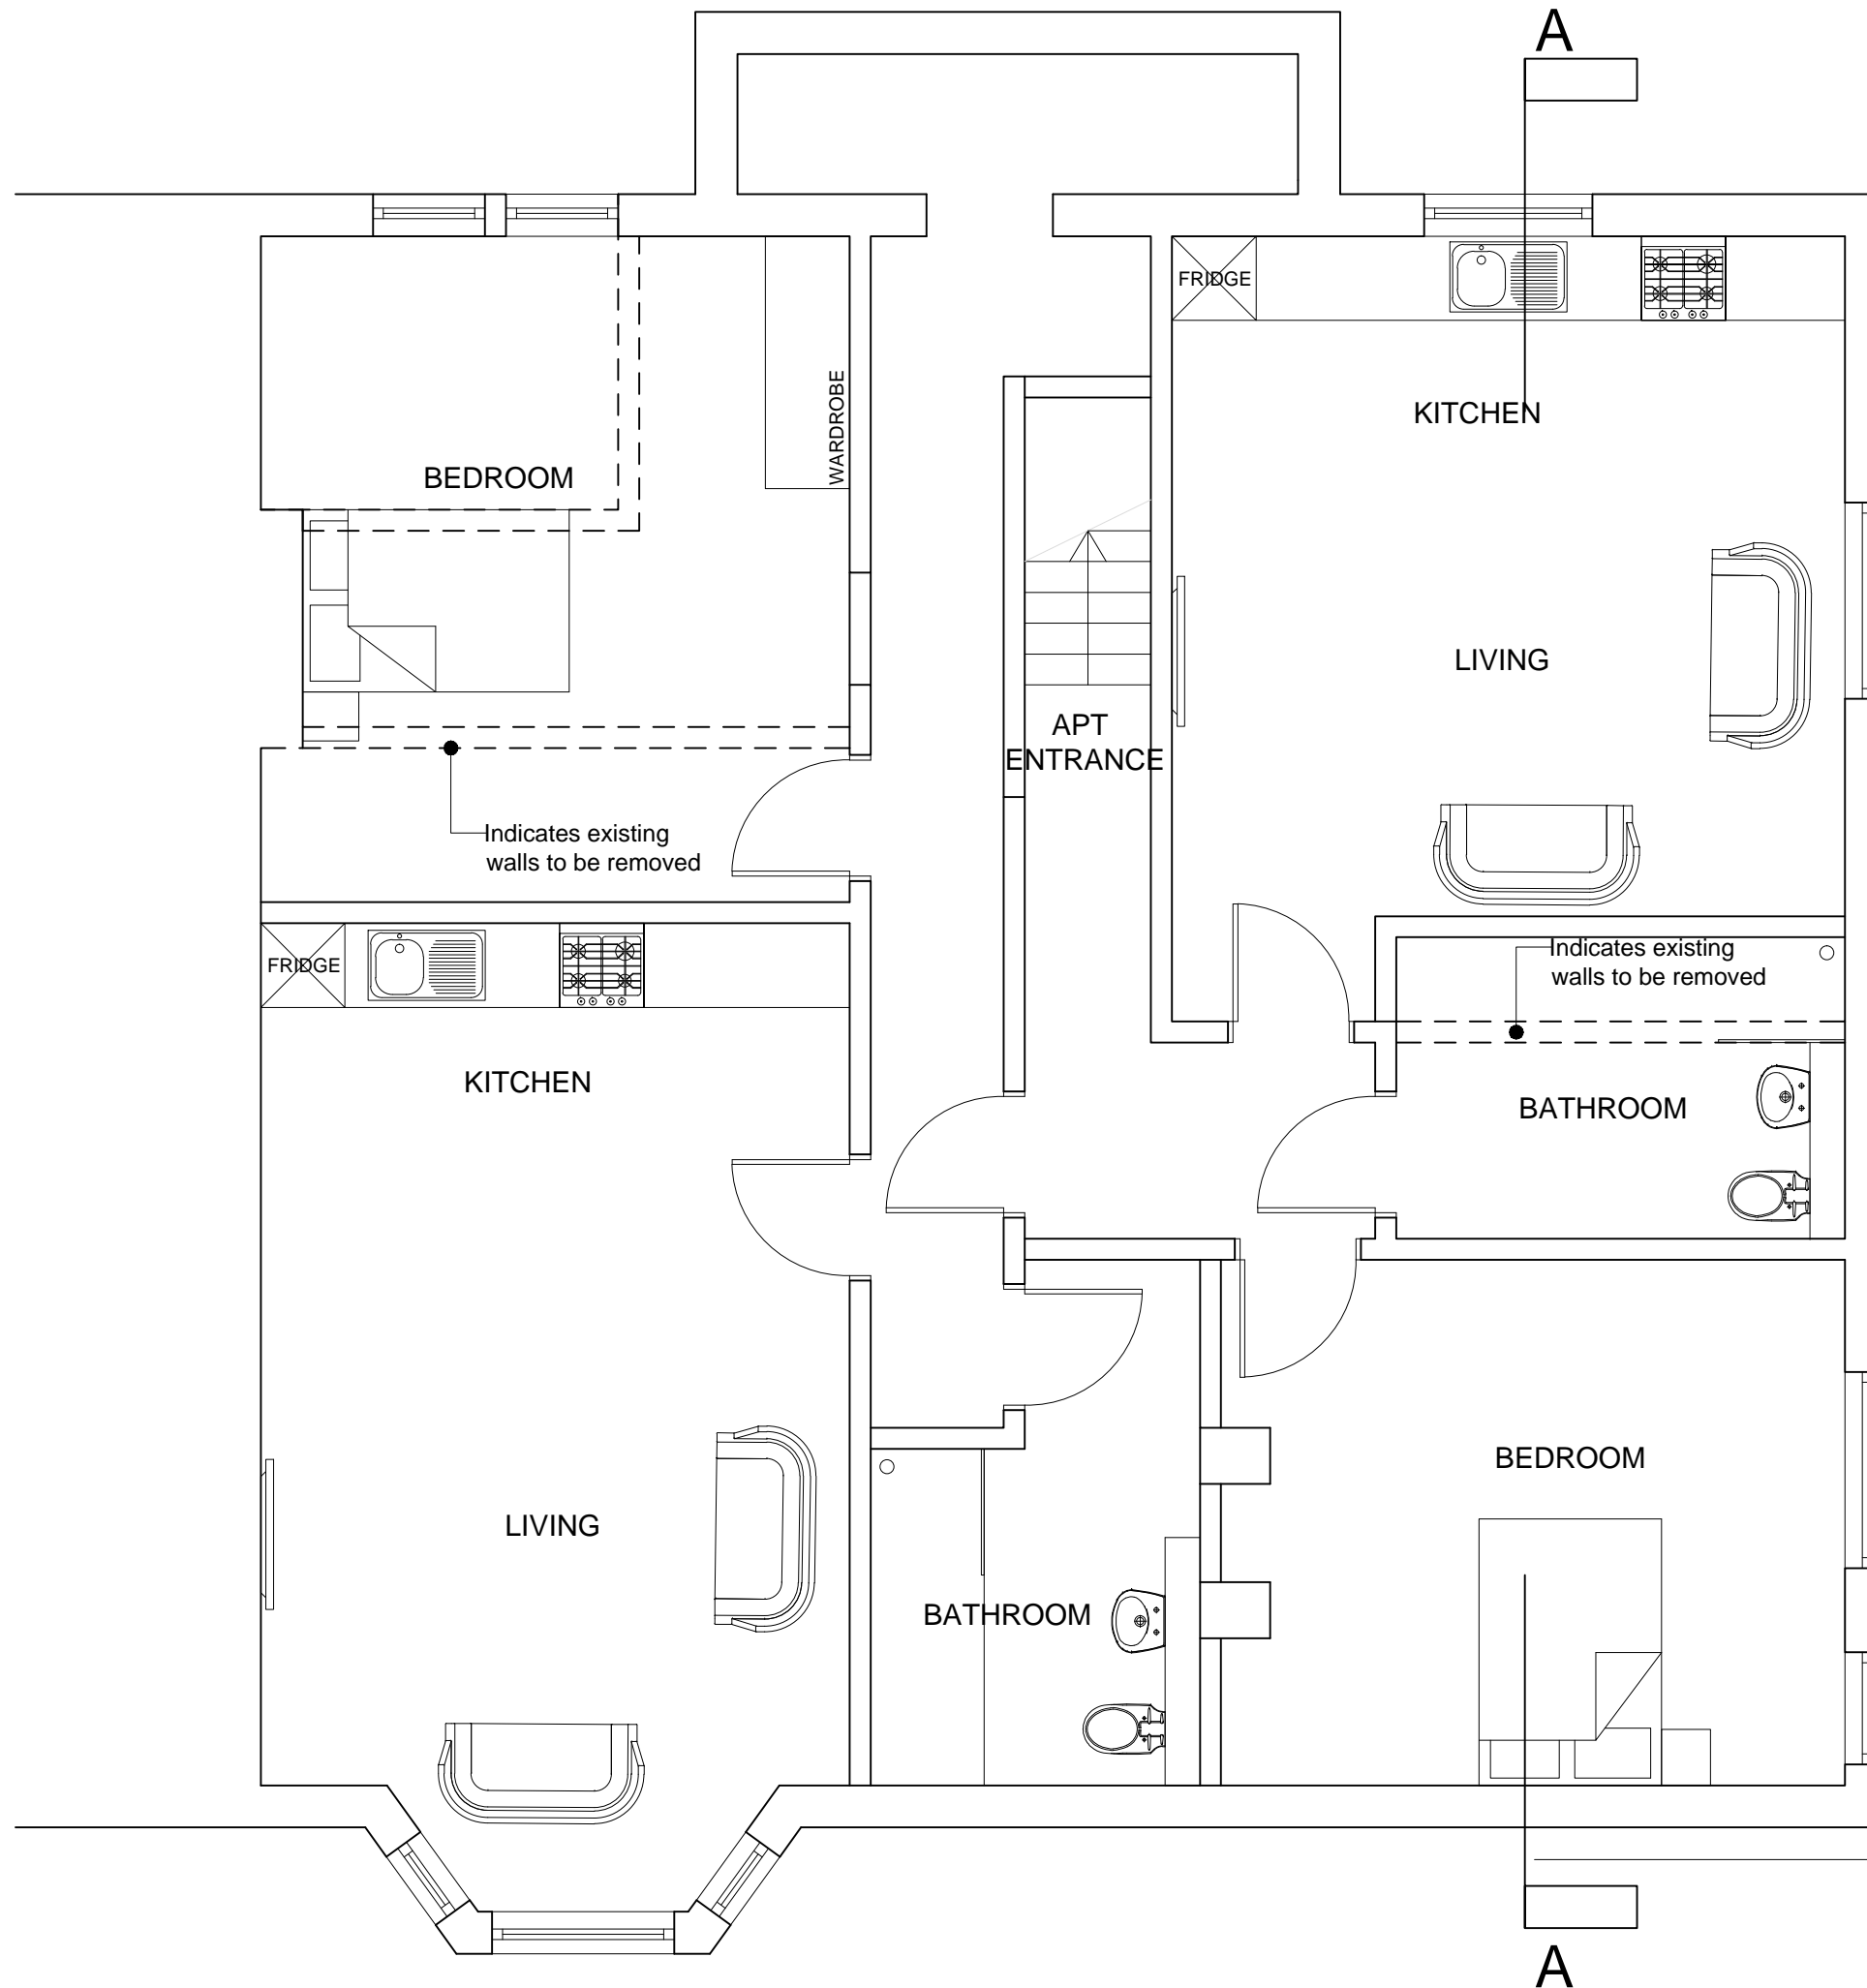

Indicates existing walls to be removed

Indicates existing walls to be removed

**PROPOSED PLAN**  
SCALE 1:50

| REVISION | DATE | COMMENT |
|----------|------|---------|
|          |      |         |

ADDRESS  
128 Trinity Street  
Huddersfield

DRAWING INFO  
Proposed Basement Plan

| DRAWING No      | REVISION |
|-----------------|----------|
| 2016004-(0)-J02 |          |

| SCALES  | DATE       | 25.04.16 | PLANNING         |
|---------|------------|----------|------------------|
| 1:50@A3 | DRAWN BY   | JRH      | BUILDING CONTROL |
|         | CHECKED BY |          | CLIENT           |
|         |            |          | SKETCH           |
|         |            |          | INFORMATION      |

This drawing and the copyright, design rights and all other intellectual property rights in it, No licence or assignment of any such rights is granted hereunder. This drawing is not to be copied or divulged to a third party without written permission.