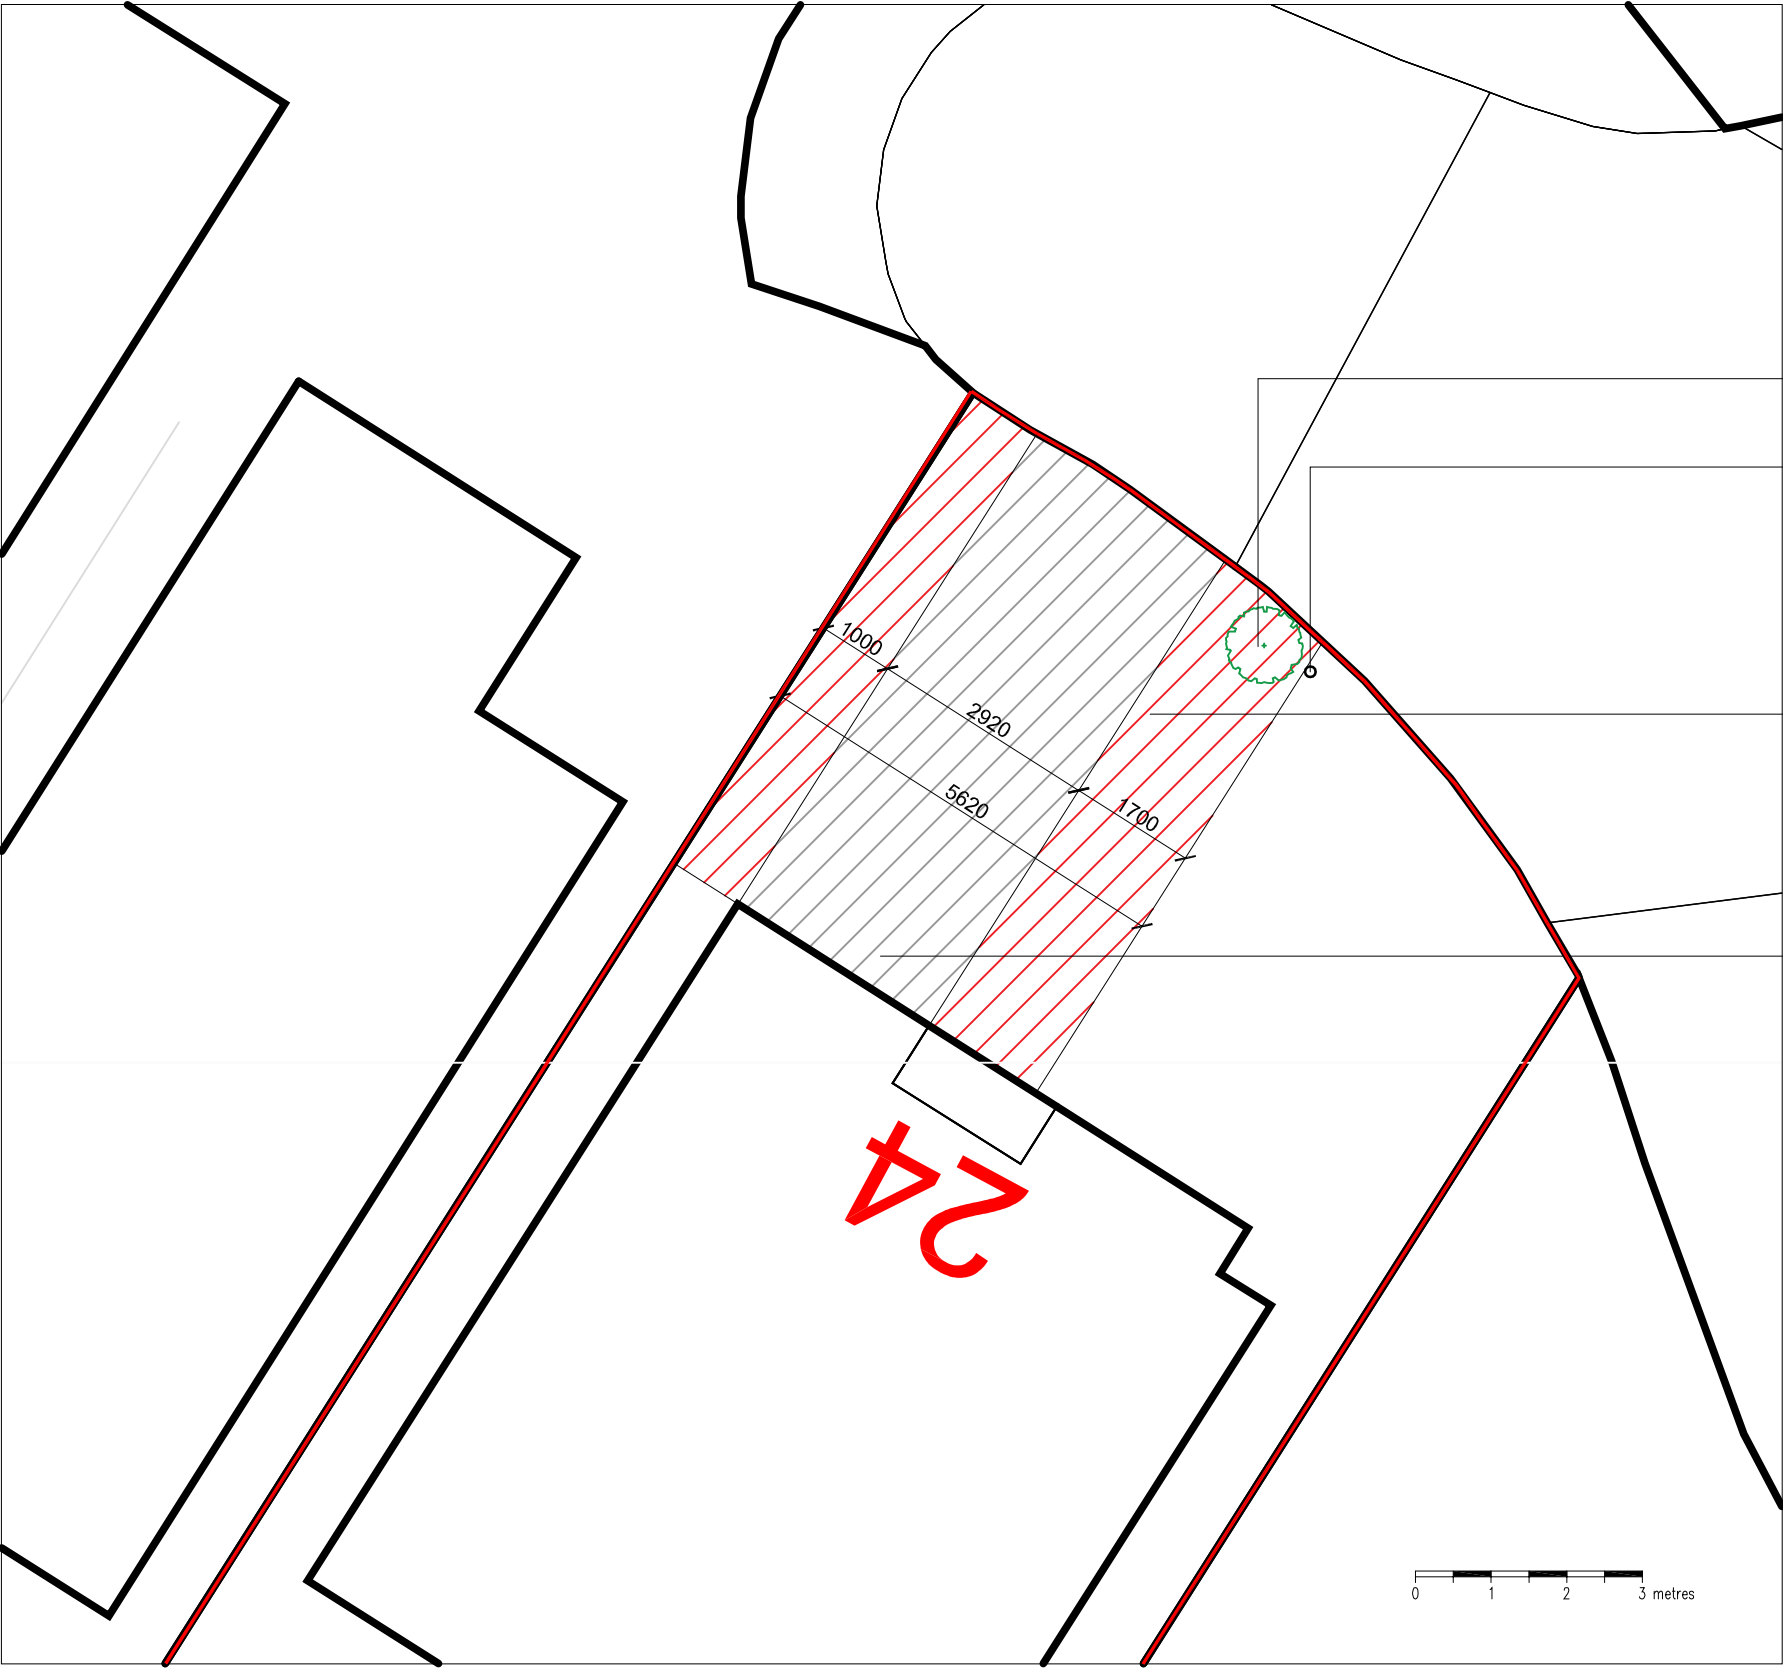


Green area denotes tree to be removed.

Existing lamp post.

Red shaded areas (2no.) denote extension to driveway in tarmac.

Grey shaded area denotes existing driveway.

0 1 2 3 metres

© Crown copyright and database rights 2016
Ordnance Survey licence no. 0100031673.

Scale	Revision	Date
1:100@A3	-	28.06.16
Drawn by AJB	Concept	☒
	Tender	☐
	Production	☐
Drawing No. 1008-P-04		