



CROSS SECTION AT
CHAINAGE 40.00m

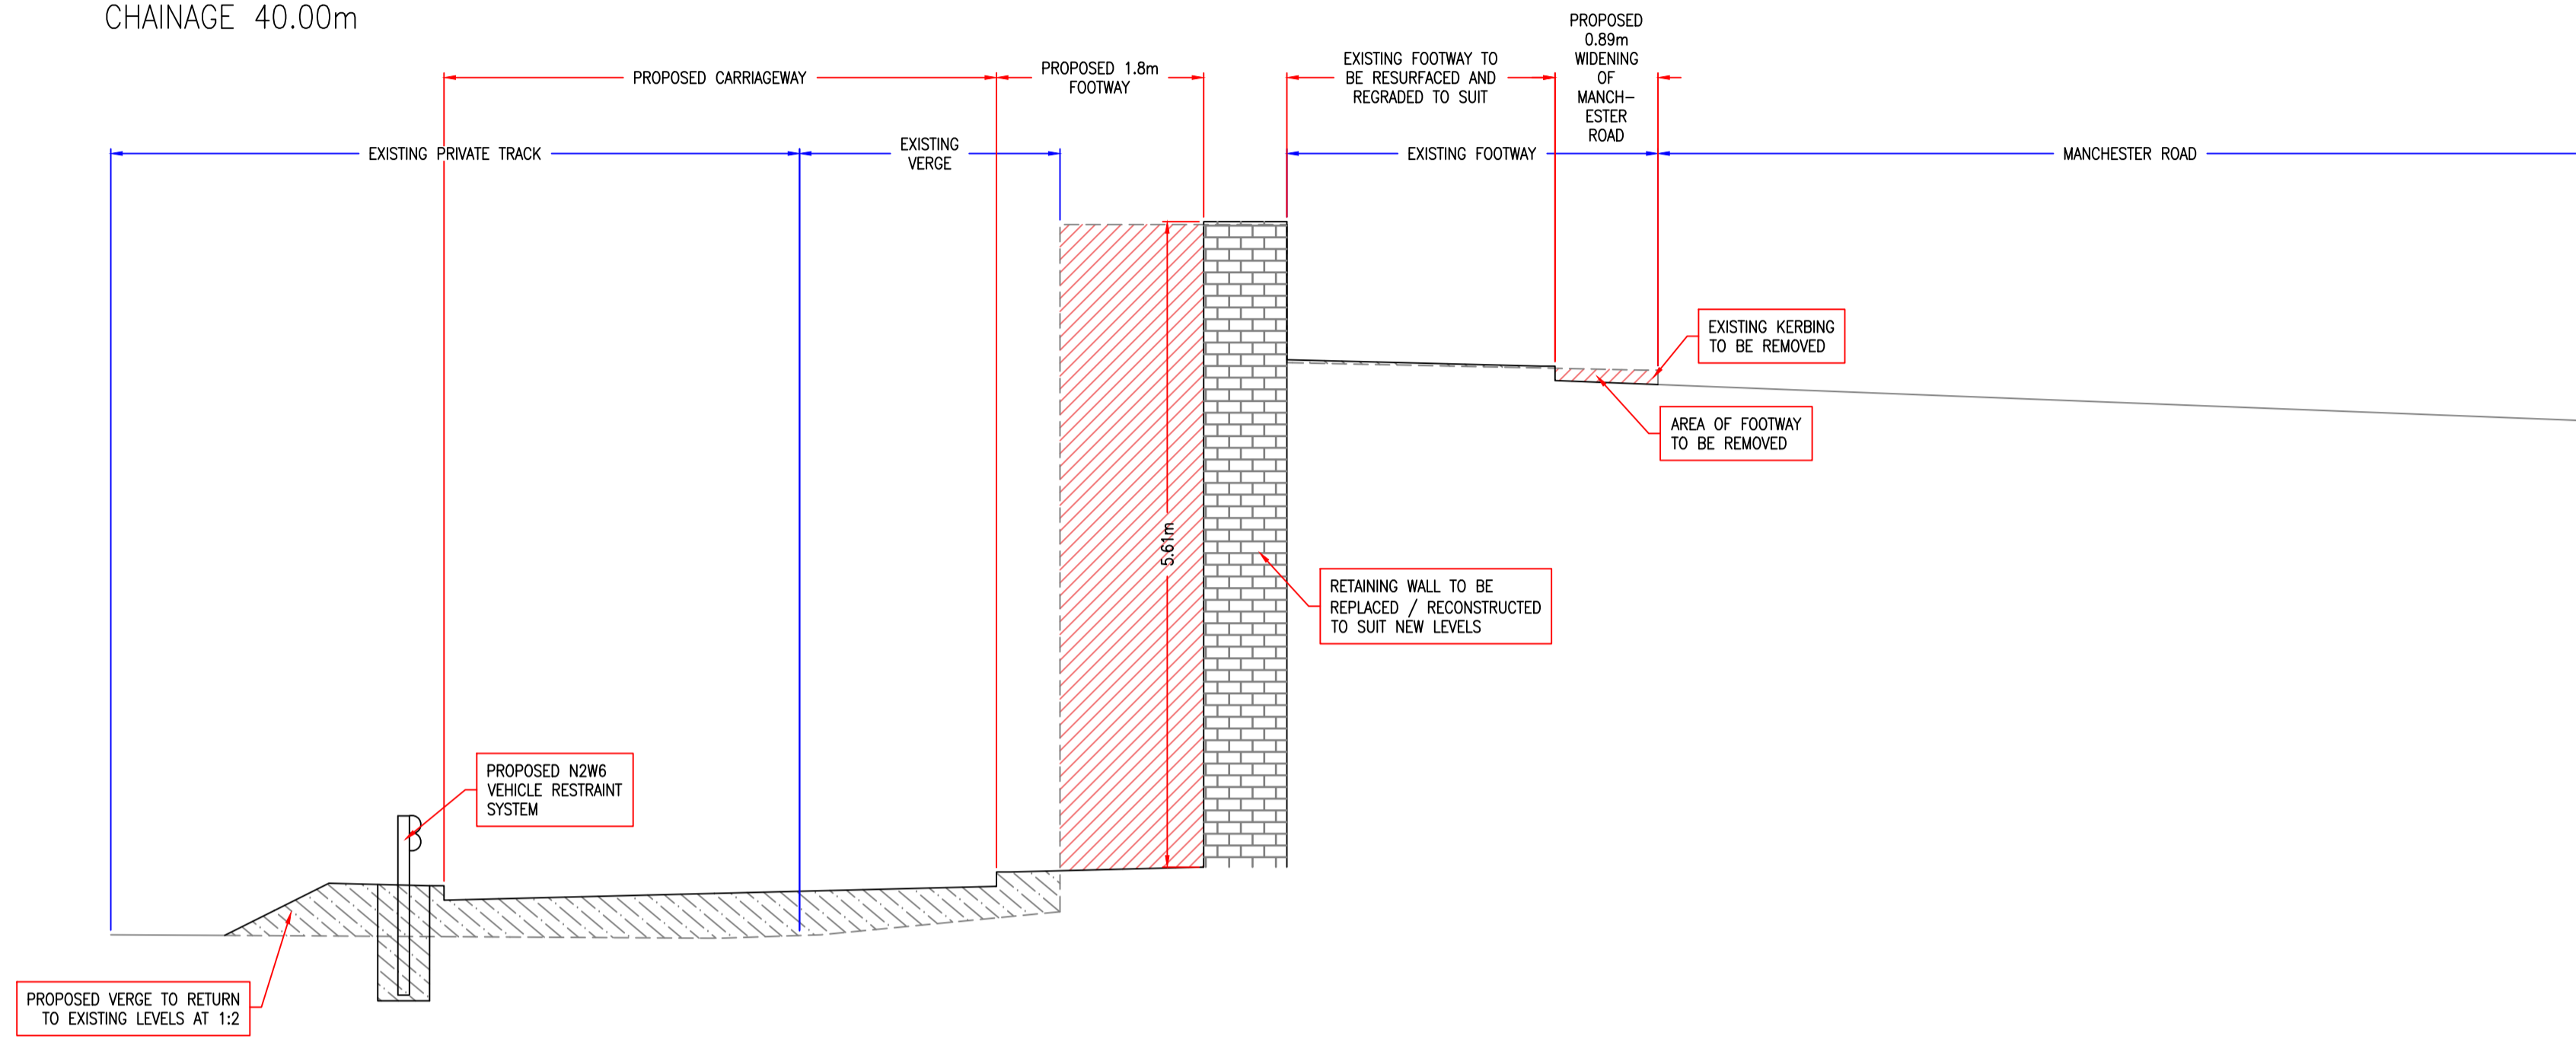

CROSS SECTION AT
CHAINAGE 50.00m

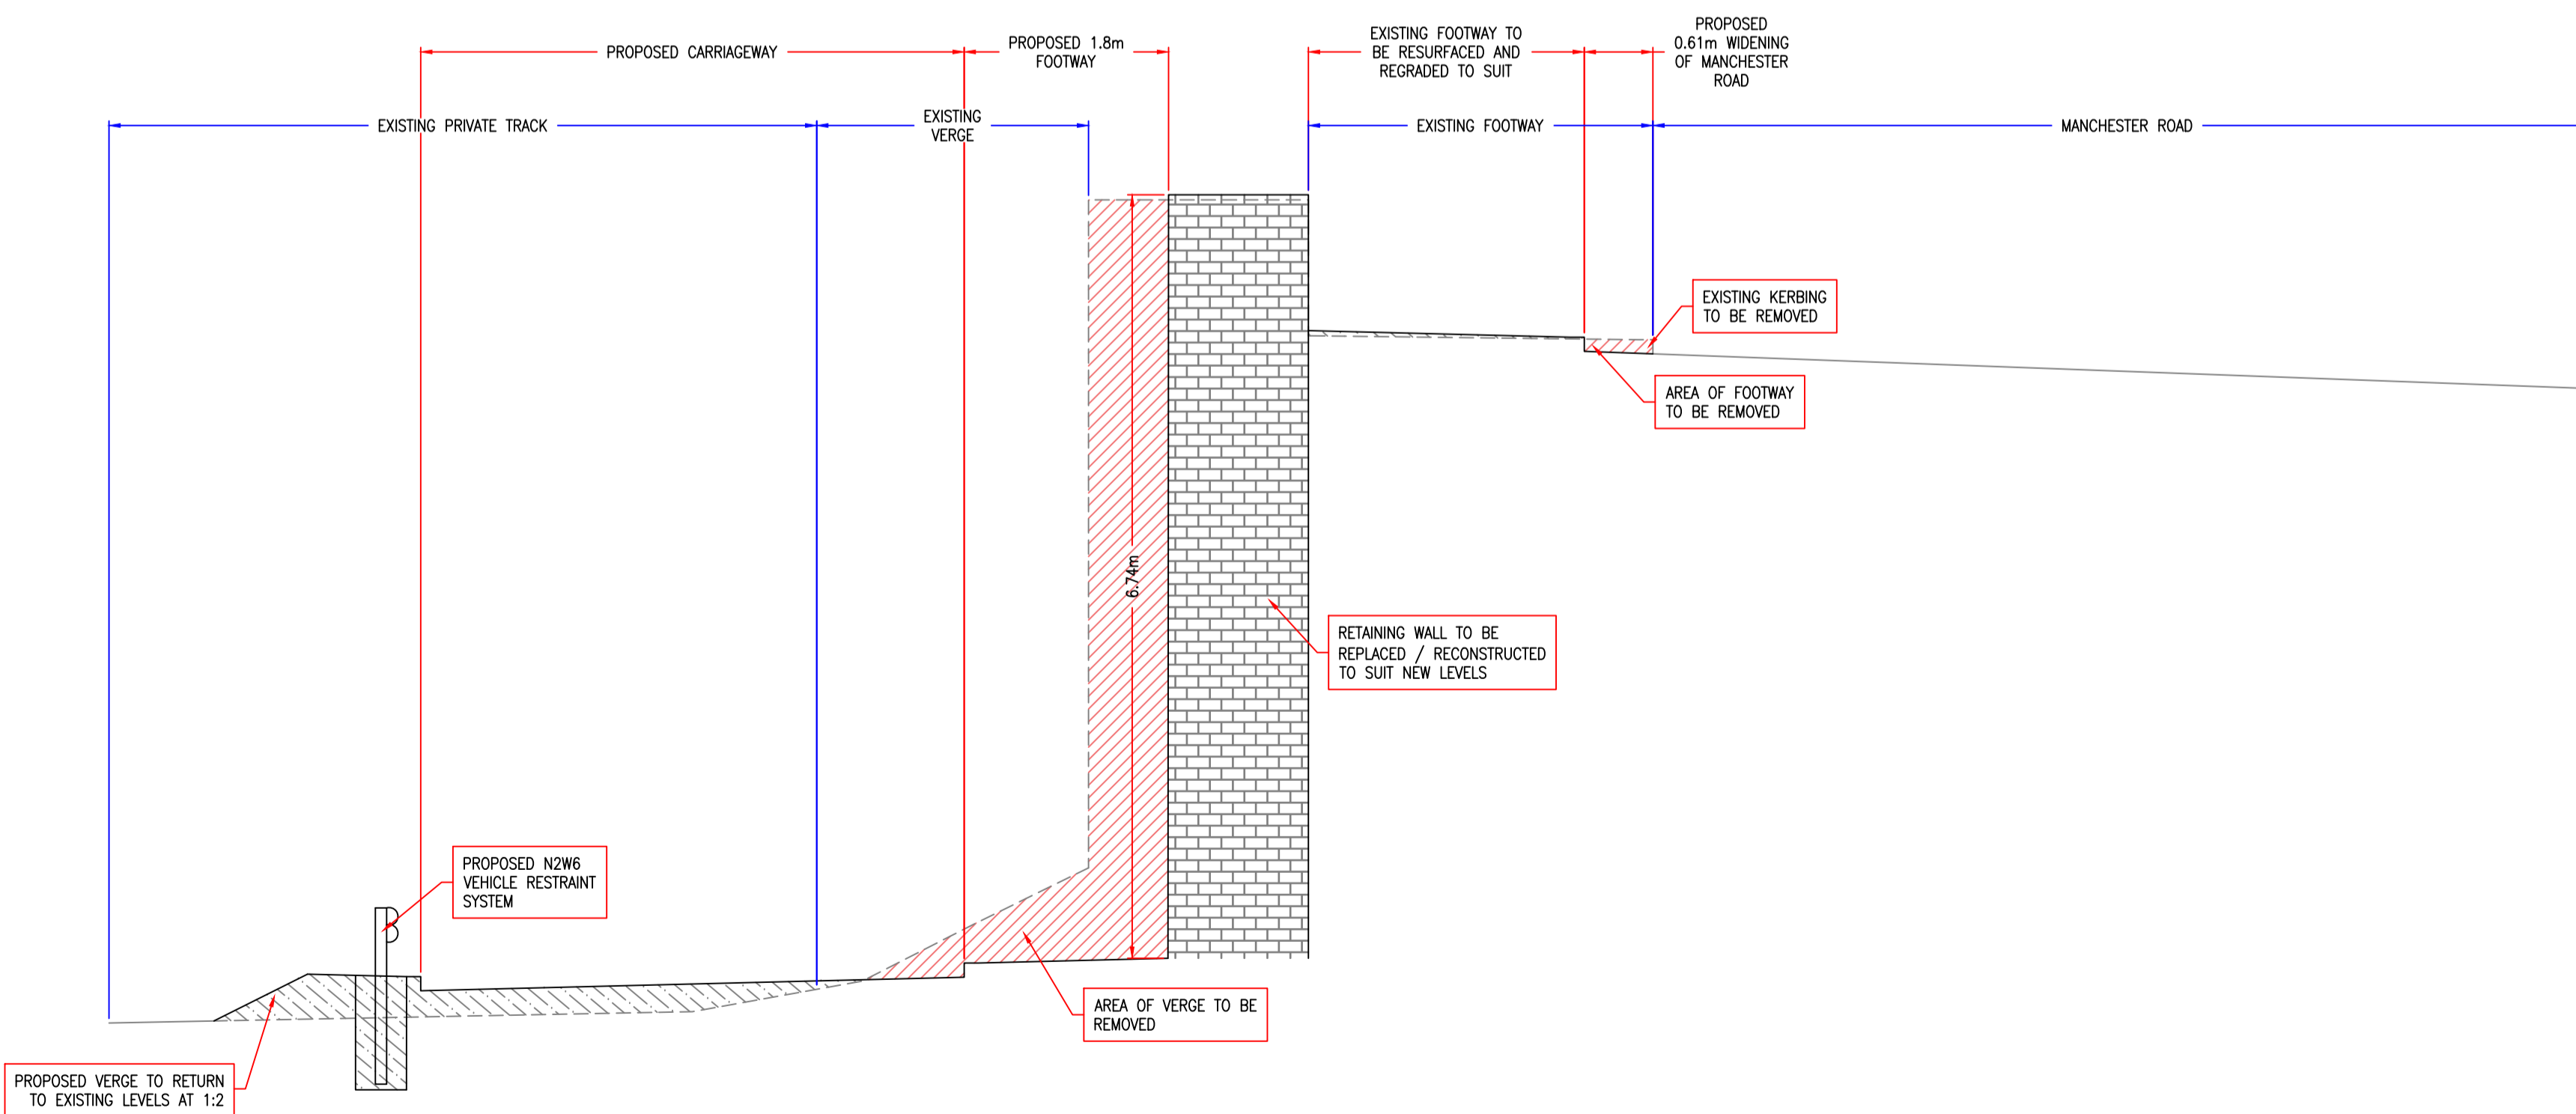

| REV | DATE | DESCRIPTION |
|-----|------|-------------|
| | | |
| | | |

| | | | |
|--|-------|----------|--------------|
| <p>PARAGON HIGHWAYS UNIT 2, THE OFFICE CAMPUS, PARAGON BUSINESS PARK, RED HALL COURT, WAKEFIELD WF1 2UY 01924 291536 / MAIL@PARAGONHIGHWAYS.COM</p> | JOB | DWG | REV |
| | 1048 | 102A-2 | |
| SCALE: | DATE: | 1:50 @A1 | OCTOBER 2018 |

| | |
|-----------------------------------|------------------|
| CELLARS CLOUGH, MARSDEN | DRAWN BY AH |
| CROSS SECTIONS 40.00m & 50.00m | CHECKED BY LO |