



CROSS SECTION AT CHAINAGE 20.00m

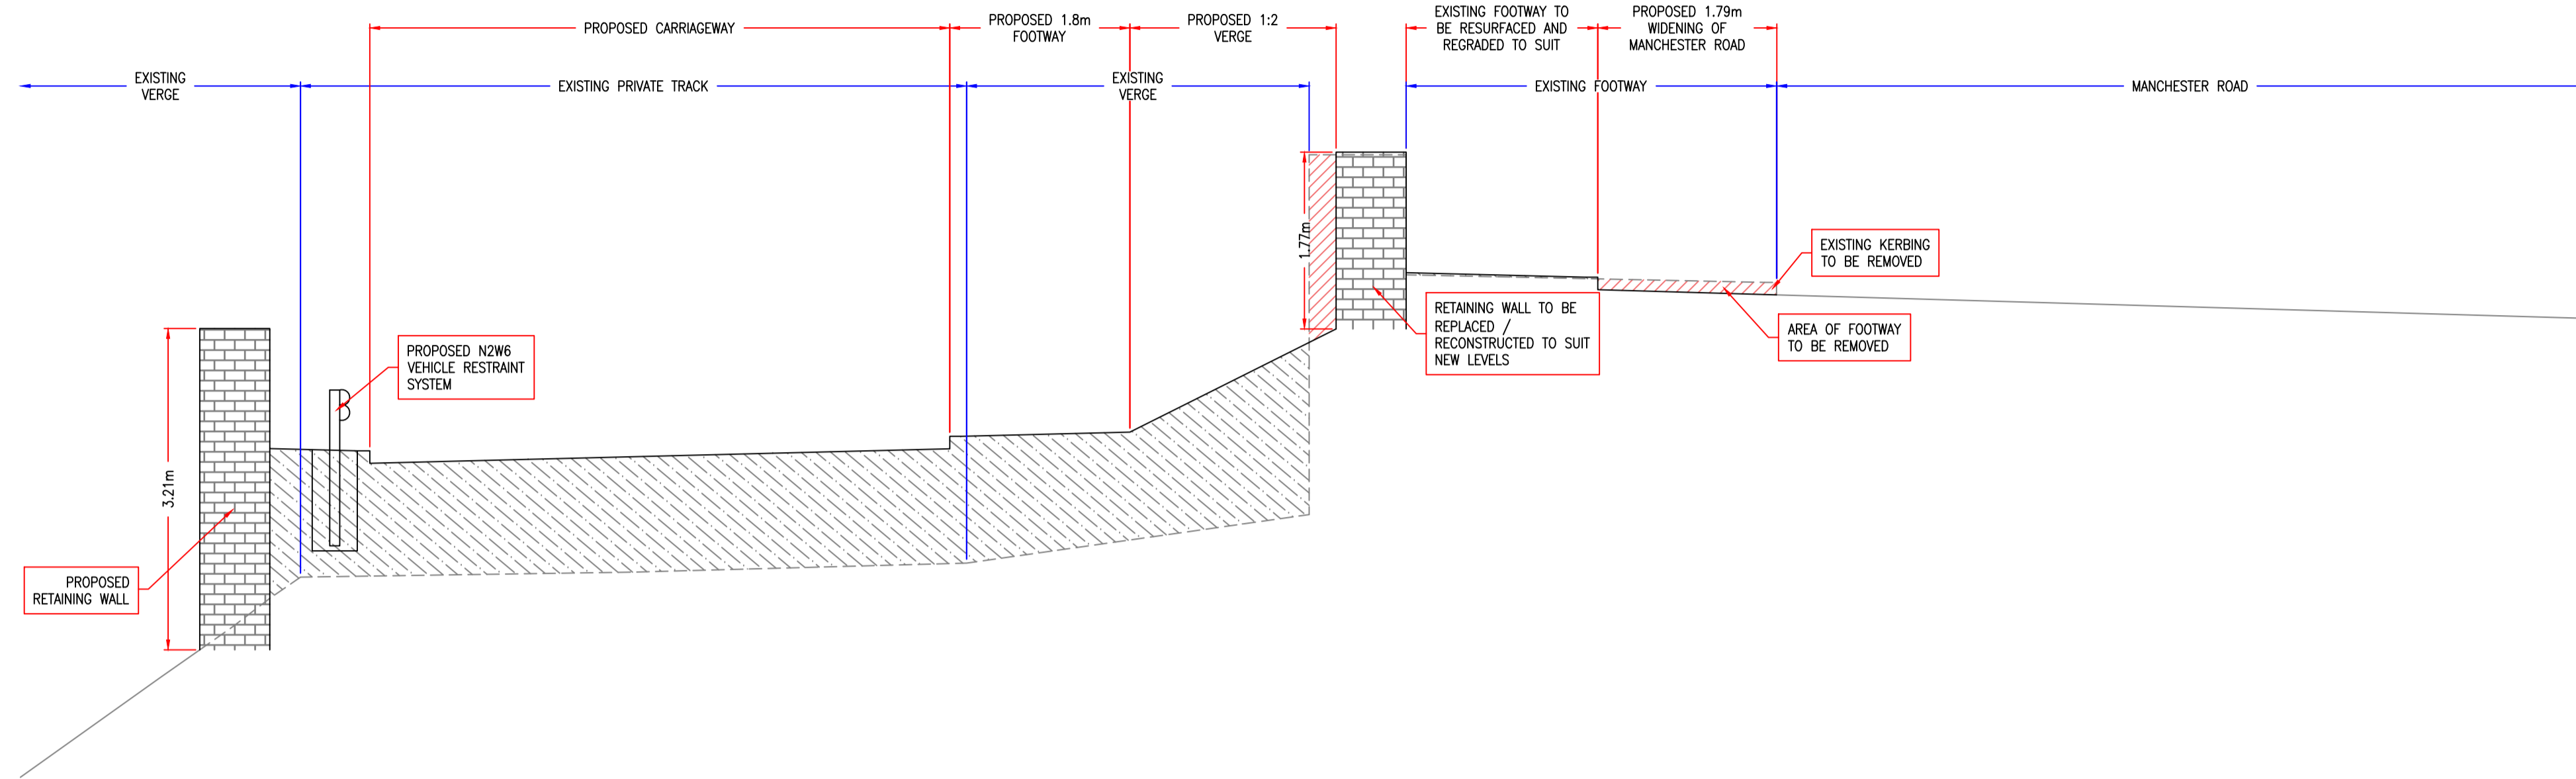

CROSS SECTION AT CHAINAGE 30.00m

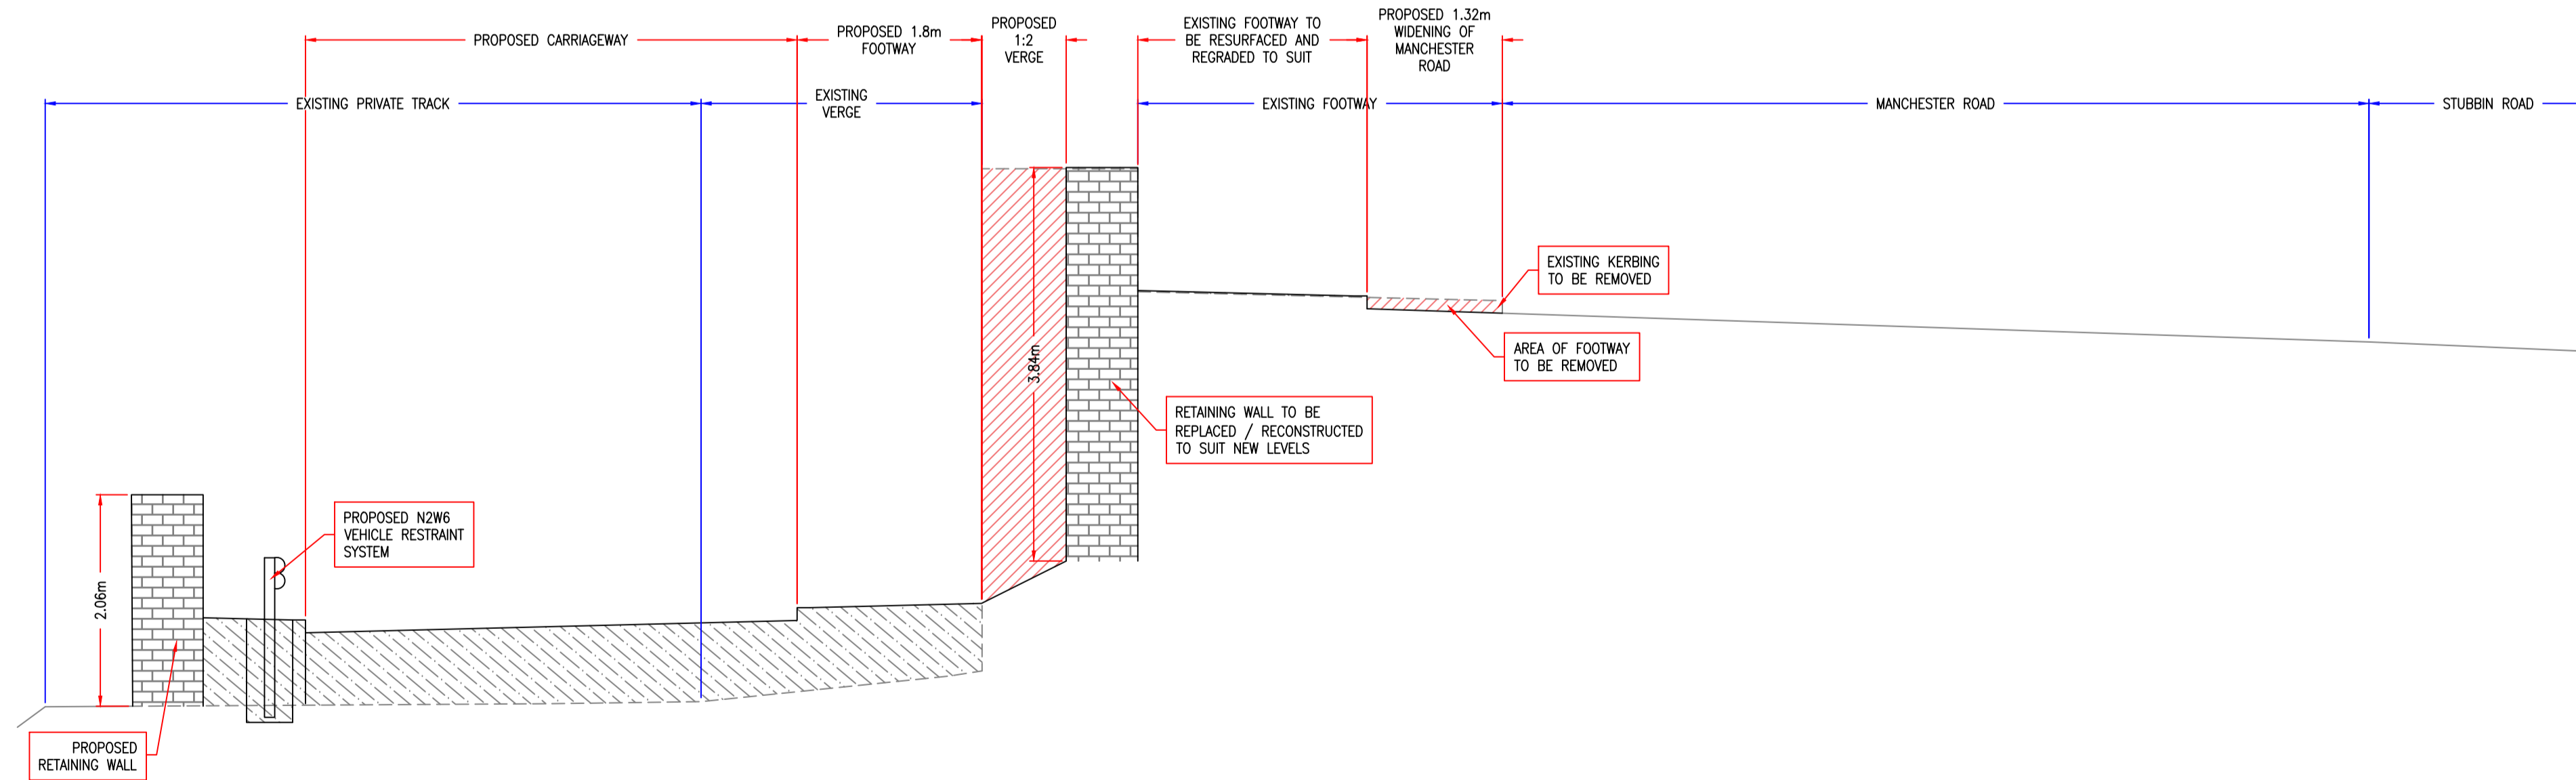

REV	DATE	DESCRIPTION

<p>PARAGON HIGHWAYS UNIT 2, THE OFFICE CAMPUS, PARAGON BUSINESS PARK, RED HALL COURT, WAKEFIELD WF1 2UY 01924 291536 / MAIL@PARAGONHIGHWAYS.COM</p>	JOB	DWG	REV
	1048	102A-1	
SCALE:	DATE:	1:50 @A1	OCTOBER 2018

CELLARS CLOUGH, MARSDEN	DRAWN BY AH
CROSS SECTIONS 20.00m & 30.00m	CHECKED BY LO