


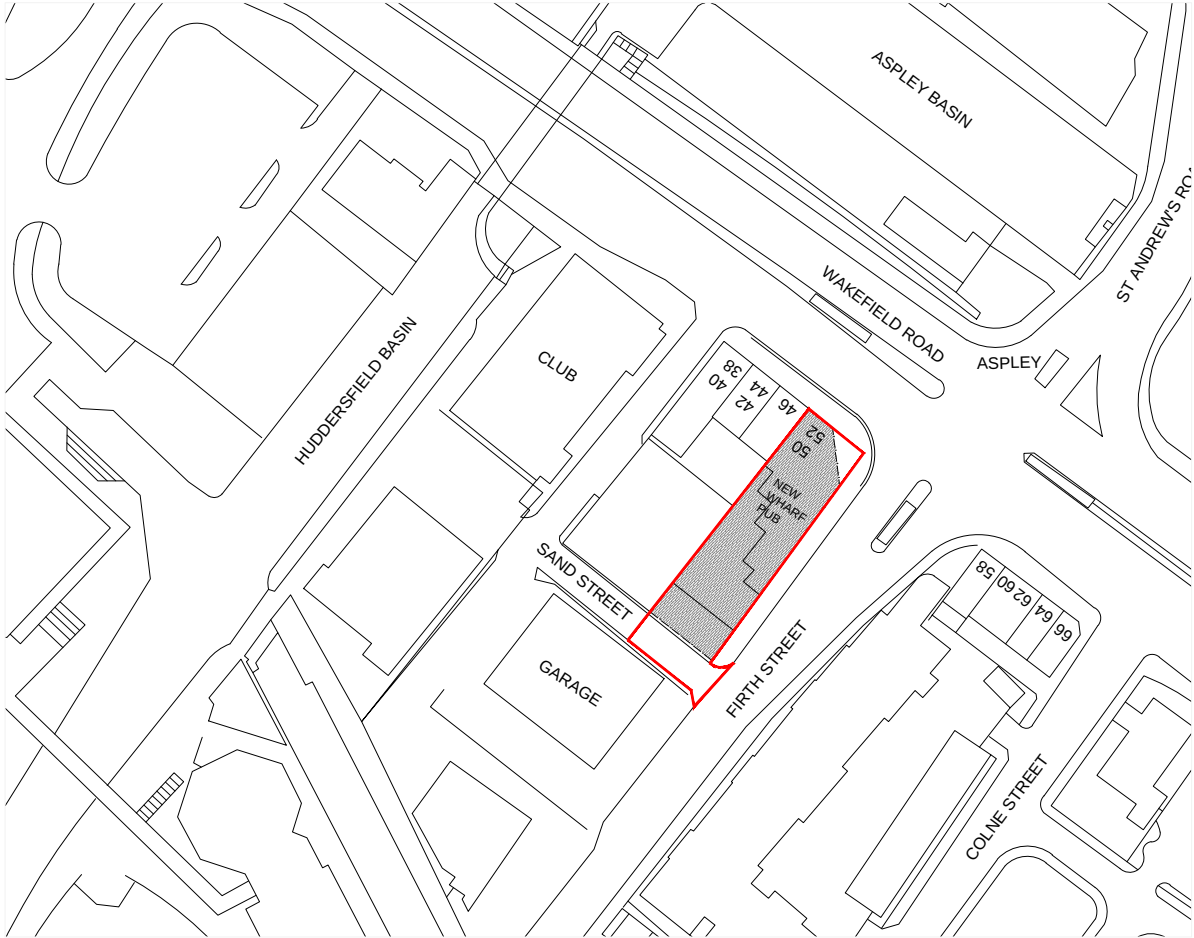

LOCATION MAP
SCALE 1:1250

All dimensions are to be checked on site, any discrepancies are to be reported to the Architect before work commences. Do not scale from this drawing.
This drawing is to be read in conjunction with all relevant consultation and specialist drawings / documents, any discrepancies are to be reported to the Architect before the affected work commences.
All structural components shown are indicative only. Details / calculations of structural members are to be provided by the Structural Engineer.
This drawing is copyright.

REVISION	15.06.16	ISSUED BY FM
	25.04.16	ISSUED BY FM
	DATE	COMMENT



The Diplomat
144 Sunbridge Road
Bradford
BD1 2HA
T: 01274 723 999
W: www.yemearchitects.co.uk
E: info@yemearchitects.com

CLIENT
THE NEW WHARF PUB
52 WAKEFIELD ROAD
HUDDERSFIELD
HD1 3AQ

DRAWING INFO
LOCATION MAP

DRAWING No
500747/ PL-05-01

SCALES 1:1250@A4	DATE	JAN 2016	PLANNING	☒
	DRAWN BY	ALL	BUILDING CONTROL	☐
	CHECKED BY	AH	CLIENT	☐
			SKETCH	☐
			INFORMATION	☐

This drawing and the copyright, design rights and all other intellectual property rights in it belong to YEME LTD. No licence or assignment of any such rights is granted hereunder.
This drawing is not to be copied or divulged to a third party without written permission.