


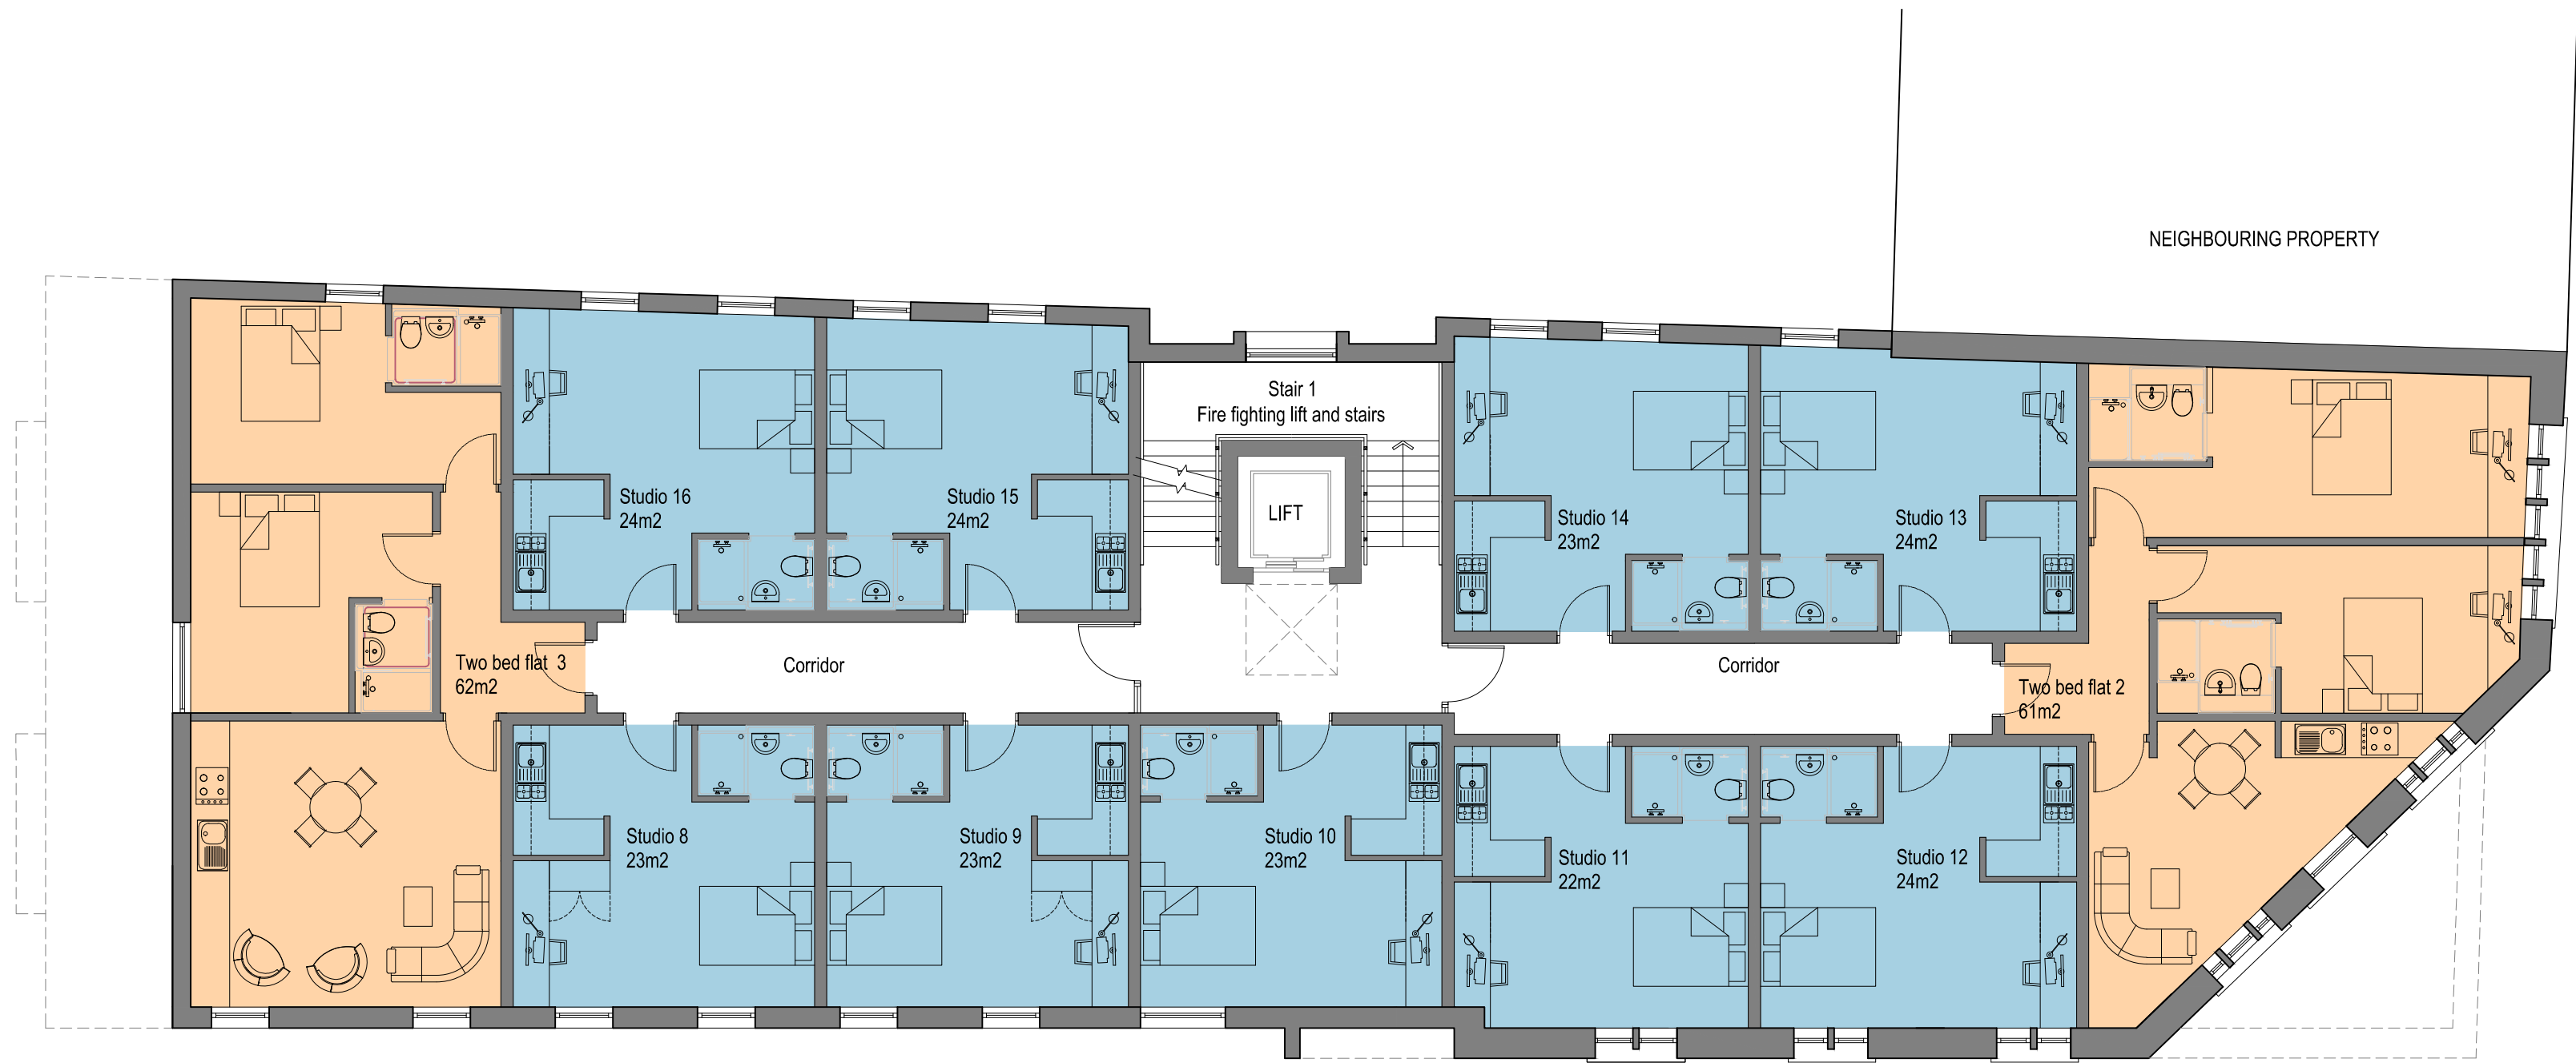

UNITS KEY	
	3 BED APARTMENT
	2 BED APARTMENT
	STUDIO FLAT

First Floor Accommodation Schedule:
2 x Two Bedroom flats
9 x Studio flats

PROPOSED FIRST FLOOR

Scale 1:100



Ground Floor Accommodation Schedule:
1 x Two Bedroom flats
7x Studio flats

TOTAL NUMBER OF STUDIOS:39
TOTAL NUMBER OF TWO BEDROOM FLATS:4
TOTAL NUMBER OF THREE BEDROOM FLATS:4
TOTAL NUMBER OF BEDS: 59

PROPOSED GROUND FLOOR

Scale 1:100

A	10.11.2016	AREAS ADDED
REVISION	DATE	COMMENT
yeme Architects The Diplomat 144 Sunbridge Road Bradford BD1 2HA T - 01274 723 909 W - www.yemeearchitects.co.uk E - info@yemeearchitects.com		
CLIENT THE NEW WHARF PUB 52 WAKEFIELD ROAD HUDDERSFIELD HD1 3AQ		
DRAWING INFO PROPOSED GROUND & FIRST FLOOR		
DRAWING No 500747/ PL-04-05		REVISION A
SCALES 1:100 @ A1	DATE JAN 2016	PLANNING BUILDING CONTROL
CHECKED BY AH	DRAWN BY AH	CLIENT SKETCH INFORMATION
This drawing and the copyright, design rights and all other intellectual property rights in it belong to YEME LTD. No licence or assignment of any such rights is granted hereunder. This drawing is not to be copied or divulged to a third party without written permission.		