
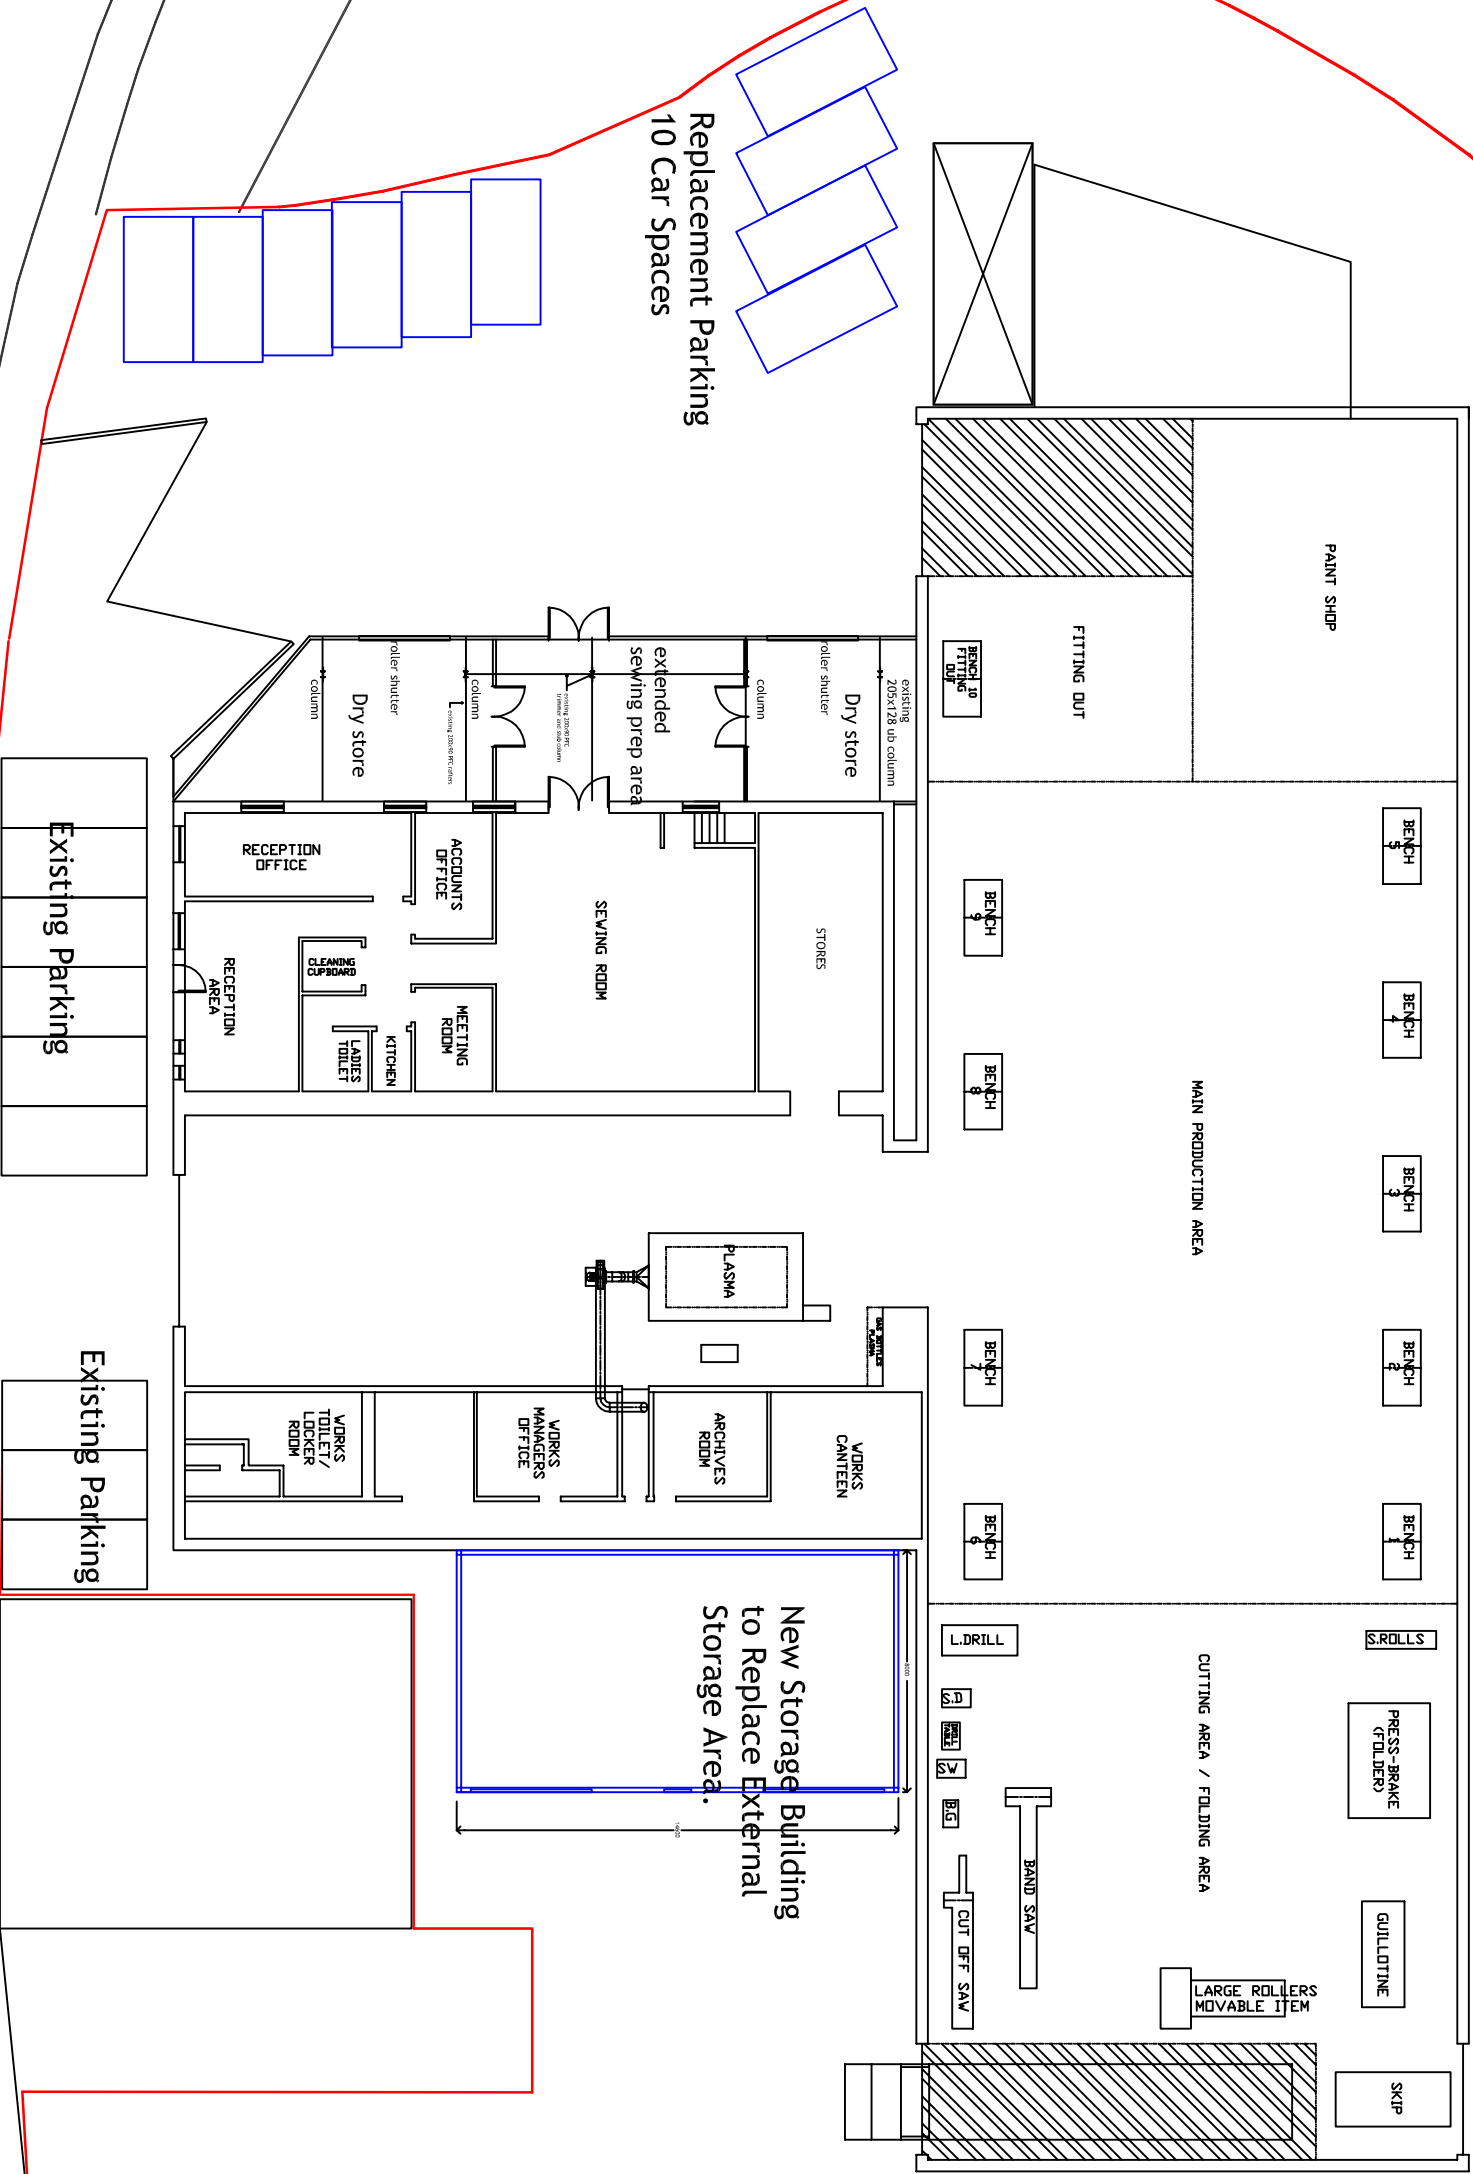


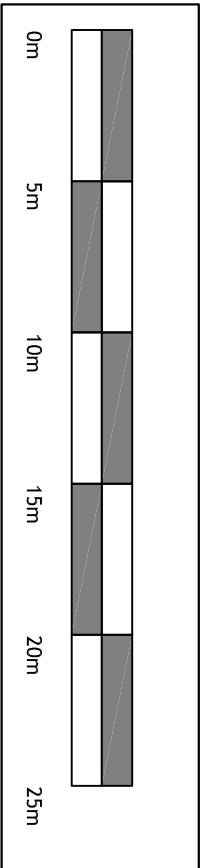

©William Ossitt
Contractor:DO NOT SCALE
Check all site dimensions
Use specified dimensions
If in doubt ask

Revision	Date	Description

WILLIAM OSSITT FCI0B
Chartered Building
Consultant
34 Daleside
Thornhill Edge
Dewsbury WF12 0PJ
e-mail: bill@williamossitt.co.uk

Tel:
Mob: 07966 377393
Heaton Green
Howard Street
Batley WF17 6AA
Proposed provision of covered
storage building in lieu of
external open storage

Proposed Layout

WO	Dwg No WO_HGf04.02
Date: May '16	Scale: 1:250@A3