

CONTRACT DOCUMENT
Check all site dimensions
Use specified dimensions
If in doubt ask

Revision	Date	Description

WILLIAM OSSITT FCIQB
Chartered Building
Consultant

34 Daleside
Thornhill Edge
Dewsbury WF12 0PJ


e-mail: bill@williamossitt.co.uk

Tel: 
Mob: 07966 377393 

Heaton Green
Howard Street
Bateley WF17 6AA
Proposed provision of covered
storage building in lieu of
external open storage

Site location

WO	Dwg No WO_HGr04.04
Date: May '16	Scale: 1:1250@A3

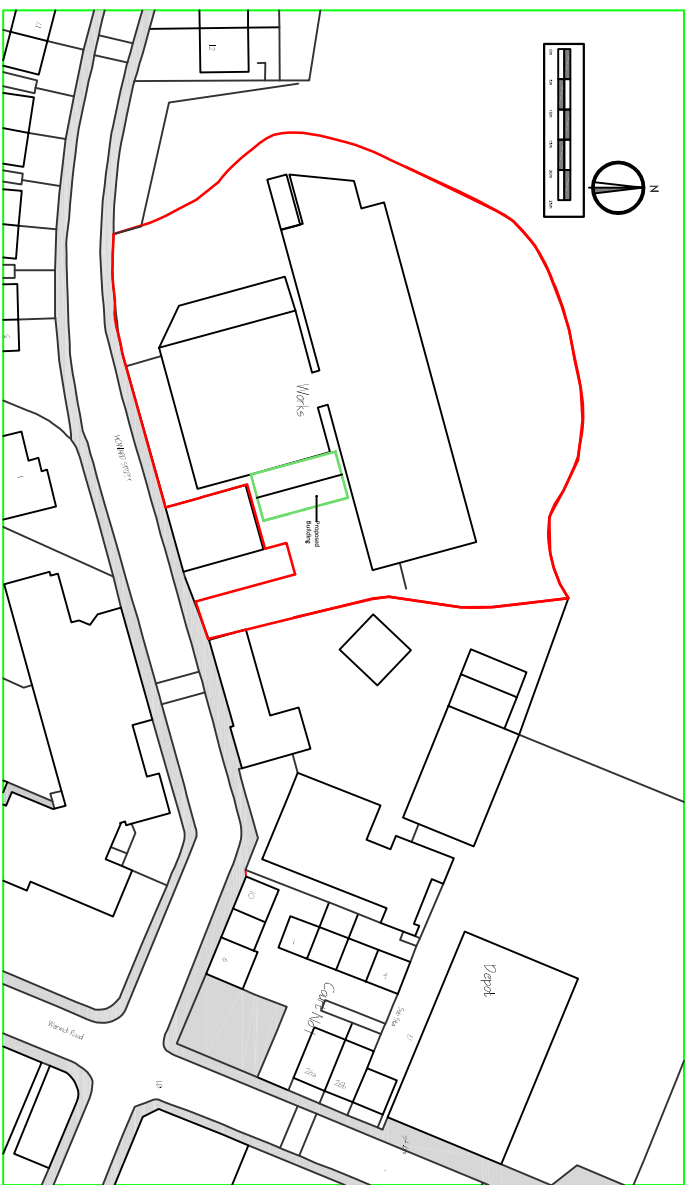

Ordnance Survey, (c) Crown Copyright 2012. All rights reserved. Licence number 100020449

Site Location 1:1250